



EXISTING GROUND FLOOR PLAN
1:100

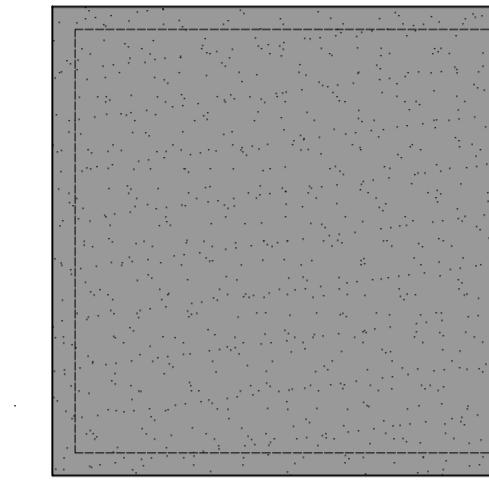

EXISTING ROOF PLAN
1:100

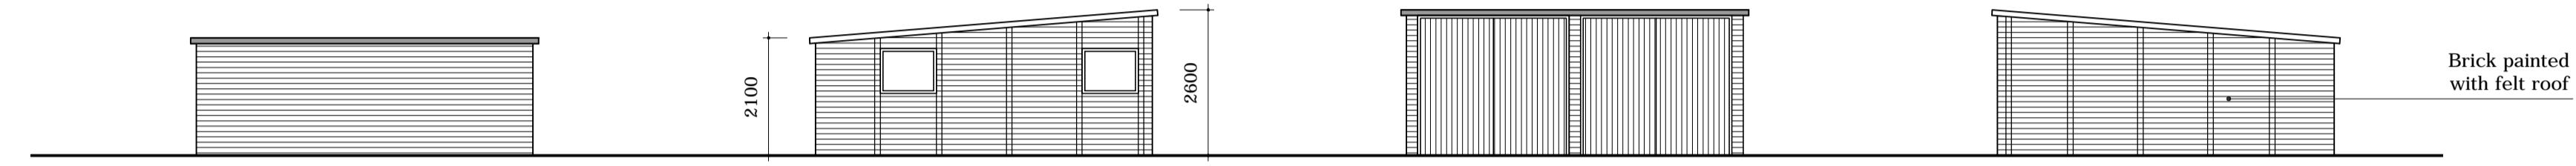


EXISTING SOUTH ELEVATION
1:100

EXISTING EAST ELEVATION
1:100


EXISTING NORTH ELEVATION
1:100

EXISTING WEST ELEVATION
1:100

Brick painted
with felt roof

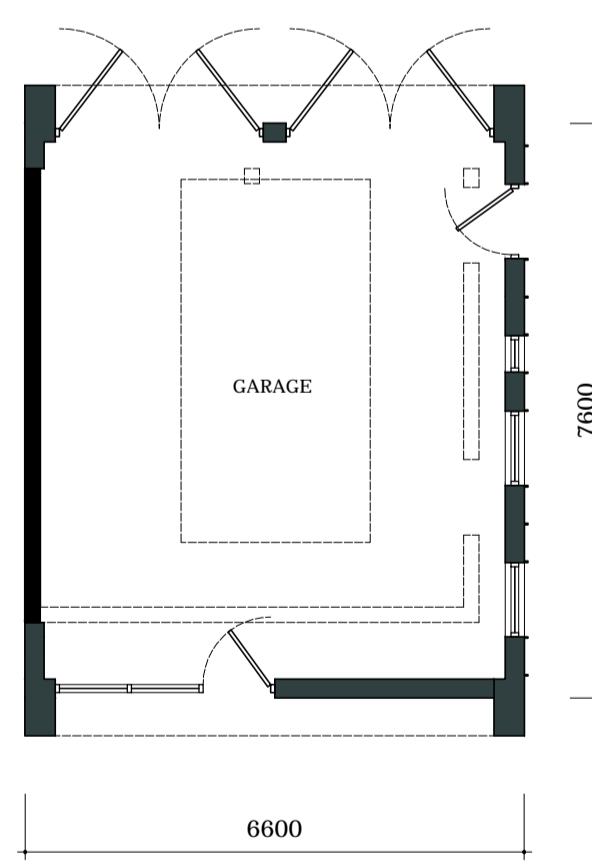


PROPOSED GROUND FLOOR PLAN
1:100

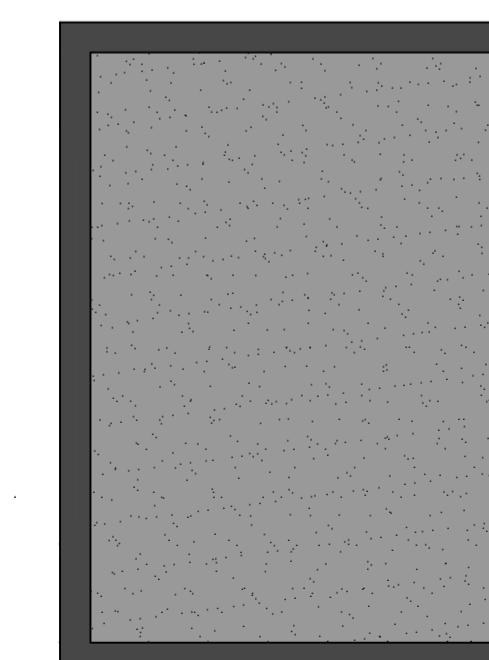


PROPOSED ROOF PLAN
1:100




PROPOSED SOUTH ELEVATION
1:100

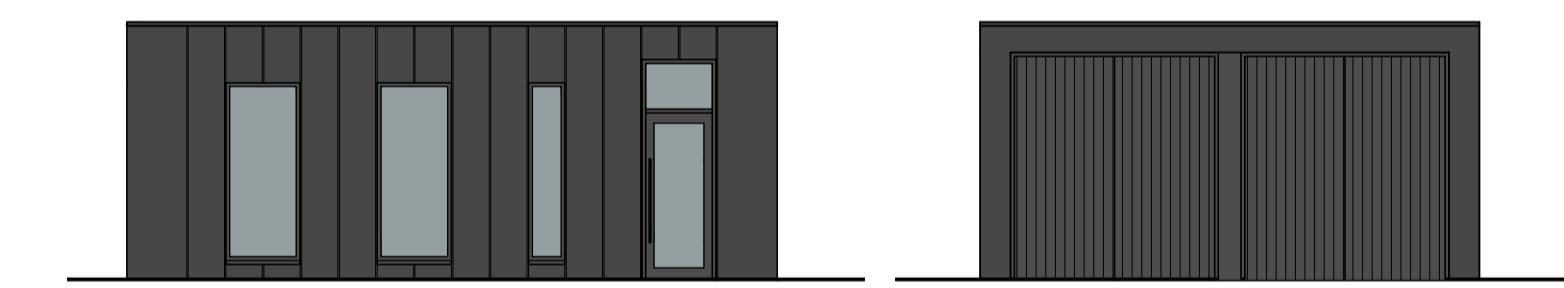

PROPOSED EAST ELEVATION
1:100

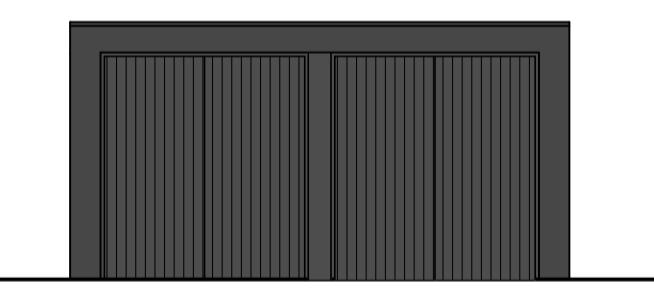

PROPOSED NORTH ELEVATION
1:100

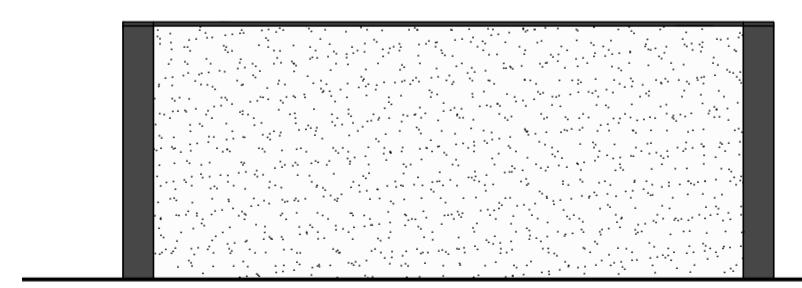

PROPOSED WEST ELEVATION
1:100

Job Title
House remodel

Site Address
Penryn, Whalley Rd, Barrow,
Clitheroe, BB7 9BA

Drawing Title
Garage plans

Scale
As shown @ A1

Date
22.03.24

Drawn
uf

T. 07894401574
E. info@lumitekton.com

A. 275a Upper Brook St
Manchester
M13 0HR