

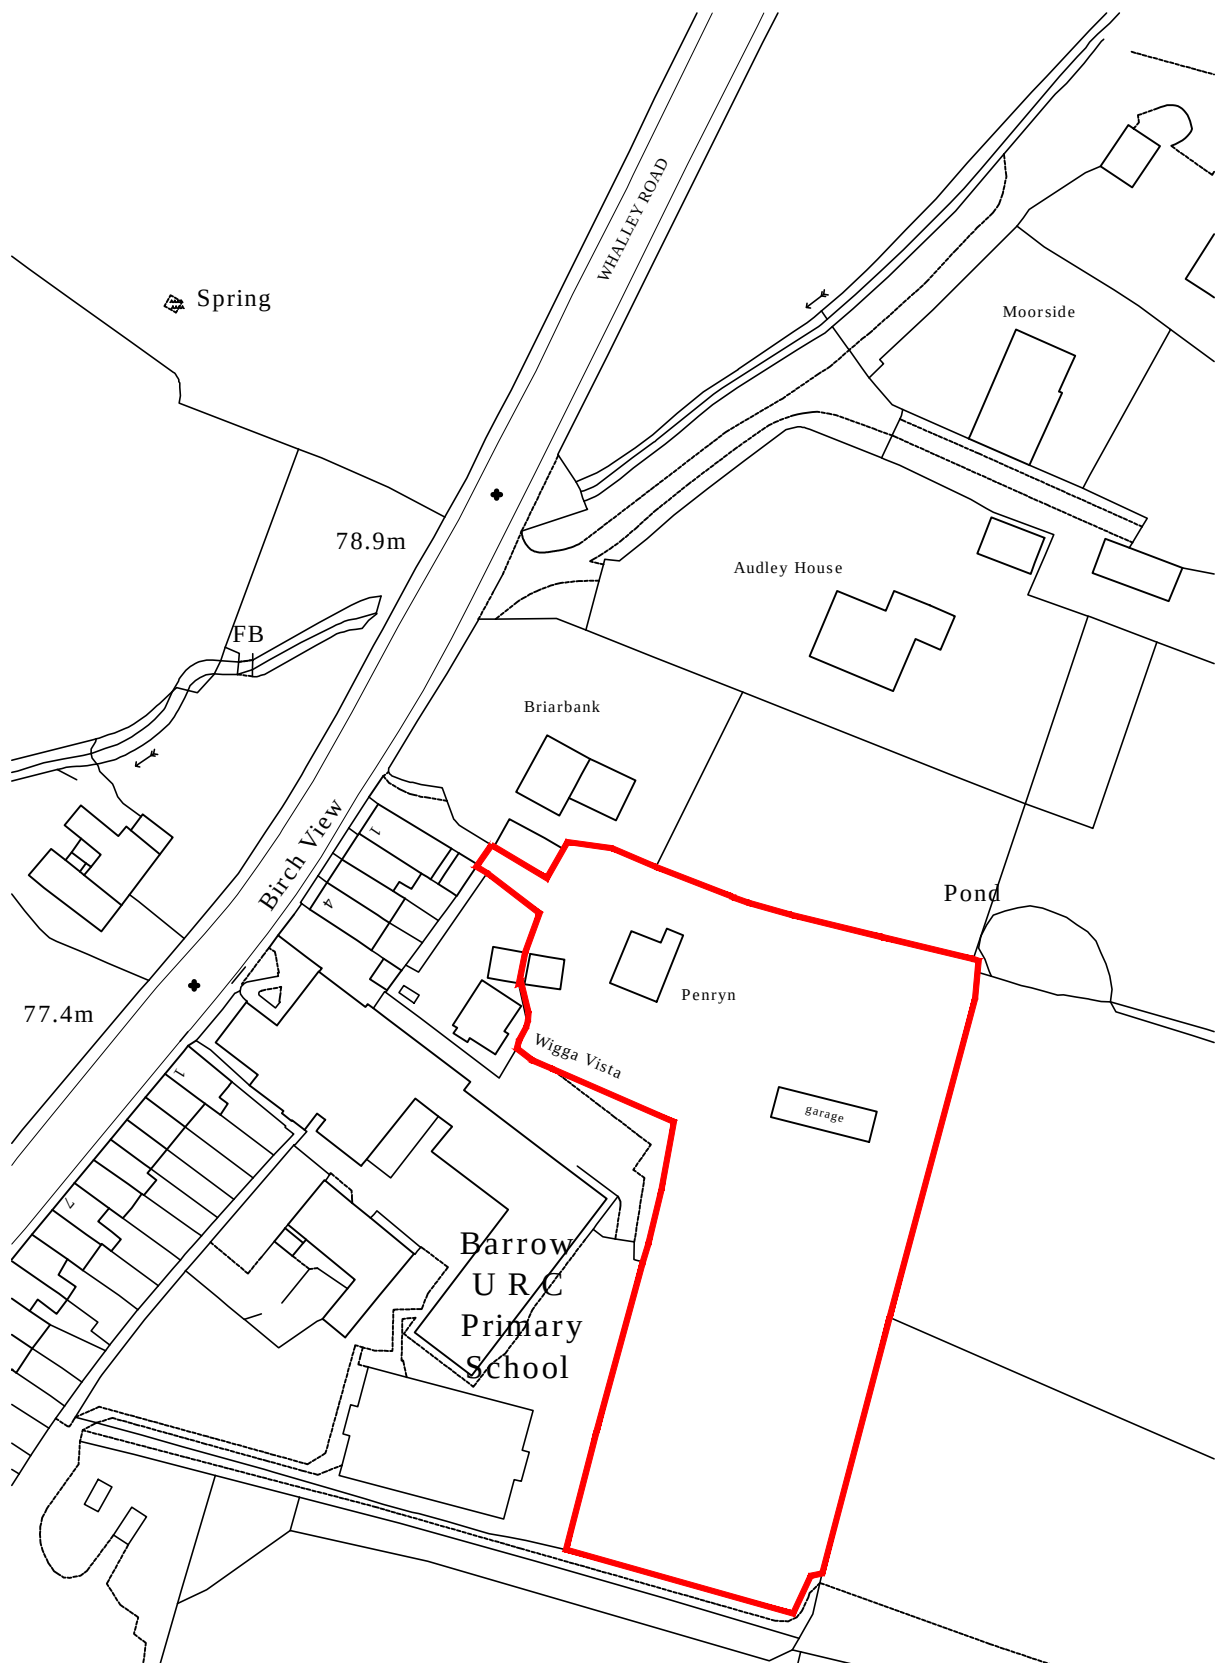


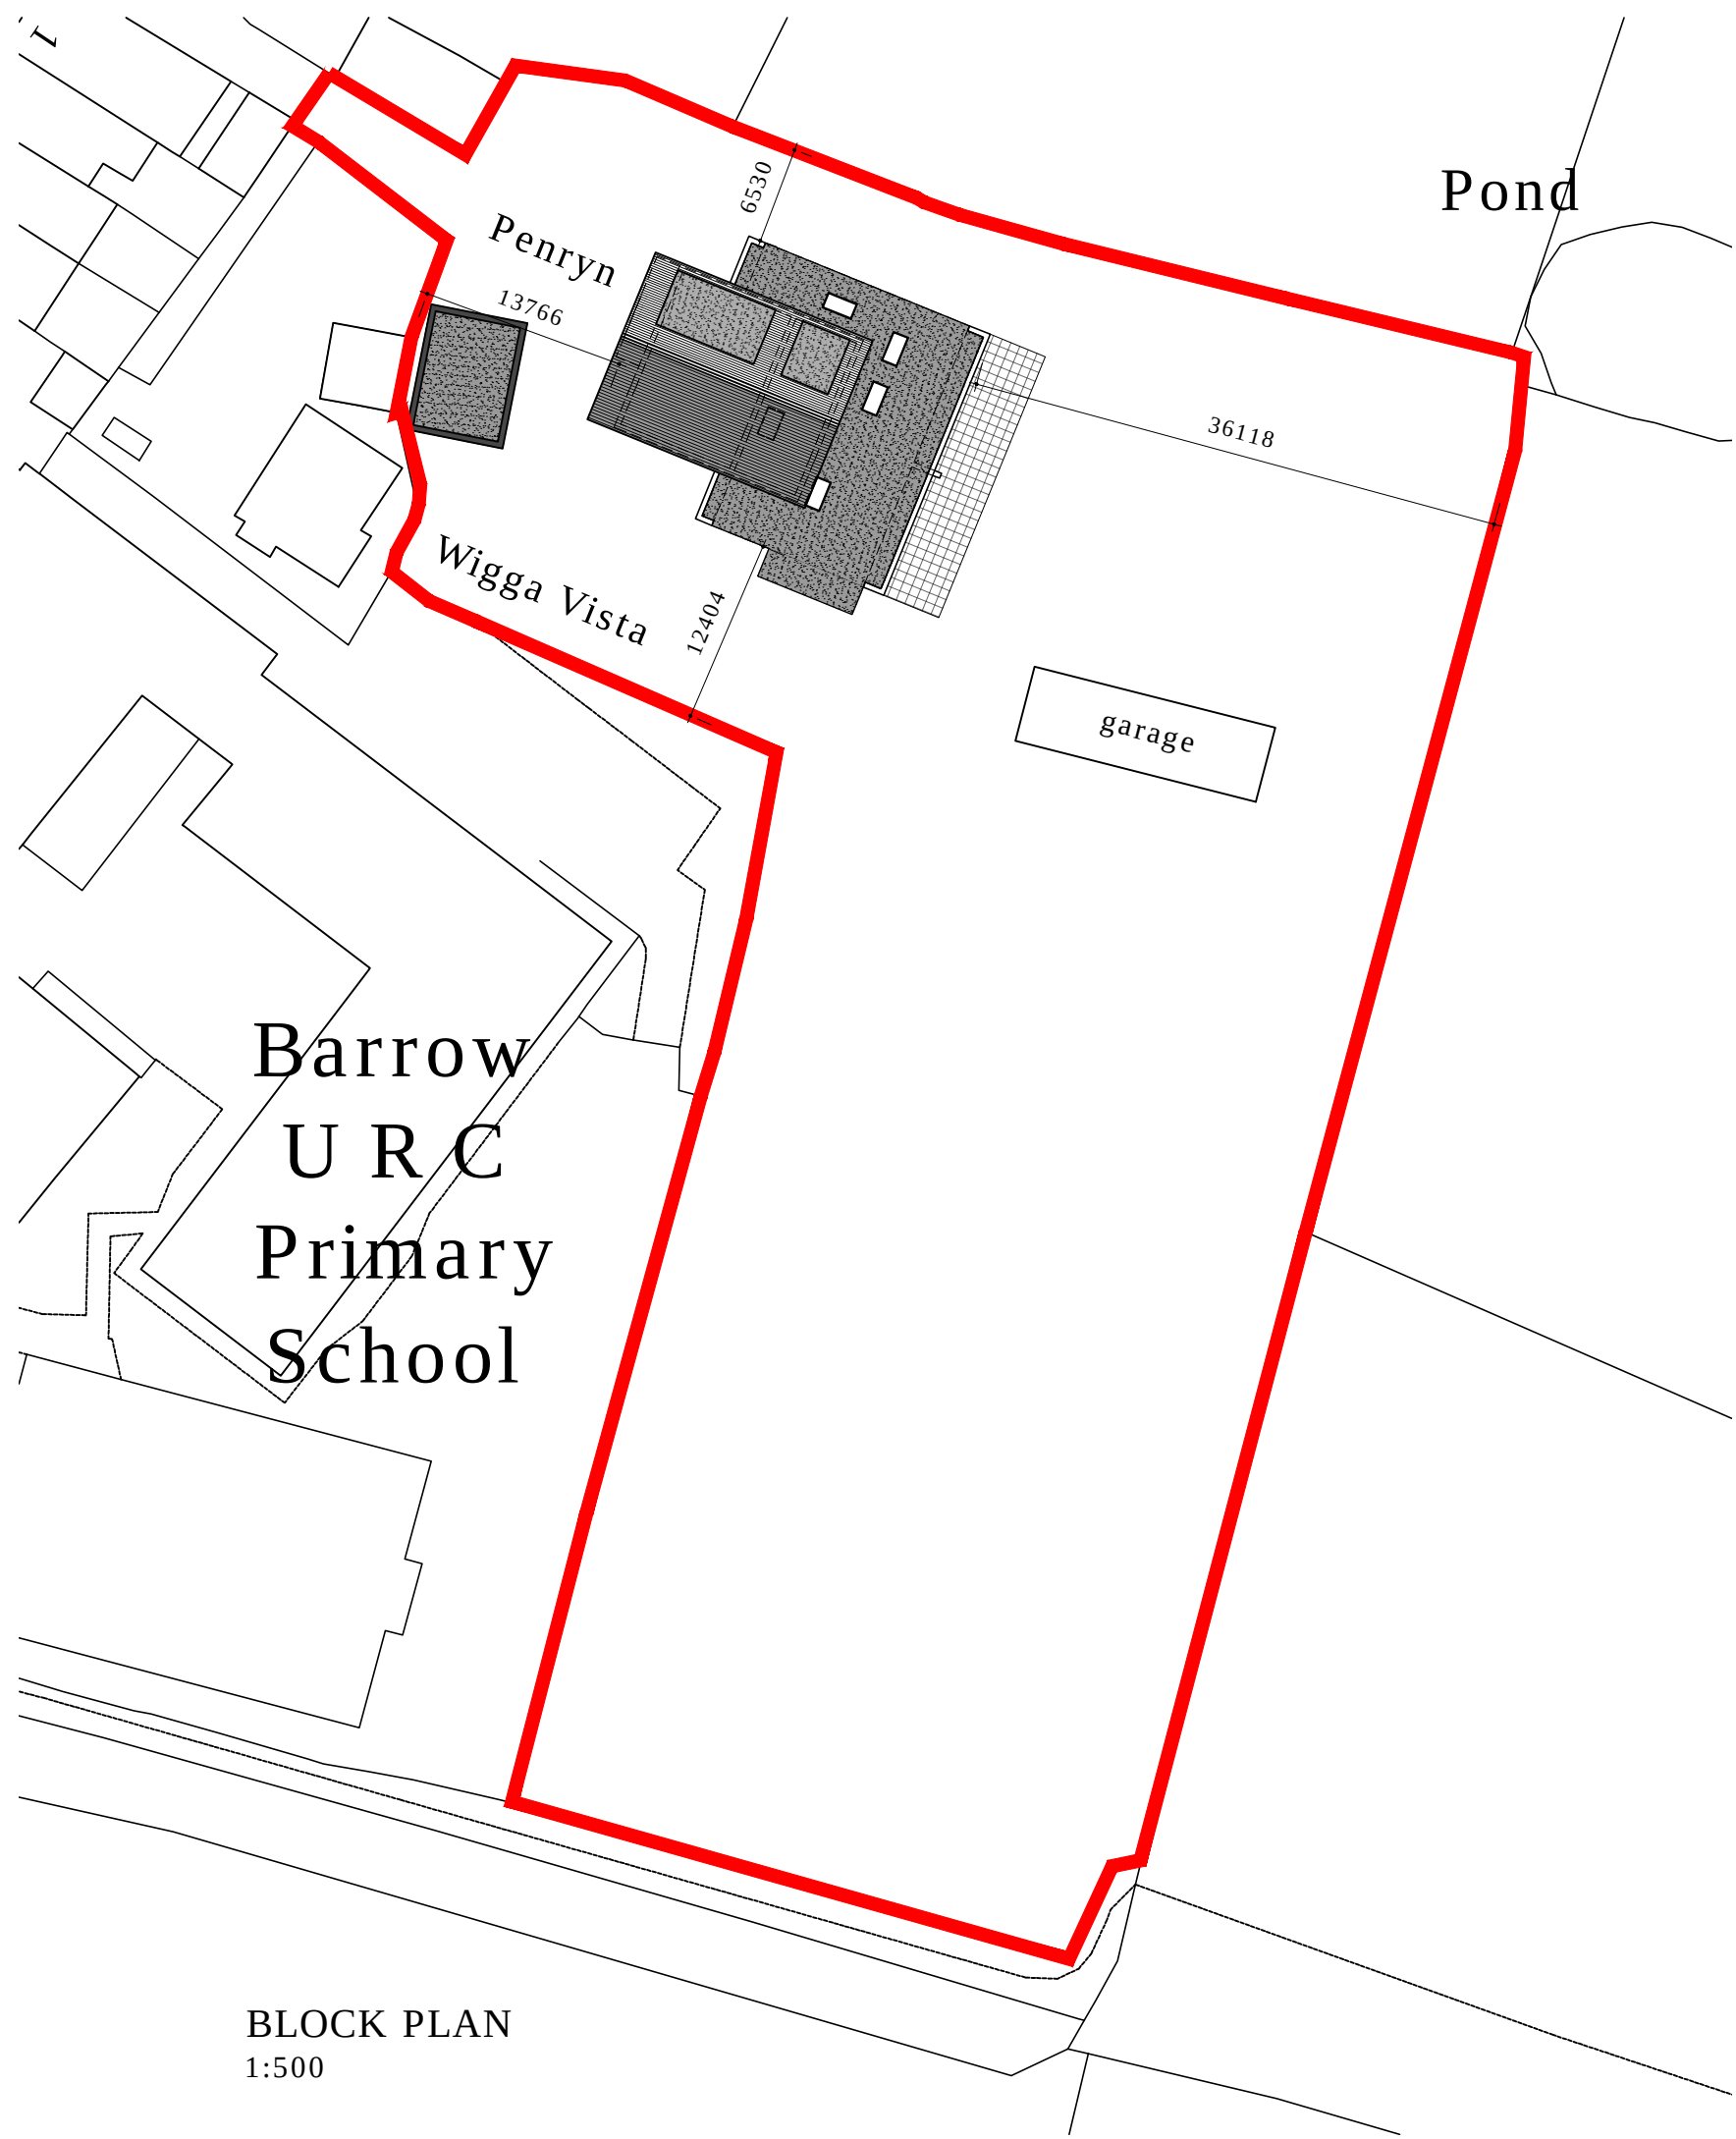


Ordnance Survey (c) Crown Copyright 2024. All rights reserved. Licence number 100022432



SITE LOCATION PLAN
1:1250

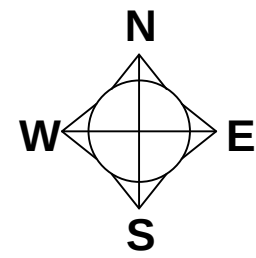

BLOCK PLAN
1:500

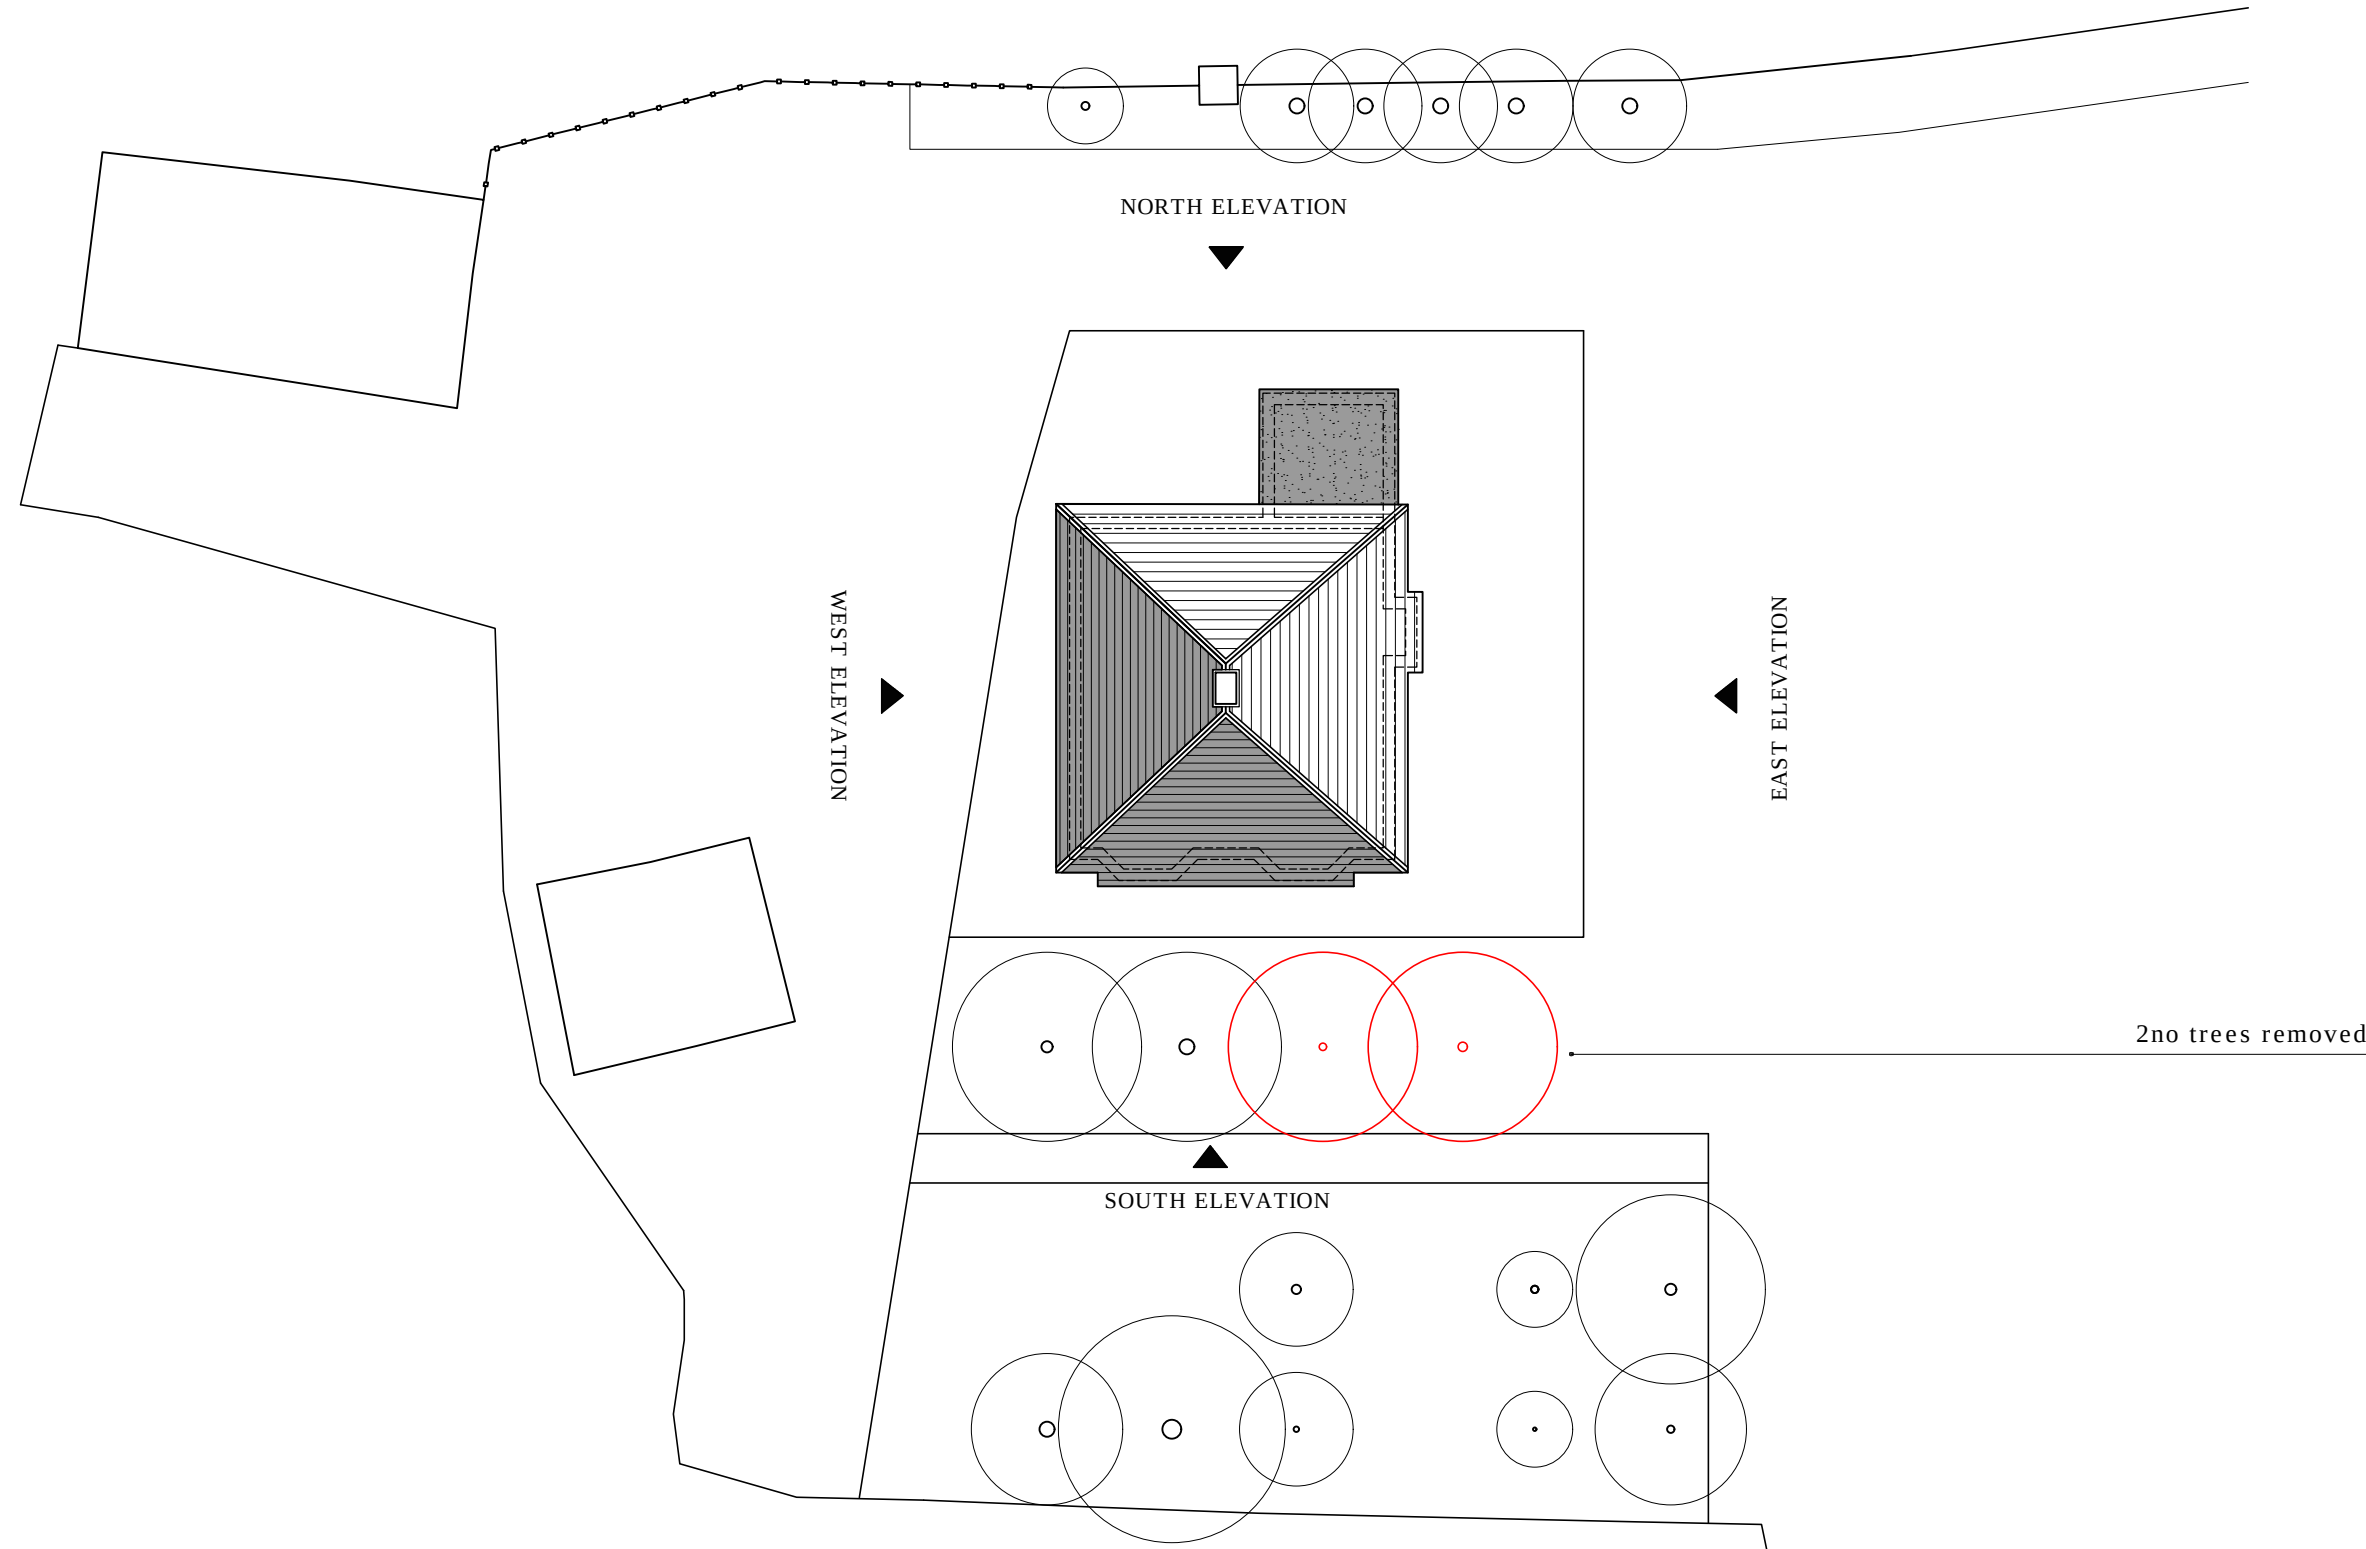

EXISTING SITE PLAN
1:200

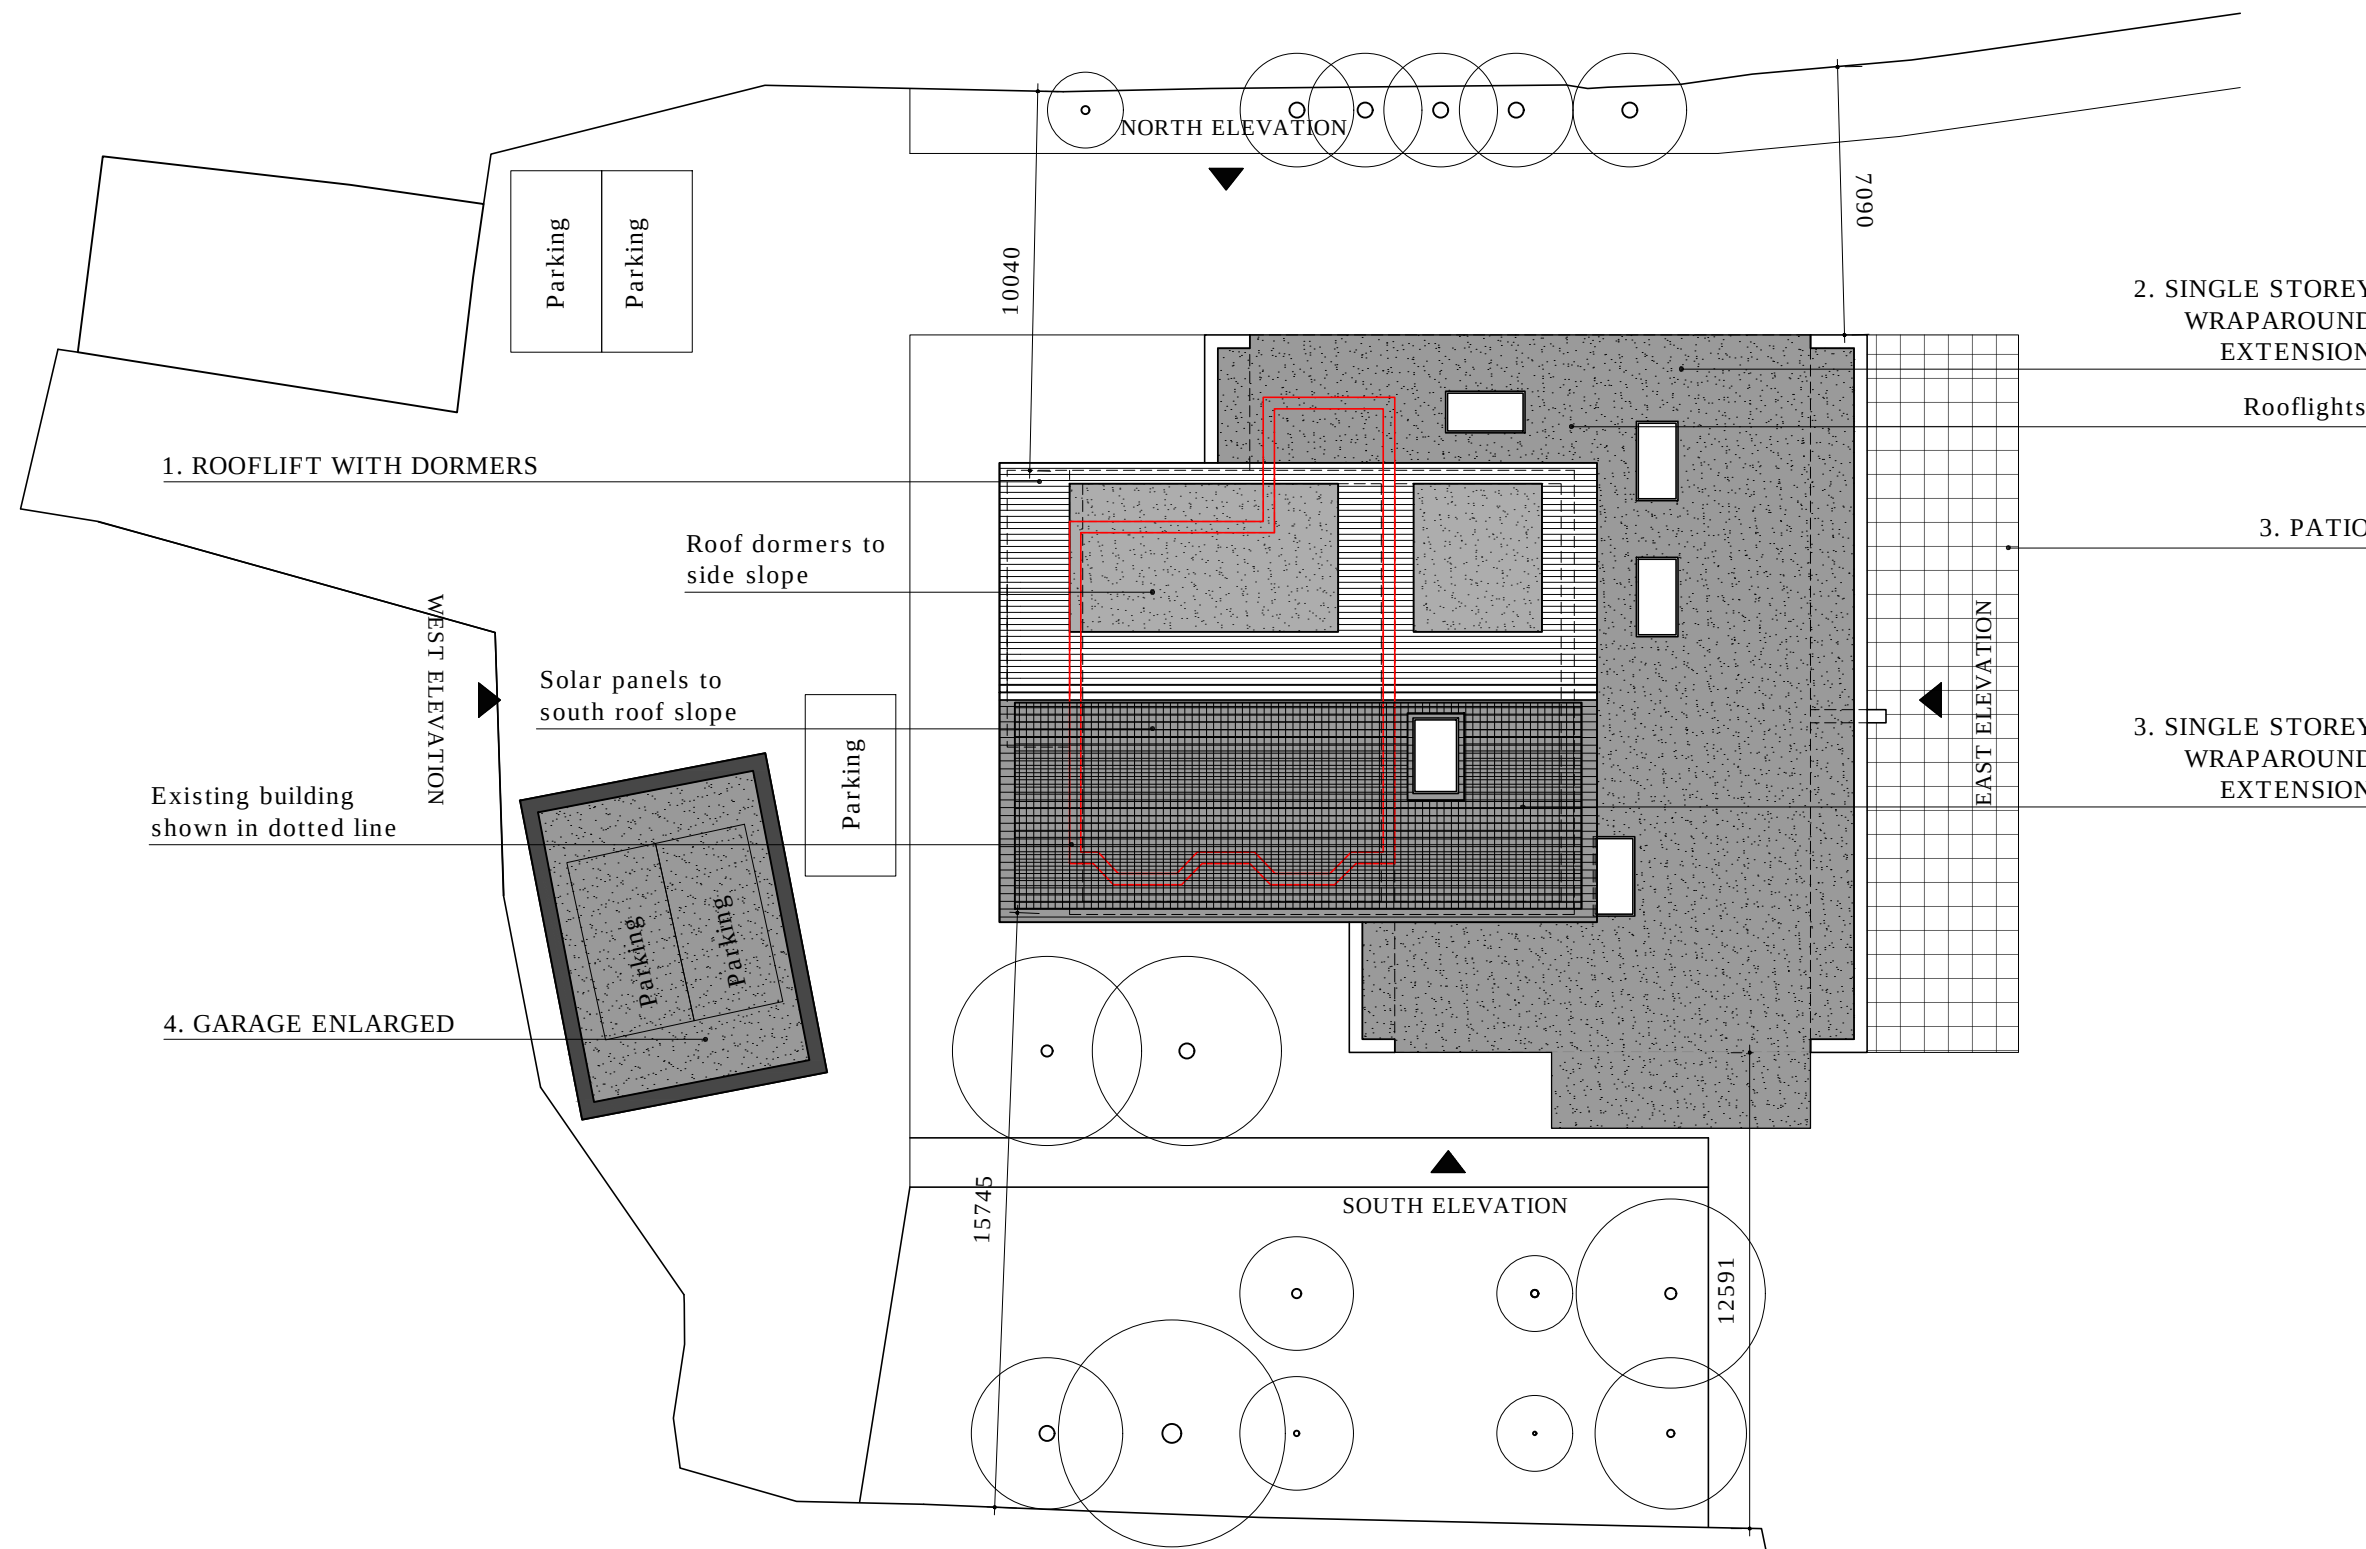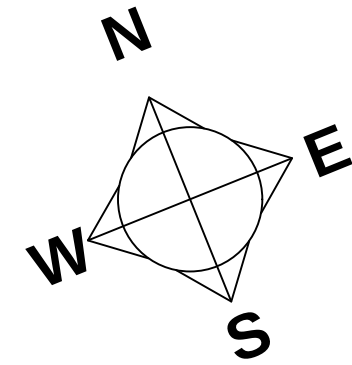

PROPOSED SITE PLAN
1:200

Revisions

revision	date	comments
----------	------	----------

Job Title

House remodel

Site Address

Penryn, Whalley Rd, Barrow,
Clitheroe, BB7 9BA

Drawing Title

Site plans

Scale

As shown @ A1

Date

22.03.24

Drawn

uf