
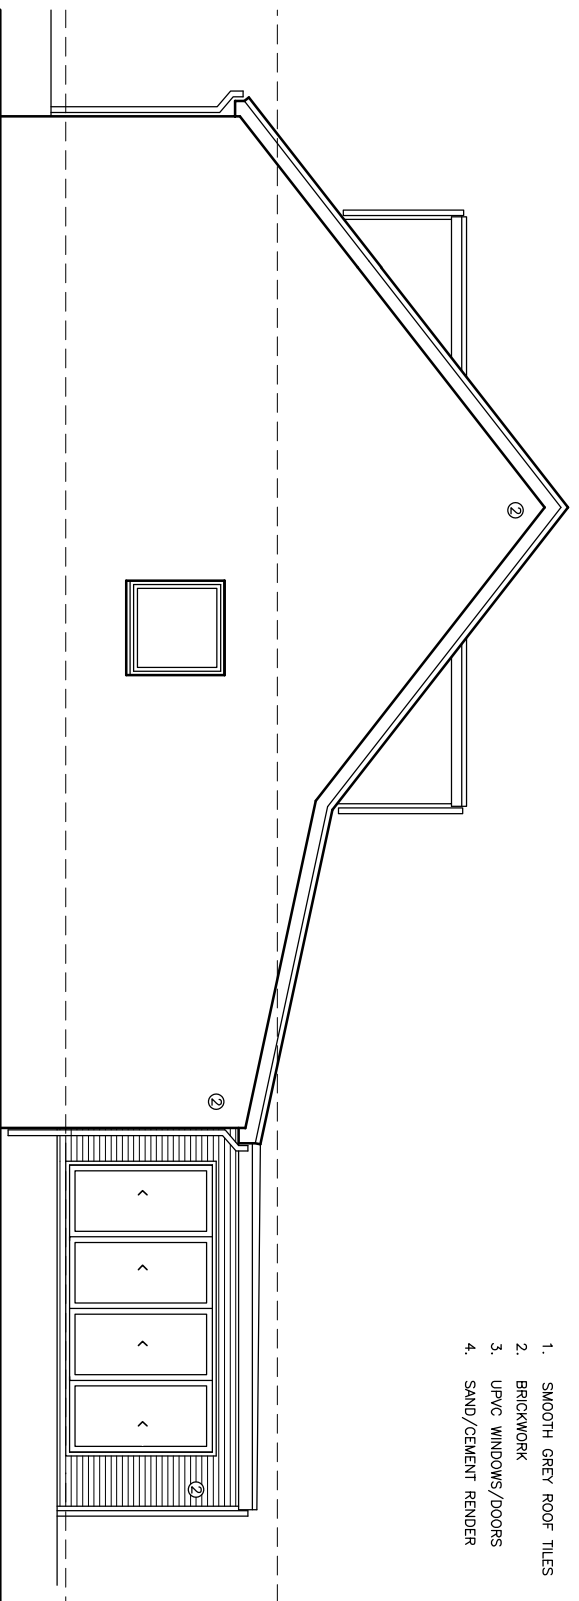



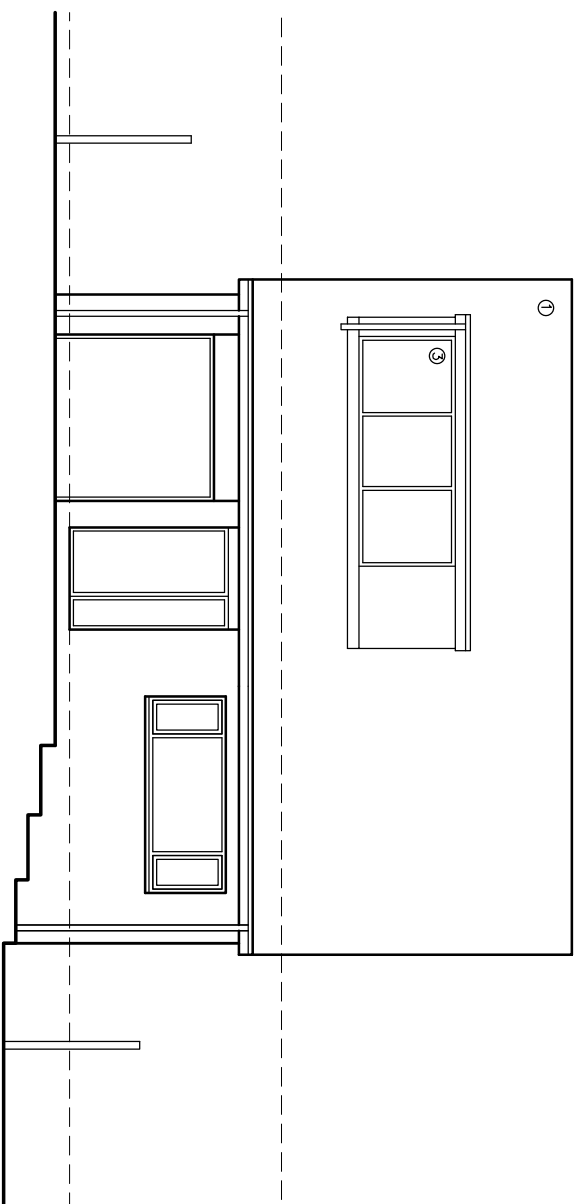


1. SMOOTH GREY ROOF TILES
2. BRICKWORK
3. UPVC WINDOWS/DOORS
4. SAND/CEMENT RENDER

- ## 2. BRICKWORK

- ### 3. UPVC WIND

- #### 4. SAND/CEMENT RENDER

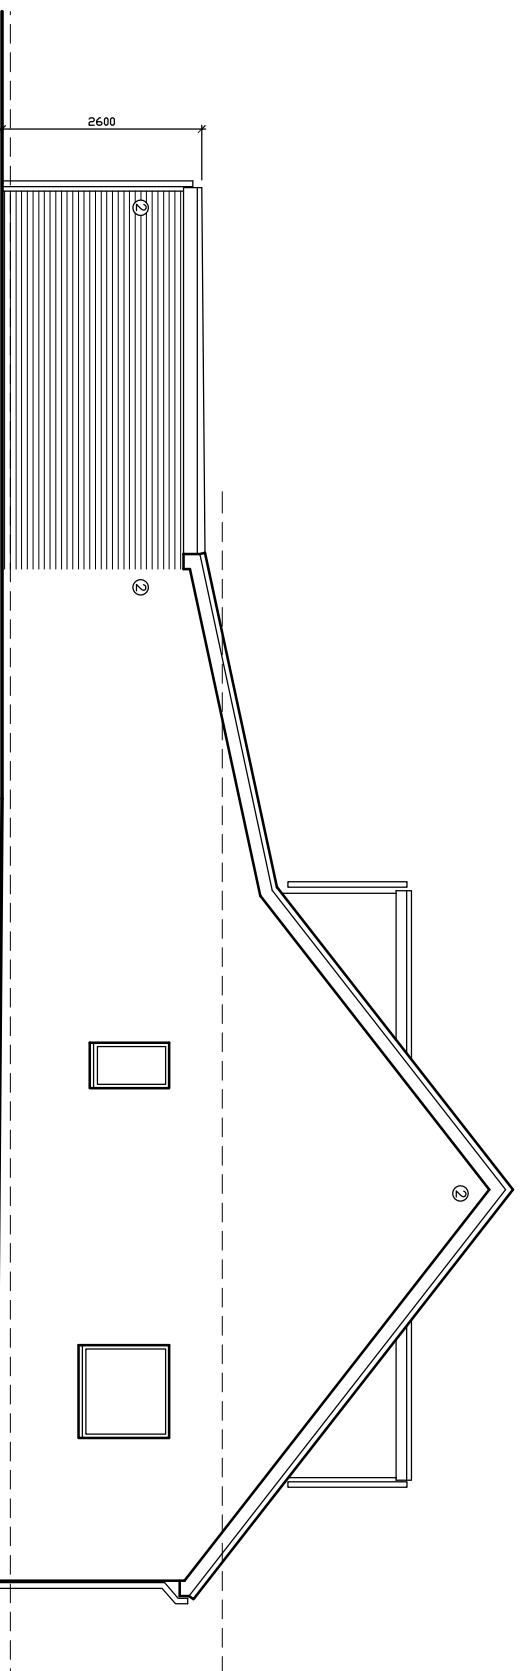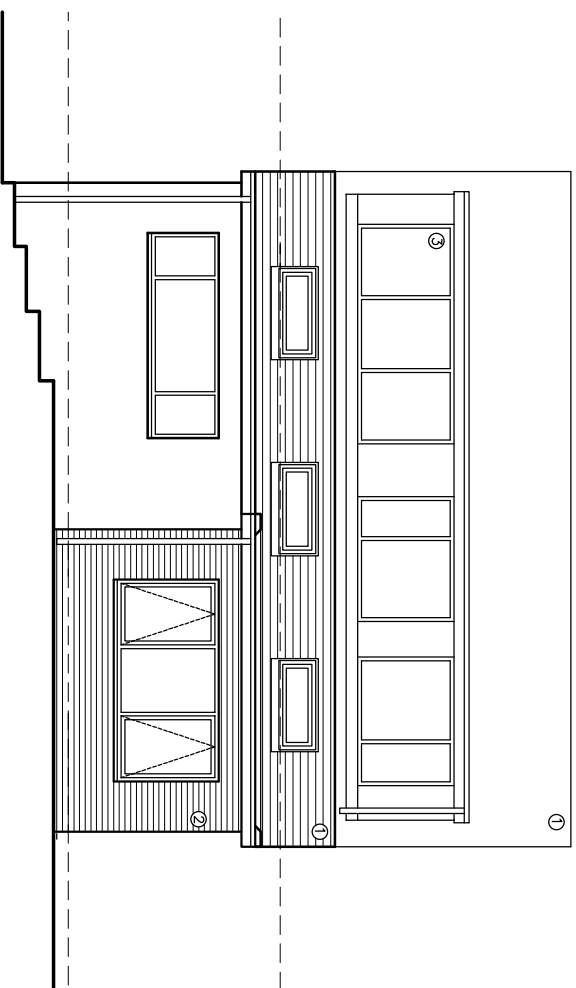

PROPOSED REAR ELEVATION (3)

PROPOSED SIDE ELEVATION (4)

©2020 architect hd 2020 | This Drawing is to be read in conjunction with all other project associated drawings and information. Do not scale from this drawing. Report all errors, omissions and discrepancies to drawing author prior to construction or manufacture. This drawing is copyright and is the property of architect hd

QW+Q architects Private Residential Housing Commercial Conservation Domestic Tel: 01254 485848 Email: info@qw-architects.com Web: www.qw-architects.com The Annex Lowerfold Farm Oswaldtwistle Lancashire BB5 5QA  Architects Registration Board		Client		Scale		Drawing Status		Job Number		Drawing By		Checkd	
PAUL SMITH		1:100		A3		23-053		AW		AW			
Project 15_WADDOW_GROVE WADDINGTON		Drawing Title PROPOSED_ELEVATIONS		Drawing Status PLANNING		Drawing Number PL/07		Revision C		Final Issue APR_2024			