
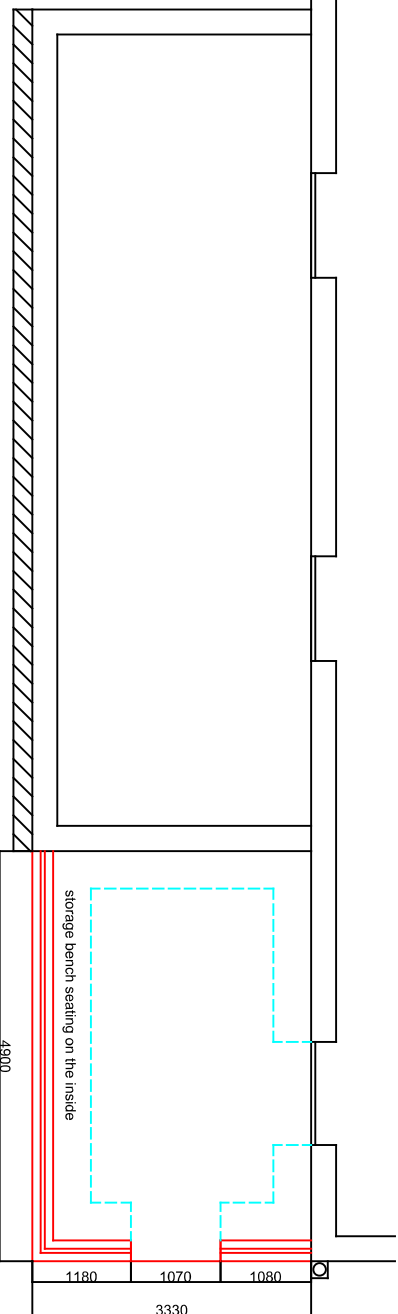


PROPOSED SIDE ELEVATION

PROPOSED REAR ELEVATION

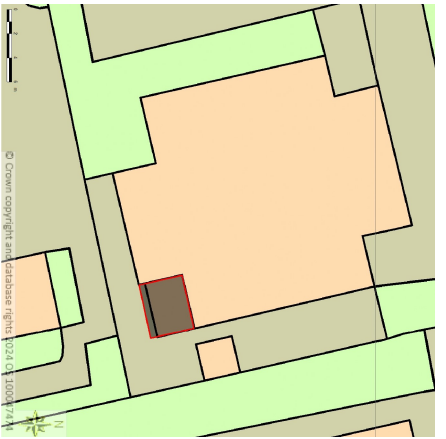

PROPOSED BASE PLAN

SITE ADDRESS: BILLINGTON & LANGHO COMMUNITY CENTRE OFF WHALLEY ROAD, LANGHO BB6 8AB	CLIENT: TOPHAM WH240521 TEL: 07966 425504 CAROLYNTOPHAM@ HOTMAIL.CO.UK	SCALE: 1 : 100 ON A4
		DRAWN: JS 12/06/24