


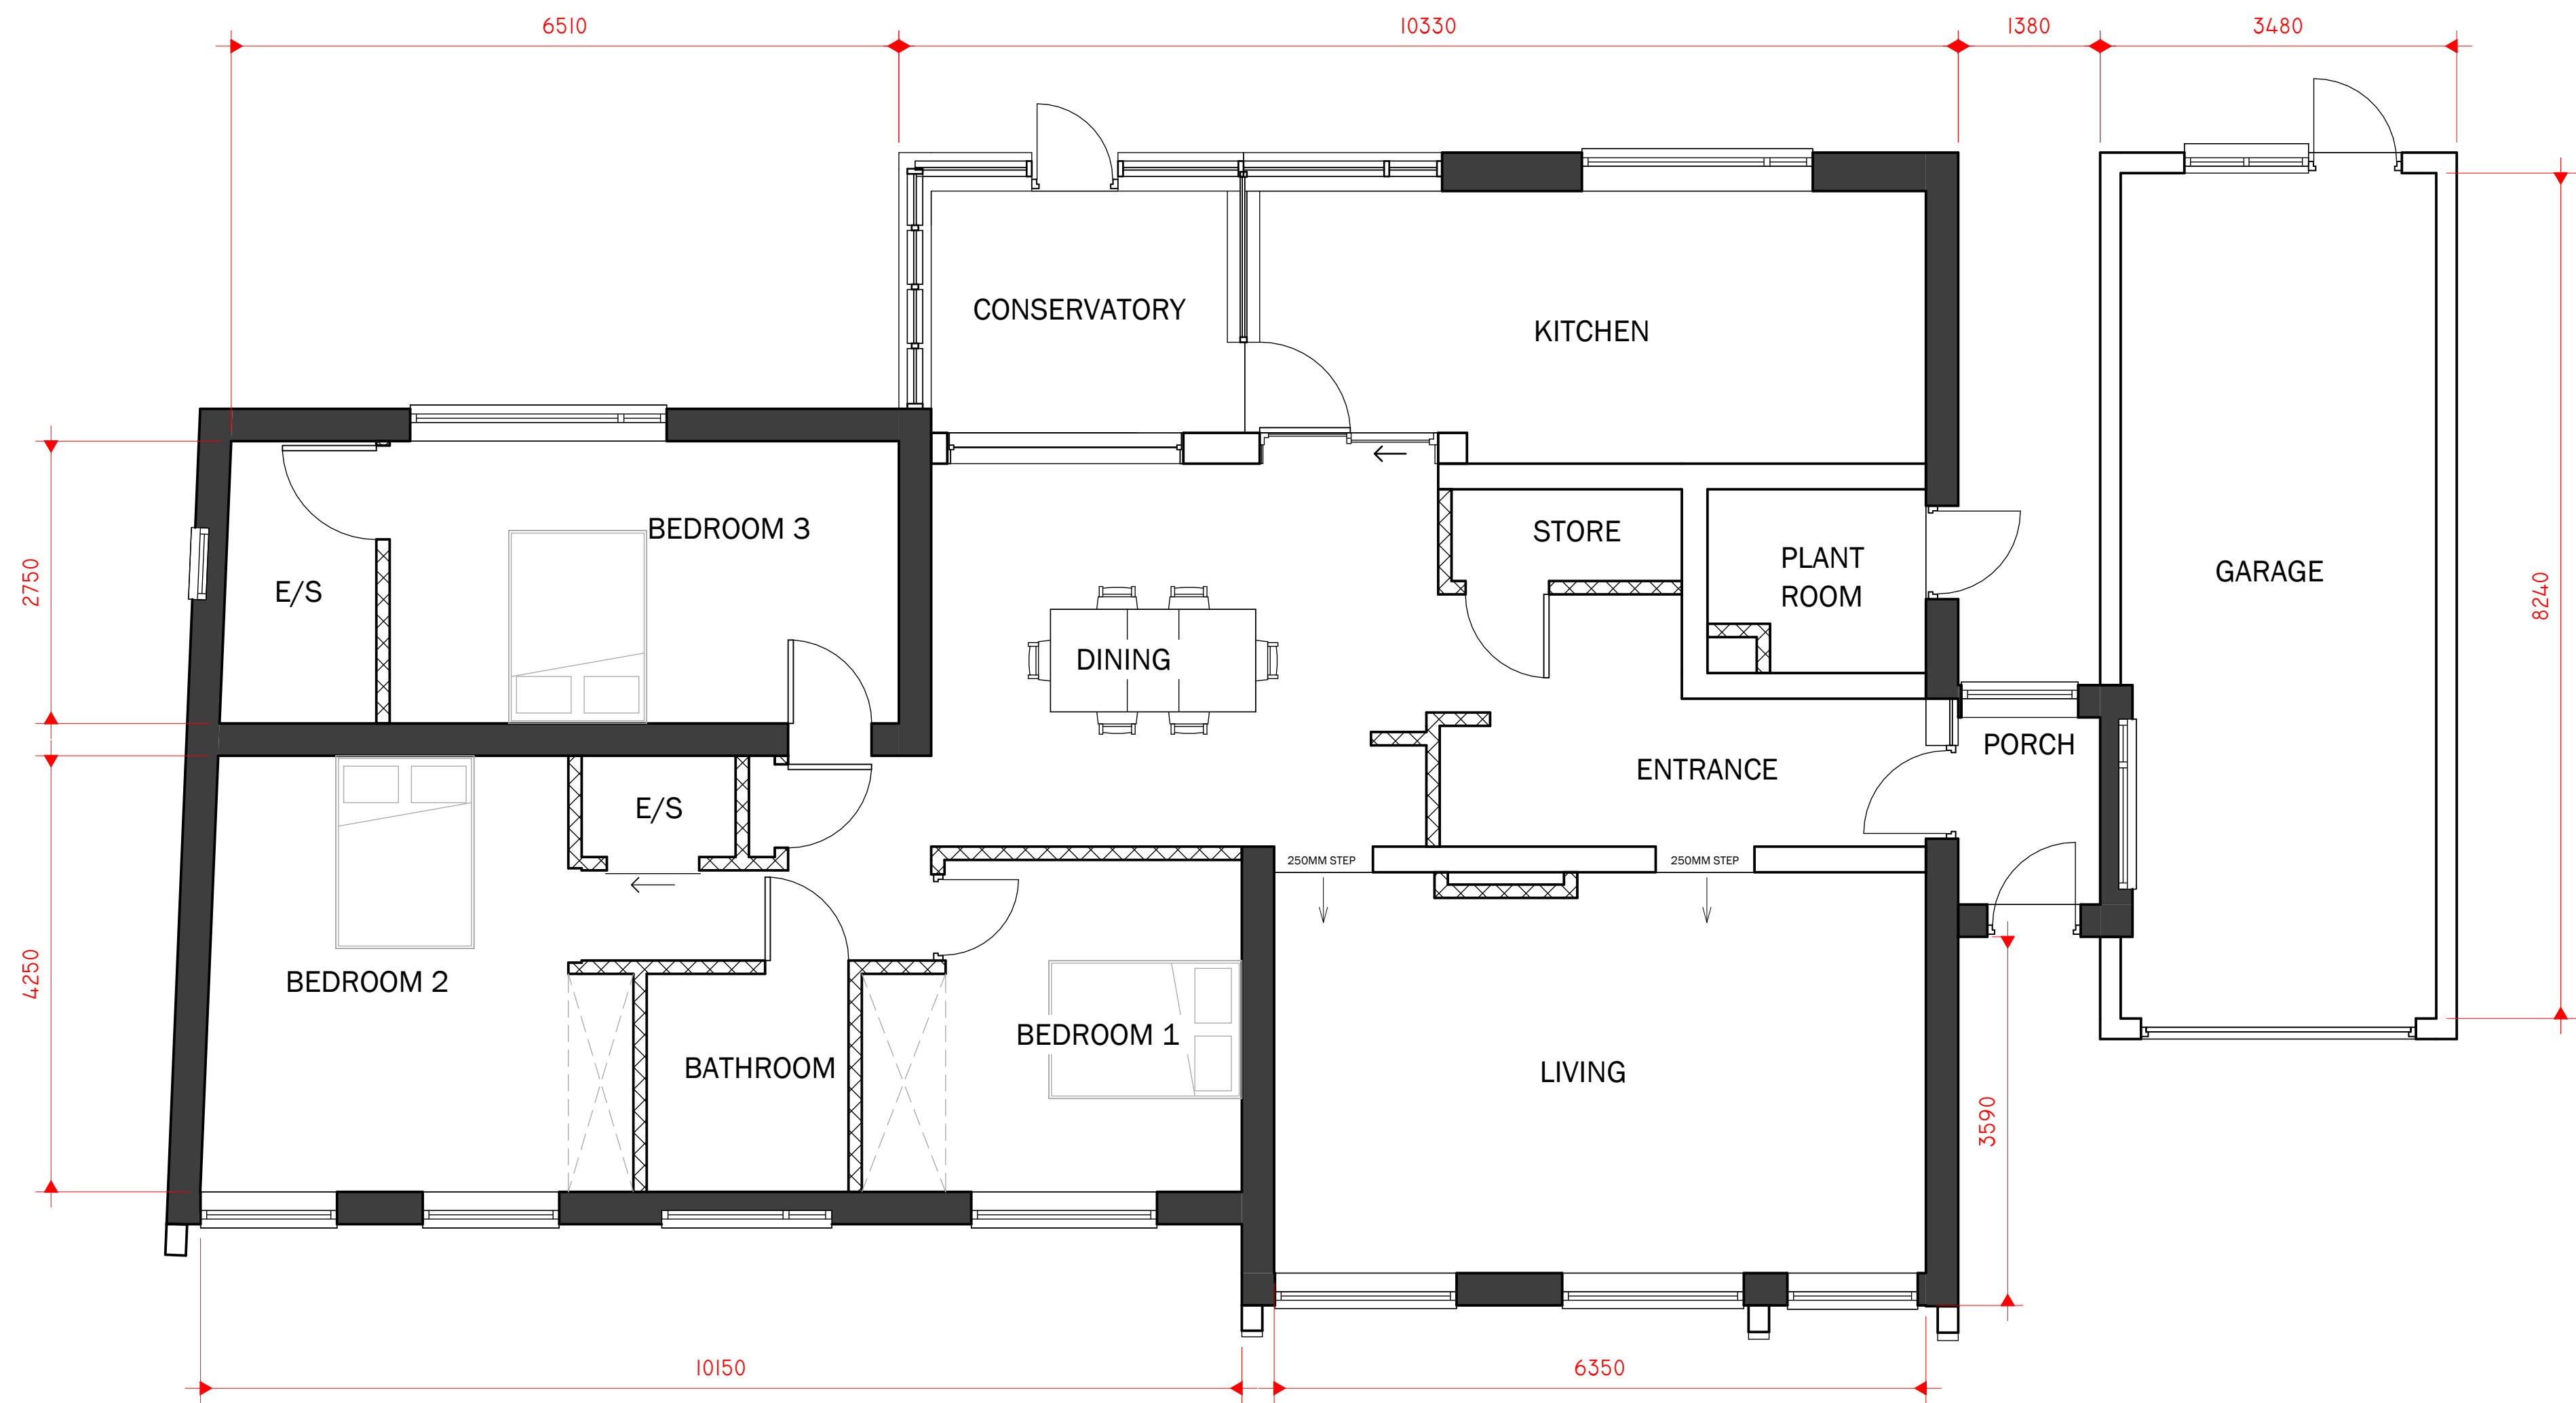

1 0 GROUND FLOOR
1 : 50

Peter Hitchen
Architects

Marathon House
The Sidings Business Park
Whalley, BB7 9SE

01254 823 885

www.peterhitchenarchitects.co.uk

NOTES:

No.	Description	Date

CLIENT: Tim Stephenson
36 painter wood
Billington
Lancashire
BB79JD

PROJECT: PROPOSED FIRST FLOOR
EXTENSION - CLASS AA

SHEET: EXISTING FLOOR PLANS

Project number PHA/941

Date 24/05/2024

Drawn by DH

Checked by PH

A1.2

Scale 1 : 50

Sheet size A1