

Peter Hitchen Architects

Marathon House
The Sidings Business Park
Whalley, BB7 9SE

01254 823 885

www.peterhitchenarchitects.co.uk

NOTES:

CLIENT: Tim Stephenson
36 painter wood
Billington
Lancashire
BB79JD

PROJECT: PROPOSED FIRST FLOOR EXTENSION - CLASS AA

SHEET: PROPOSED SITE PLAN

Project number PHA/941

Date 24/05/2024

Drawn by DH


Checked by  BLU

5 0 1


A2. 1

Scale 1 : 200

Sheet size A1

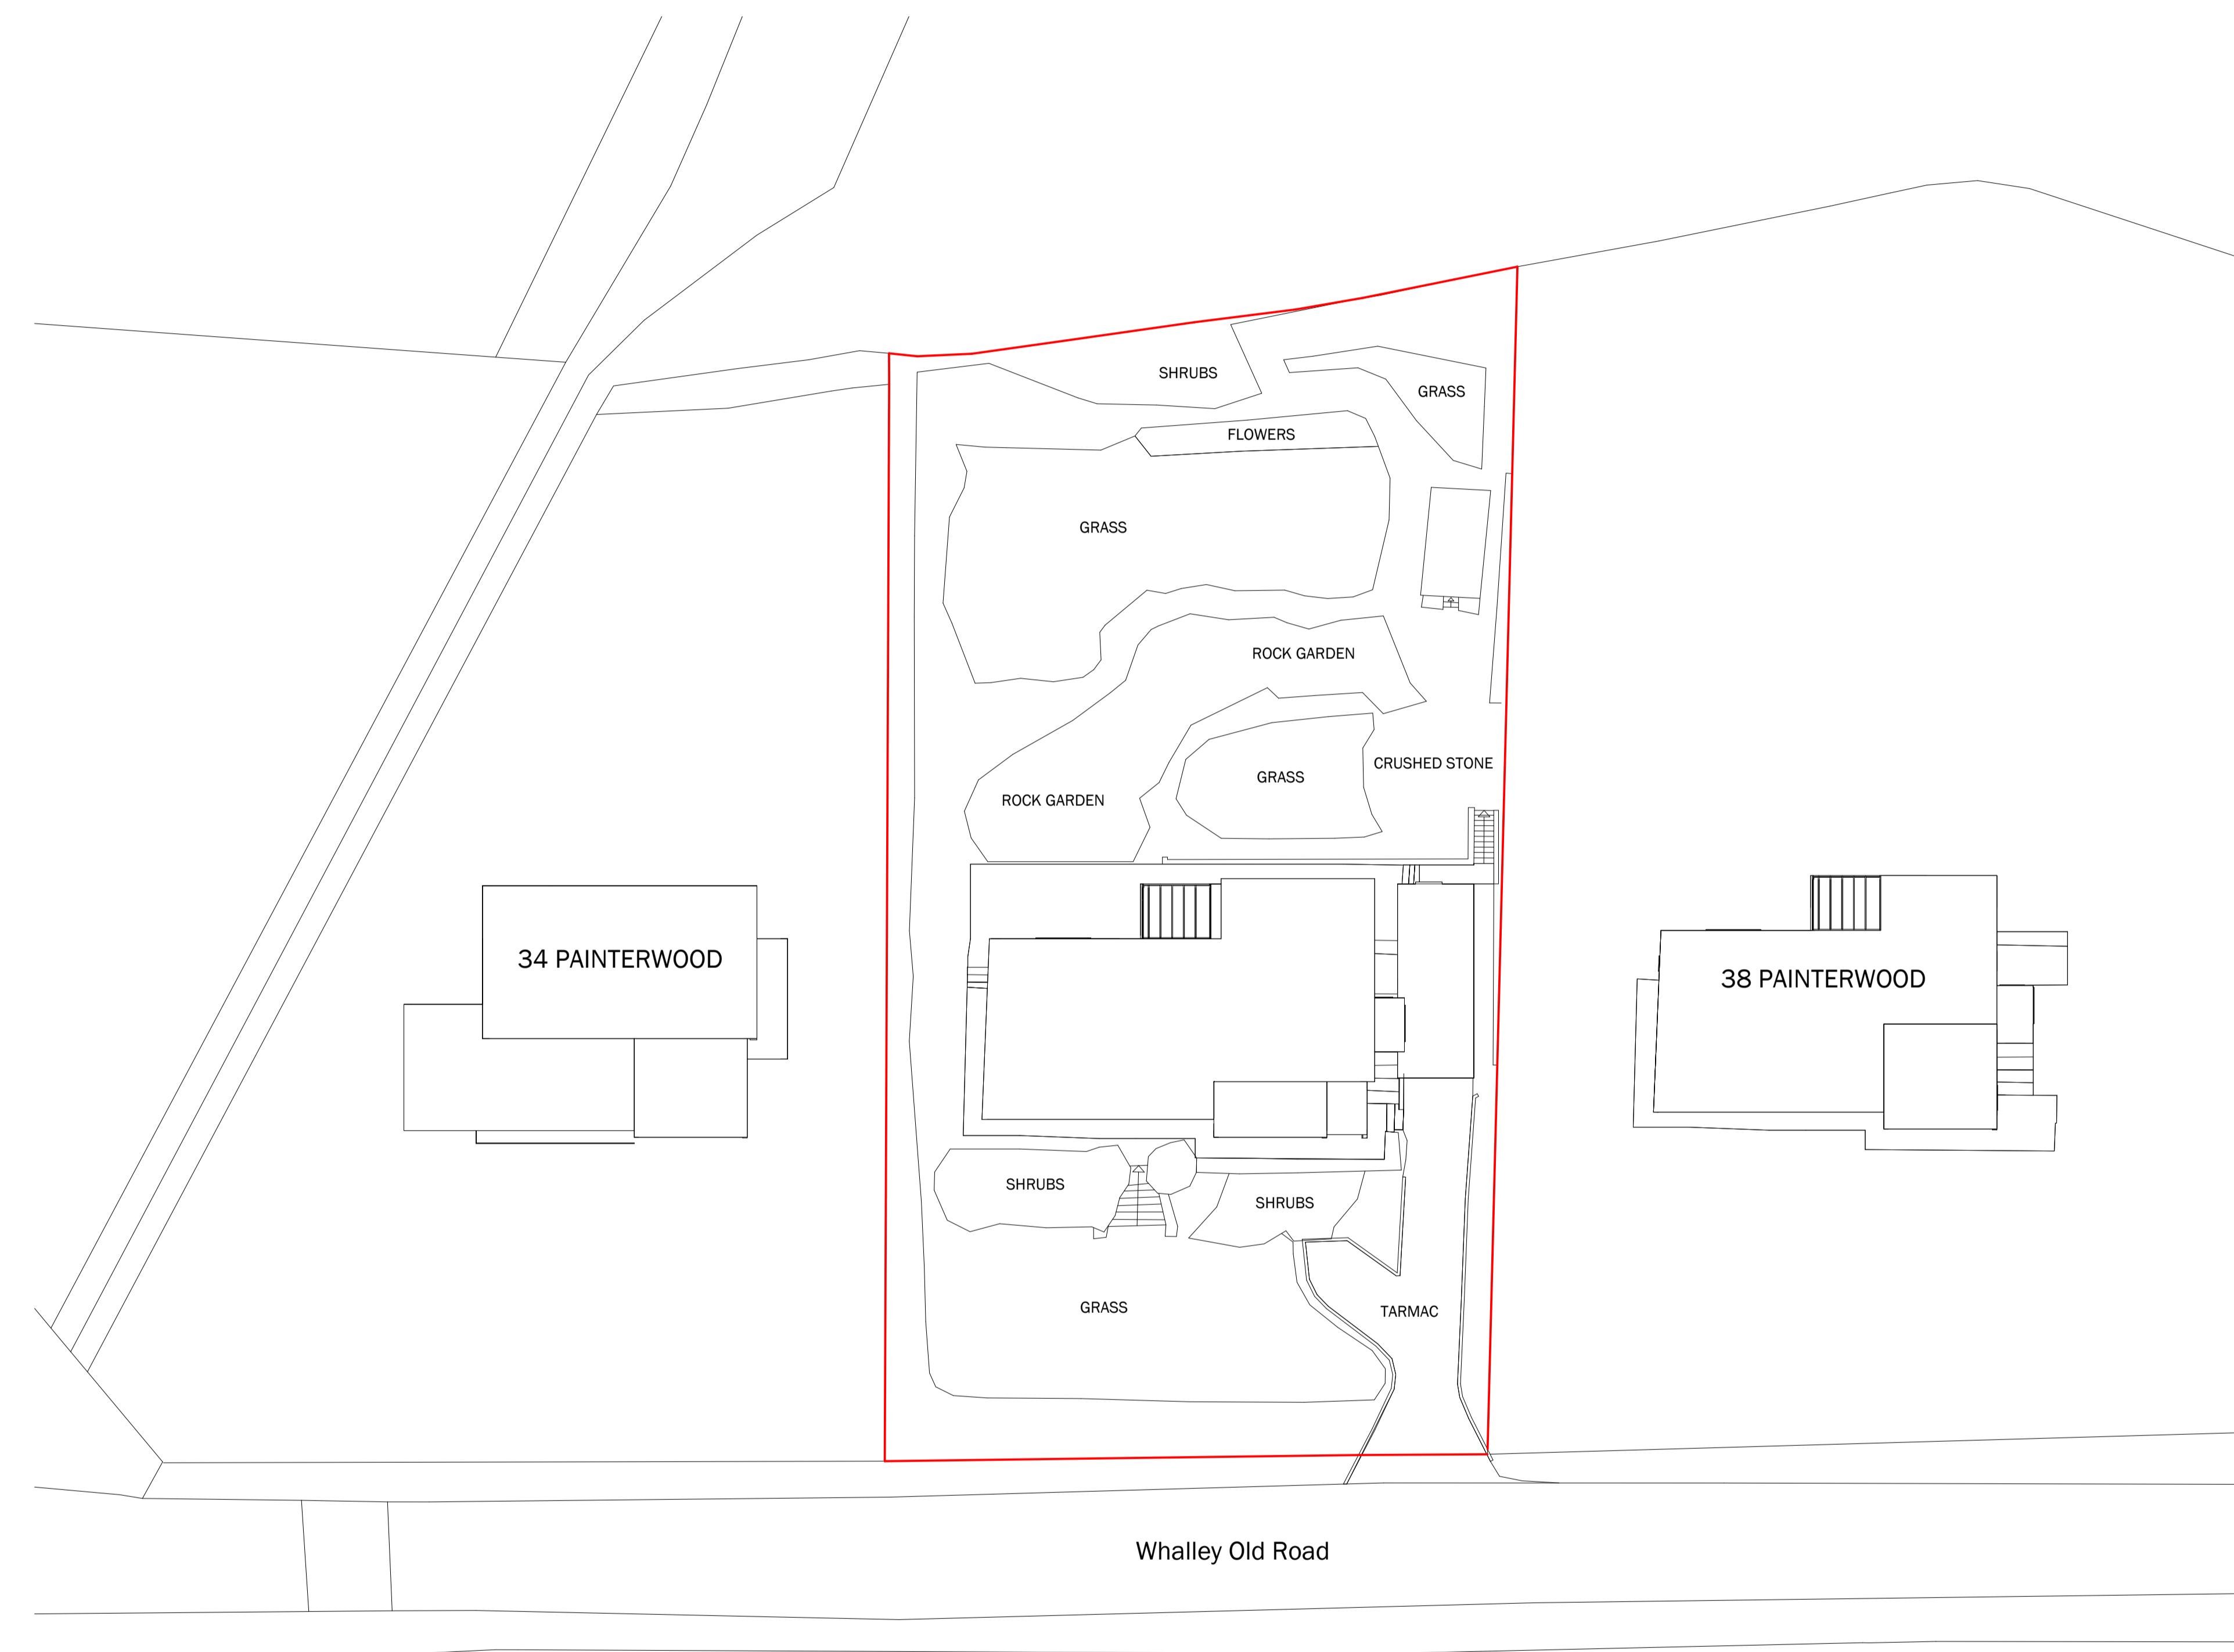

PROPOSED SITE PLAN Copy 1

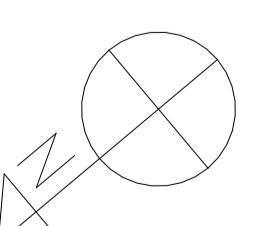

A2.1