
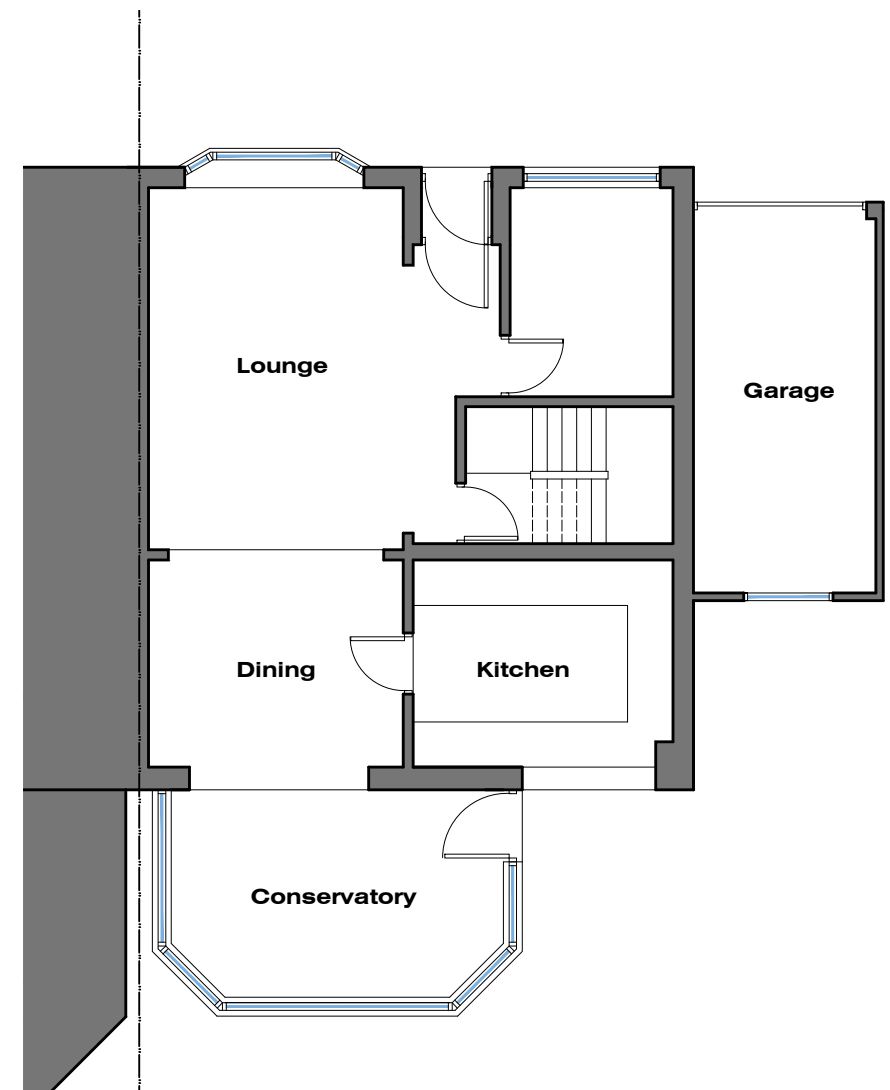


EXISTING SITE & FLOOR PLAN

59 MARDALE ROAD - LONGRIDGE - PRESTON - PR3 3EU

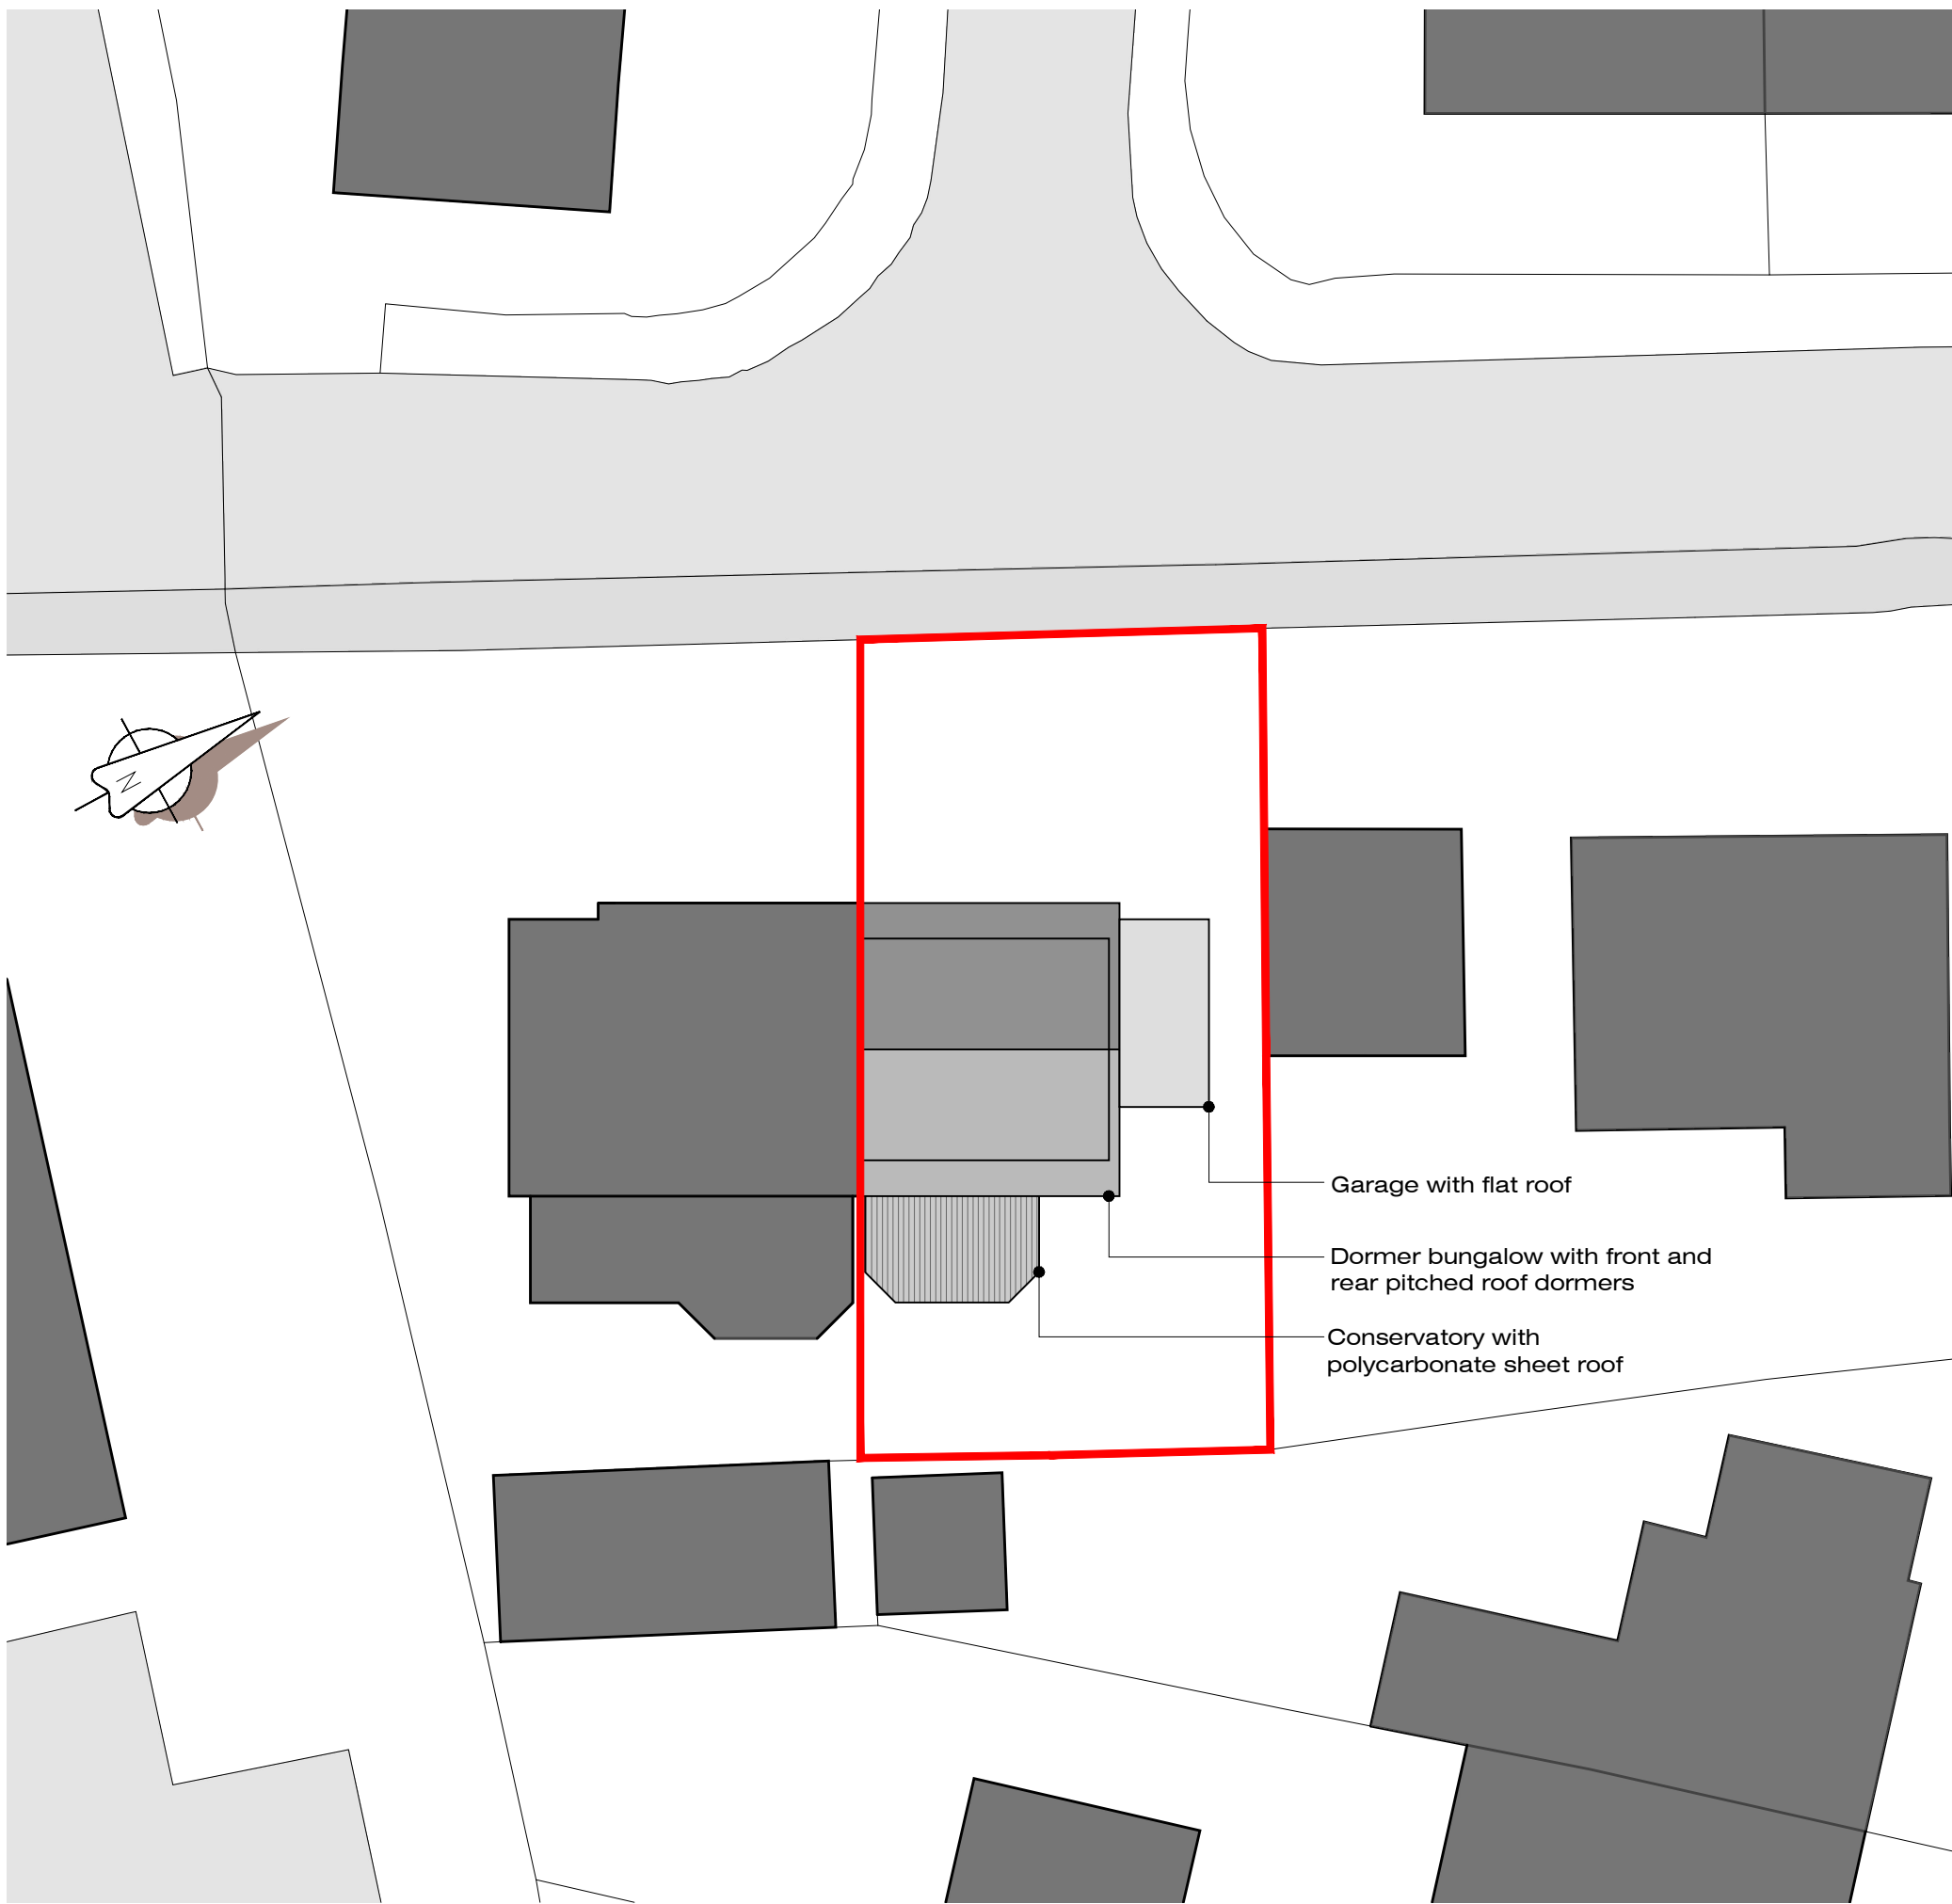

GROUND FLOOR PLAN

0 1m 2 3 4
Scale 1:100

MR & MRS HOLLIS: SIDE EXTENSION 59 MARDALE ROAD LONGRIDGE PRESTON PR3 3EU	JM-0297	002
	EXISTING SITE & FLOOR PLAN	Date: 25.03.24 Drawn: J Monks Scale: 1:200 & 100 (A3)
	MONKS-ARCHITECTURAL-DESIGN 25 BIRCHFIELD DRIVE - LONGRIDGE- PRESTON - PR3 3HP	