



PROPOSED SITE & FLOOR PLAN SK-1

59 MARDALE ROAD - LONGRIDGE - PRESTON - PR3 3EU

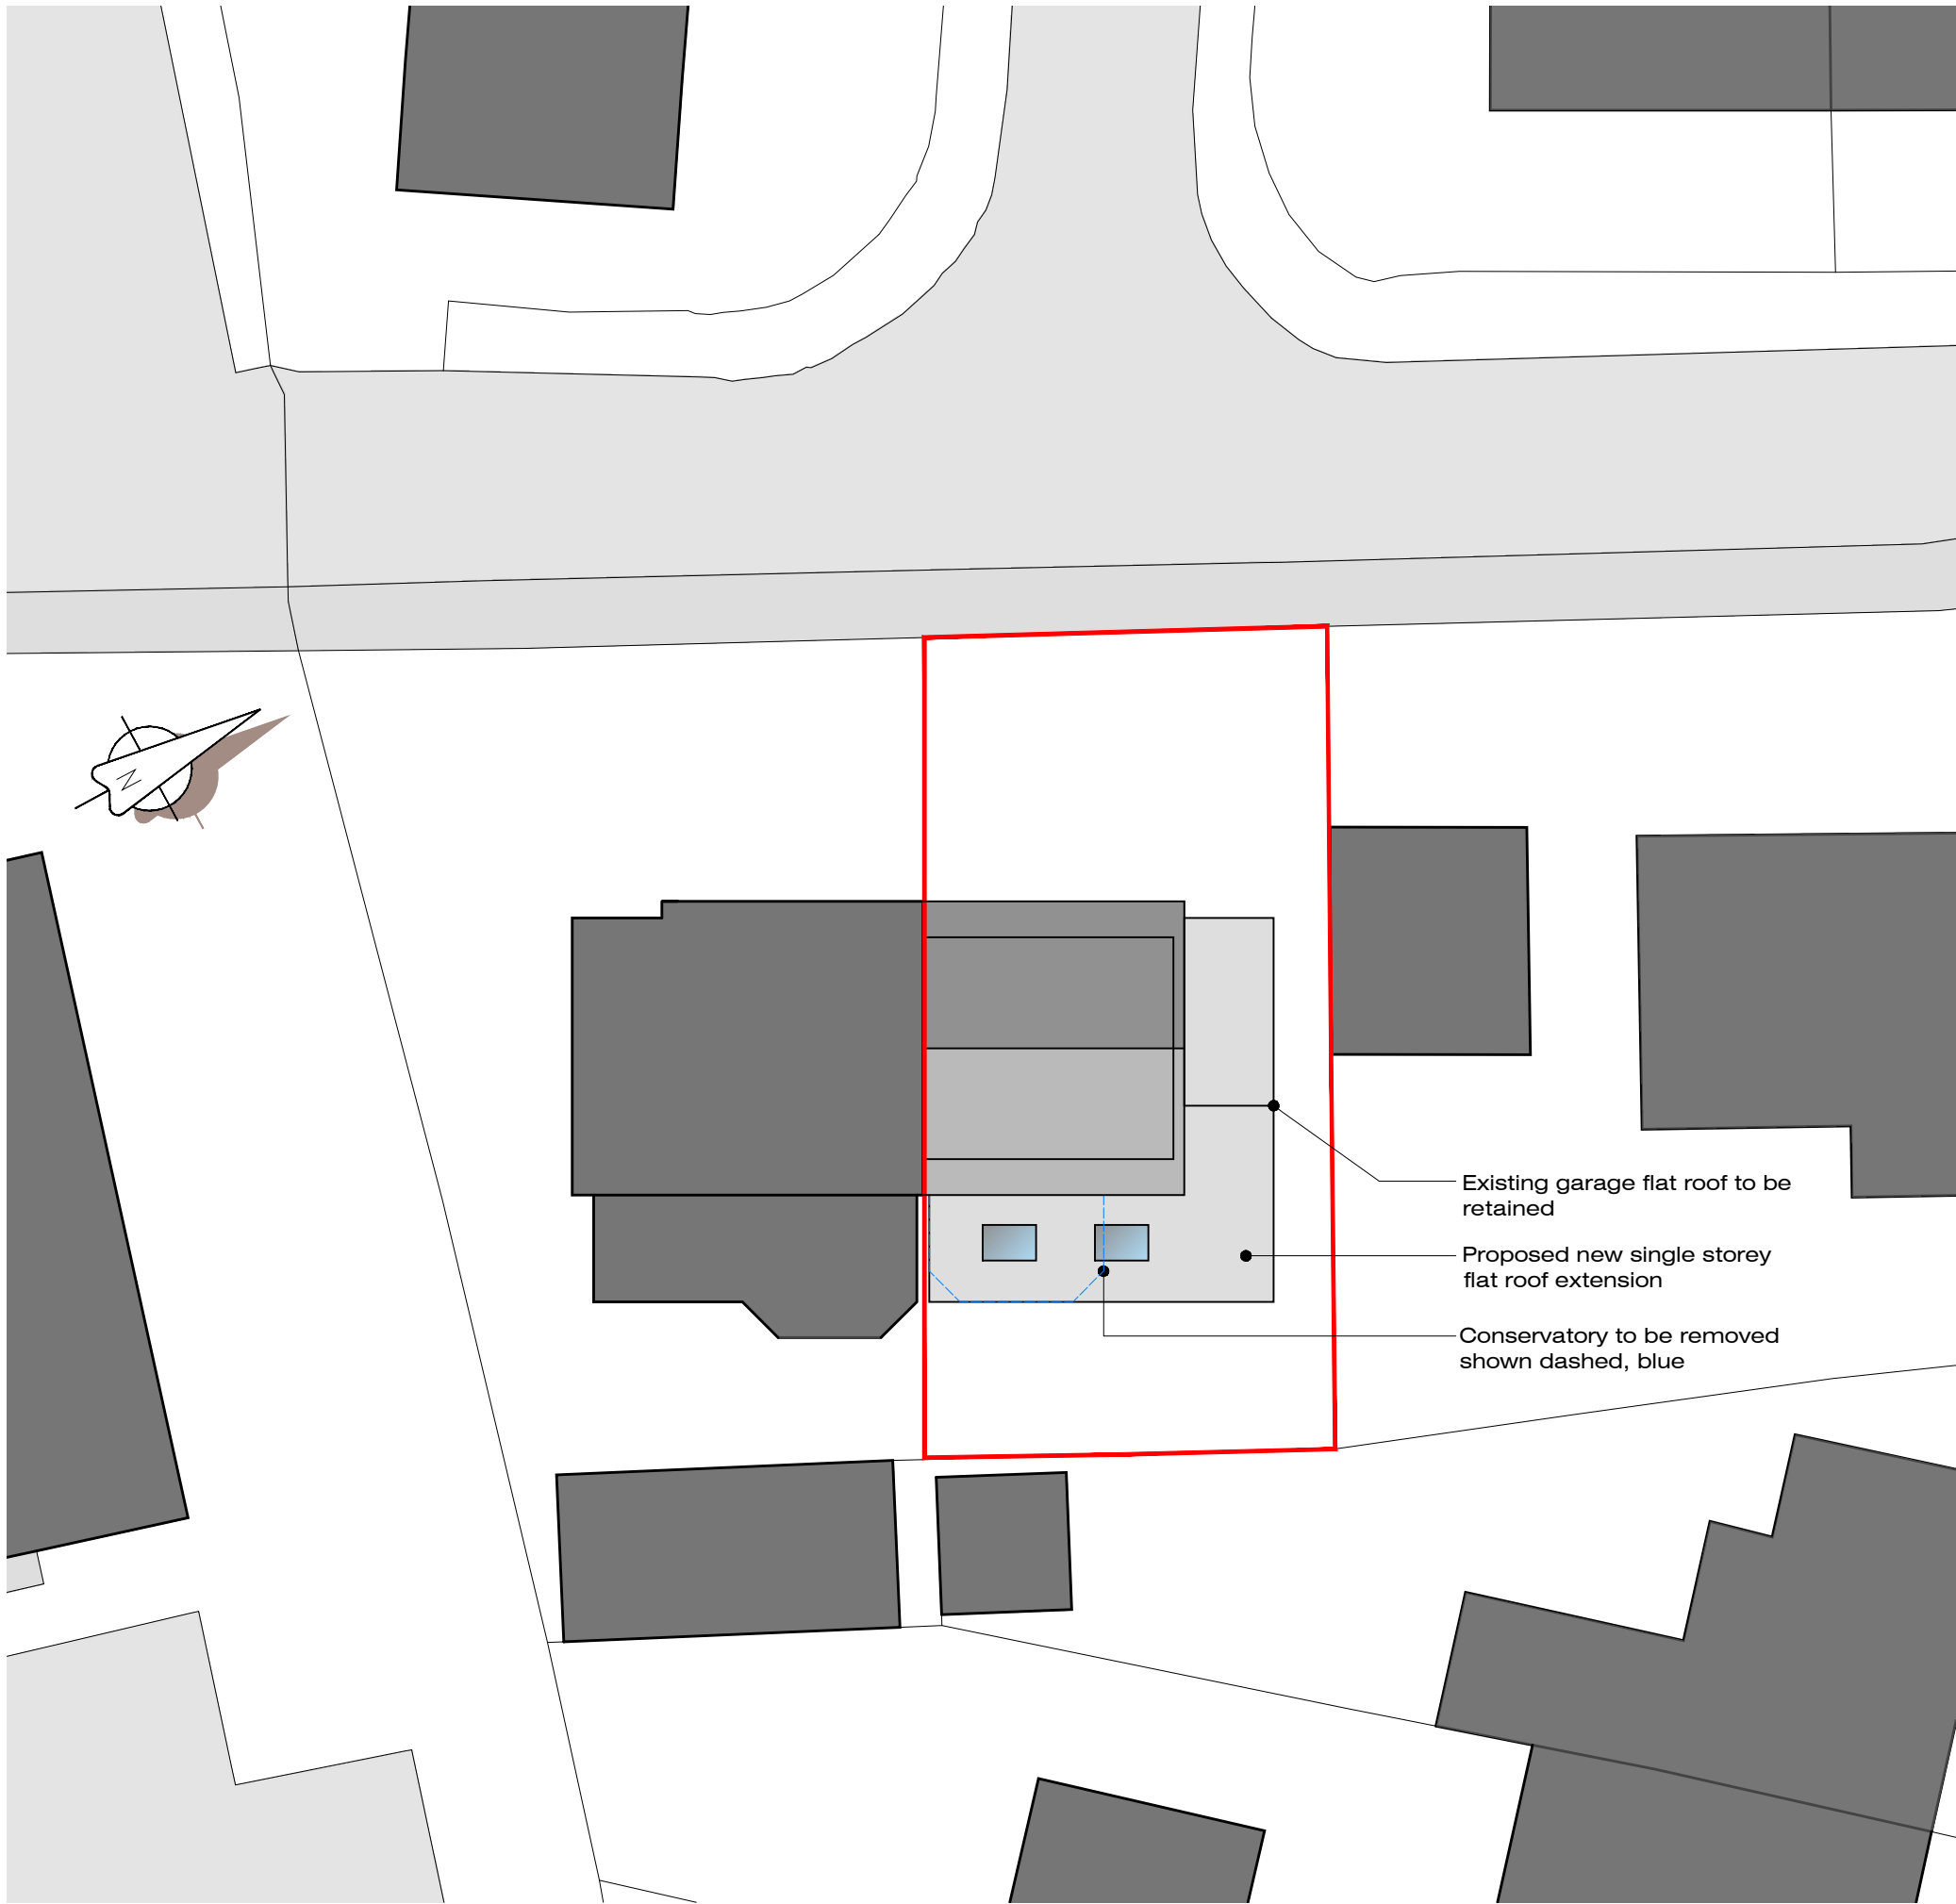

- Existing garage flat roof to be retained
- Proposed new single storey flat roof extension
- Conservatory to be removed shown dashed, blue

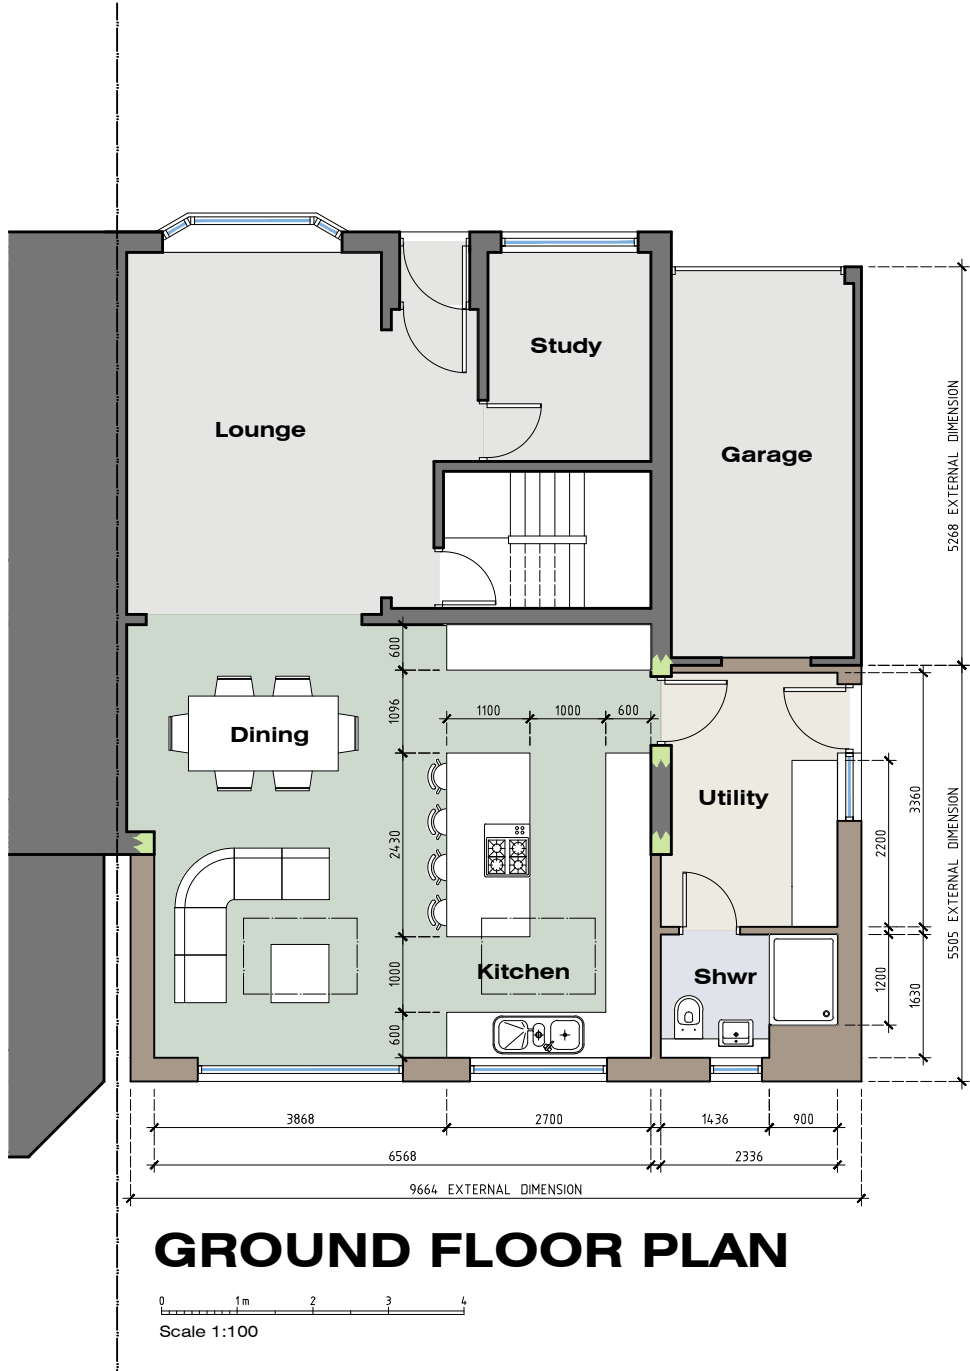

GROUND FLOOR PLAN

MR & MRS HOLLIS: SIDE EXTENSION 59 MARDALE ROAD LONGRIDGE PRESTON PR3 3EU	JM-0297	004
	PROPOSED SITE & FLOOR PLAN SK-1	Date: 25.03.24 Drawn: J Monks Scale: 1:200 & 100 (A3)
	MONKS-ARCHITECTURAL-DESIGN 25 BIRCHFIELD DRIVE - LONGRIDGE- PRESTON - PR3 3HP	