



This drawing is to be read in conjunction with all relevant Surveyors, consultants' and specialists' drawings and specifications. All dimensions and levels are to be checked on site. This drawing is subject to copyright. All work carried out before Planning and Building Permission has been granted is at the contractor/clients risk. The Surveyor is to be notified of any discrepancies.

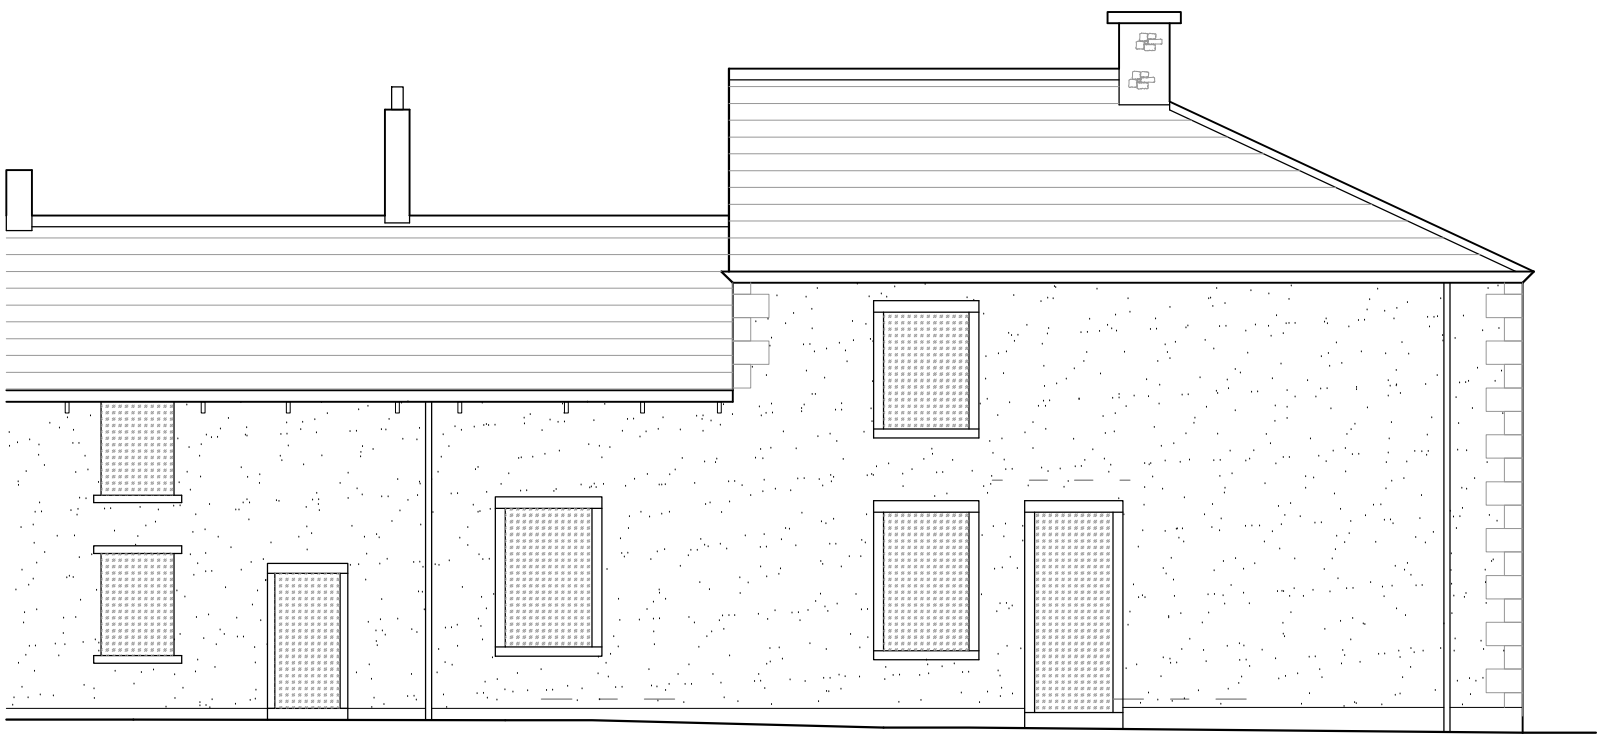


North West (A) Elevation




South West (B) Elevation

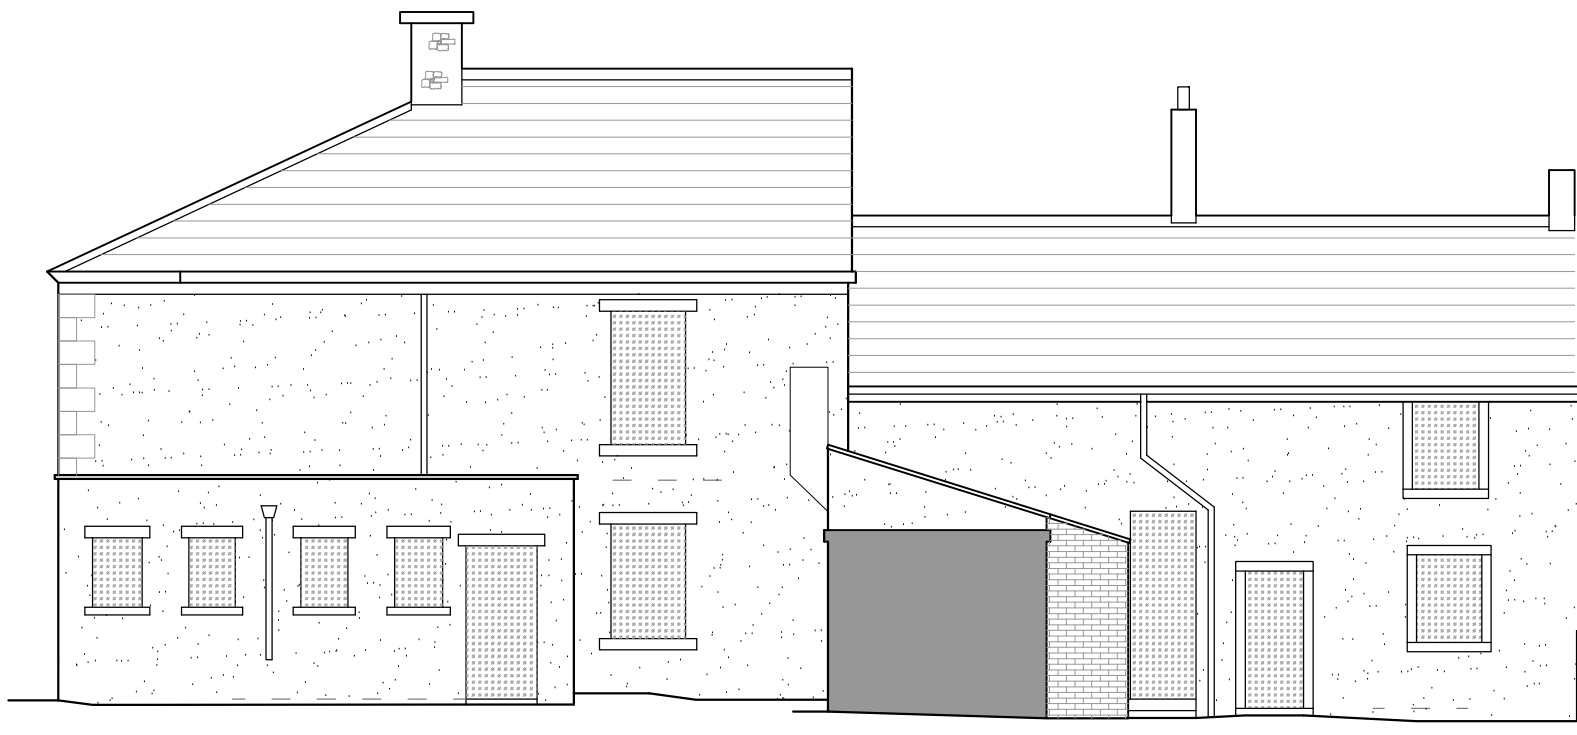


South East (C) Elevation

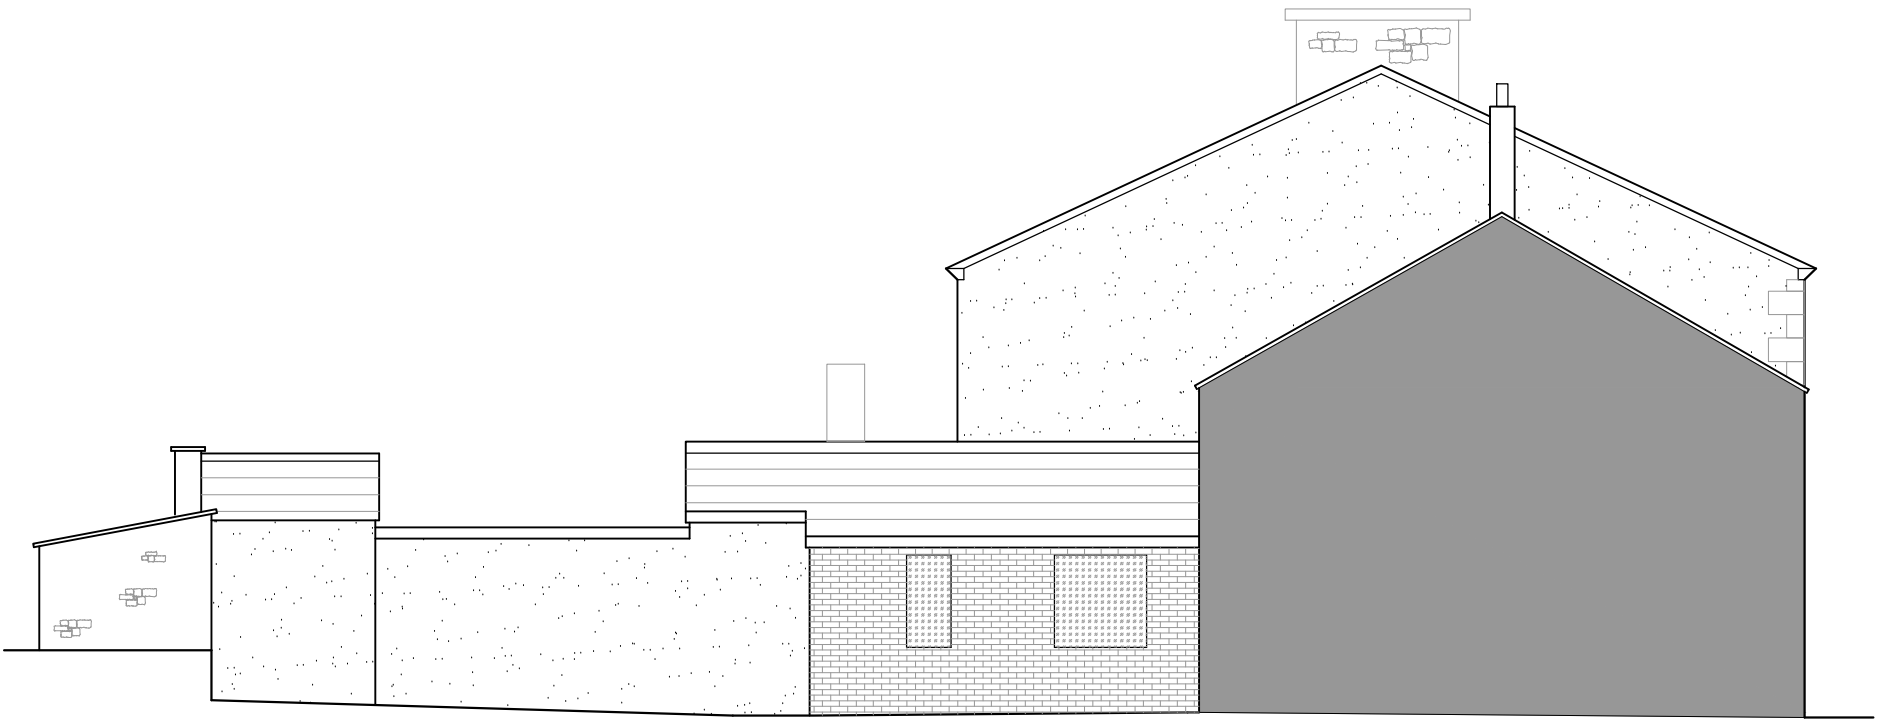

North East (D) Elevation

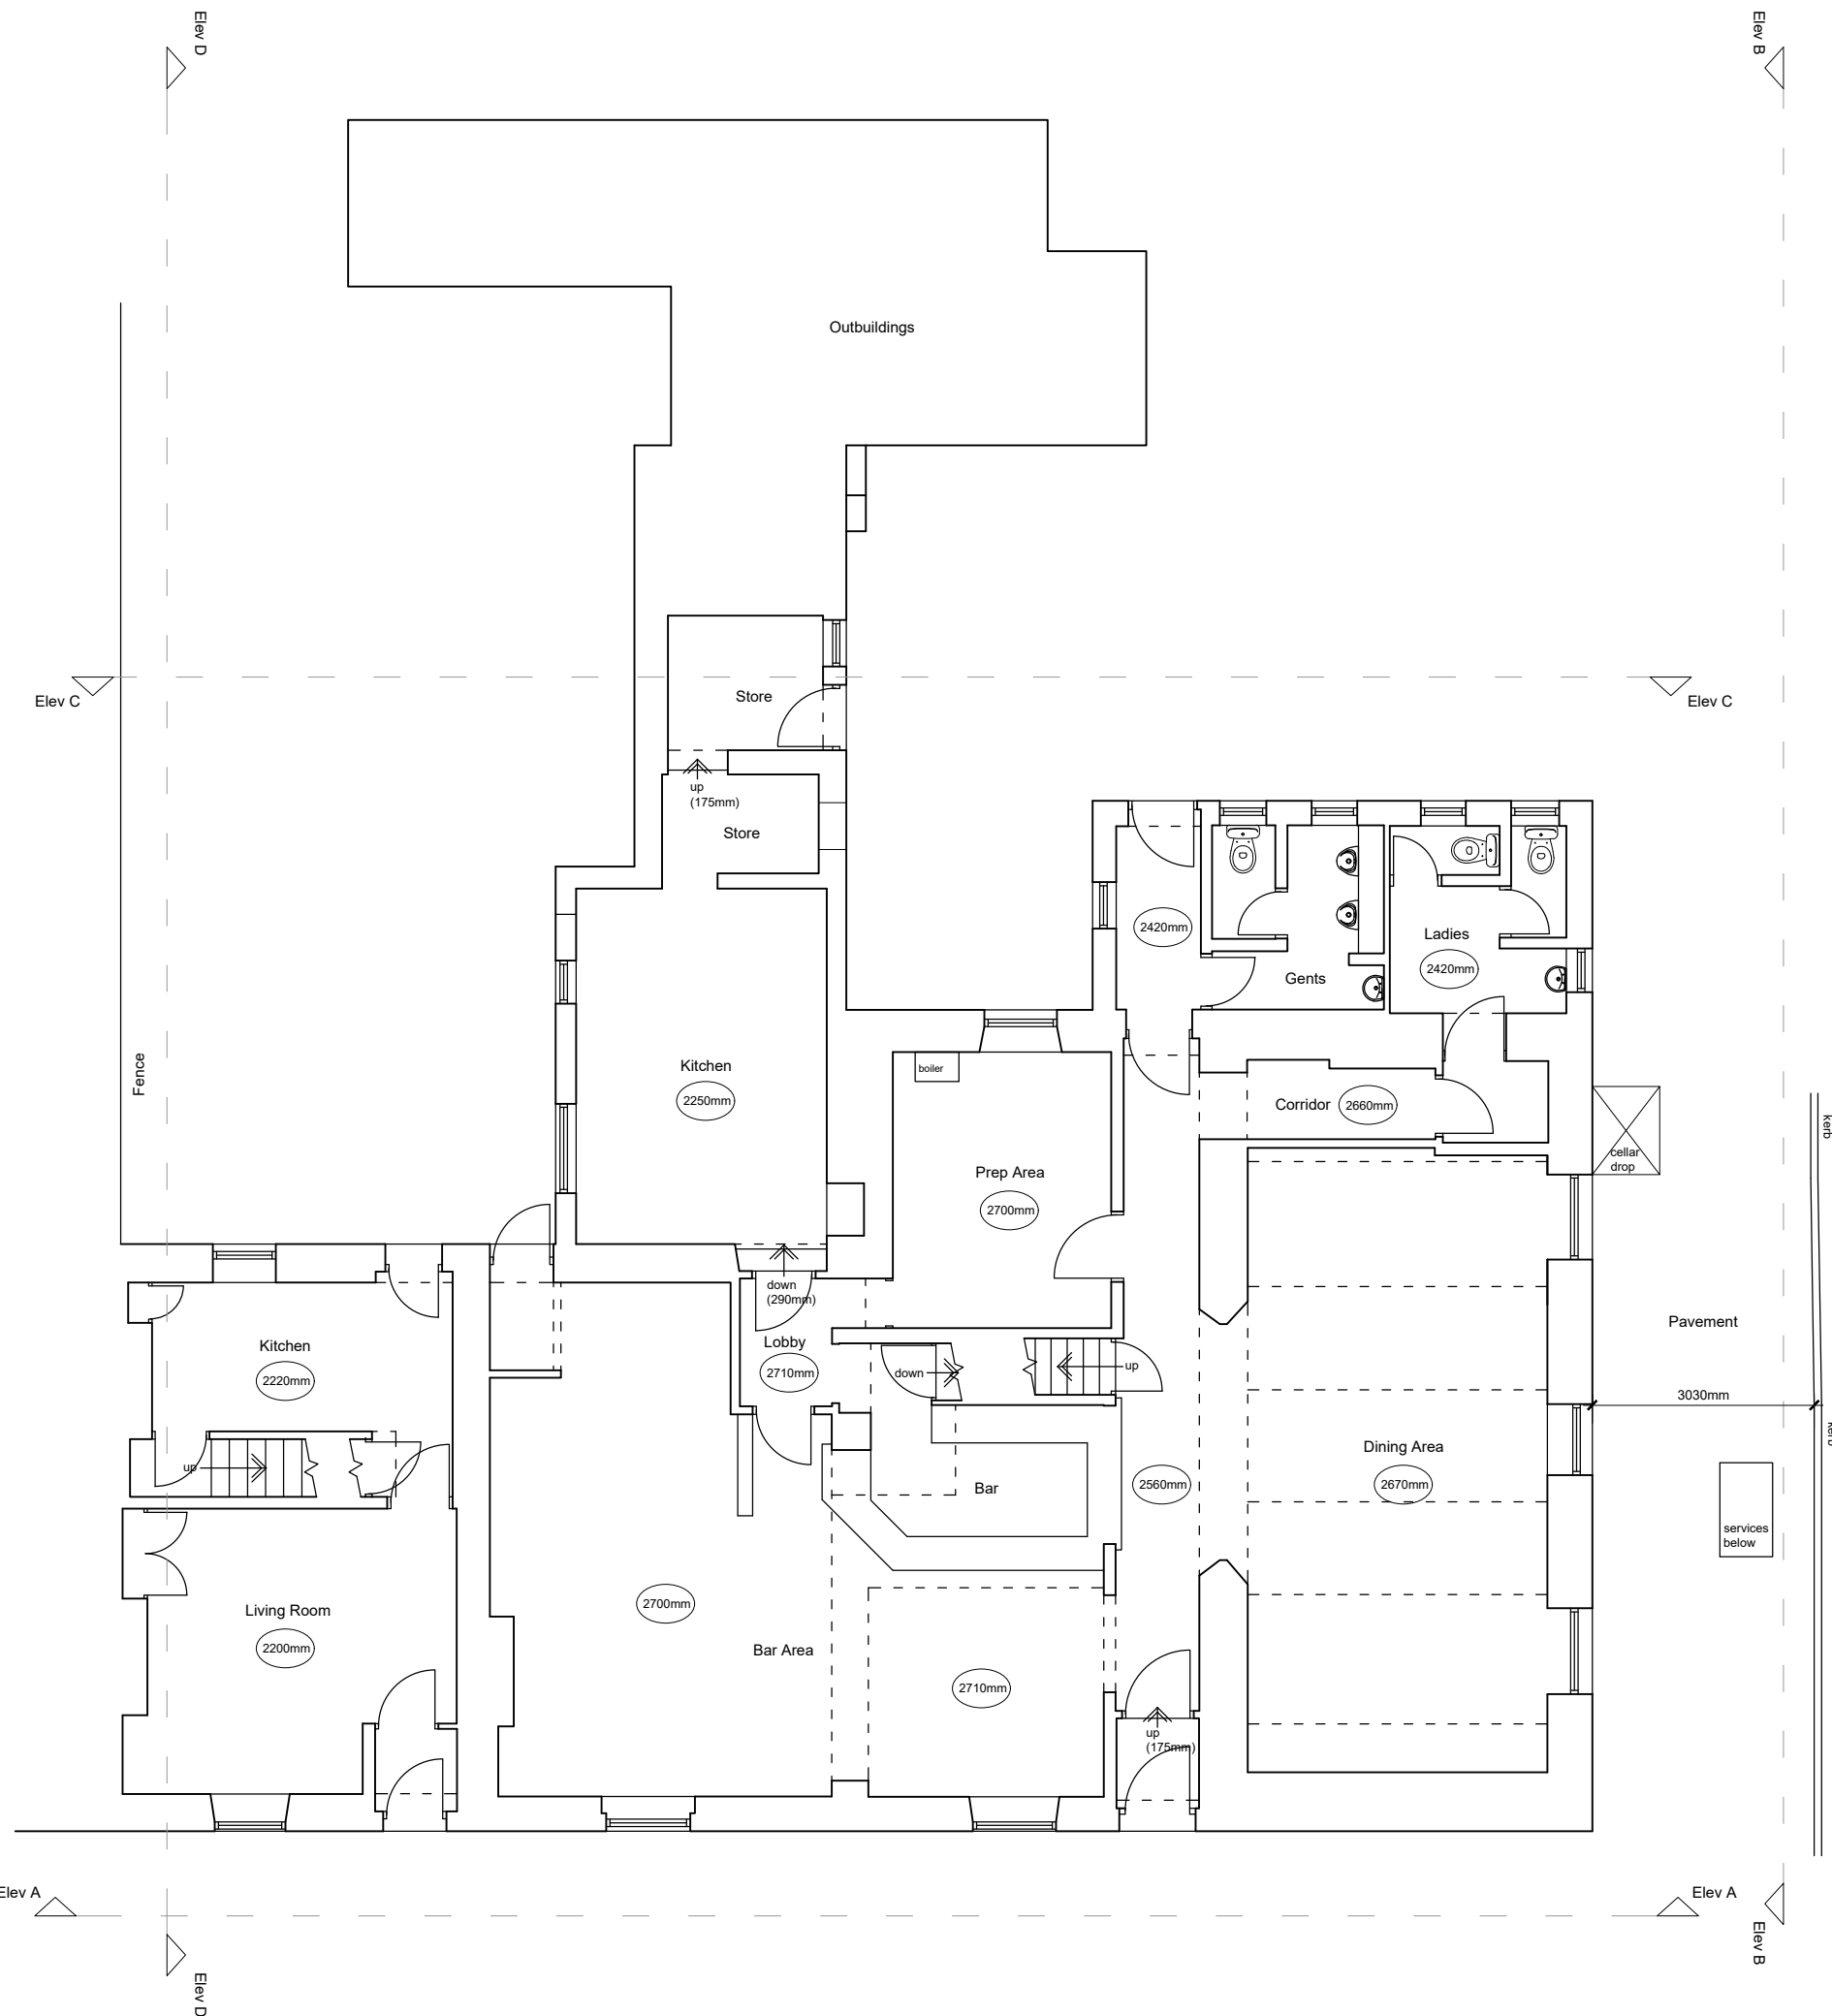

Ground Floor Plan

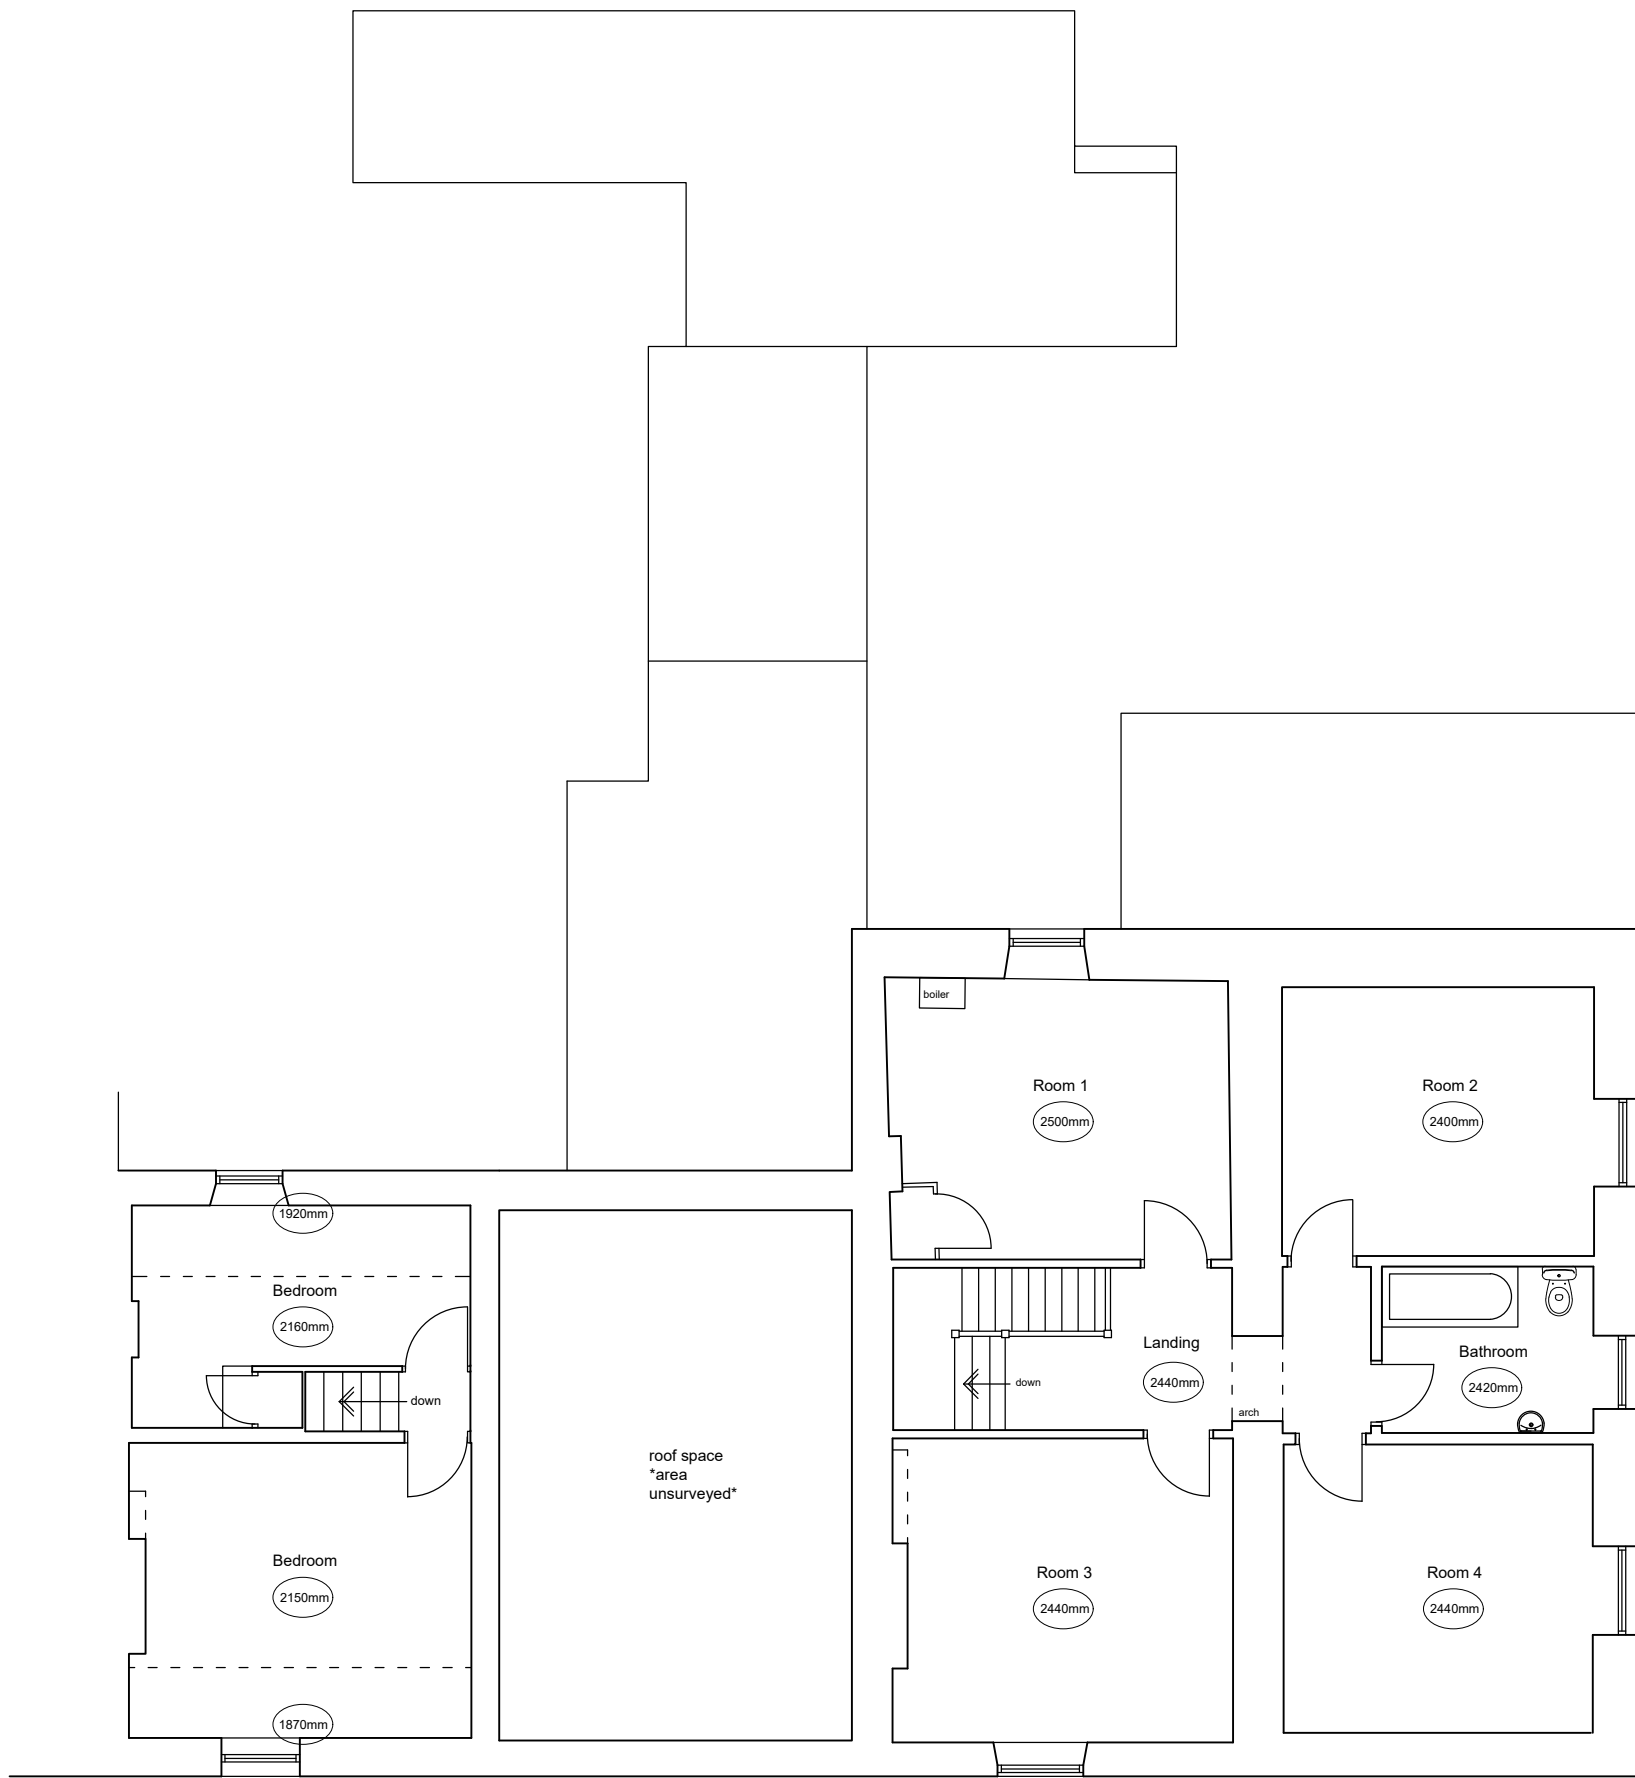

First Floor Plan

REV A - Drawing updated. LFR 19.06.24

Client Barrow Parish Council		
Project Proposed Works to 22 and 23-25 Old Row Barrow Cutheroe BB7 9AZ		
Drawing Title Existing Plans and Elevations		
Scale 1:100 @ A1	Date June 2024	Drawn LFR
READ DESIGN LTD		
166 - 02 A		