



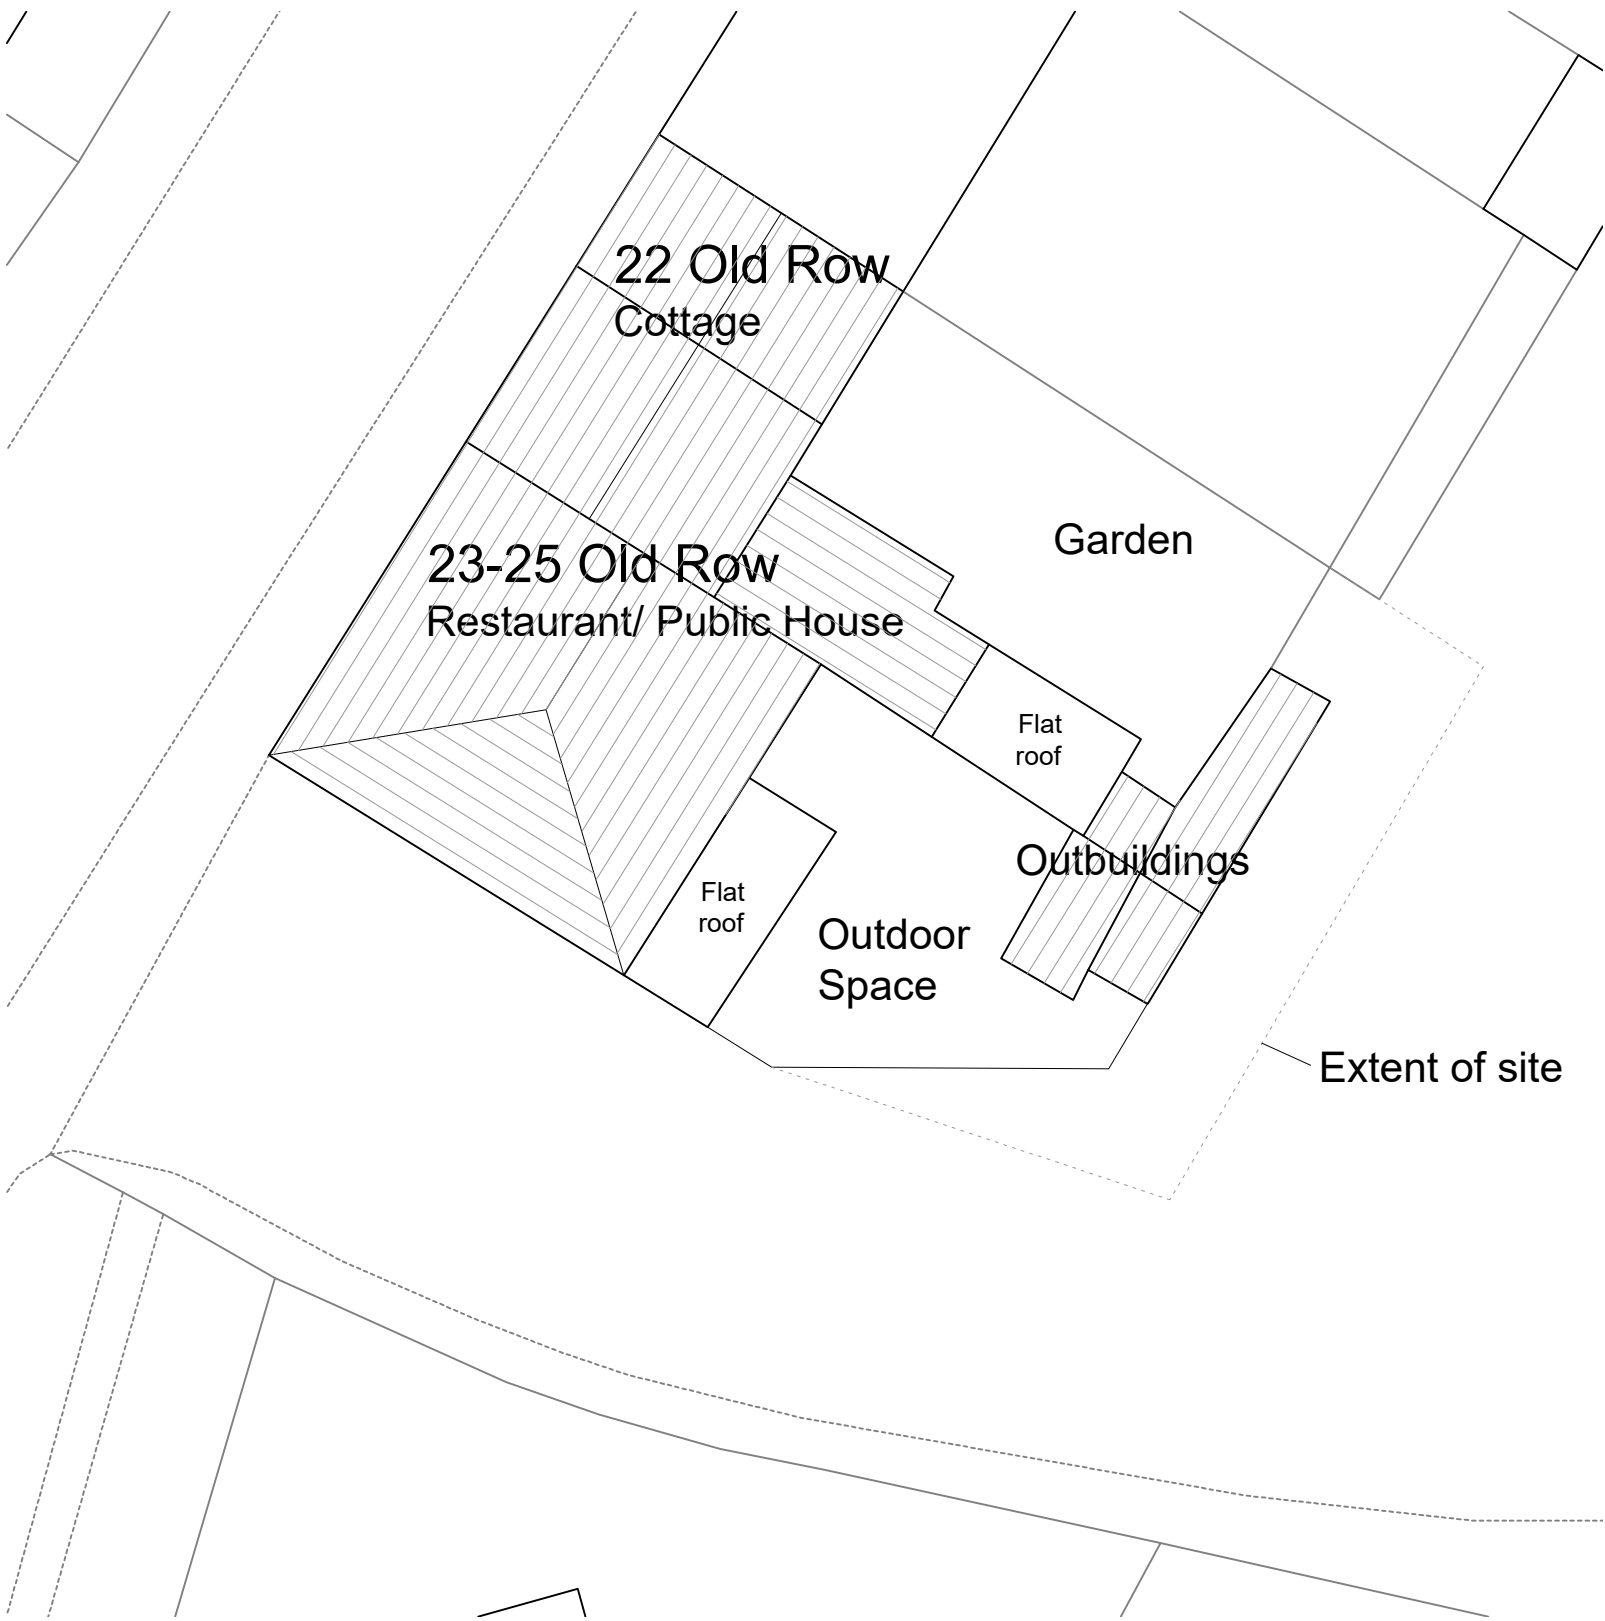

Existing Site Plan
1:200

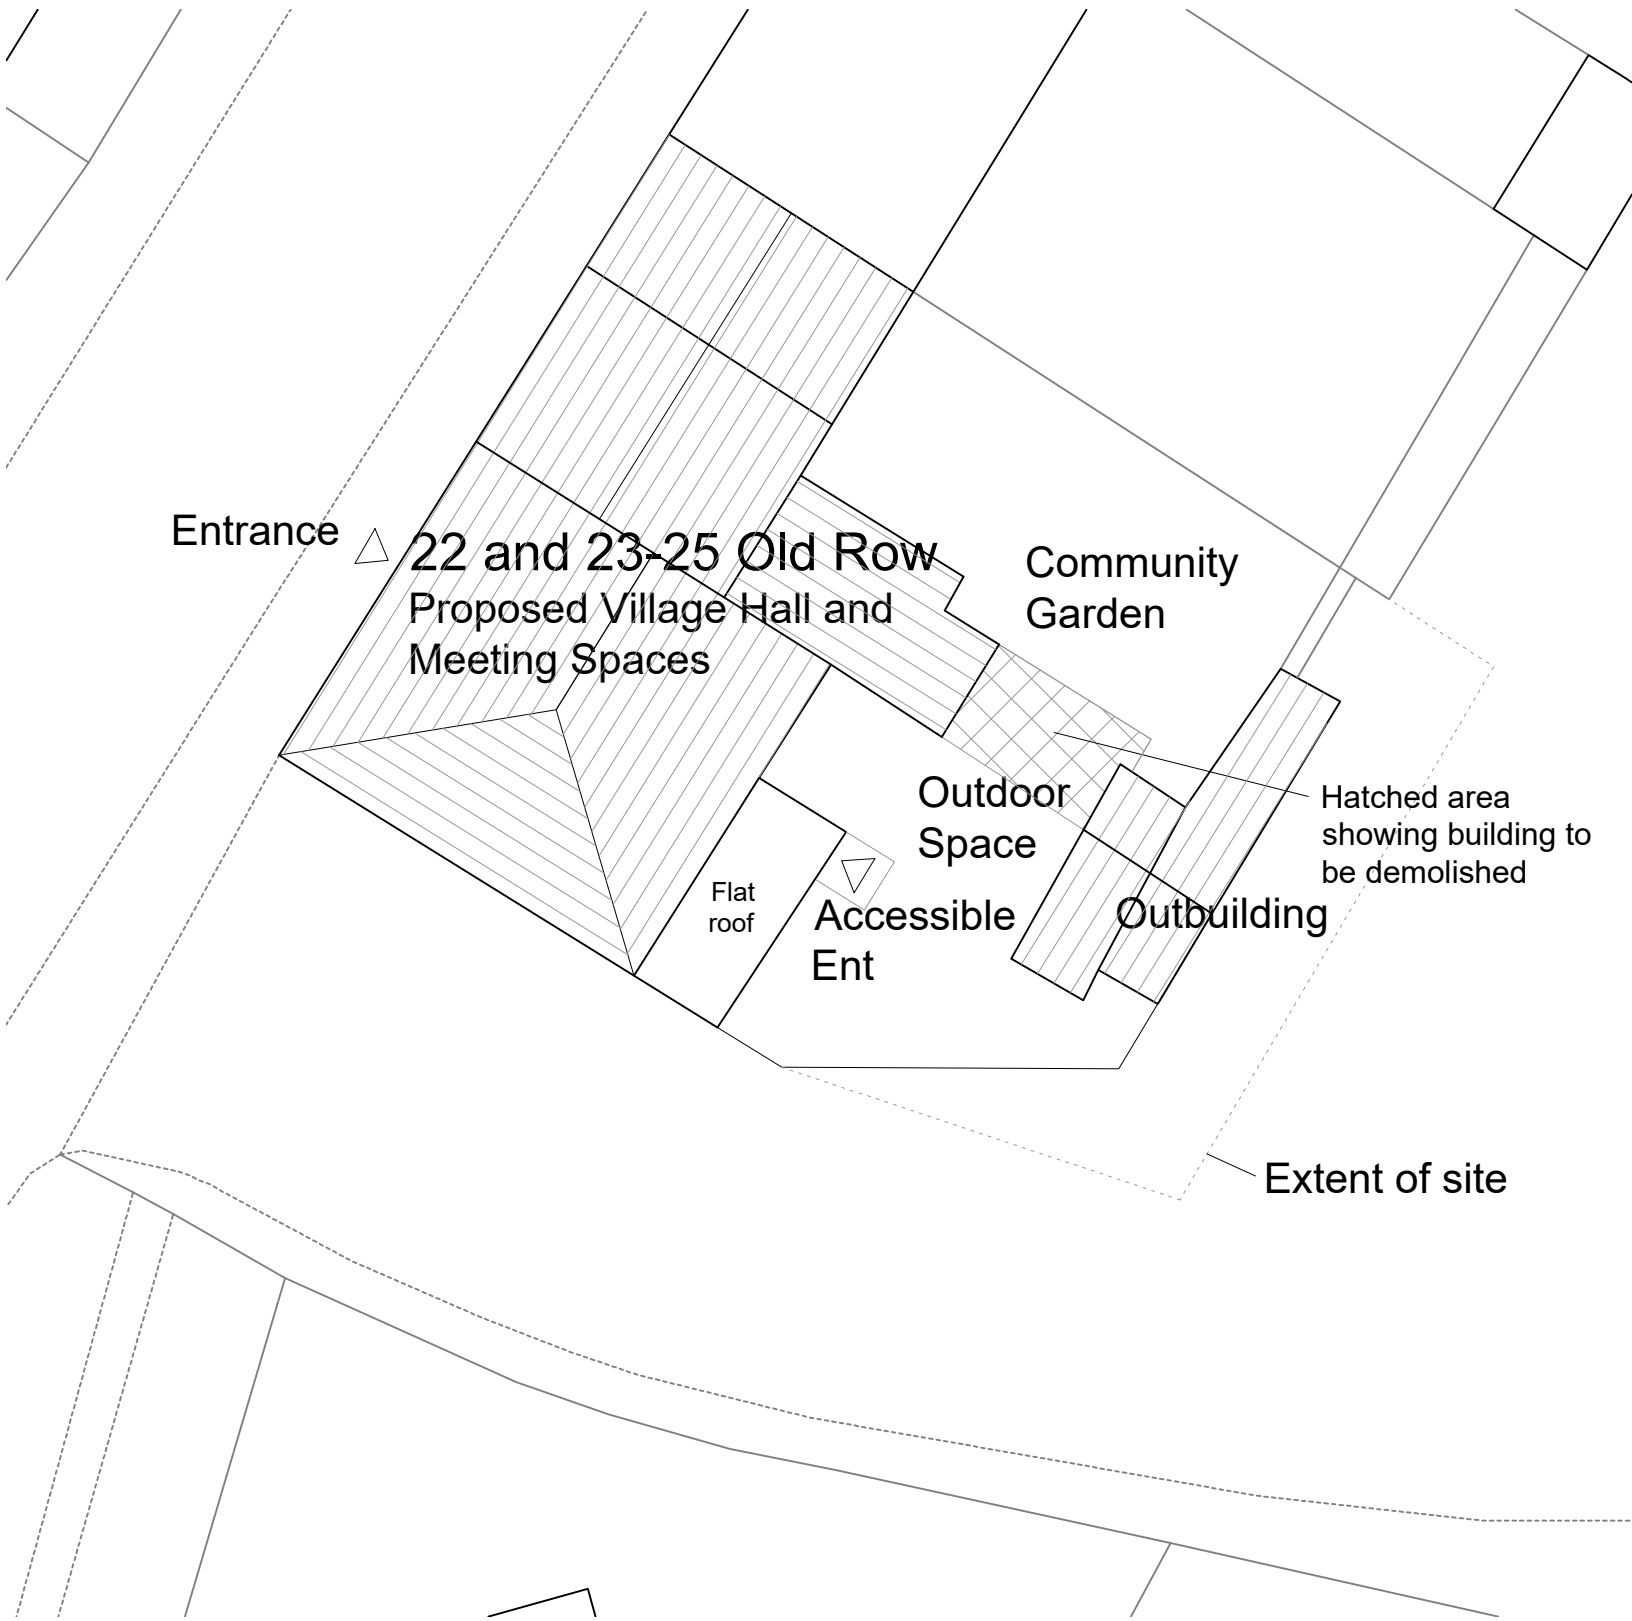

Proposed Site Plan
1:200

REV C - Drawing amended. 20.06.24 LFG
REV B - Drawing amended. 19.06.24 LFG
REV A - Drawing amended. 13.06.24 LFG

Client Barrow Parish Council		
Project Proposed Creation of Village Hall at 22 and 23-25 Old Row Barrow BB7 9AZ		
Drawing Title Existing and Proposed Site Plans		
Scale 1:200 @ A2	Date May 2024	Drawn LFR
READ DESIGN LTD		
166 - 01 c		