

This drawing is to be read in conjunction with all relevant Surveyors, consultants' and specialists' drawings and specifications. All dimensions and levels are to be checked on site. This drawing is subject to copyright. All work carried out before Planning and Building Permission has been granted is at the contractor/clients risk. The Surveyor is to be notified of any discrepancies.




North West (A) Elevation




South West (B) Elevation




South East (C) Elevation

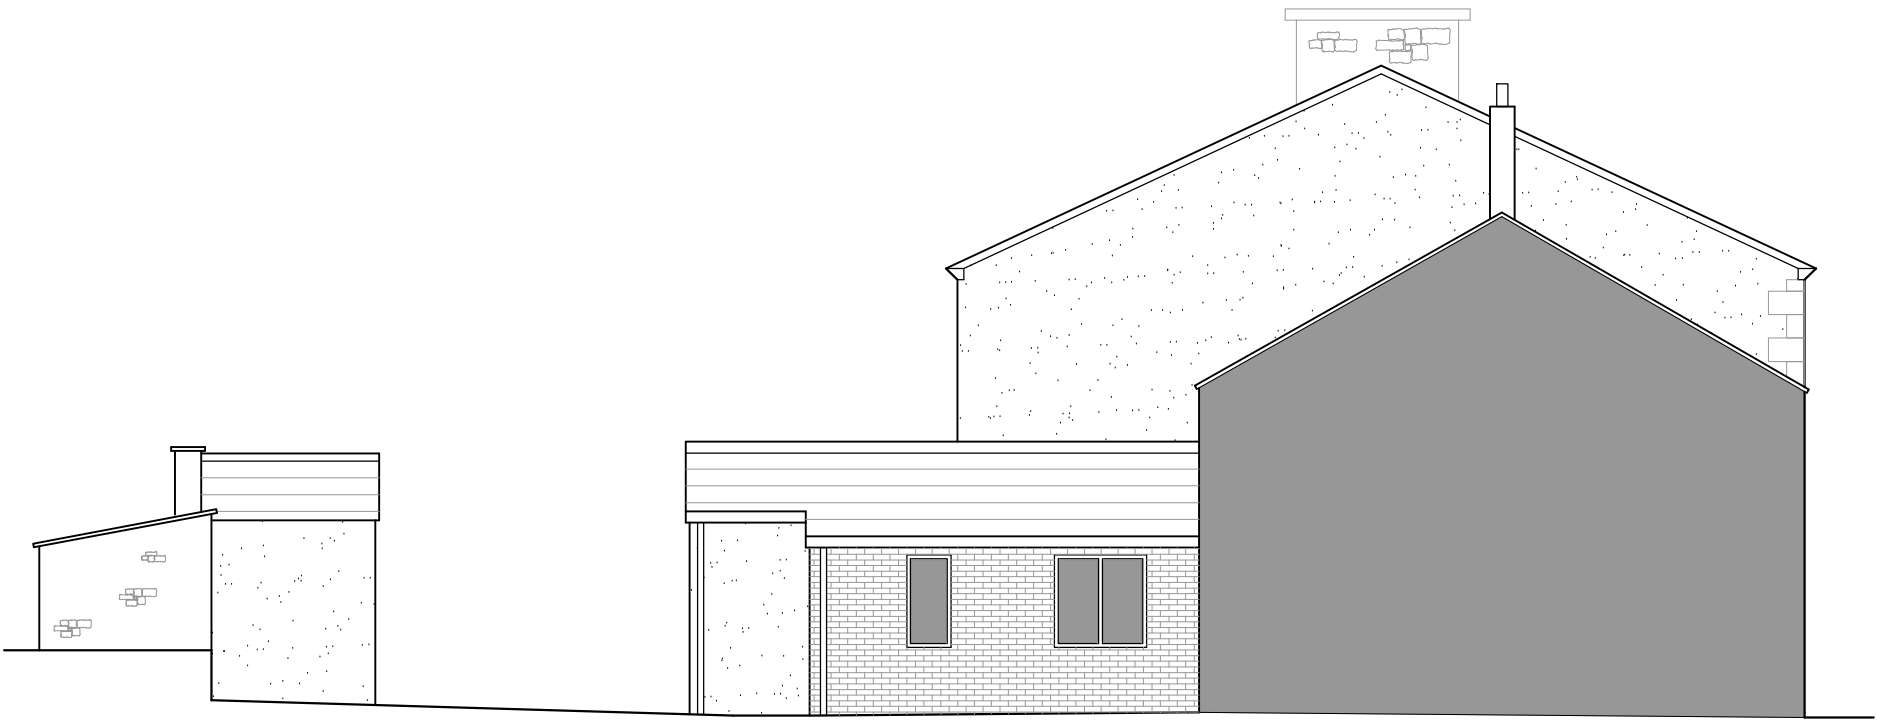

North East (D) Elevation

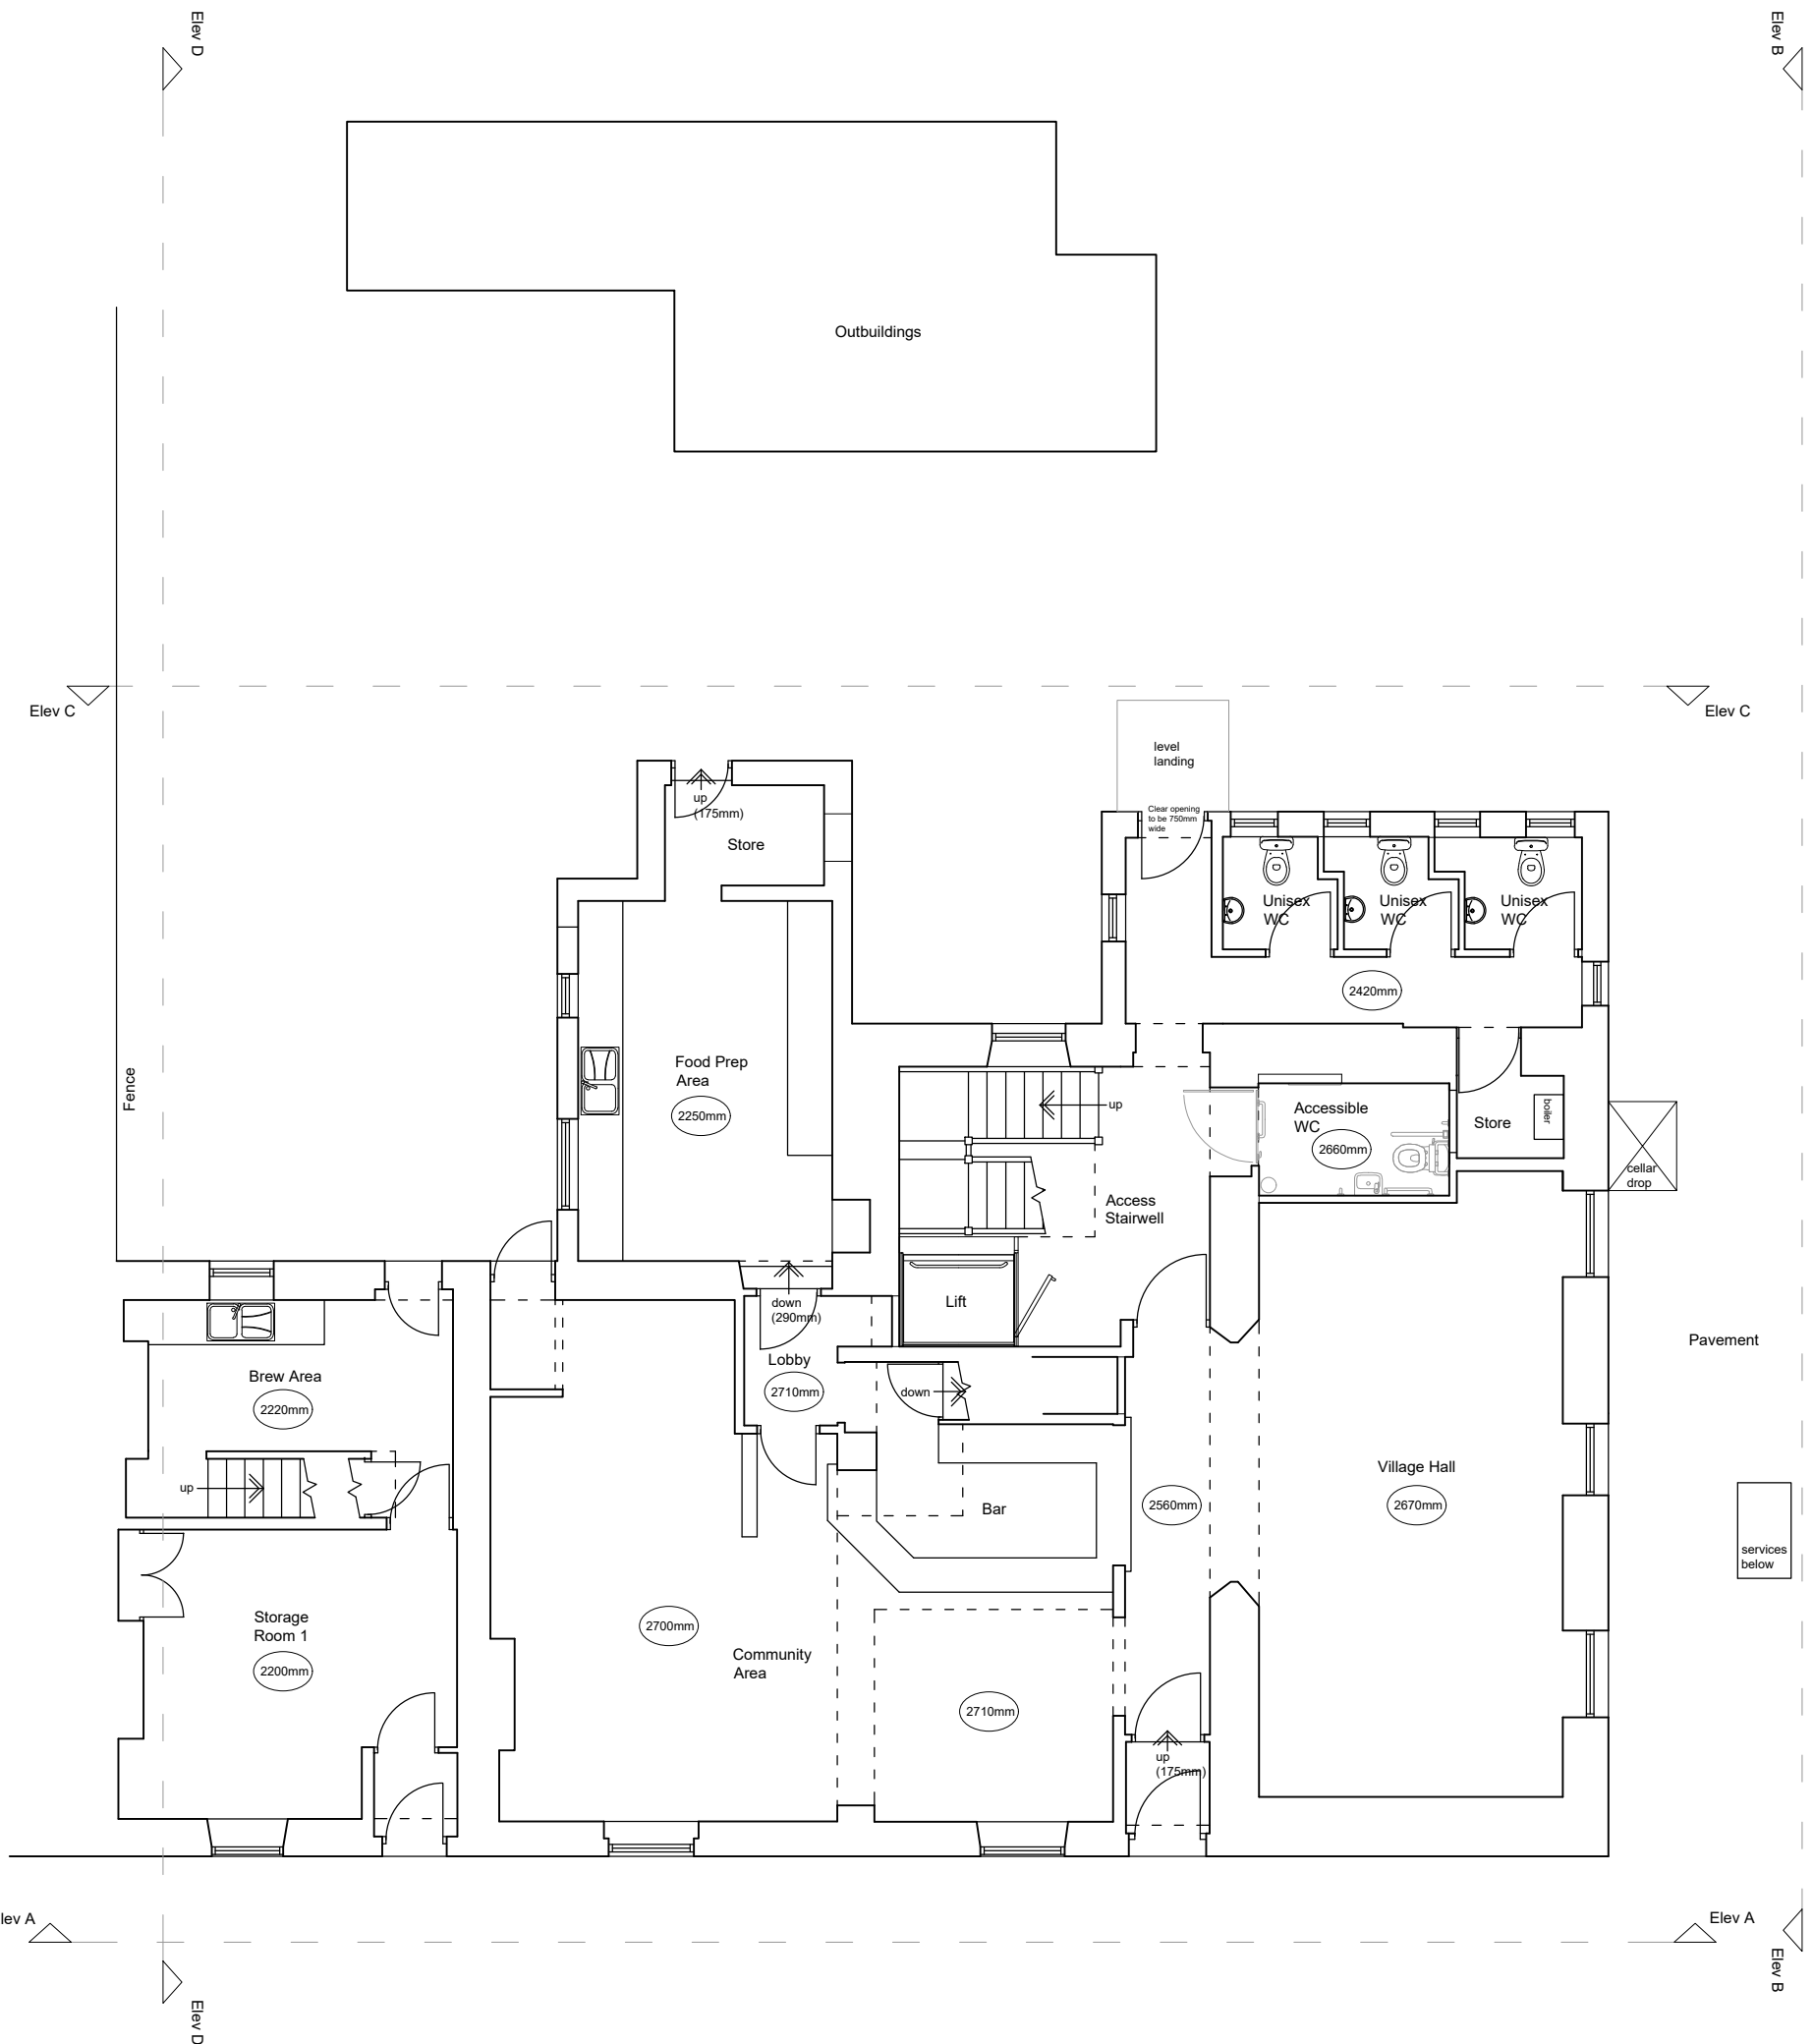

Ground Floor Plan

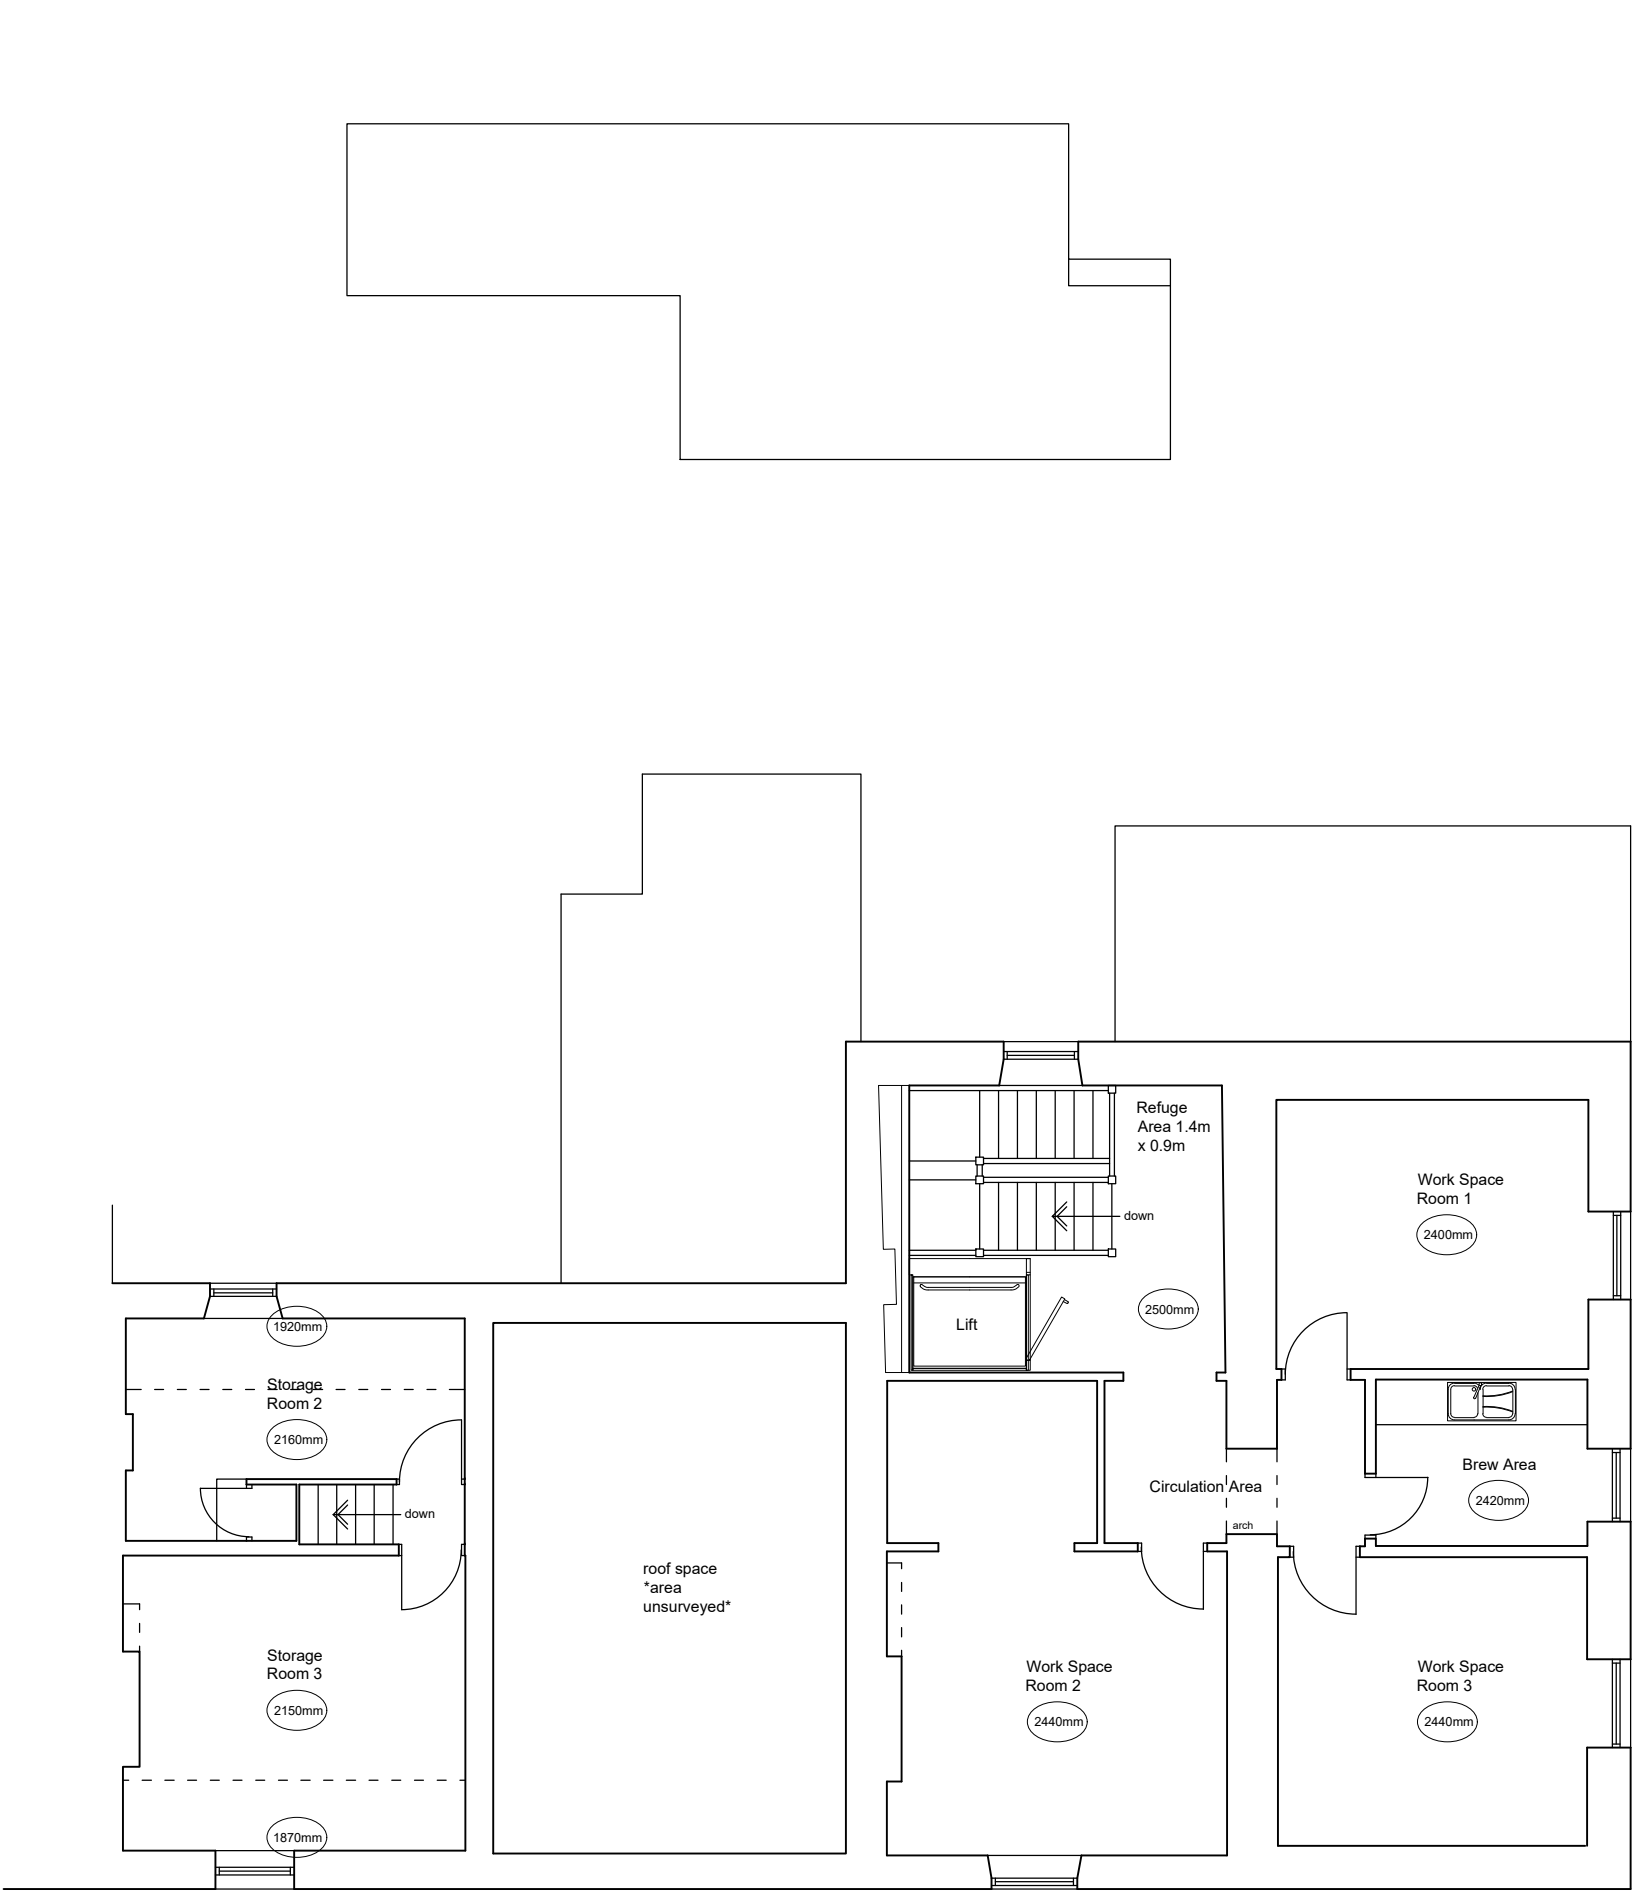

First Floor Plan

Materials
North west and south west
elevation to have render removed
to expose stone below

REV B - Drawing amended. LFR 20.06.24
REV A - Drawing amended. LFR 19.06.24

Client		
Barrow Parish Council		
Project		
Proposed Works to 22 and 23-25 Old Row Barrow Clitheroe BB7 9AZ		
Drawing Title		
Proposed Plans and Elevations		
Scale	Date	Drawn
1:100 @ A1	June 2024	LFR
READ DESIGN LTD		
166 - 03 B		