
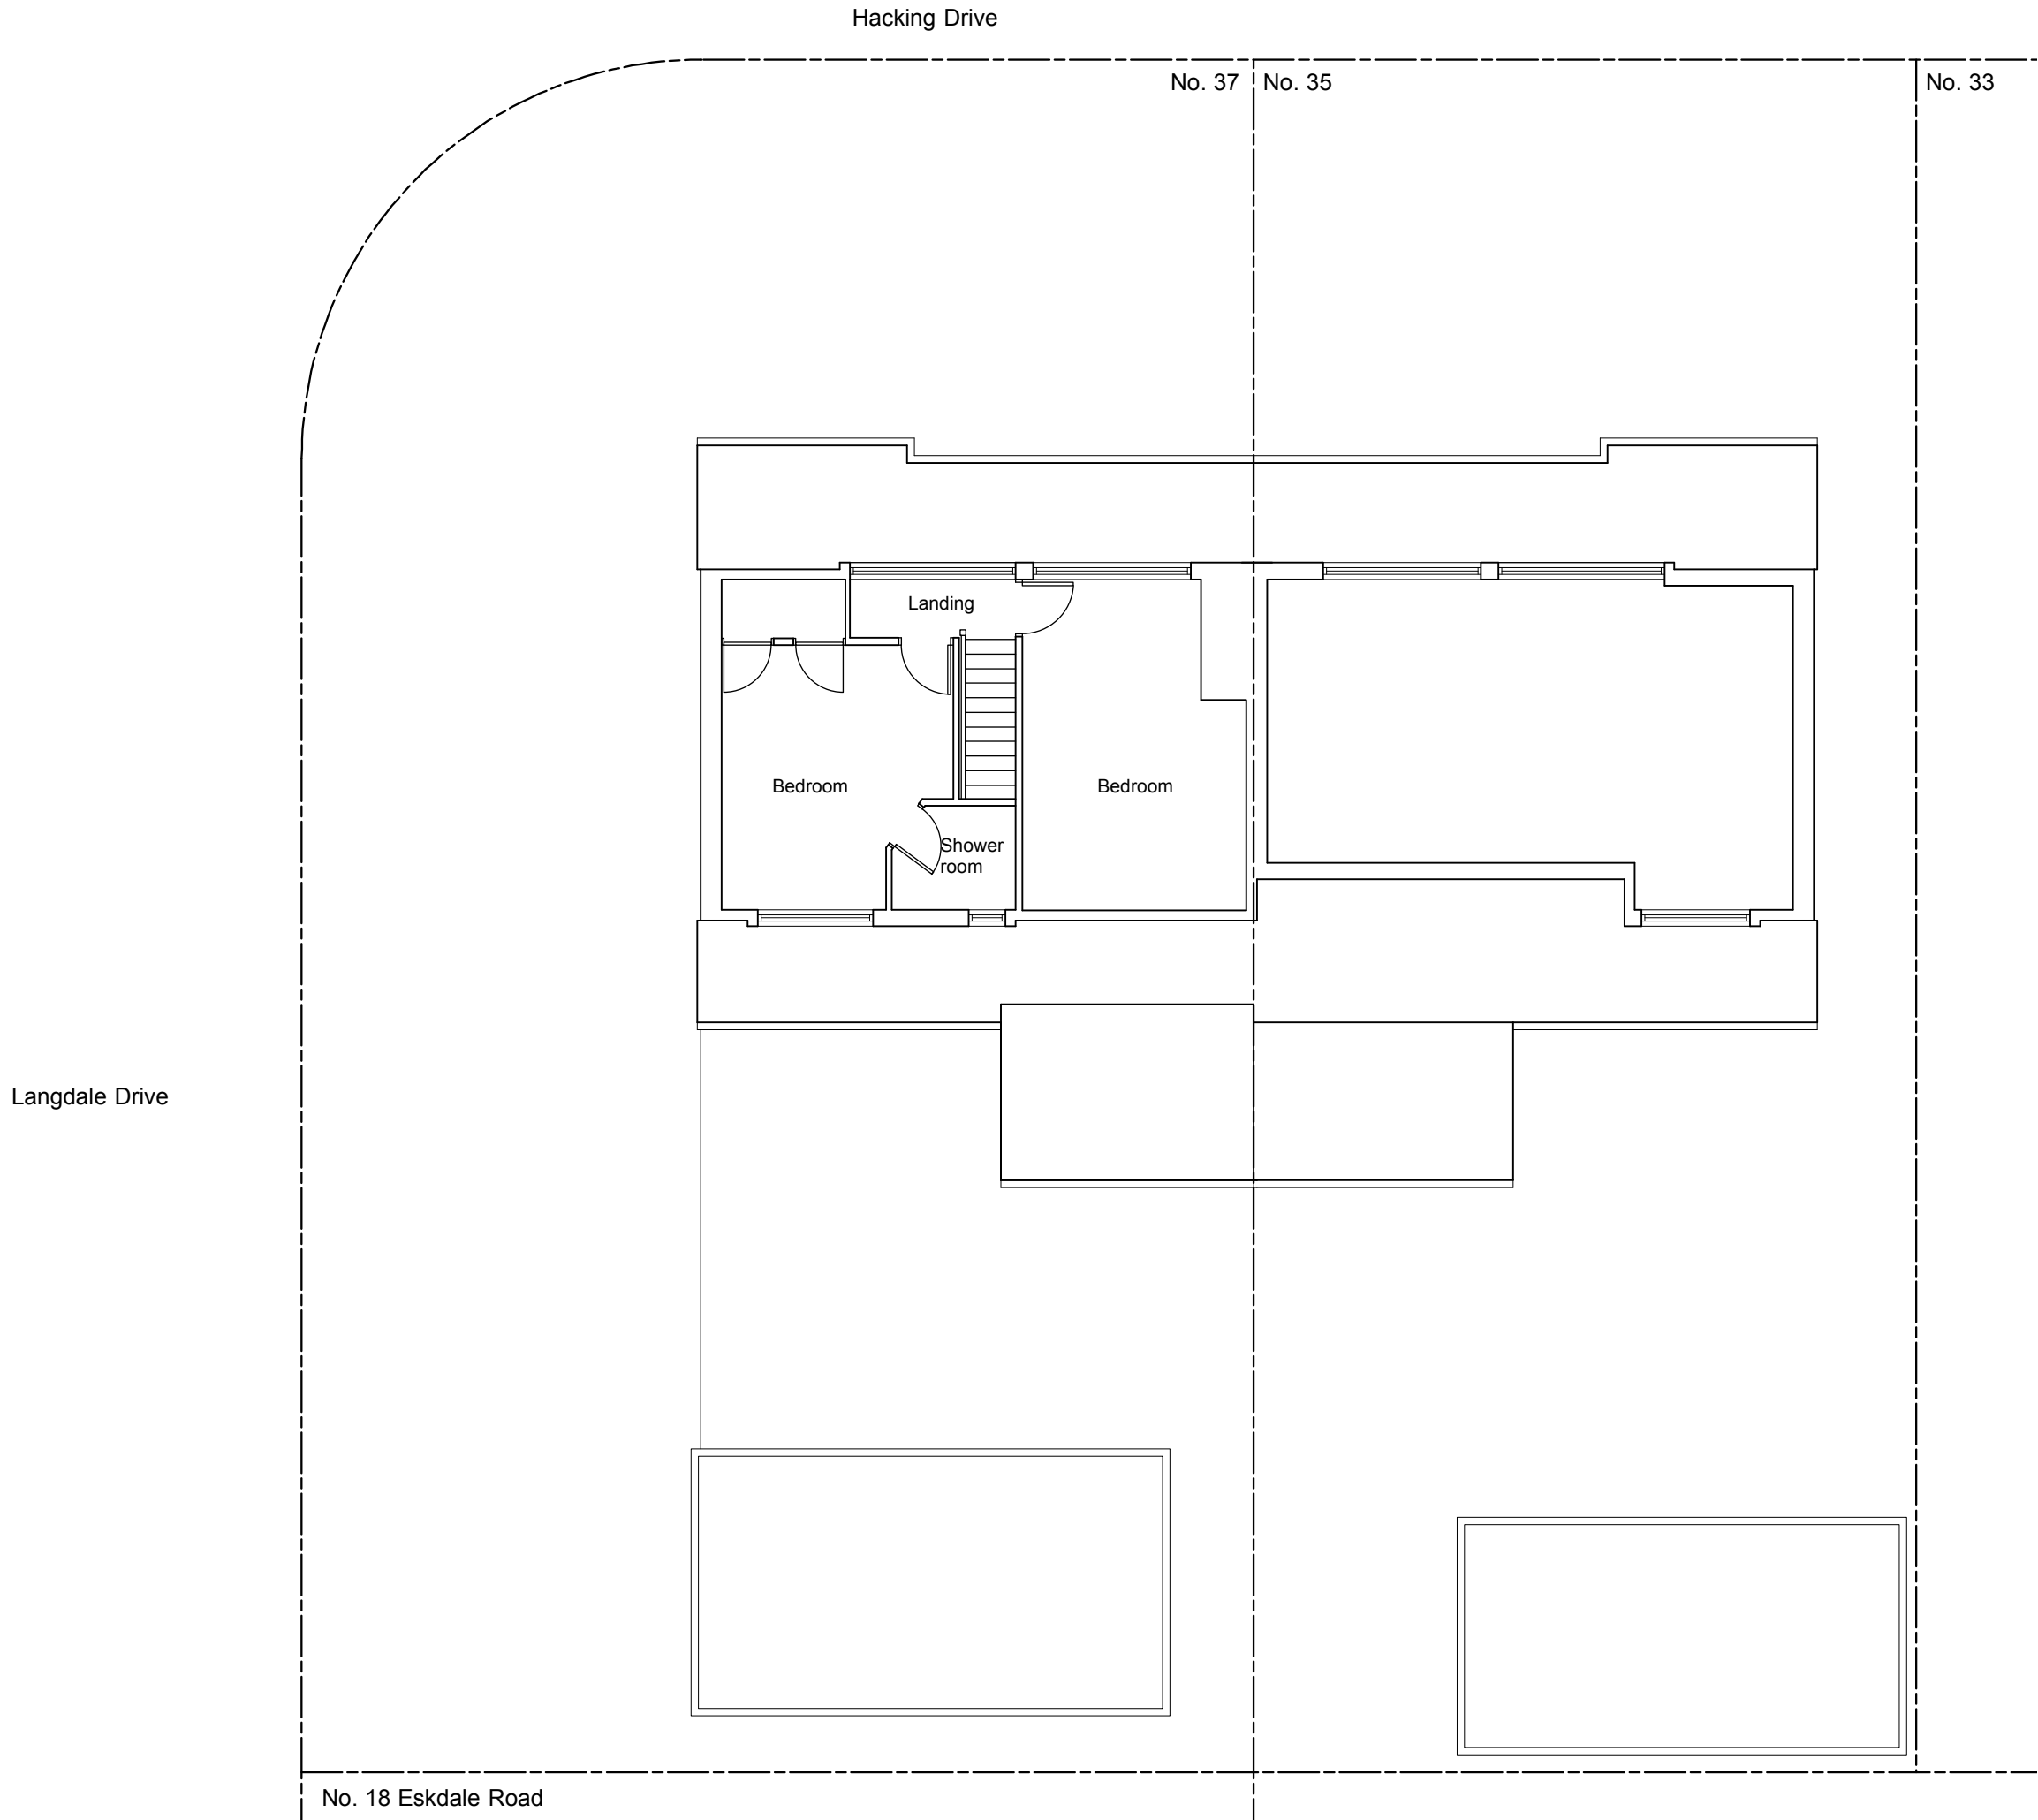


 

LAWFUL DEVELOPMENT

Rev.	Date	Description
Craig Mather RIBA, ARB Tel - 07904527837 info@an-architect.co.uk		
Client Mr & Mrs Holmes		
Job Title 37 Hacking Drive Longridge, PR3		
Drawing Title EXISTING FIRST FLOOR PLAN		
Scale 1:100 @ A3	Drawn CM	Checked CM
	Date JUN 24	
Job No. 2404	Dwg. No. 003	Rev.