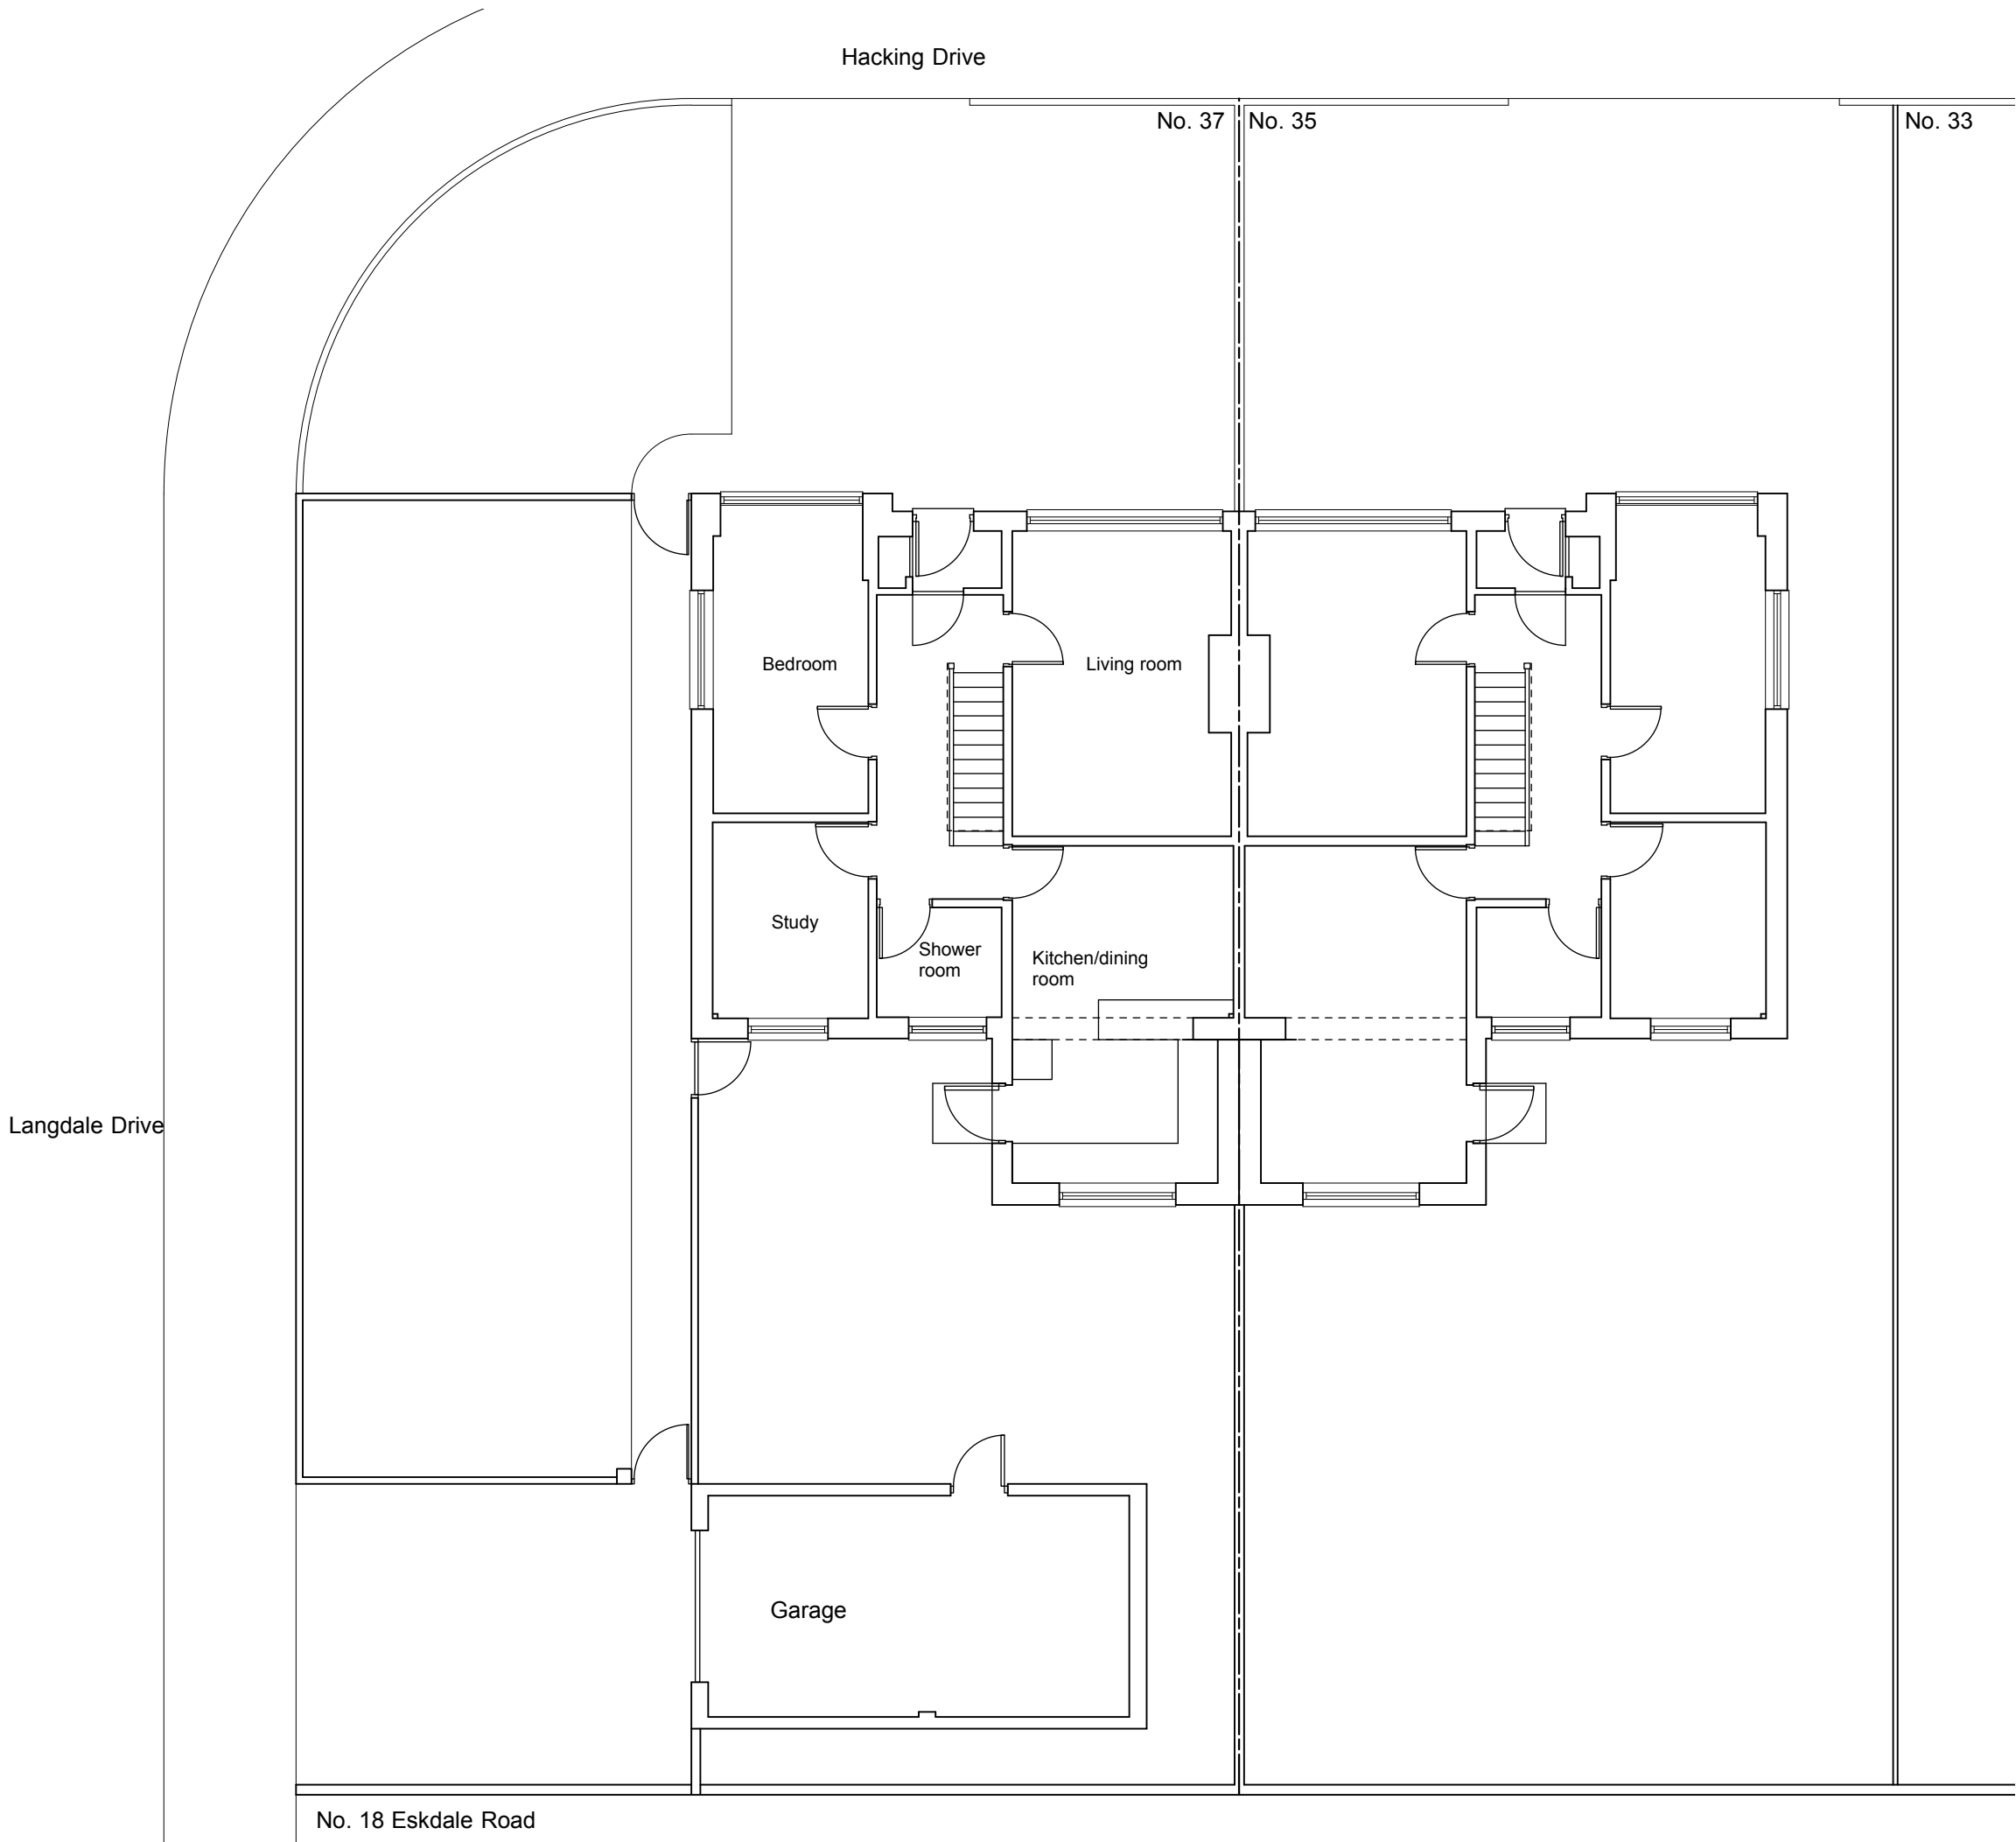


LAWFUL DEVELOPMENT

Rev.	Date	Description	
Craig Mather RIBA, ARB Tel - 07904527837 info@an-architect.co.uk			
Client			
Mr & Mrs Holmes			
Job Title			
37 Hacking Drive Longridge, PR3			
Drawing Title			
EXISTING GROUND FLOOR PLAN			
Scale	Drawn	Checked	Date
1:100 @ A3	CM	CM	JUN 24
Job No.	Dwg. No.	Rev.	
2404	002		