

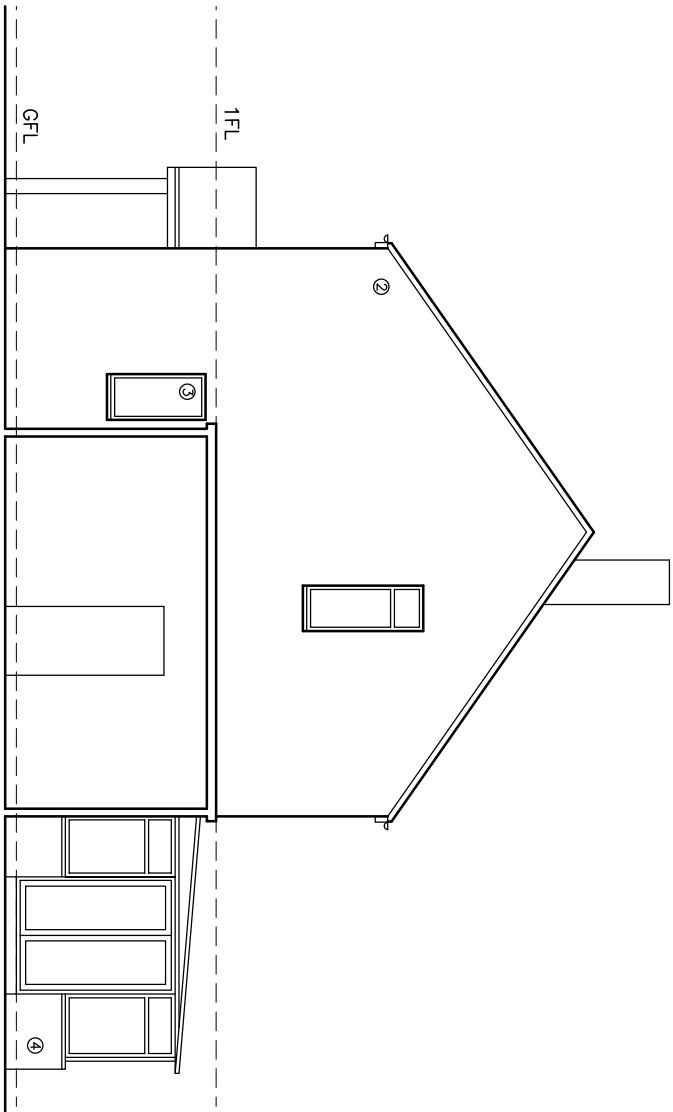
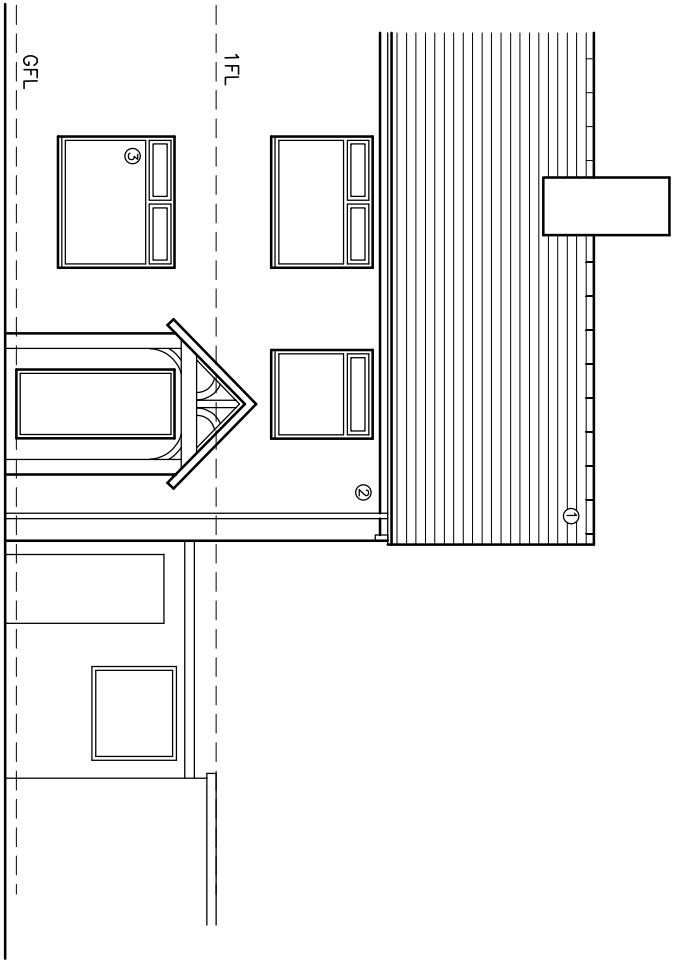


- MATERIALS
- INTERLOCKING CONCRETE TILES
 - SAND/CEMENT RENDER
 - UPVC WINDOWS/DOORS
 - ARTIFICIAL STONE

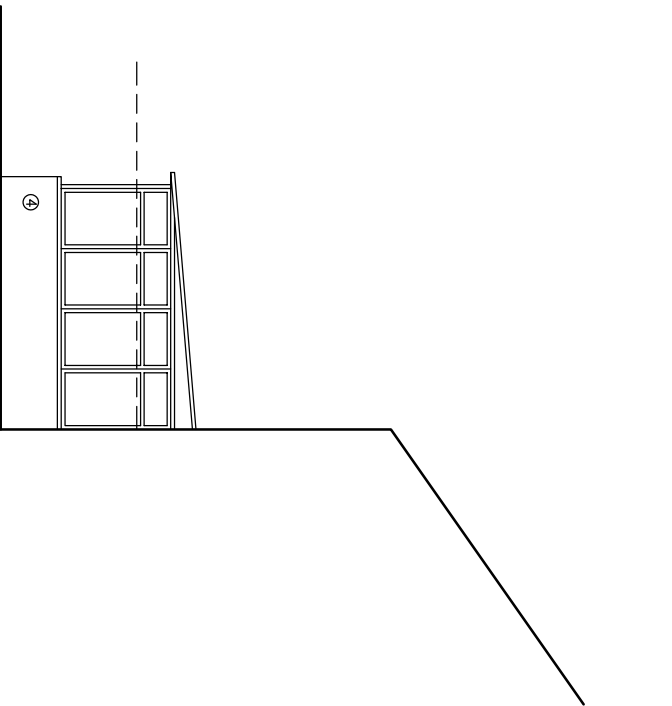

EXISTING FRONT NORTH EAST ELEVATION (1)

EXISTING FRONT NORTH WEST ELEVATION (2)

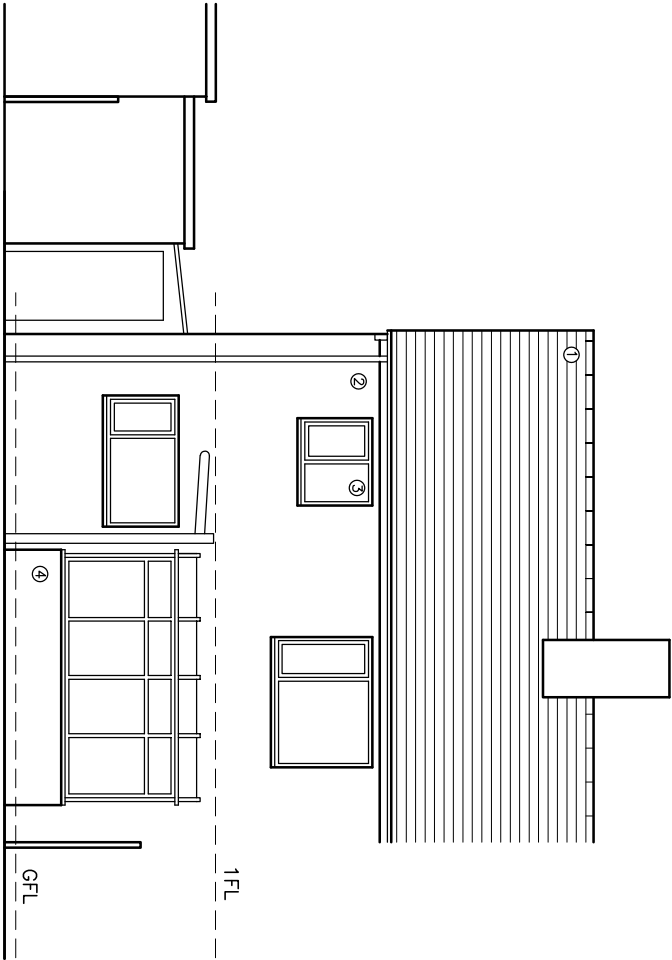

EXISTING REAR SOUTH WEST ELEVATION (3)

EXISTING FRONT SOUTH EAST ELEVATION (4)

q+w+c architects Private Residential Housing Commercial Conservation Domestic Tel: 01254 485848 Email: info@qwarchitects.com Web: www.qwarchitects.com Robinson's Barn Wotton Clitheroe Lancs B871QA aw Architects Registration Board		Client MR L CONTI		Scale 1:100		Sheet Size A3		Job Number 24-026		Drawn By AW		Checked AW	
Project 18 QUEENSWAY WADDINGTON		Drawing Title EXISTING ELEVATIONS		Drawing Status PLANNING		Drawing Number PL04		Revision -		First Issue -			

Issue schedule 14/2020 This Drawing is to be used in conjunction with all other project associated drawings and information. Drawings form this drawing. Report all errors, omissions and discrepancies to drawing officer prior to construction or modification. This drawing is copyright and is the property of q+w+c architects. 18/