

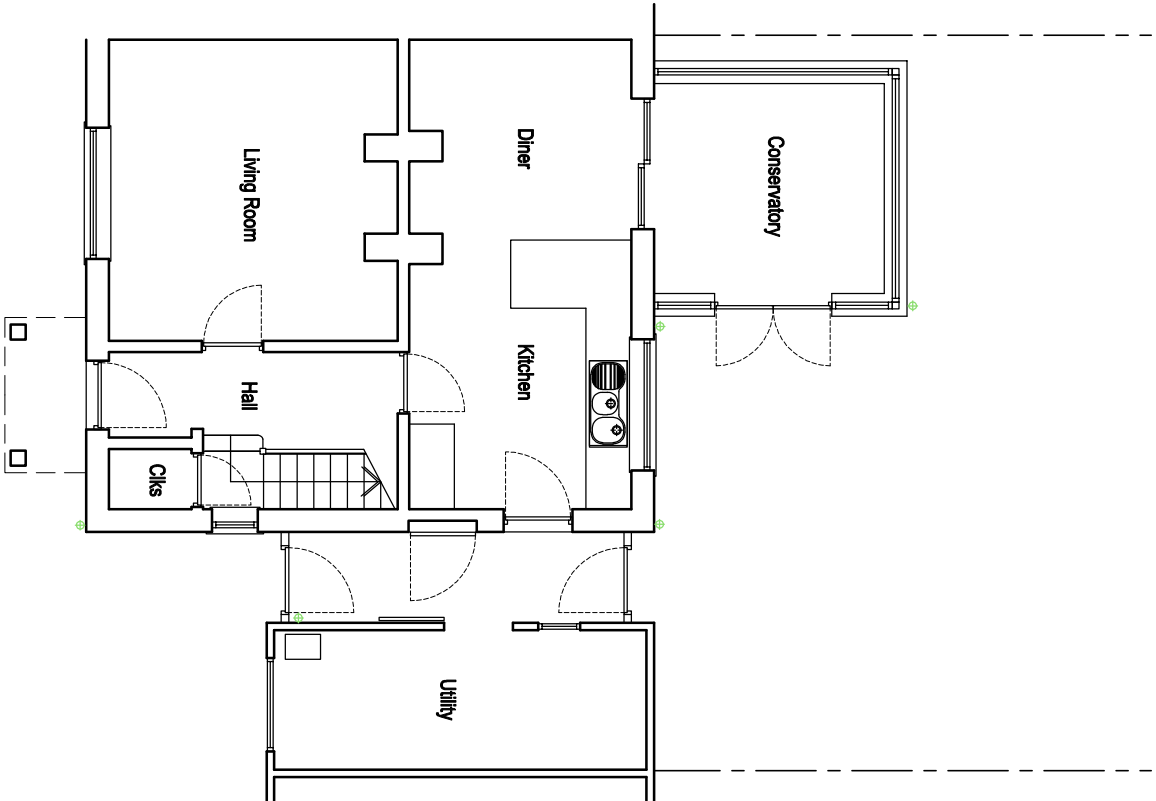


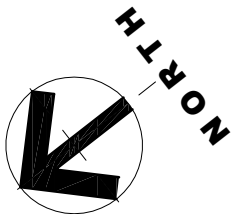

EXISTING GROUND FLOOR PLAN

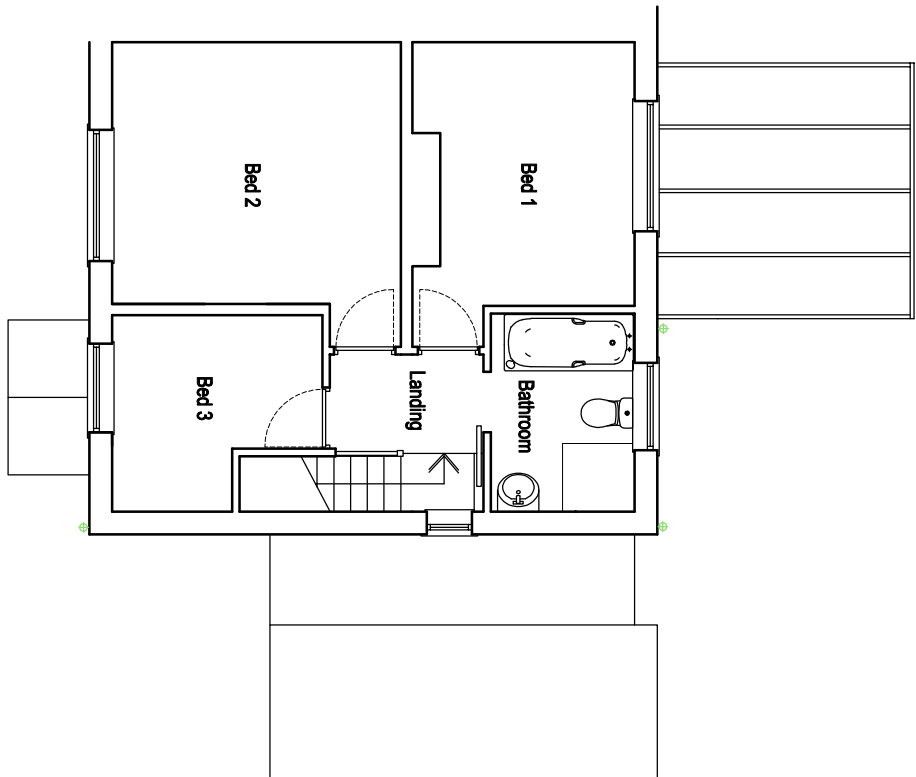

EXISTING FIRST FLOOR PLAN

Issue schedule: 14/2020 This Drawing is to be used in conjunction with all other project associated drawings and information. Drawings form this drawing. Report all errors, omissions and discrepancies to drawing officer prior to construction or modification. The drawing is copyrighted is the property of qw+q architects. 3d

Robinson's Barn Wotton Gloucester Units 887/10A Architects Registration Board Private Residential Housing Commercial Conservation Domestic Tel: 01254 485848 Email: info@qw+qarchitects.com Web: www.qw+qarchitects.com		Client MRL CONTI		Scale 1:100	Sheet Size A3	Job Number 24-026	Drawn By AW	Checked AW
Project 18 QUEENSWAY WADDINGTON		Drawing Title EXISTING FLOOR PLANS		Drawing Status PLANNING		Drawing Number PL03	Revision -	First Issue -