

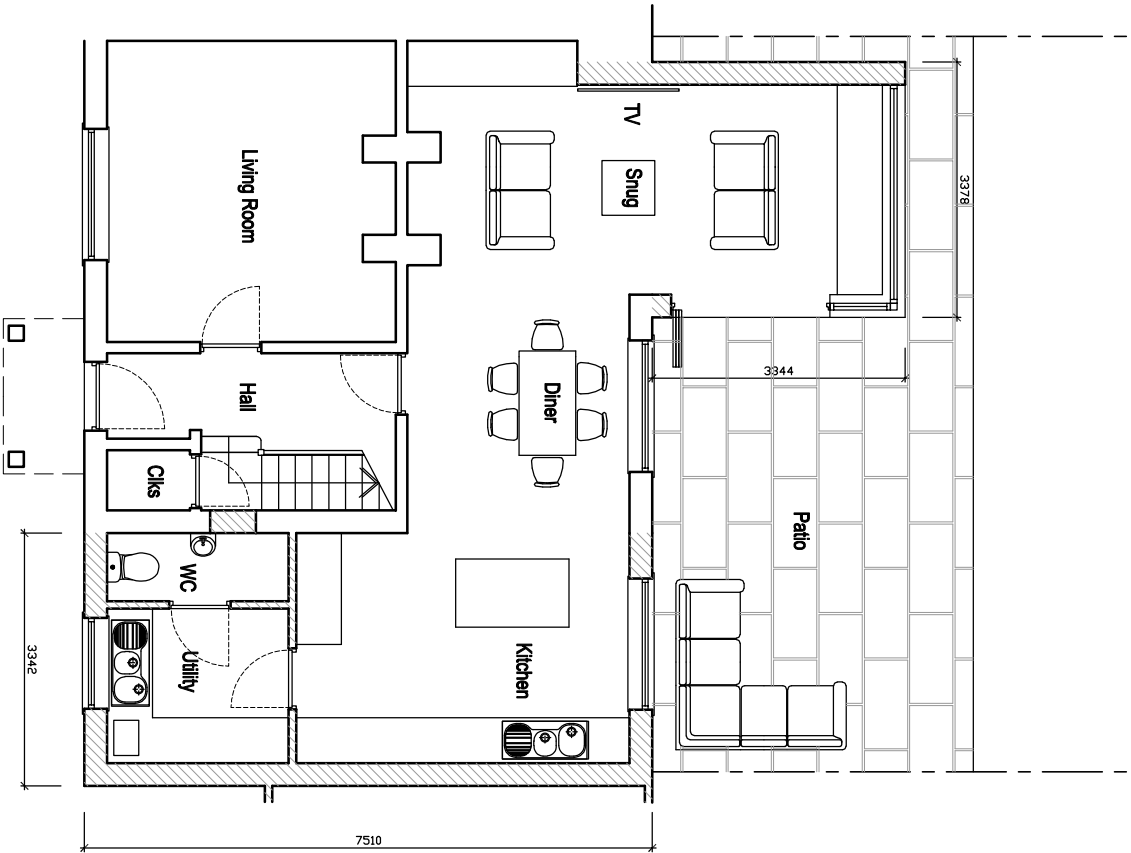


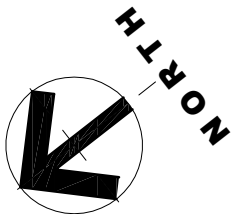

PROPOSED GROUND FLOOR PLAN

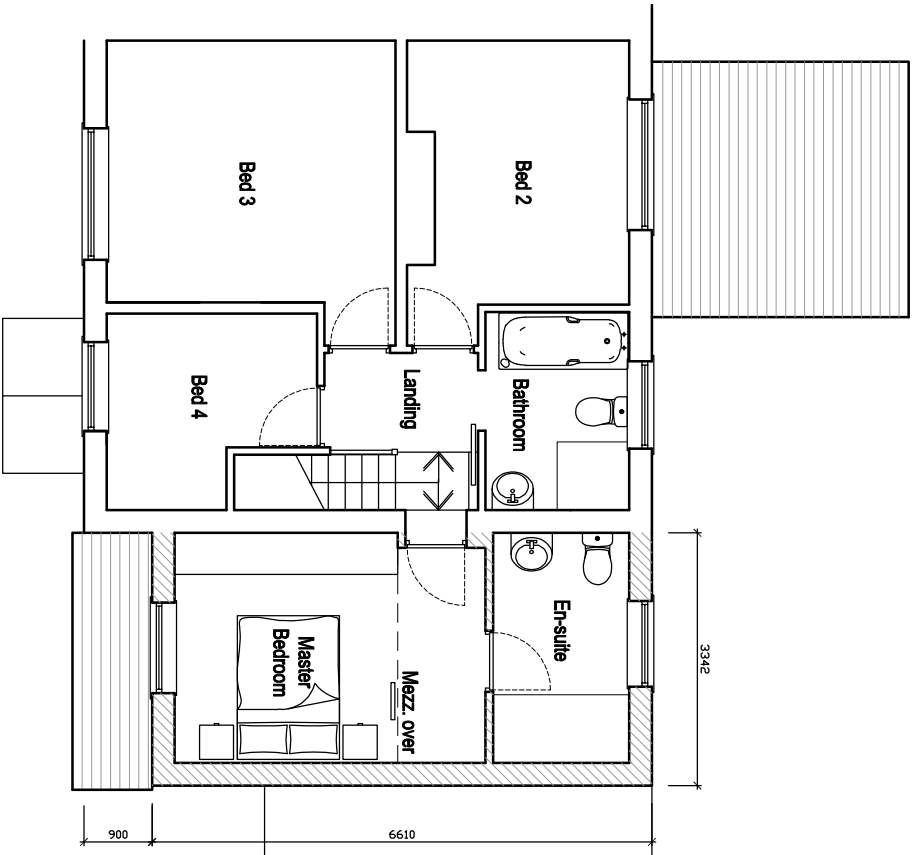

PROPOSED FIRST FLOOR PLAN

q+w+q architects Private Residential Housing Commercial Conservation Domestic Tel: 01254 485848 Email: info@qw-architects.com Web: www.qw-architects.com Robinson's Barn Weston Clitheroe Lancs BB710A  Architects Registration Board		Client MR L CONTI		Scale 1:100		Sheet Size A3		Job Number 24-026		Drawn By AW		Checked AW	
Project 18 QUEENSWAY WADDINGTON		Drawing Title PROPOSED FLOOR PLANS		Drawing Status PLANNING		Drawing Number PL06		Revision -		First Issue -			

General conditions, July 2020 This Drawing is to be used in conjunction with all other project associated drawings and information. Drawings form this drawing, Report all errors, omissions and discrepancies to drawing author prior to construction or modification. The drawing is copyrighted and is the property of q+w-architects. Ltd