



MATERIALS KEY

- ① Existing render.
- ② Existing facing brickwork plinth.
- ③ Aluminium framed double glazed windows. Frame Colour: **Grey**
- ④ Existing uPVC framed windows/door. Frame Colour: **White**
- ⑤ Render. Colour: **White** (match existing)
- ⑥ uPVC fascia. Colour: **White**
- ⑦ uPVC gutters & downpipes. Colour: **White**
- ⑧ Existing roof tiles.
- ⑨ Single ply membrane. Colour: **Black**
- ⑩ Fixed flat rooflight. Frame Colour: **Black**

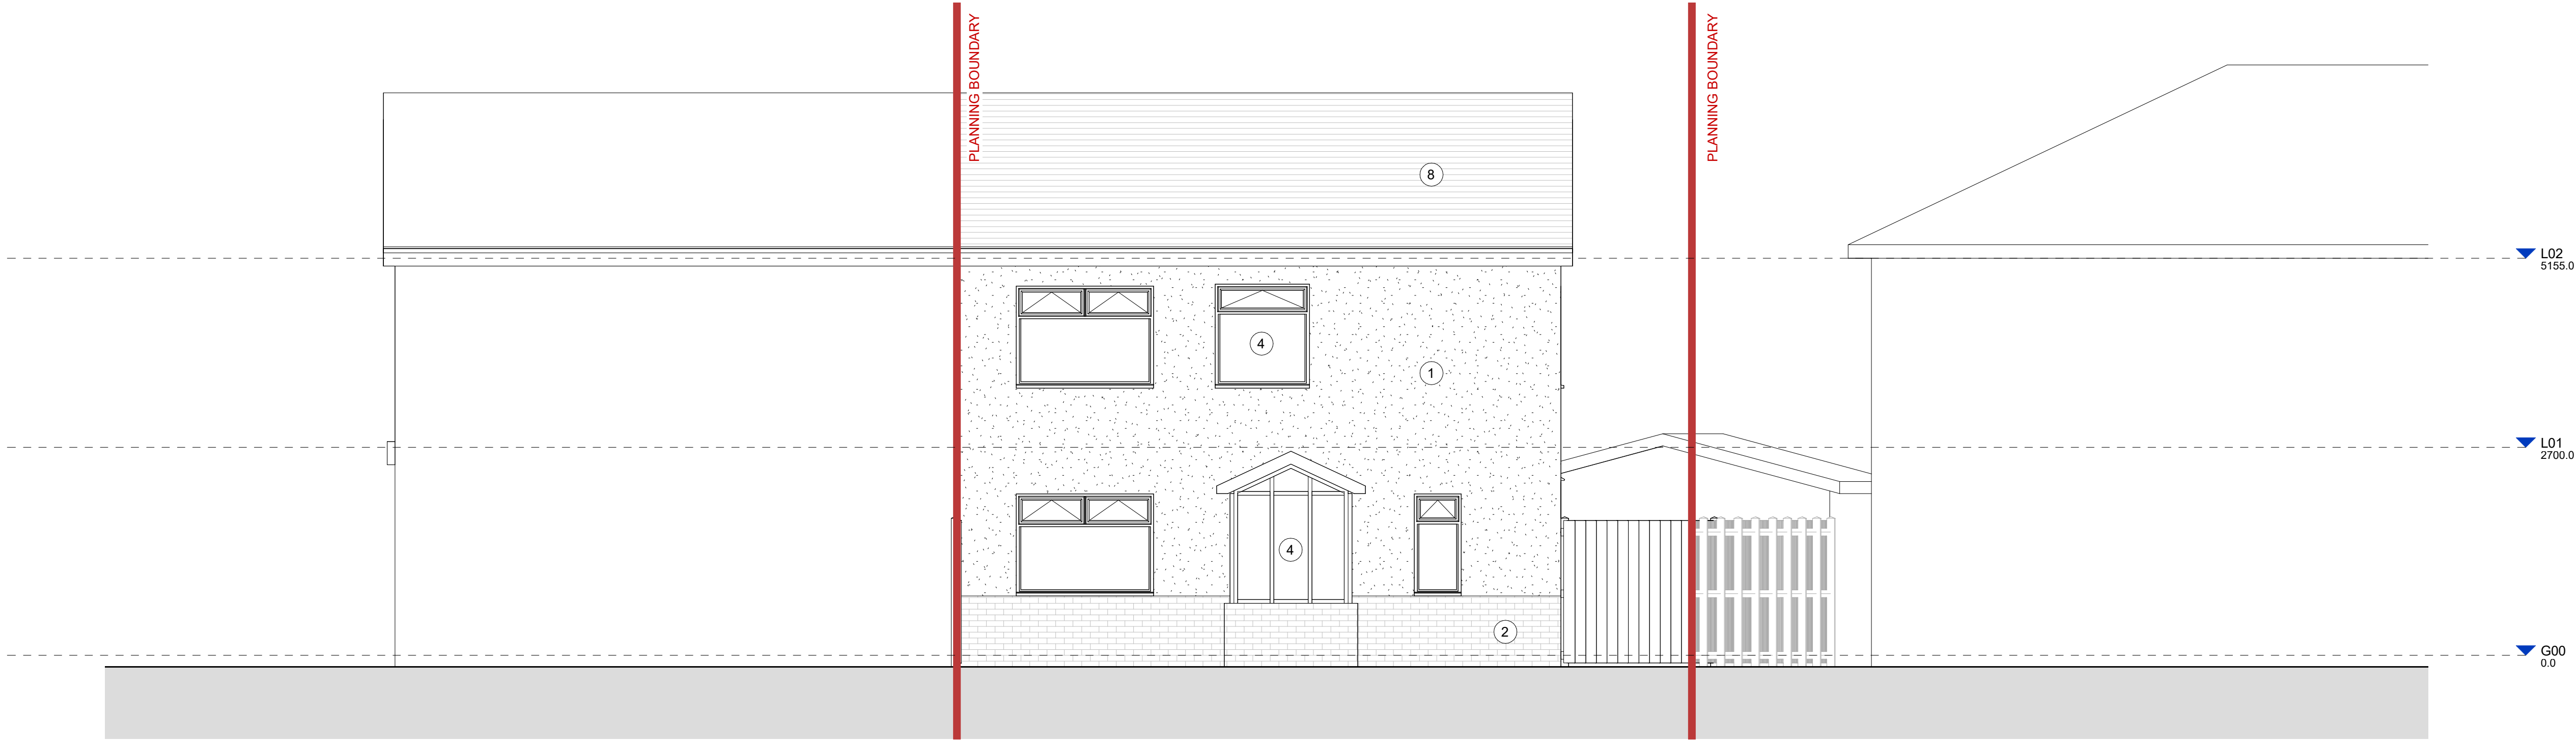


① Existing Front Elevation
1 : 50

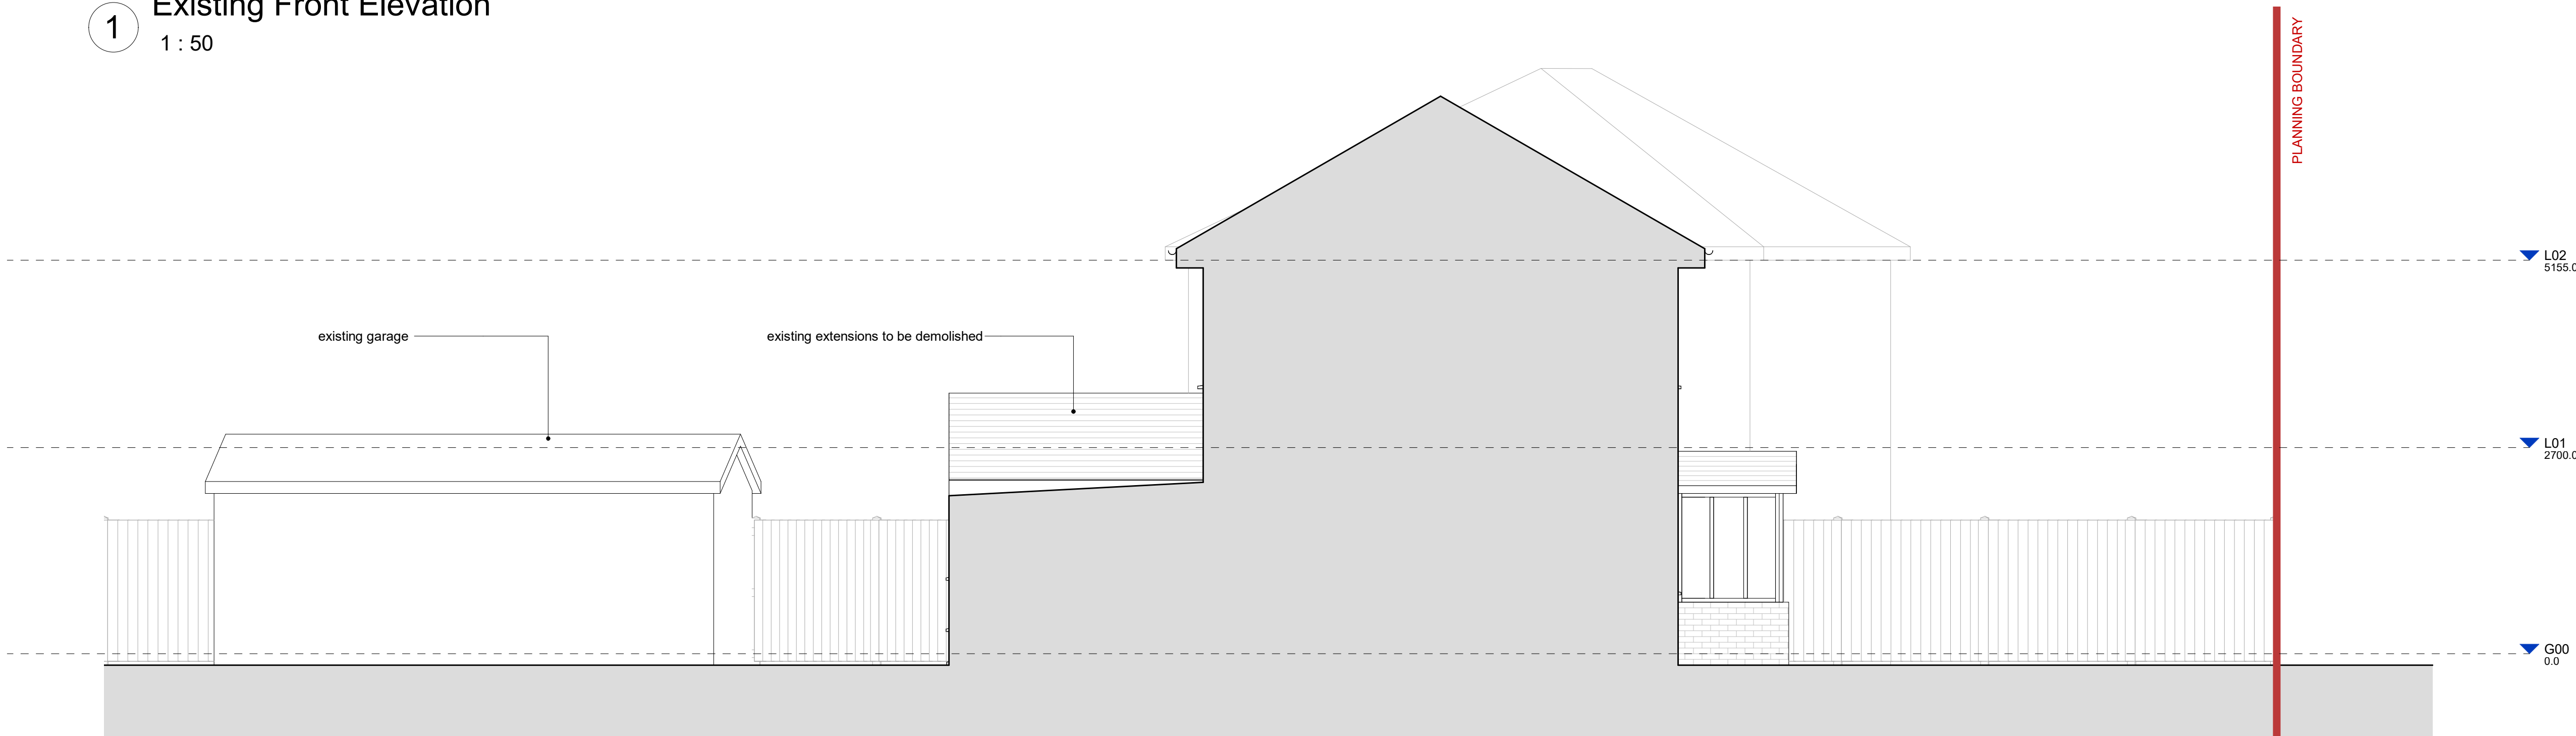

② Existing Side Elevation
1 : 50

P1 10.06.24 Planning Submission
rev. date amendment

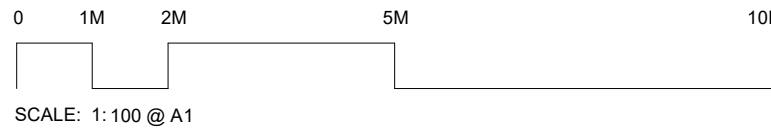

Northern Mark
thenorthernmark.com
T: +44 7557 378 279
E: hello@thenorthernmark.com

job title
17 Whitewell Drive, Clitheroe
Mr Phil Morgan

drawing title
EXISTING ELEVATIONS FRONT AND SIDE

scale	As indicated	@A1
status	Planning	job no. 2402
drawing no.		

2402-NOM-01-XX-DR-A-99003 P1