


1 Existing Rear Elevation
1 : 50

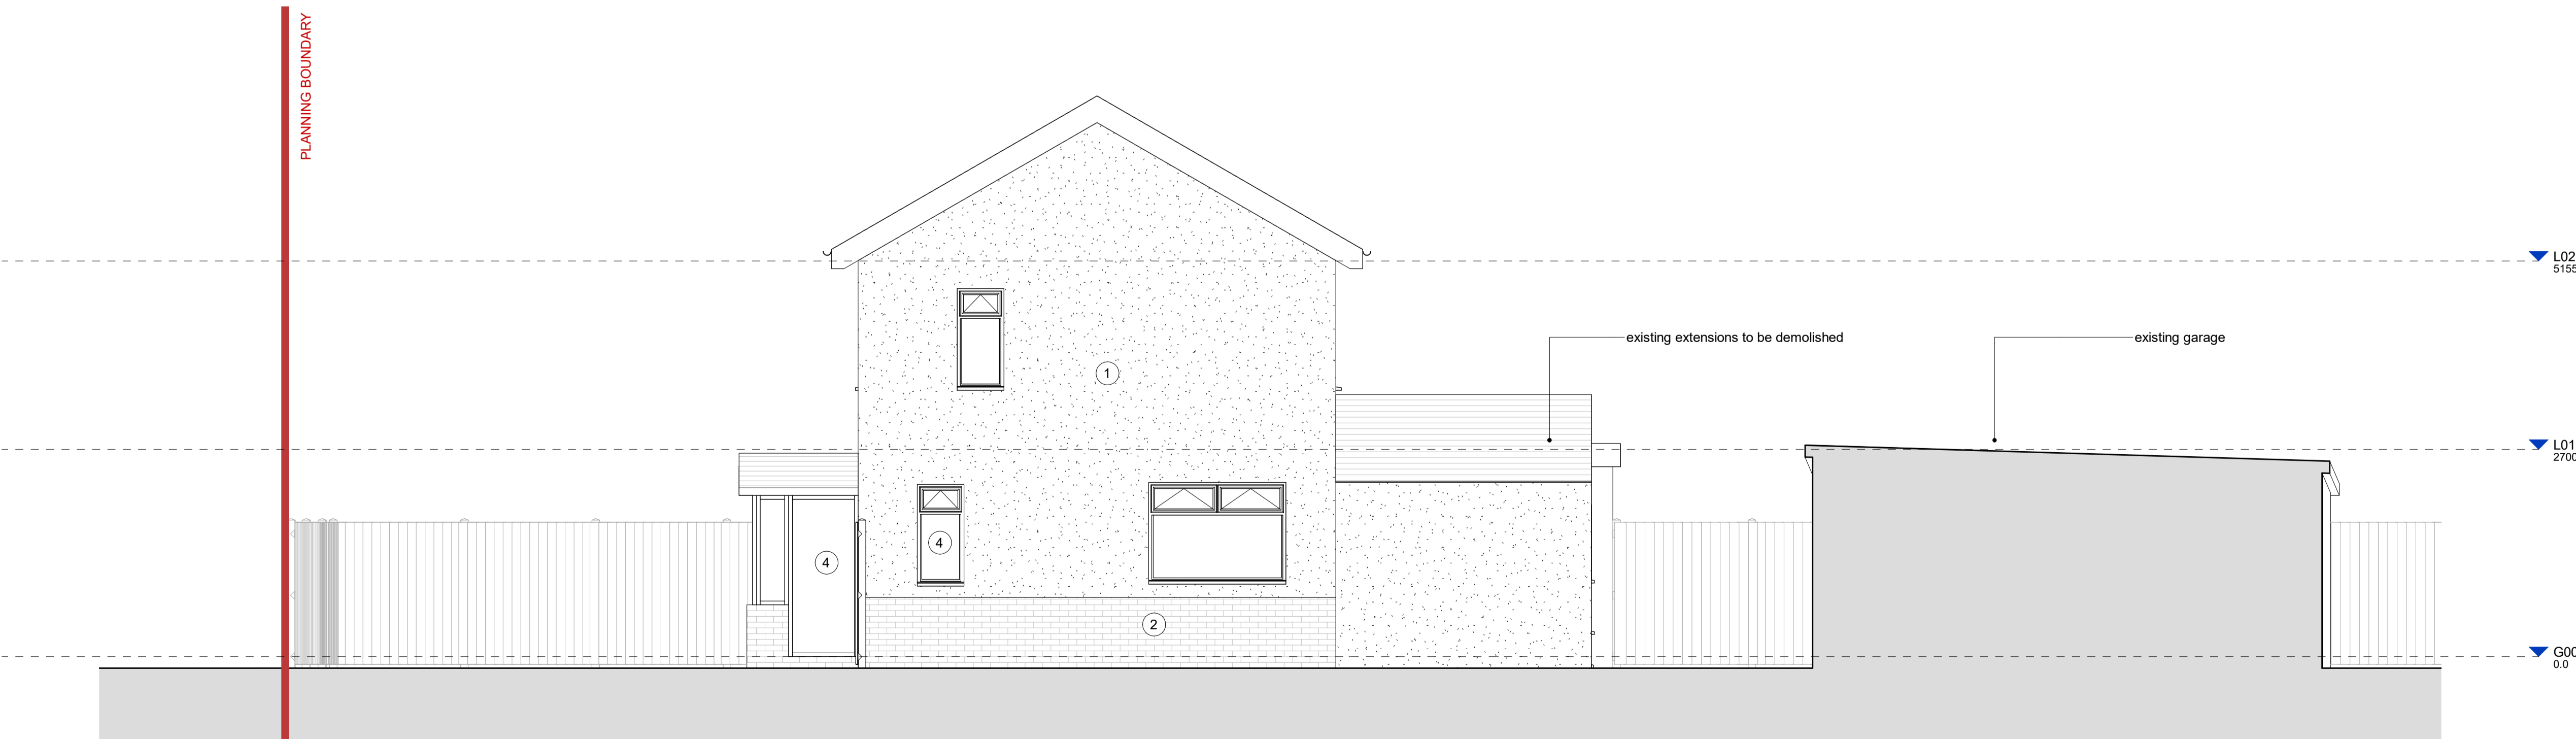

2 Existing Side Elevation
1 : 50

MATERIALS KEY

- 1 Existing render.
- 2 Existing facing brickwork plinth.
- 3 Aluminium framed double glazed windows. Frame Colour: **Grey**
- 4 Existing uPVC framed windows/door. Frame Colour: **White**
- 5 Render. Colour: **White** (match existing)
- 6 uPVC fascia. Colour: **White**
- 7 uPVC gutters & downpipes. Colour: **White**
- 8 Existing roof tiles.
- 9 Single ply membrane. Colour: **Black**
- 10 Fixed flat rooflight. Frame Colour: **Black**

P1 10.06.24 Planning Submission
rev. date amendment

0 1M 2M 5M 10M
SCALE: 1:100 @ A1



Northern Mark
thenorthernmark.com

T: +44 7557 378 279
E: hello@thenorthernmark.com

job title
17 Whitewell Drive, Clitheroe
Mr Phil Morgan

drawing title
EXISTING ELEVATIONS REAR AND SIDE

scale	As indicated	@A1	
status	Planning	job no.	2402
drawing no.	2402-NOM-01-XX-DR-A-99004		revision
			P1