


2) All dimensions shown on this drawing are in meters/millimeters unless otherwise noted.
 3) The contractor is to confirm all dimensions on site prior to commencing work and advise of any discrepancies immediately to the Architect.




Location Plan Scale 1:1250


Block Plan Scale 1:500

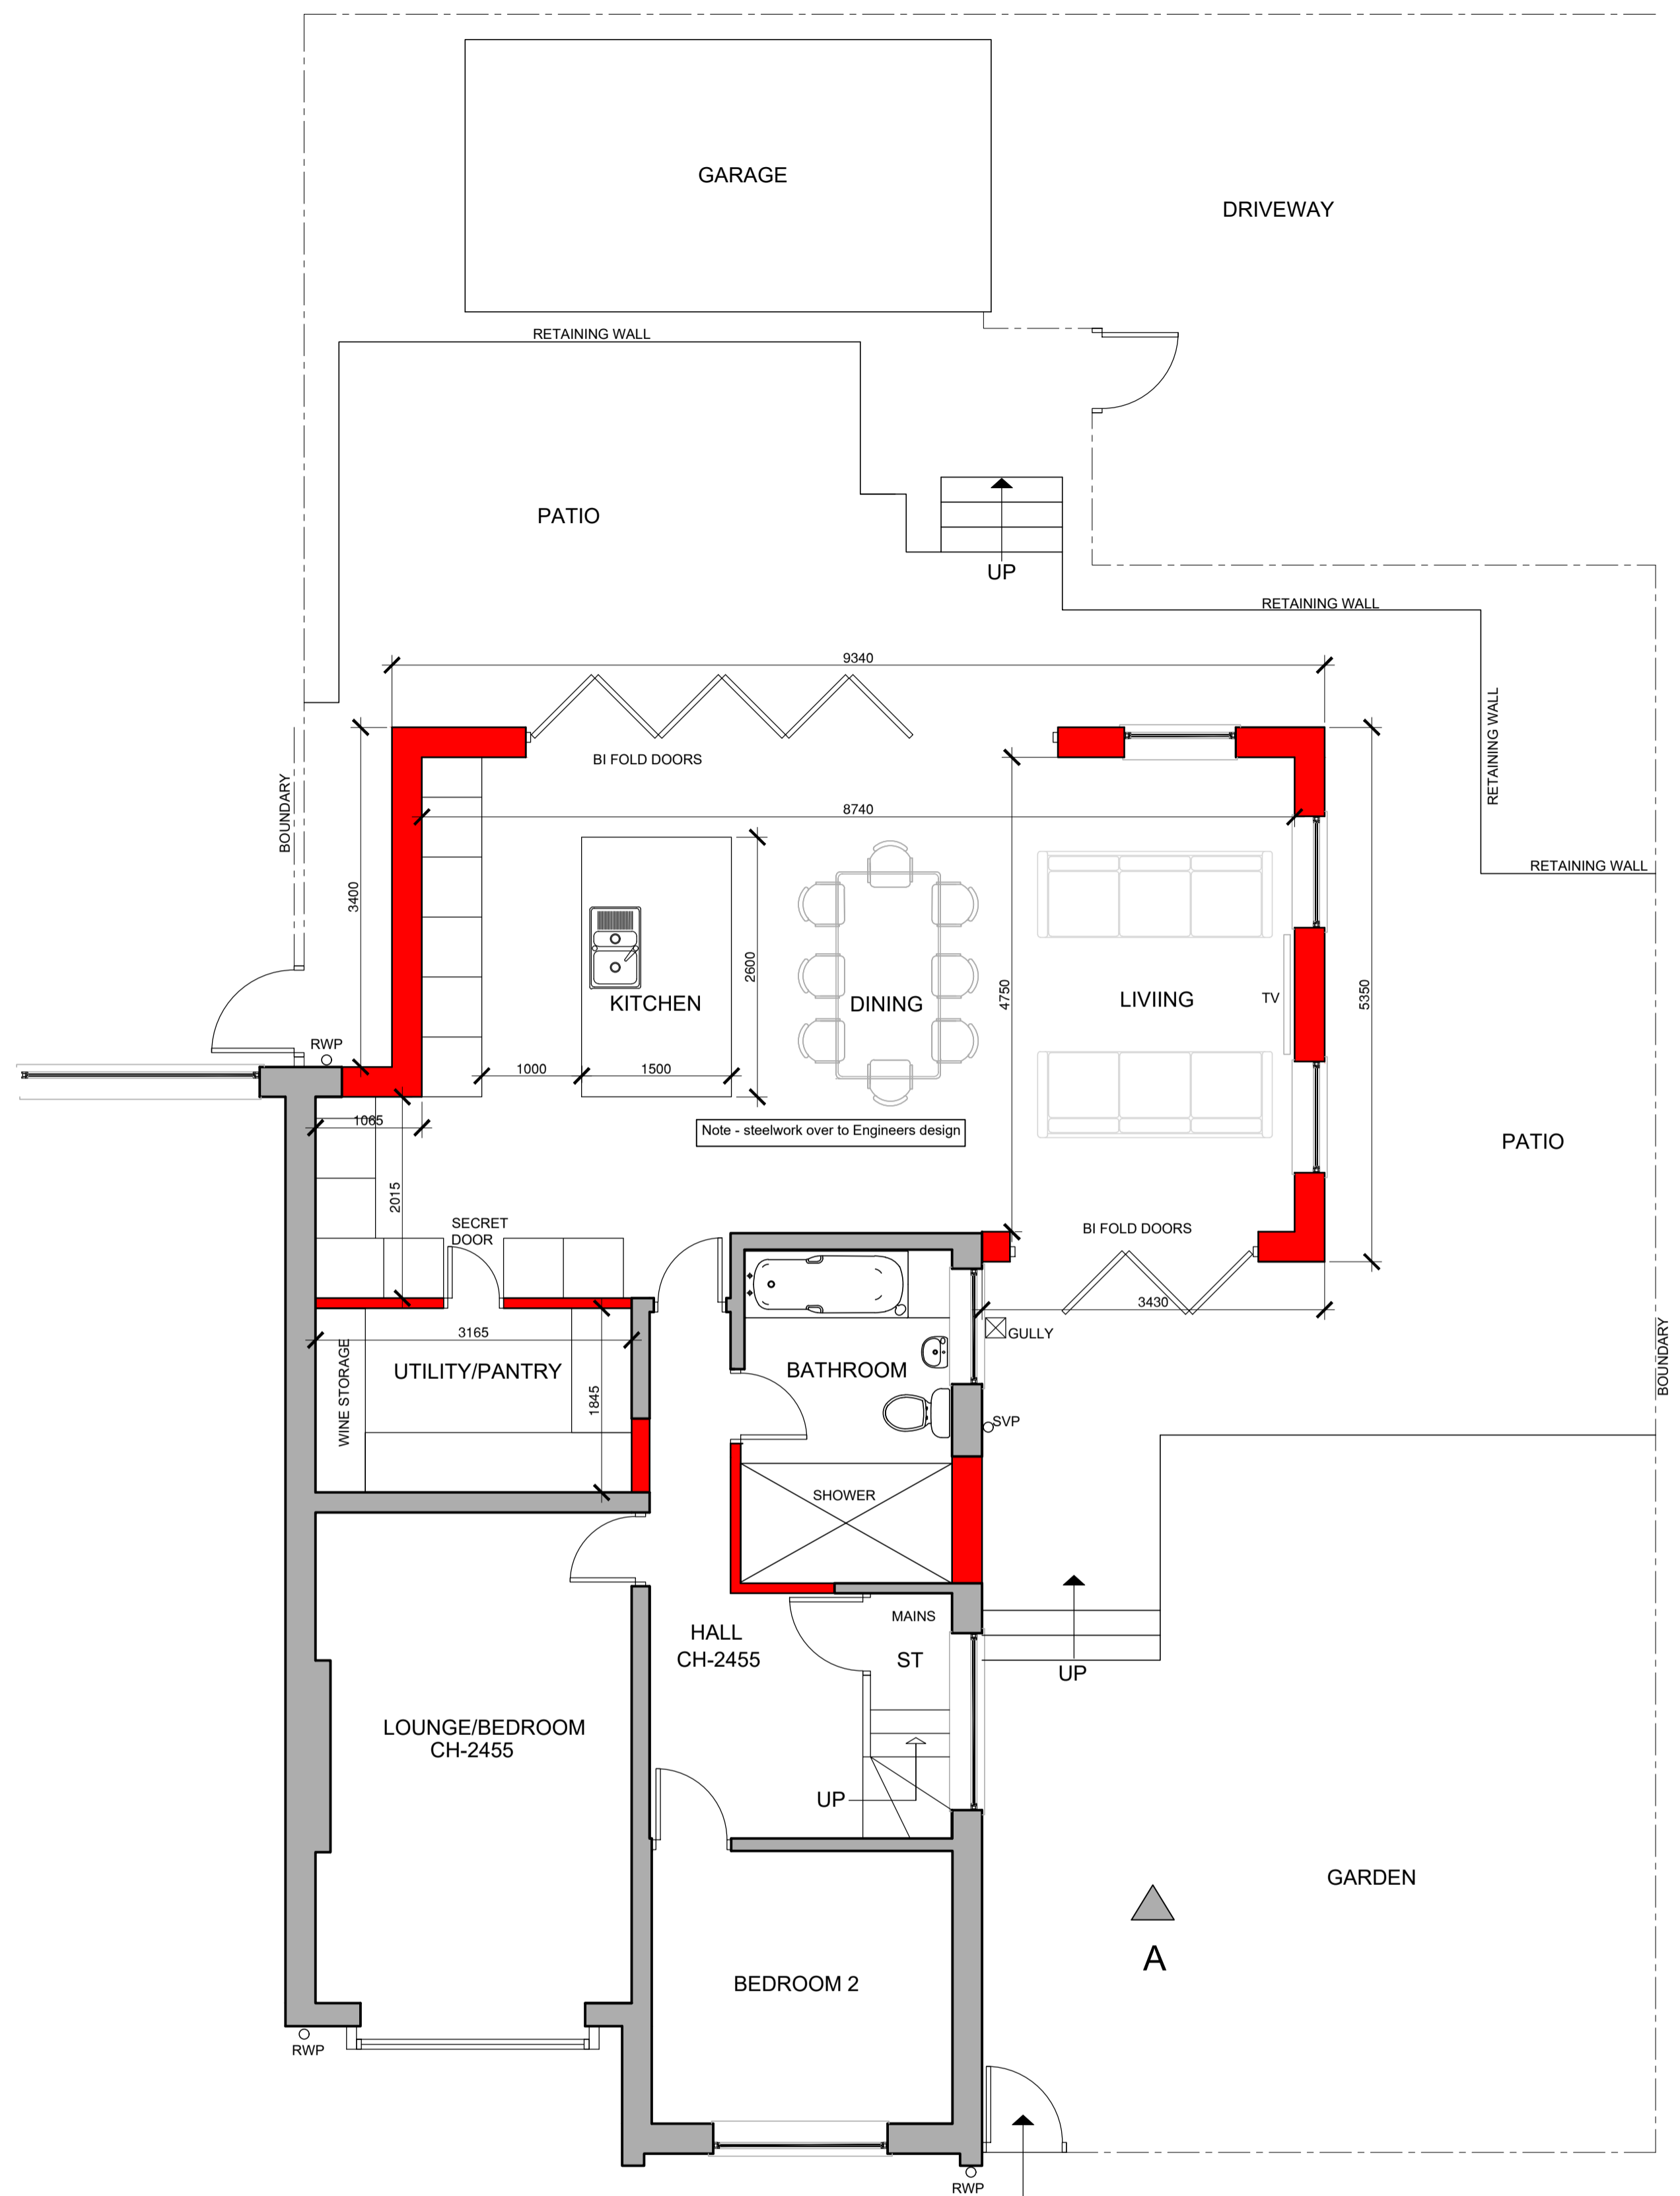


Proposed Ground Floor Plan Scale 1:50

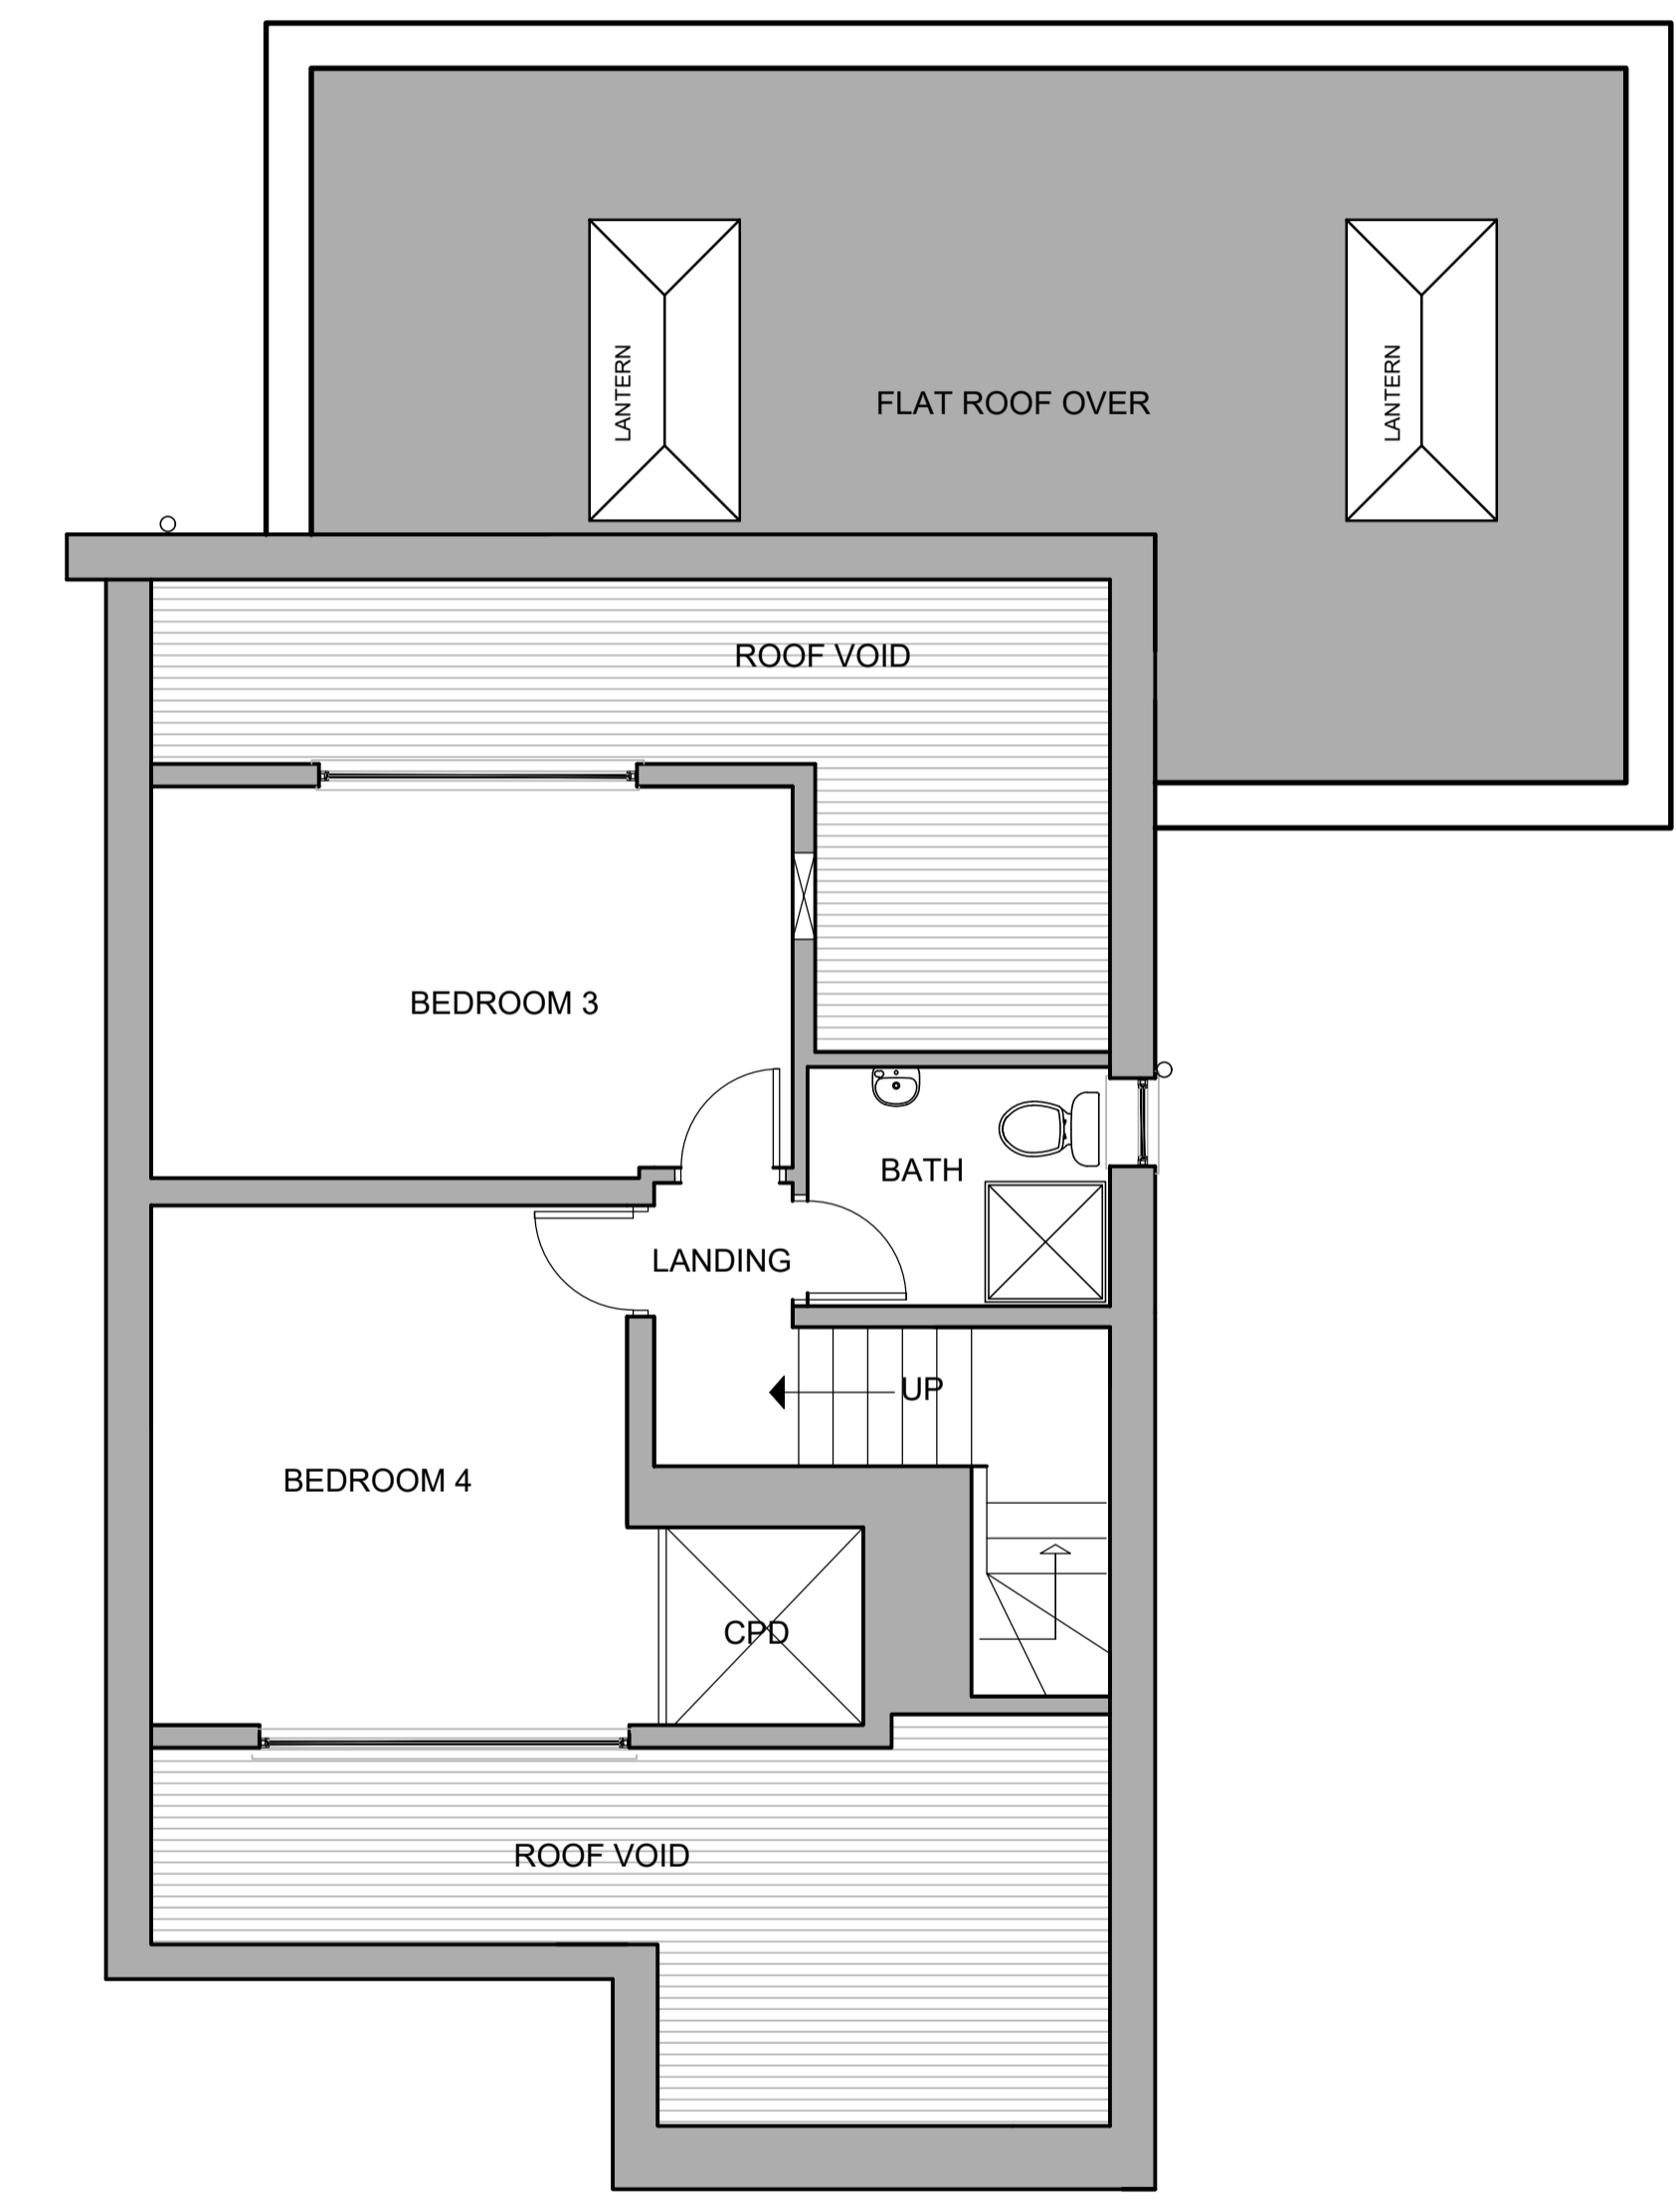


Proposed First Floor Plan Scale 1:50

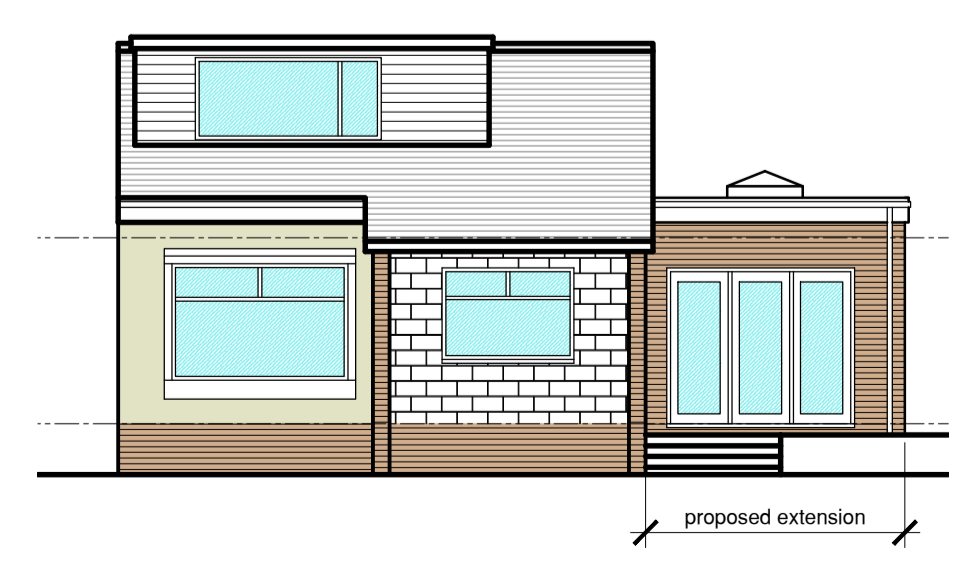


Proposed Elevation A Scale 1:100

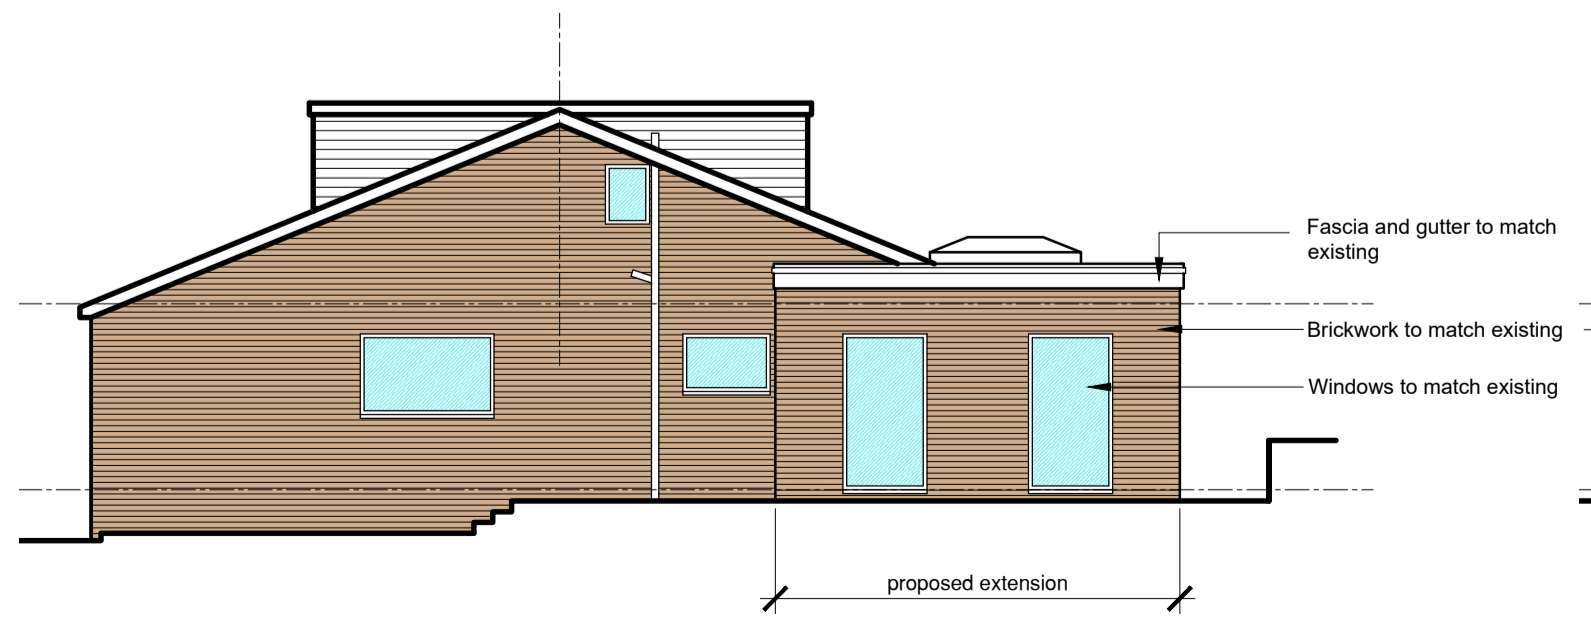

Proposed Elevation B Scale 1:100

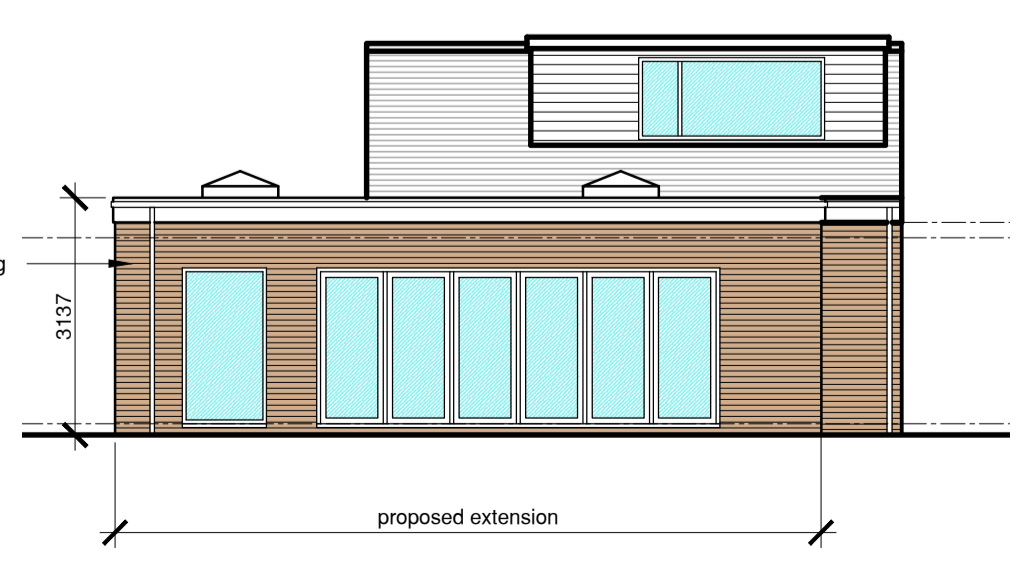

Proposed Elevation C Scale 1:100

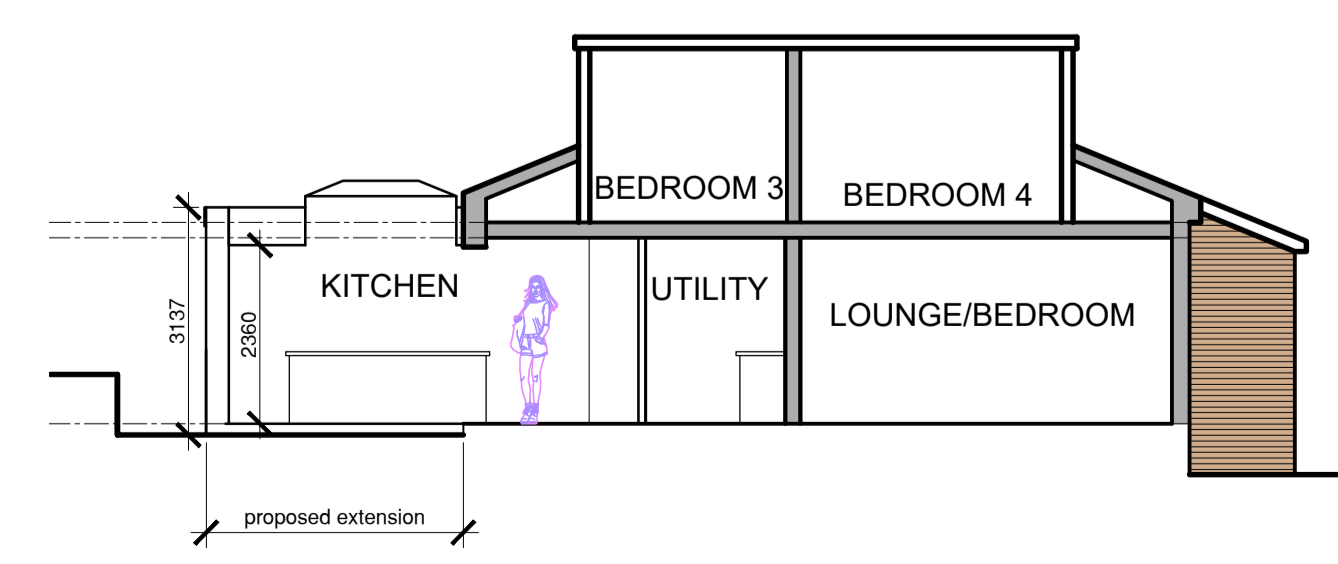

Proposed Elevation D Scale 1:100

A. parapet removed and roof lowered - 22.08.24

OGDEN DESIGN CONSULTANTS
 T : 07968493550
 E : RYAN@OGDENDESIGN.CO.UK
 W : WWW.OGDENDESIGNCONSULTANTS.CO.UK

PROJECT
 14 Copster Drive
 Longridge, Preston
 PR3 3SH

DRAWING TITLE
Proposed Plans and Elevations
OPTION 1

DATE	April 2024	DRAWN BY	RCO
SCALE	1:50/100@A1	CHECKED	RO
DWG No	L01(002)	REVISION	a