



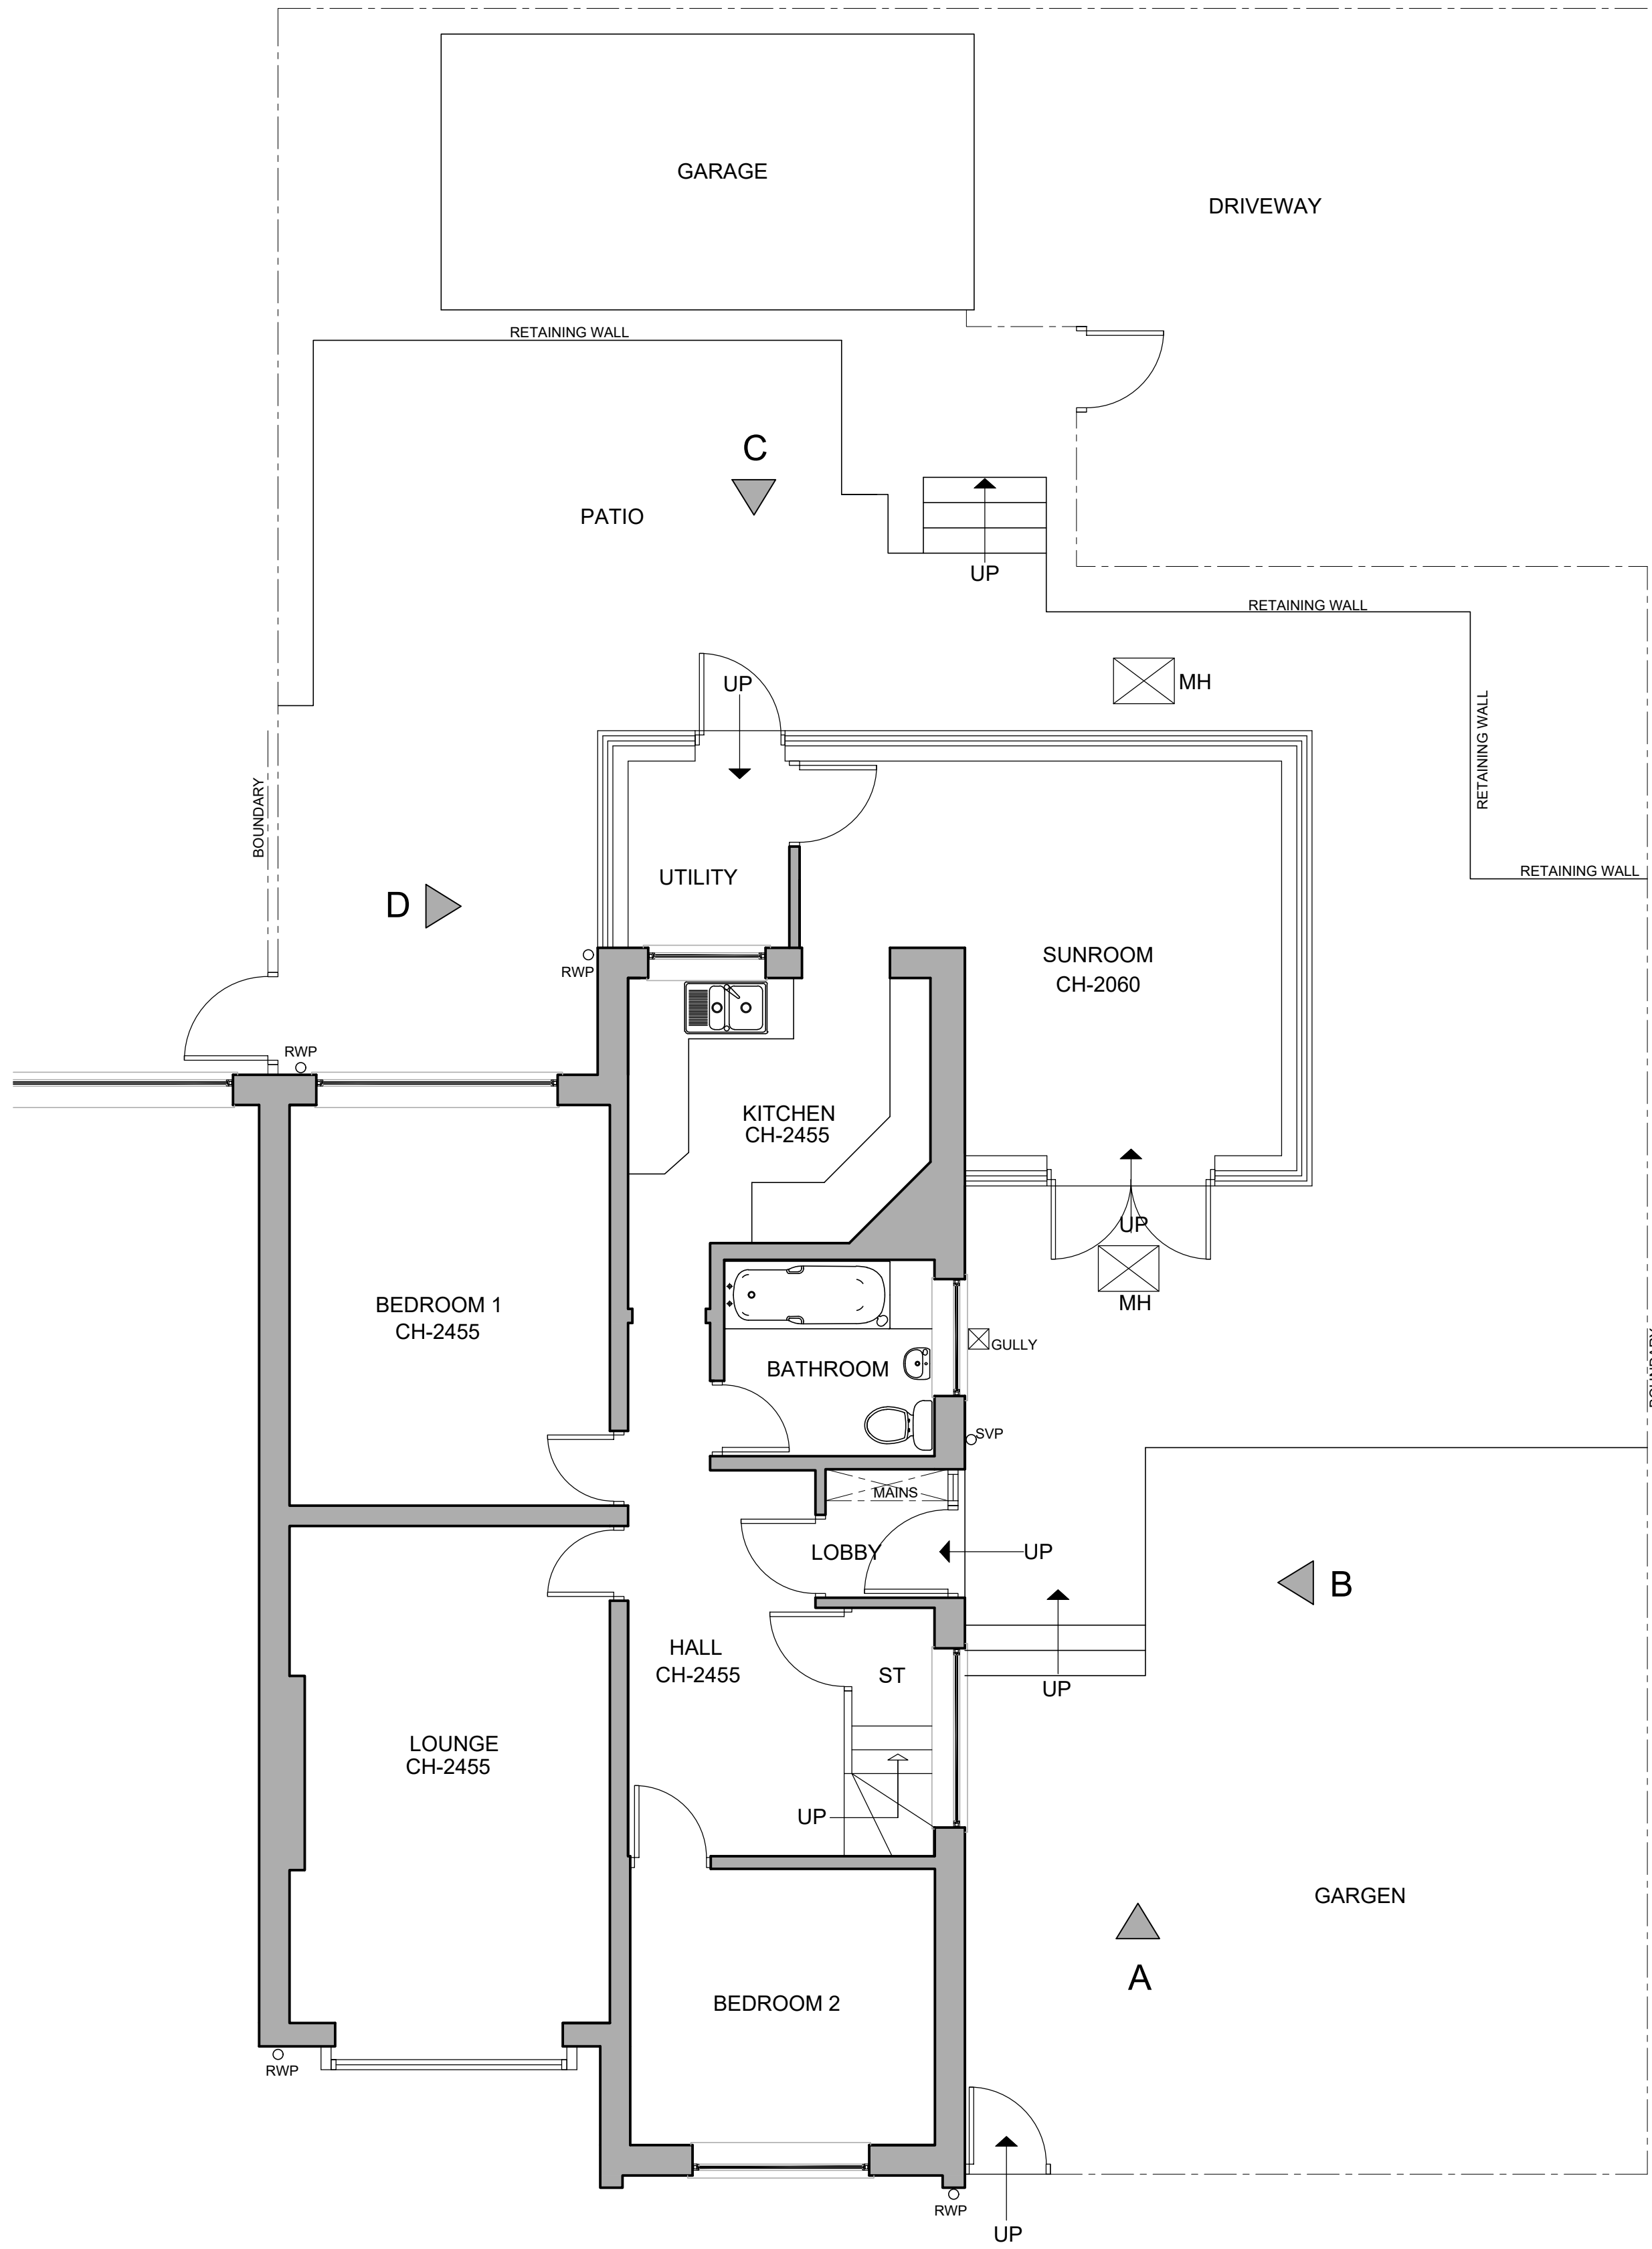


Existing Ground Floor Plan Scale 1:50

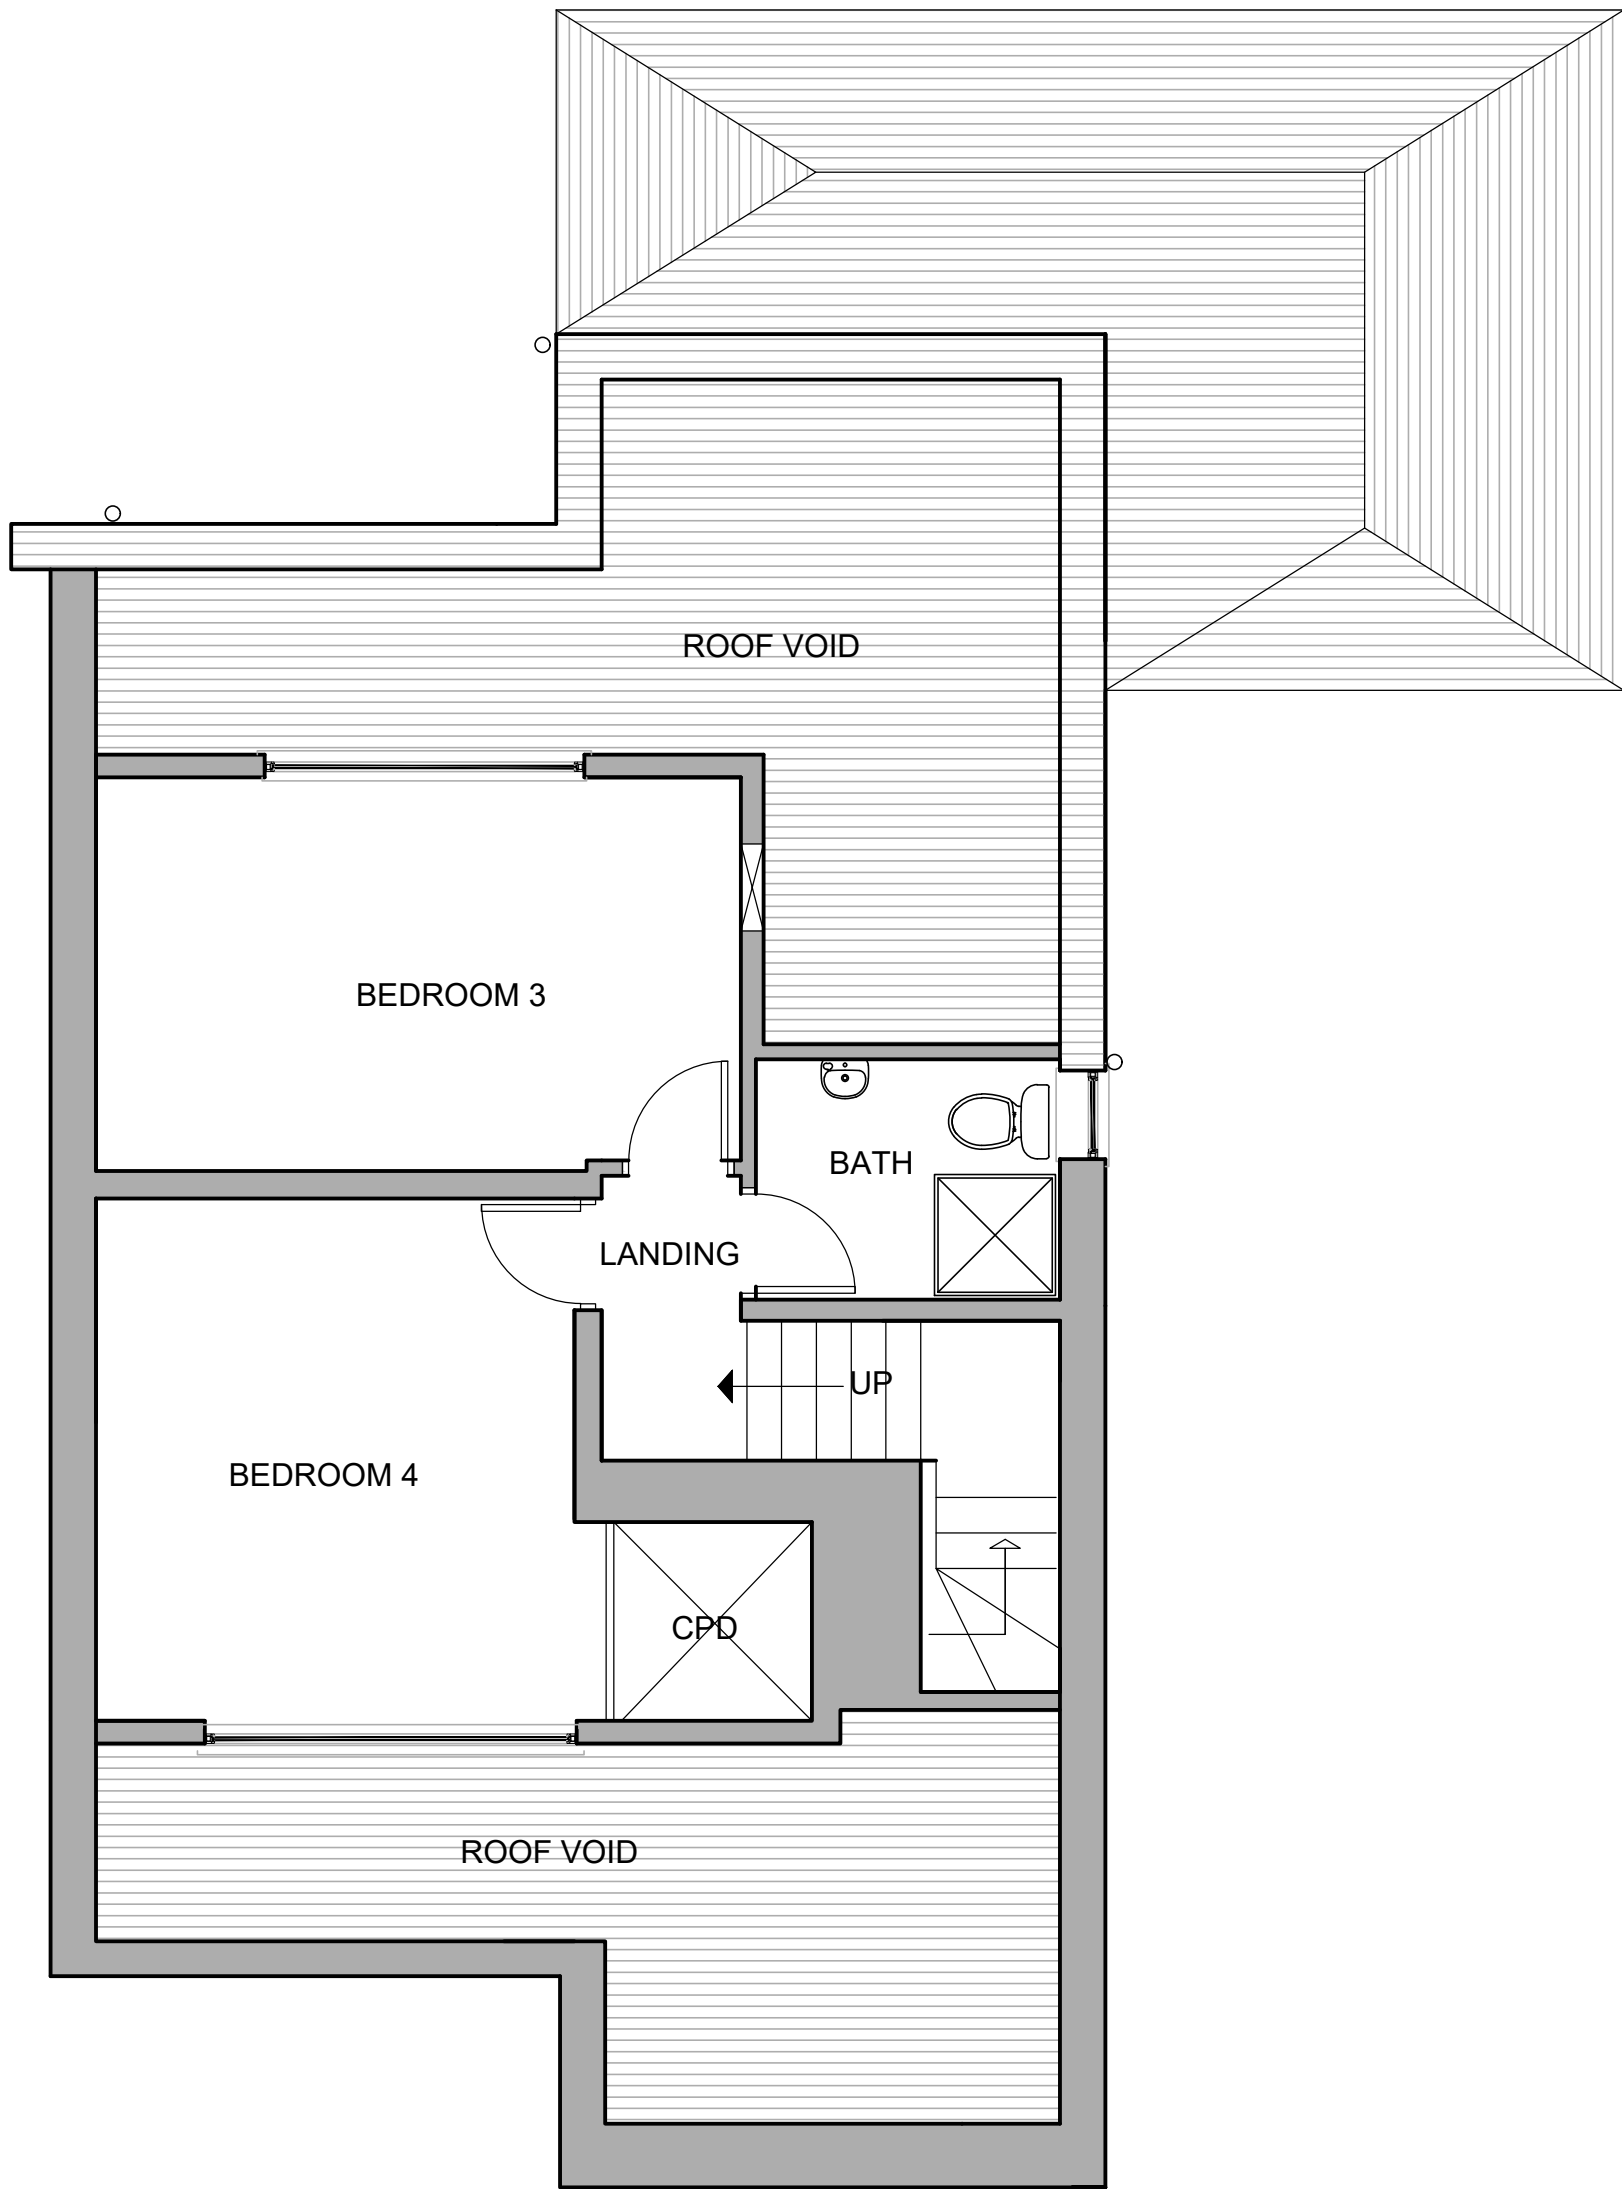

Existing First Floor Plan Scale 1:50



Location Plan Scale 1:1250

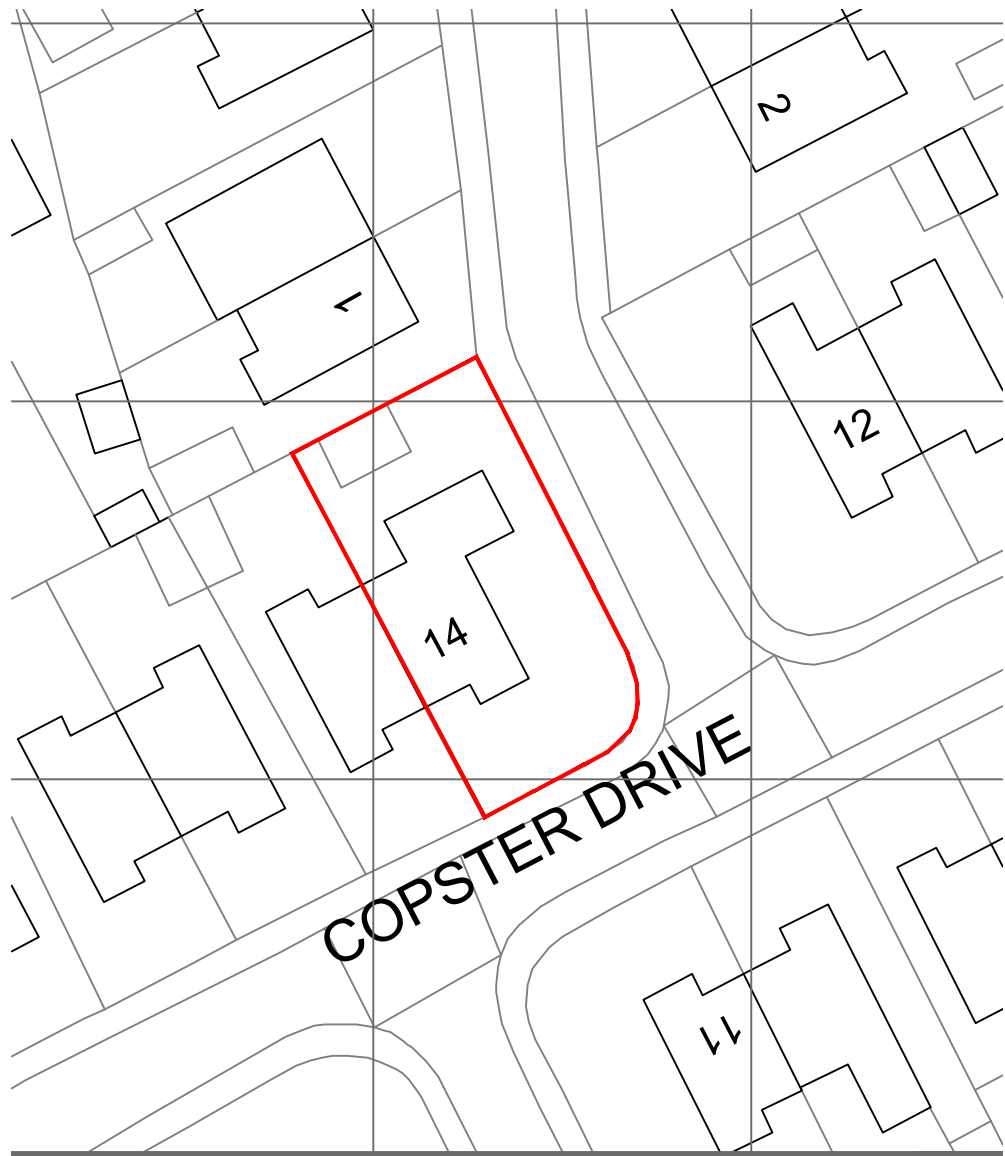


Block Plan Scale 1:500




2) All dimensions shown on this drawing are in meters/millimeters unless otherwise noted.
3) The contractor is to confirm all dimensions on site prior to commencing work and advise of any discrepancies immediately to the Architect




Existing Elevation A Scale 1:100

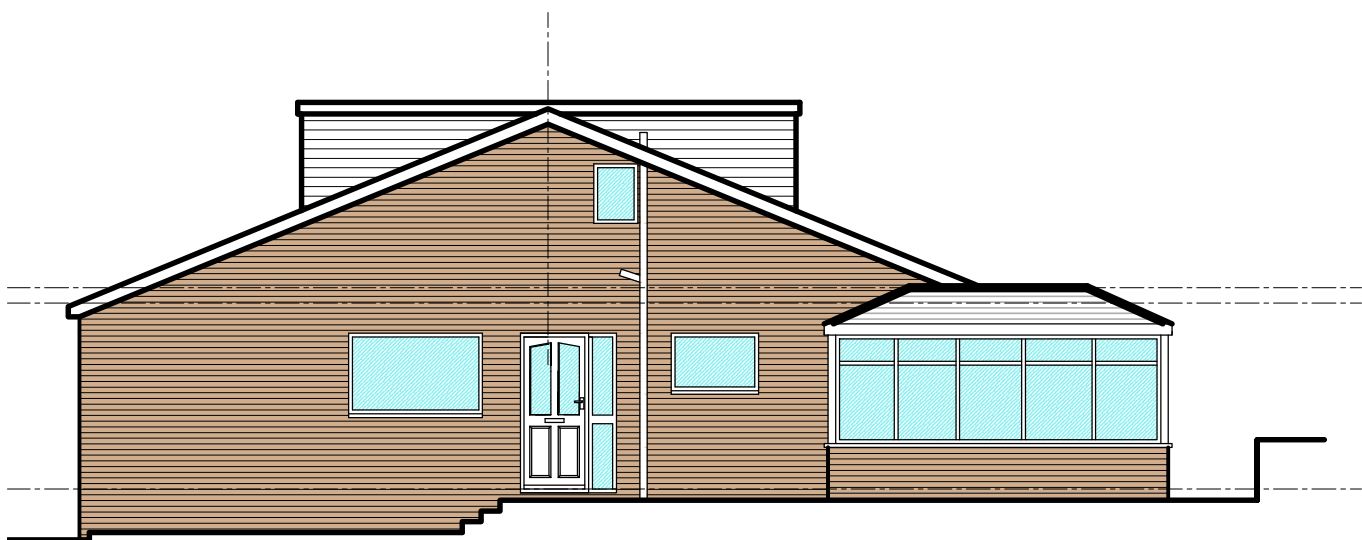

Existing Elevation B Scale 1:100

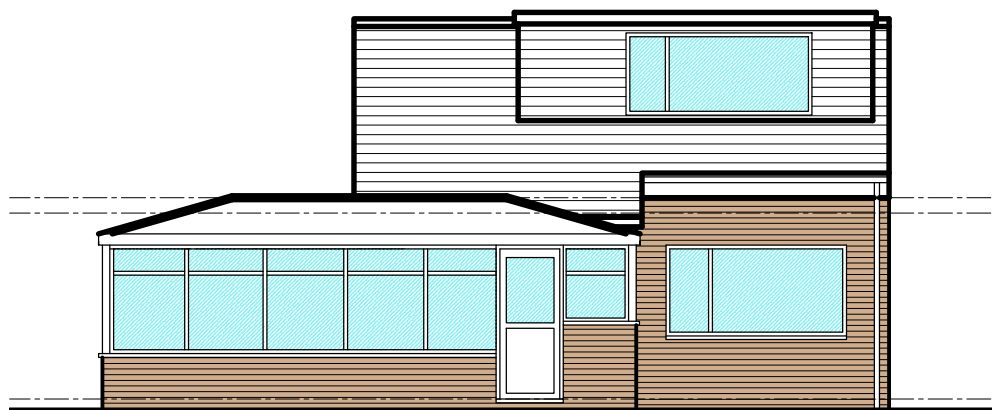

Existing Elevation C Scale 1:100

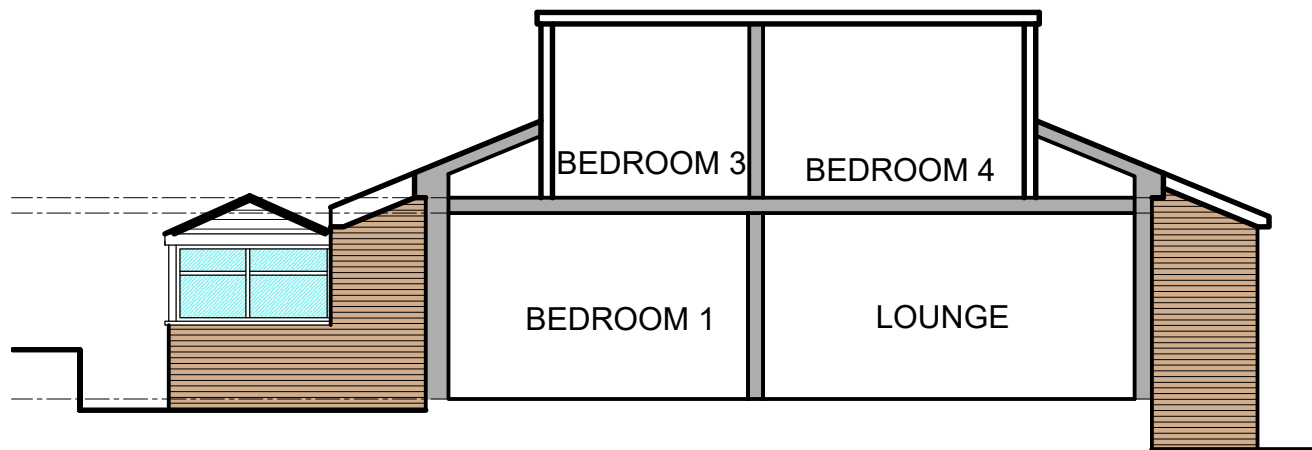

Existing Elevation D Scale 1:100

OGDEN DESIGN CONSULTANTS	
T : 07968493550 E : RYAN@OGDENDESIGN.CO.UK W : WWW.OGDENDESIGNCONSULTANTS.CO.UK	
PROJECT 14 Copster Drive Longridge, Preston PR3 3SH	
DRAWING TITLE Existing Plans and Elevations	
DATE April 2024	DRAWN BY RCO
SCALE 1:50/100@A1	CHECKED RO
DWG No L01(001)	REVISION -