



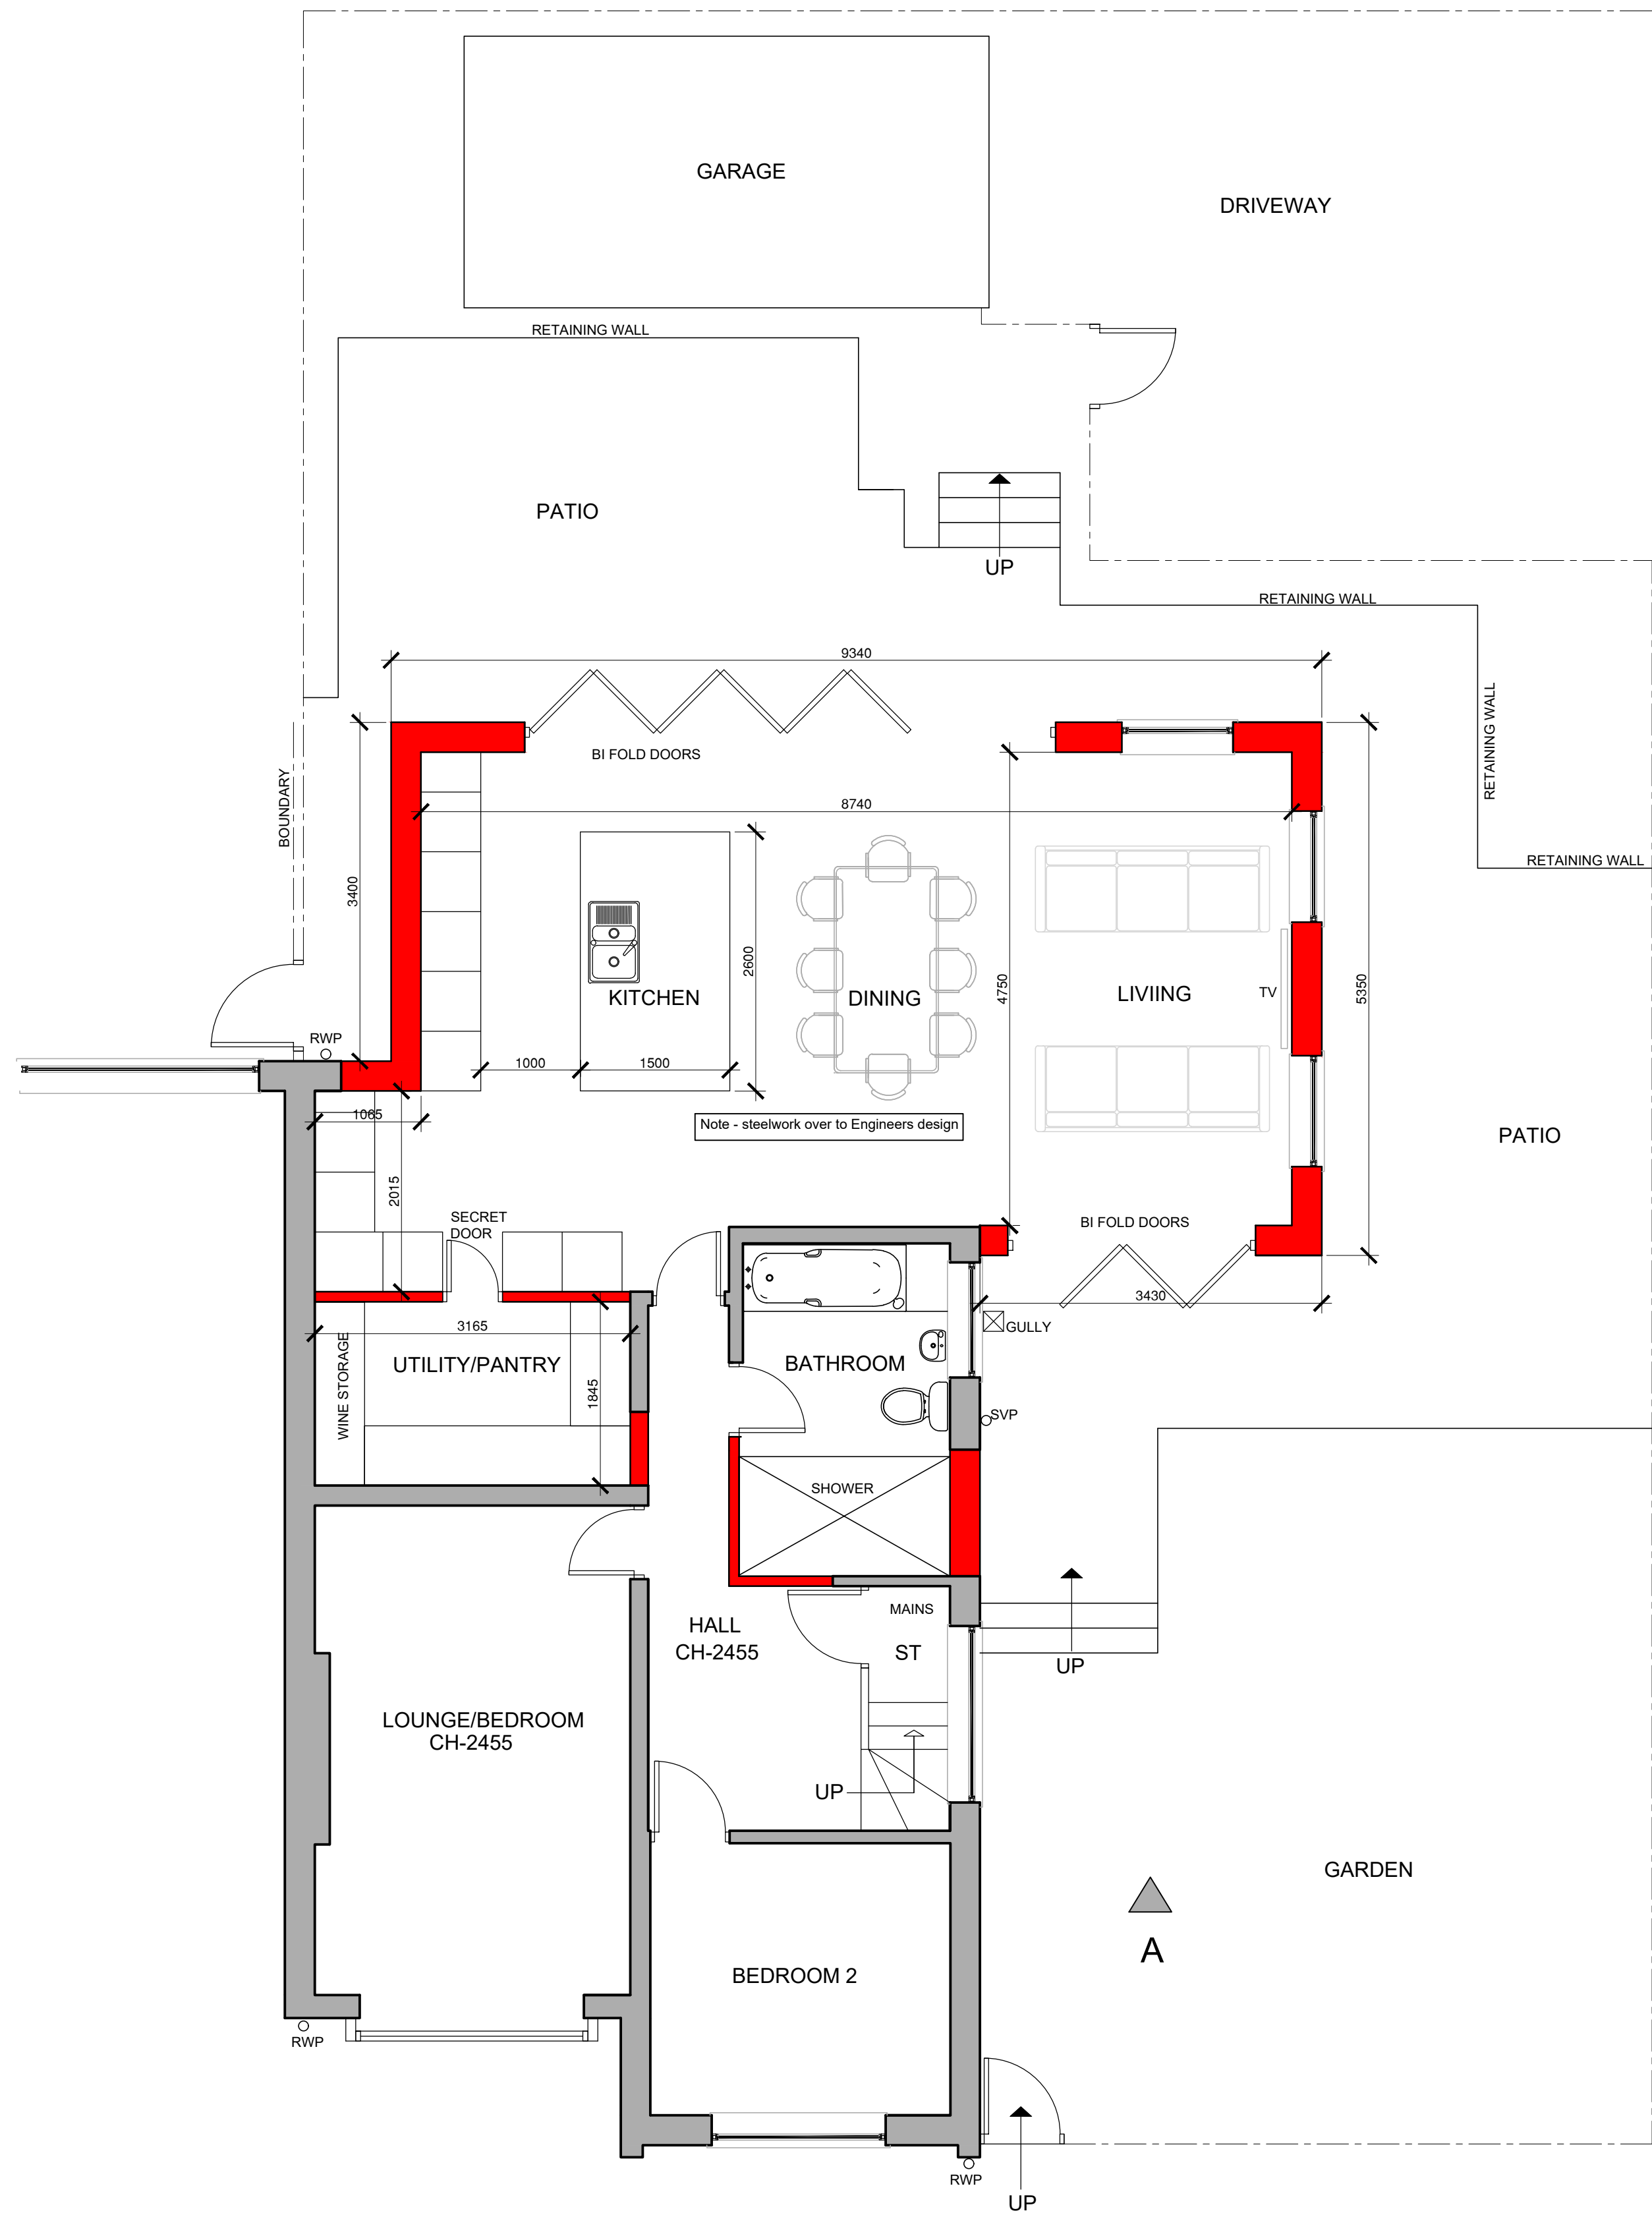


Proposed Ground Floor Plan Scale 1:50

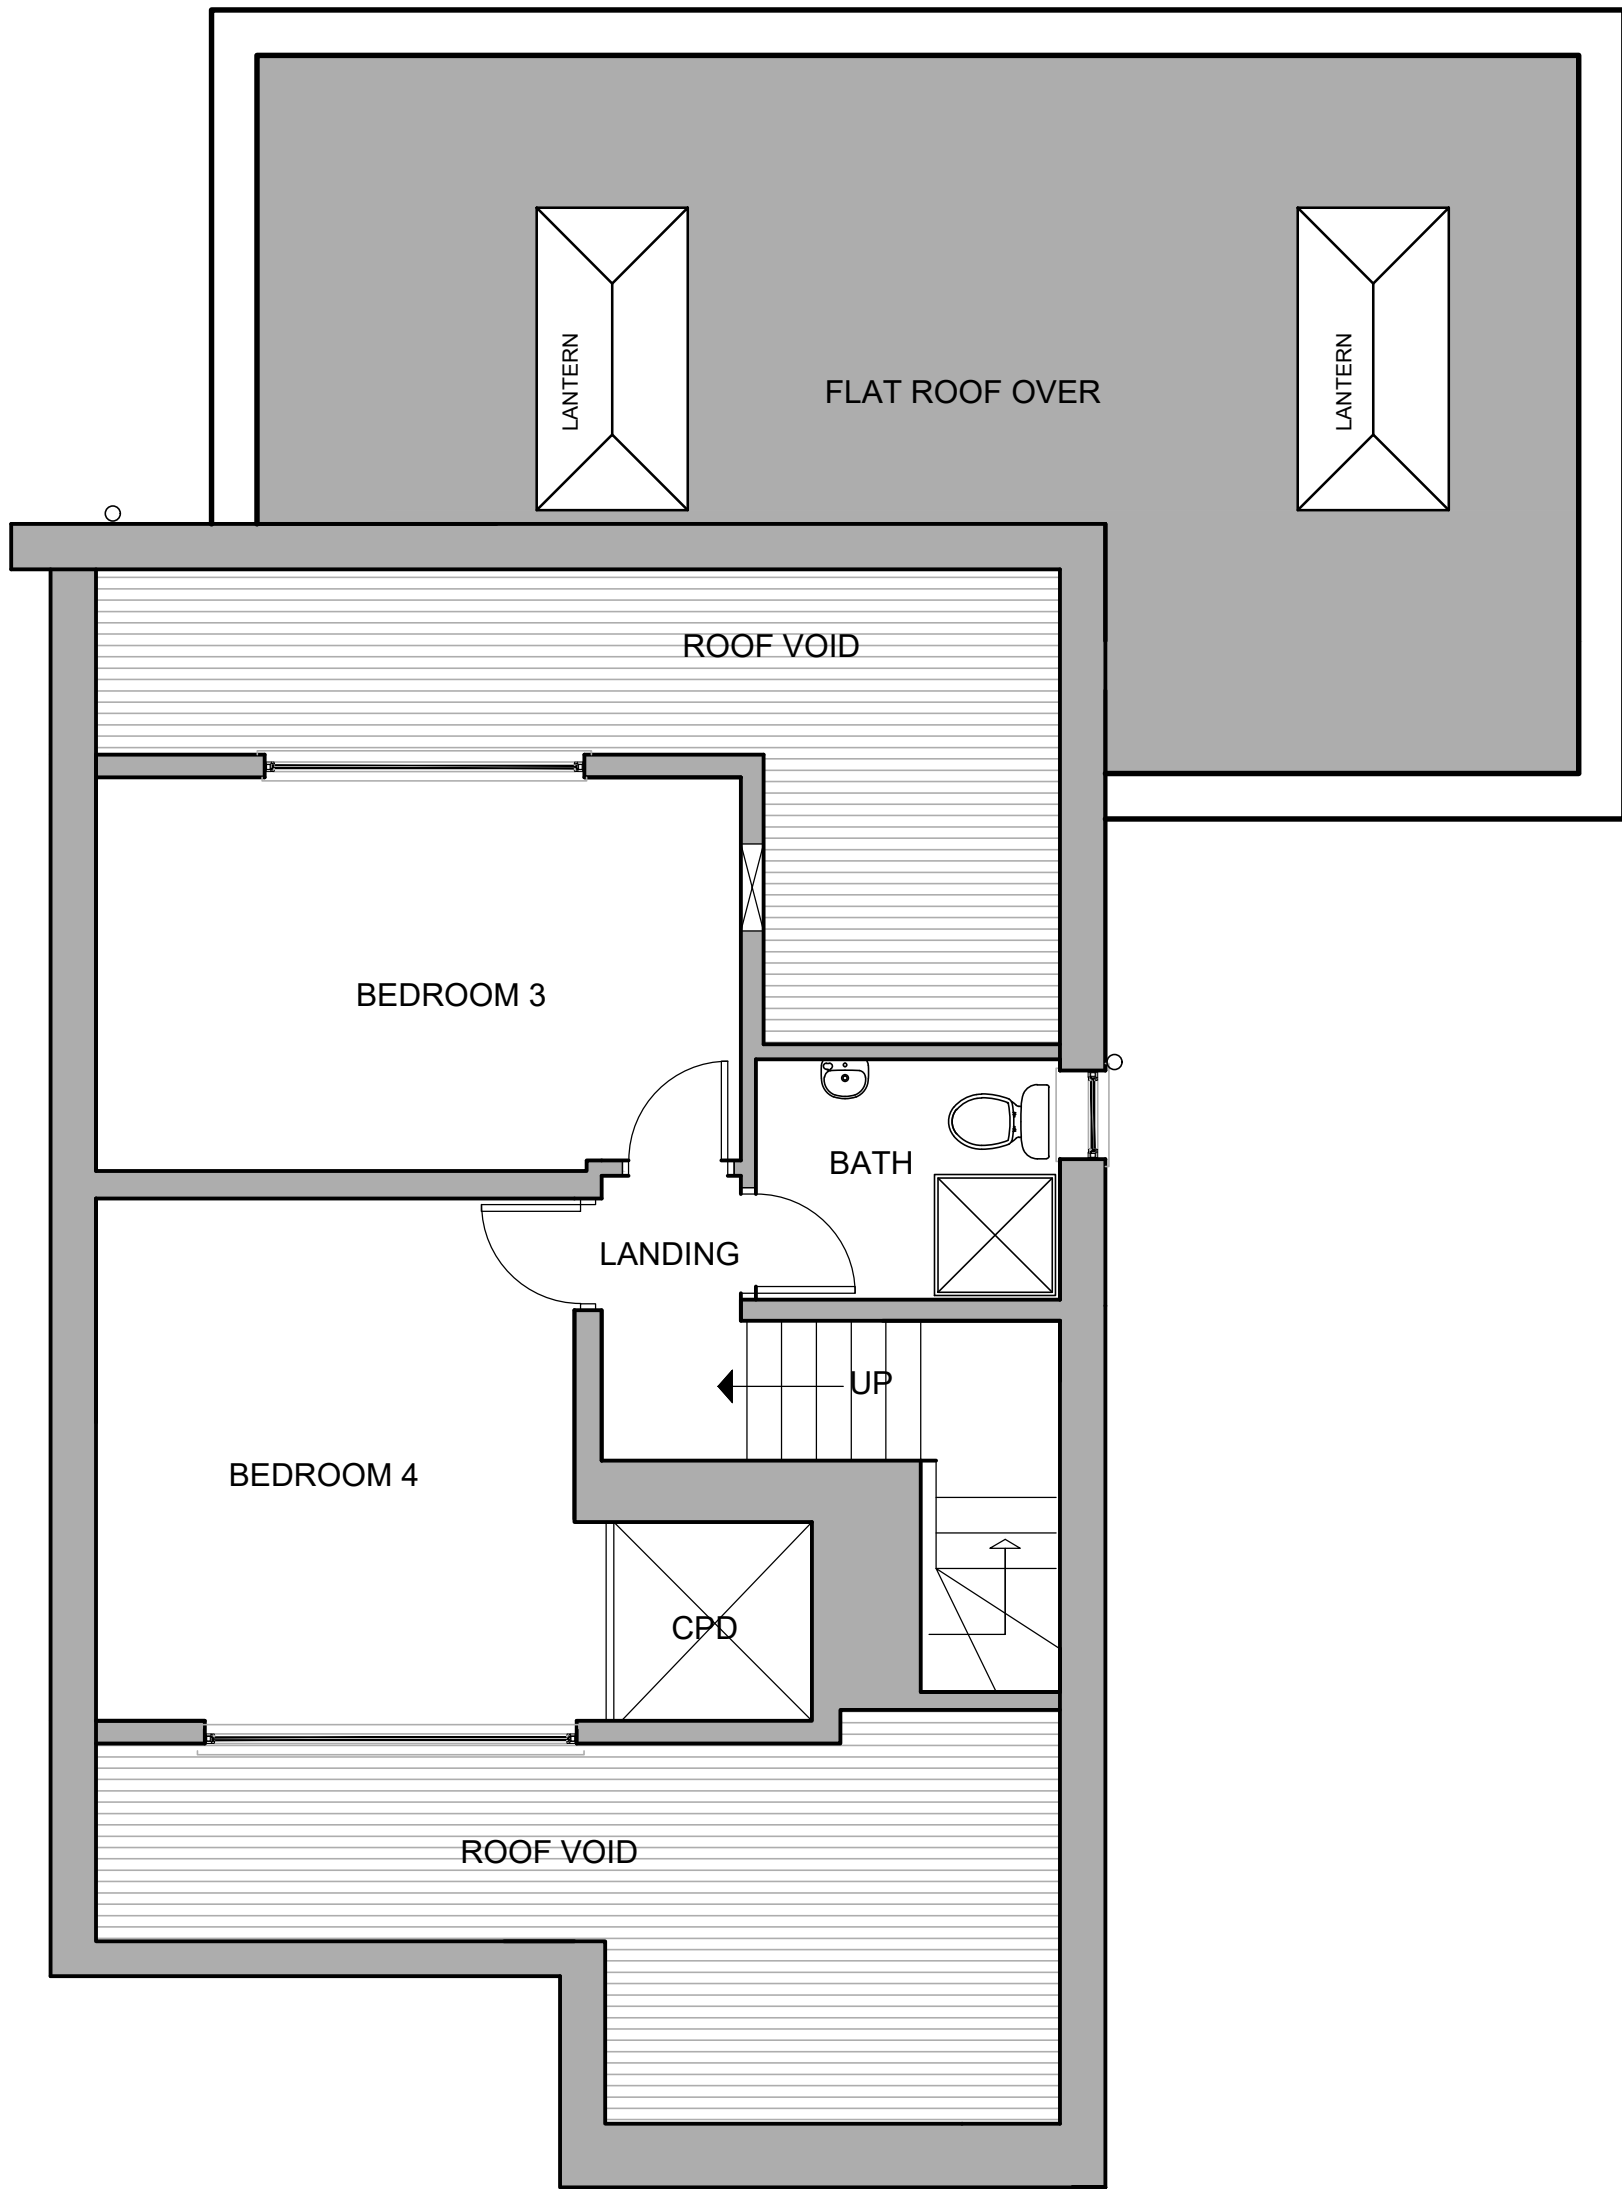

Proposed First Floor Plan Scale 1:50




Location Plan Scale 1:1250

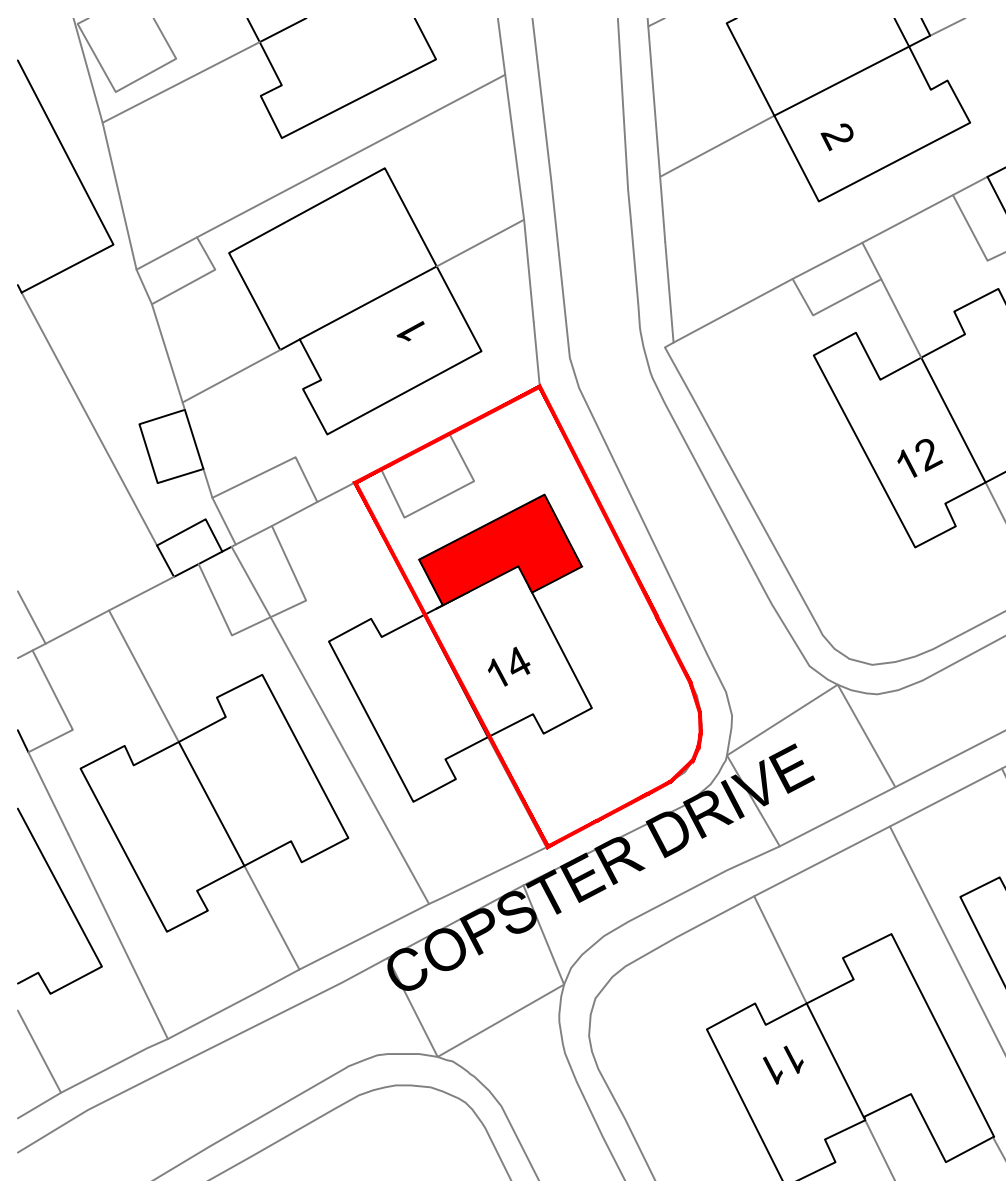


Block Plan Scale 1:500




2) All dimensions shown on this drawing are in meters/millimeters unless otherwise noted.
3) The contractor is to confirm all dimensions on site prior to commencing work and advise of any discrepancies immediately to the Architect

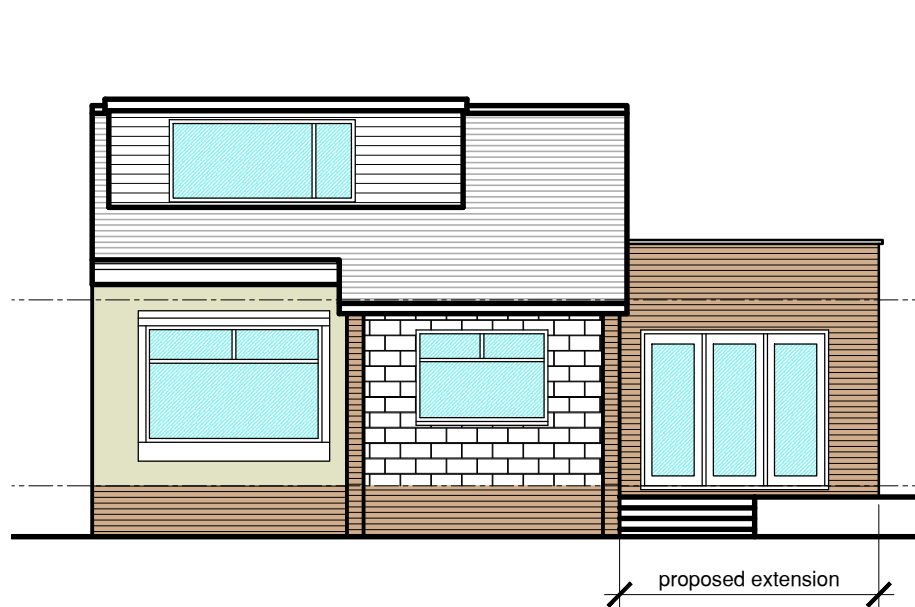


Proposed Elevation A Scale 1:100

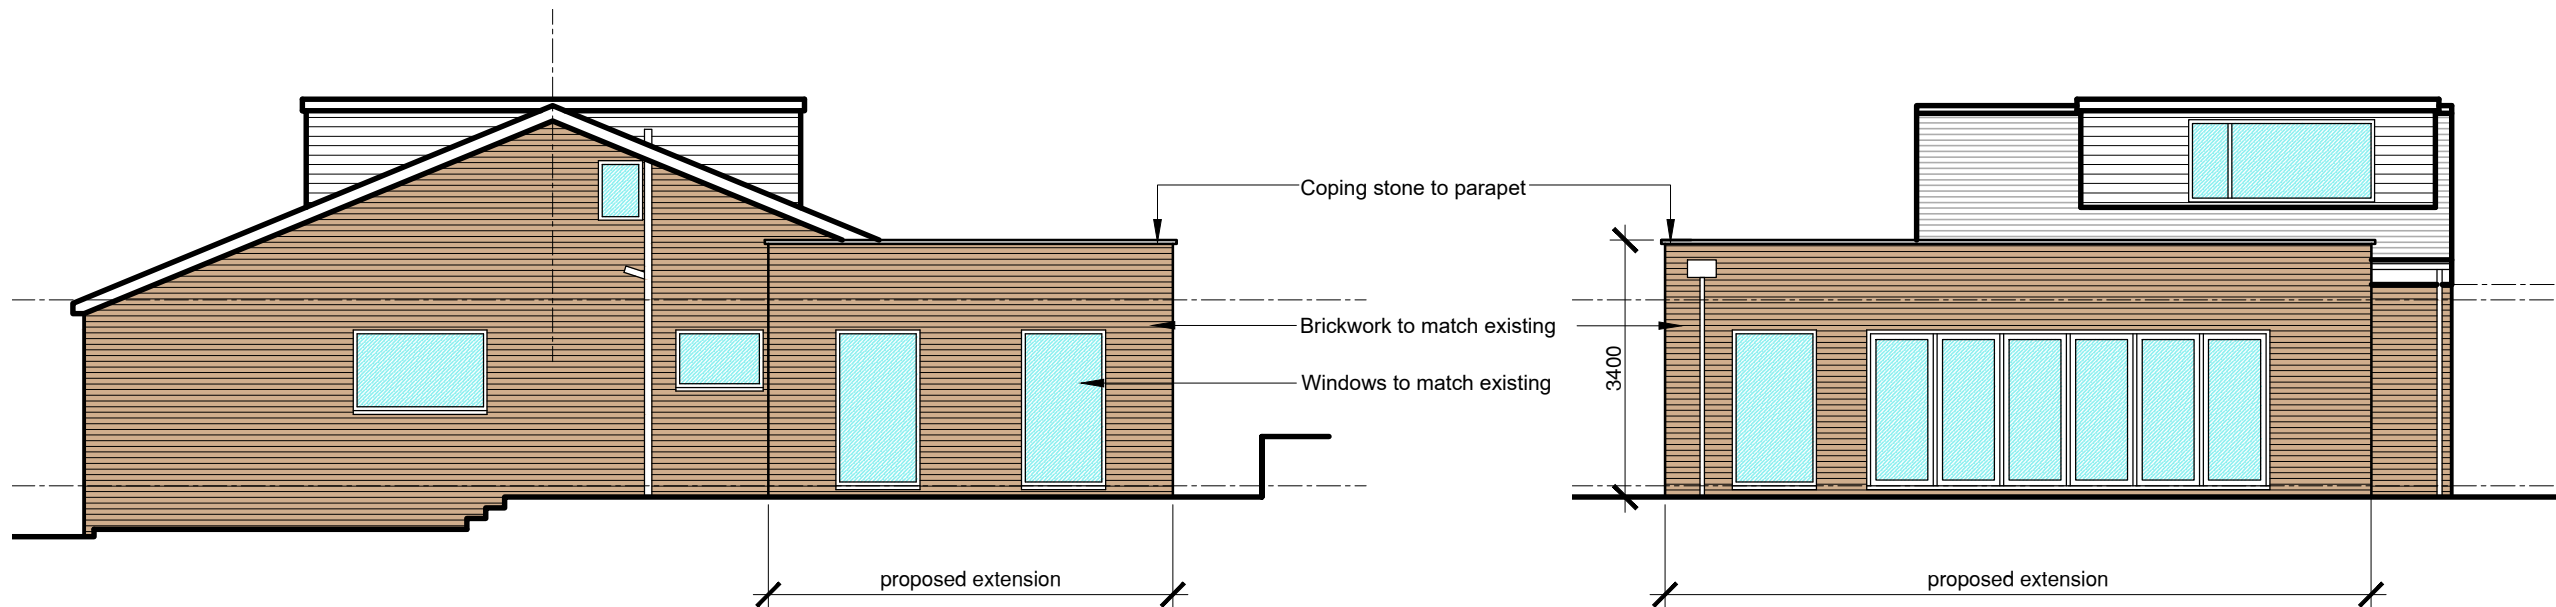

Proposed Elevation B Scale 1:100

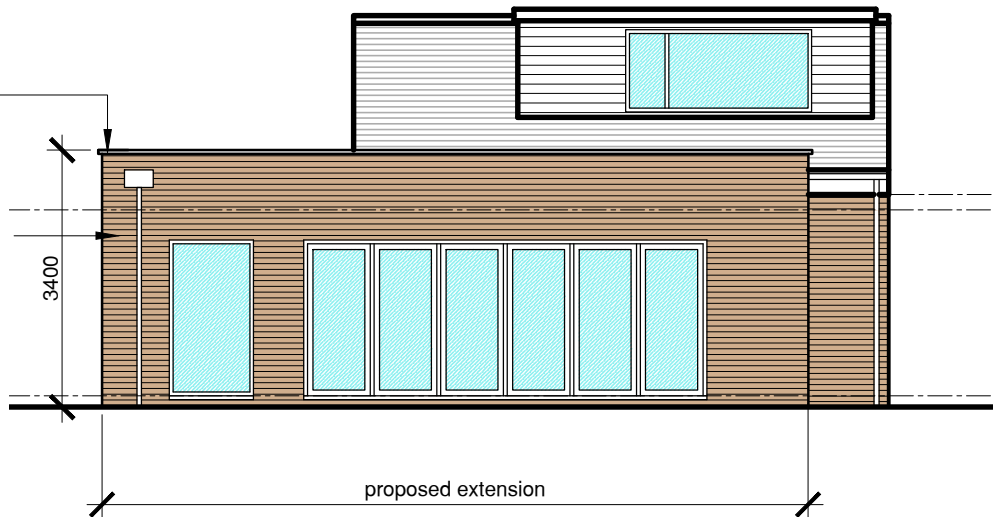

Proposed Elevation C Scale 1:100

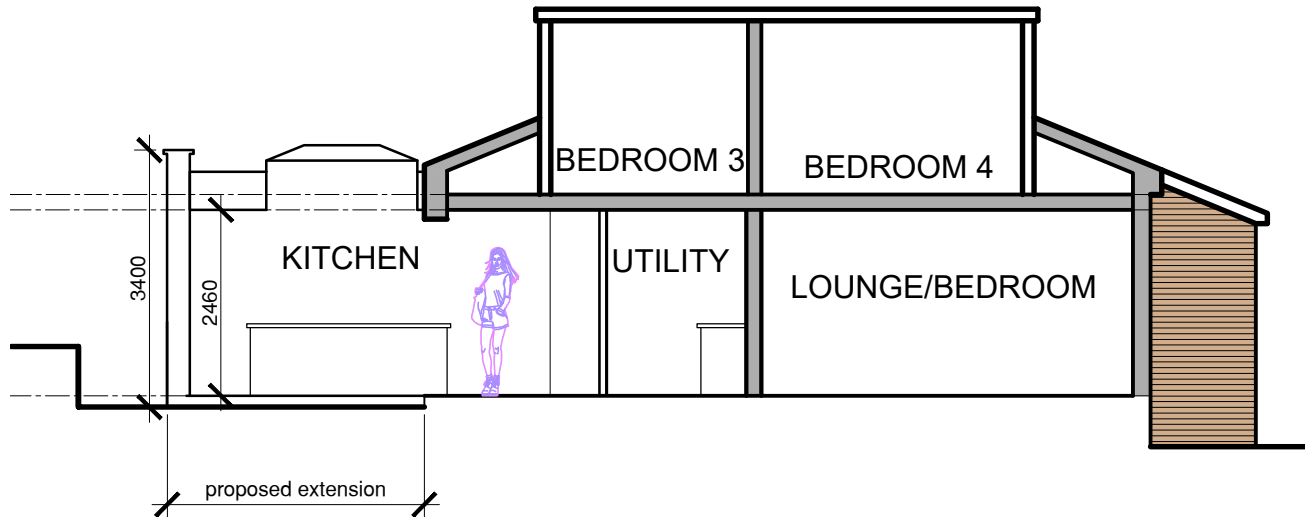

Proposed Elevation D Scale 1:100

OGDEN DESIGN CONSULTANTS

T : 07968493550
E : RYAN@OGDENDESIGN.CO.UK
W : WWW.OGDENDESIGNCONSULTANTS.CO.UK

PROJECT

14 Copster Drive
Longridge, Preston
PR3 3SH

DRAWING TITLE

Proposed Plans and Elevations
OPTION 1

DATE	April 2024	DRAWN BY	RCO
SCALE	1:50/100@A1	CHECKED	RO
DWG No	L01(002)	REVISION	-