



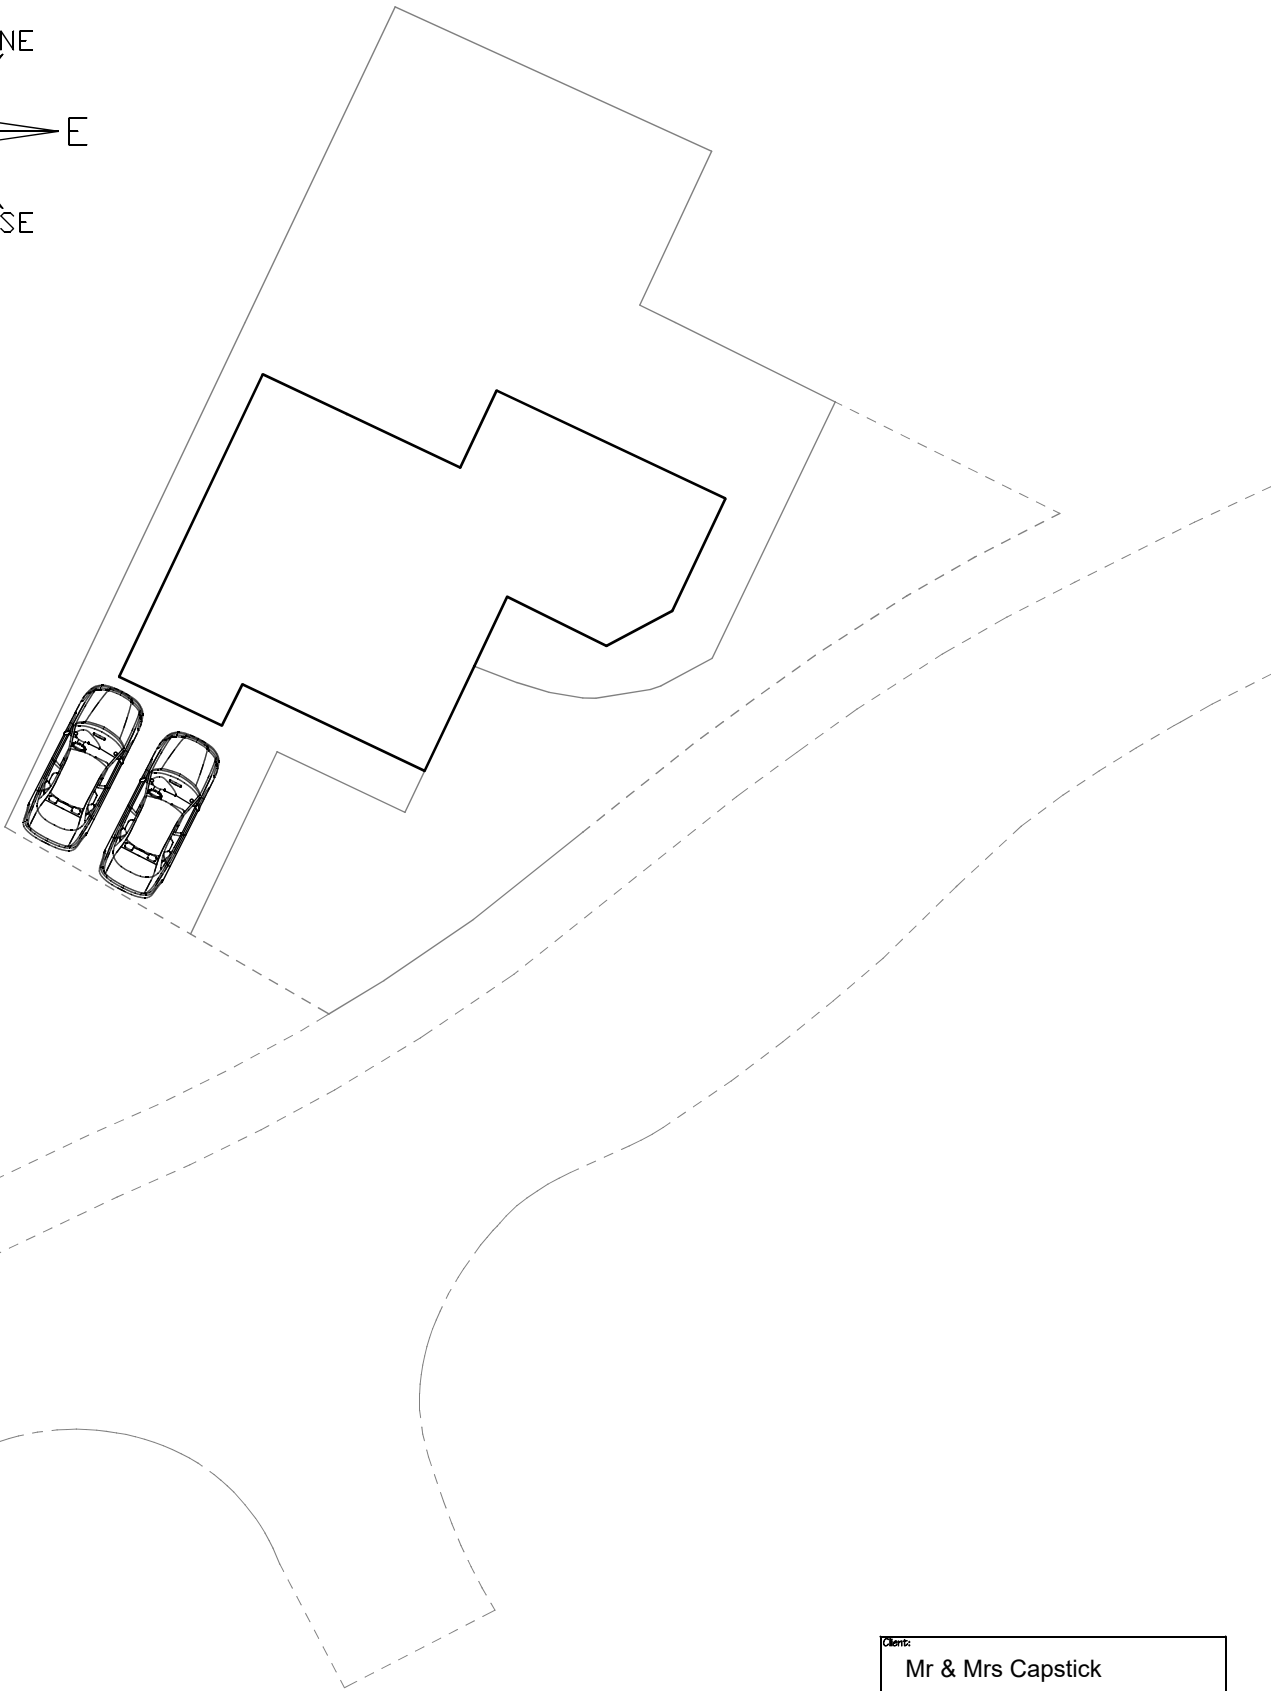

PD Construction Consultants
 7 Beech Street, Clitheroe, Lancs
 BB7 2LL
 tel: 07976 771297
 email: pdcc@hotmail.co.uk

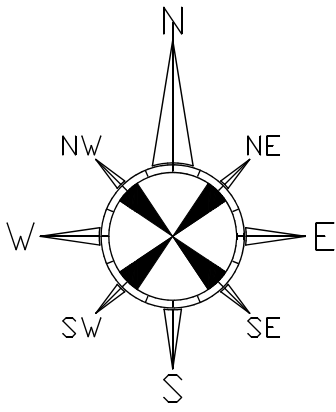

Client: Mr & Mrs Capstick		
Project: Proposed Alterations 15 Copperfield Close Clitheroe		
Dwg title: Existing Site Plan		
Scale @ A4: 1:200	Date: 24.06.24	Drawn by: PD
Drawing no. 1615 - 201	Rev. -	