



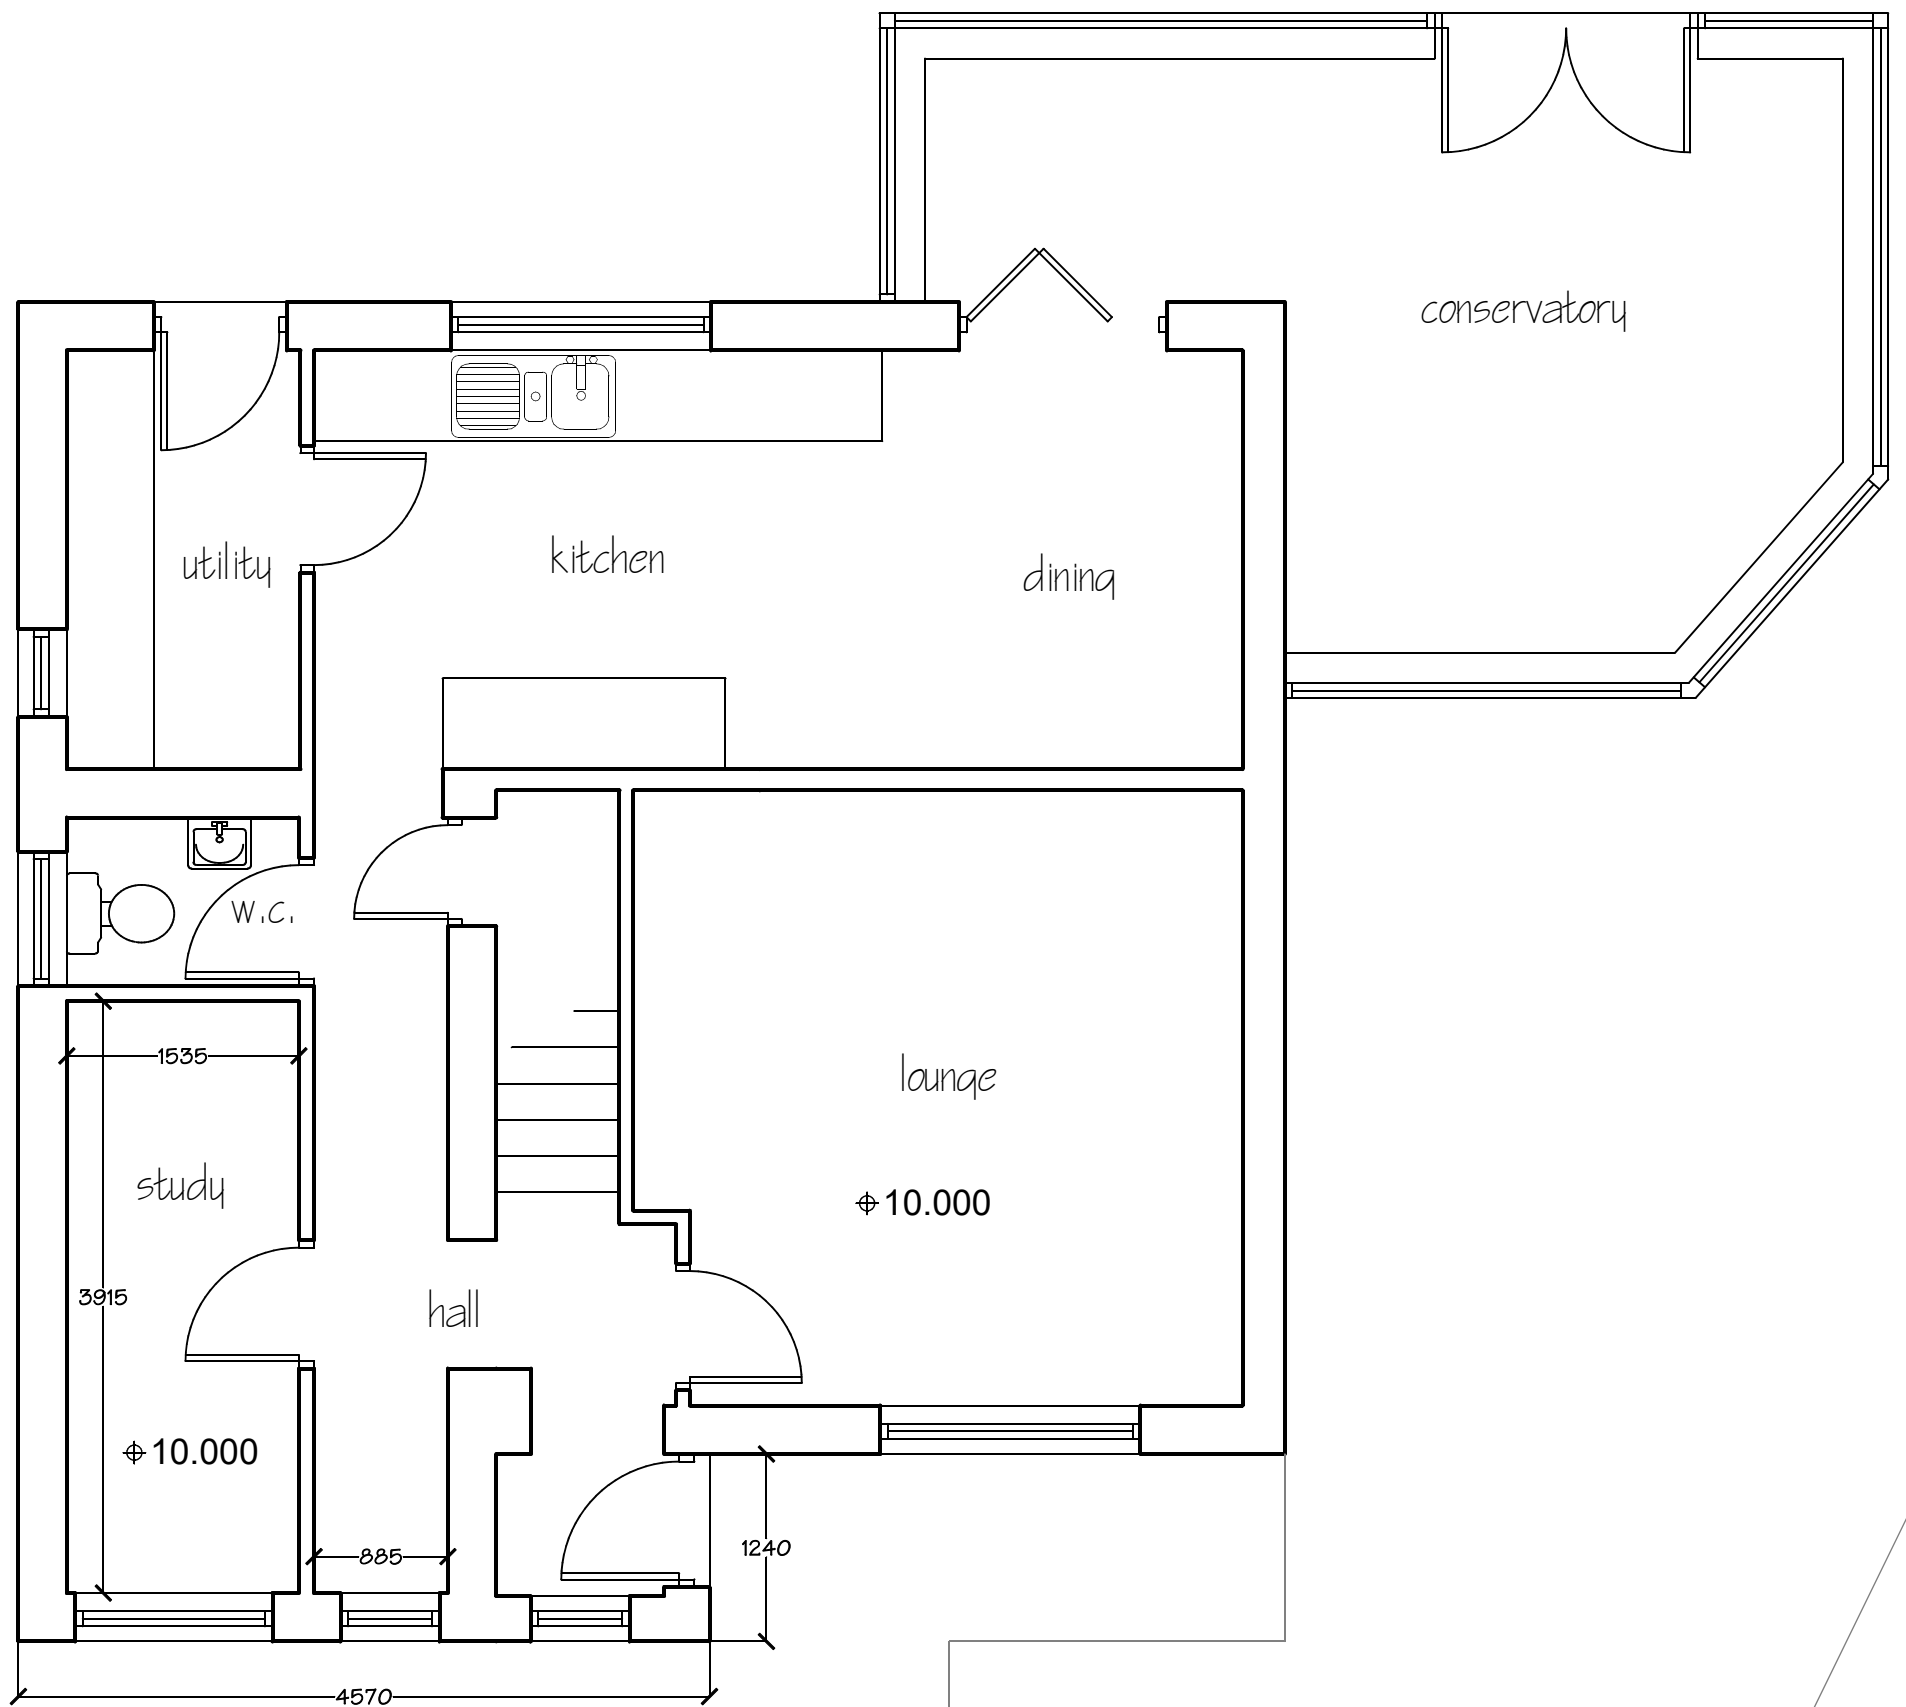

metres

 

PD Construction Consultants
7 Beech Street, Clitheroe, Lancs
BB7 2LL
tel: 07976 771297
email: pdcc@hotmail.co.uk

Client: Mr & Mrs Capstick		
Project: Proposed Alterations 15 Copperfield Close Clitheroe		
Dwg title: Proposed Ground Floor Plan		
Scale @ A3: 1:50	Date: 19.06.24	Drawn by: PD
Drawing no. 1615 - 105	Rev. -	