

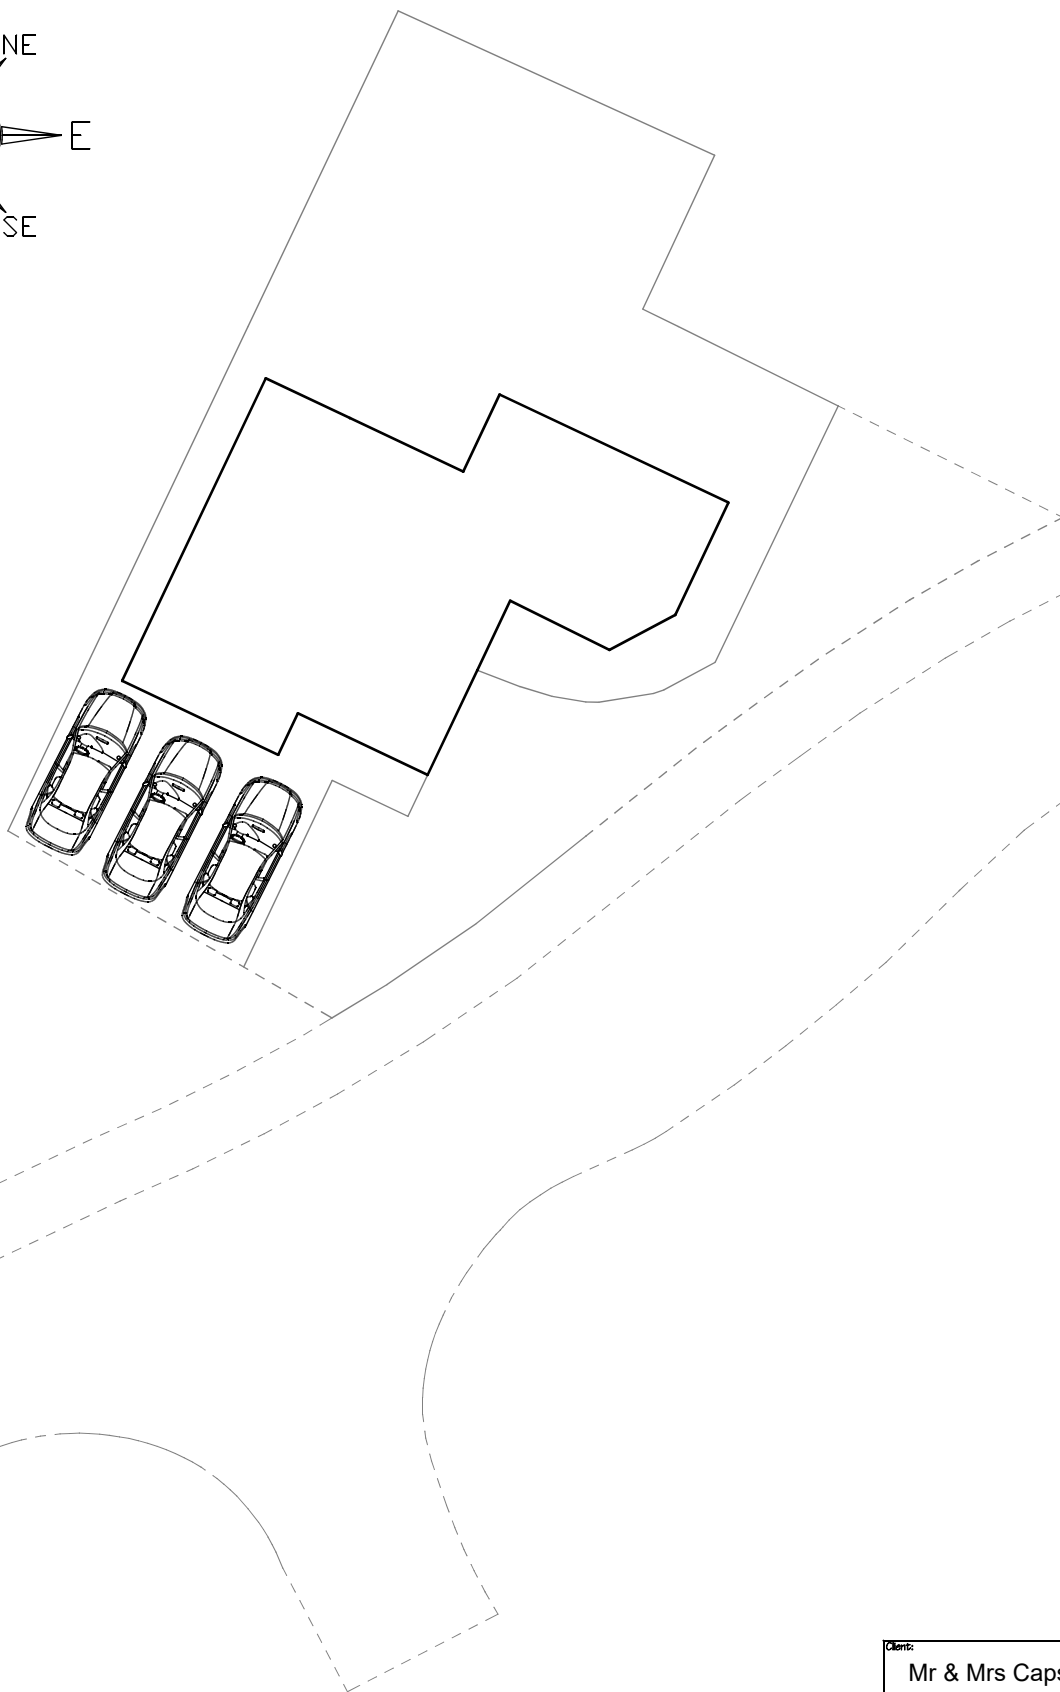


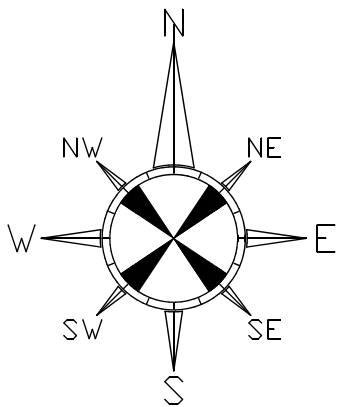

PD Construction Consultants
 7 Beech Street, Clitheroe, Lancs
 BB7 2LL
 tel: 07976 771297
 email: pdcc@hotmail.co.uk

metres

 

Client: Mr & Mrs Capstick		
Project: Proposed Alterations 15 Copperfield Close Clitheroe		
Dwg title: Proposed Site Plan		
Scale @ A4: 1:200	Date: 24.06.24	Drawn by: PD
Drawing no. 1615 - 202	Rev. -	