


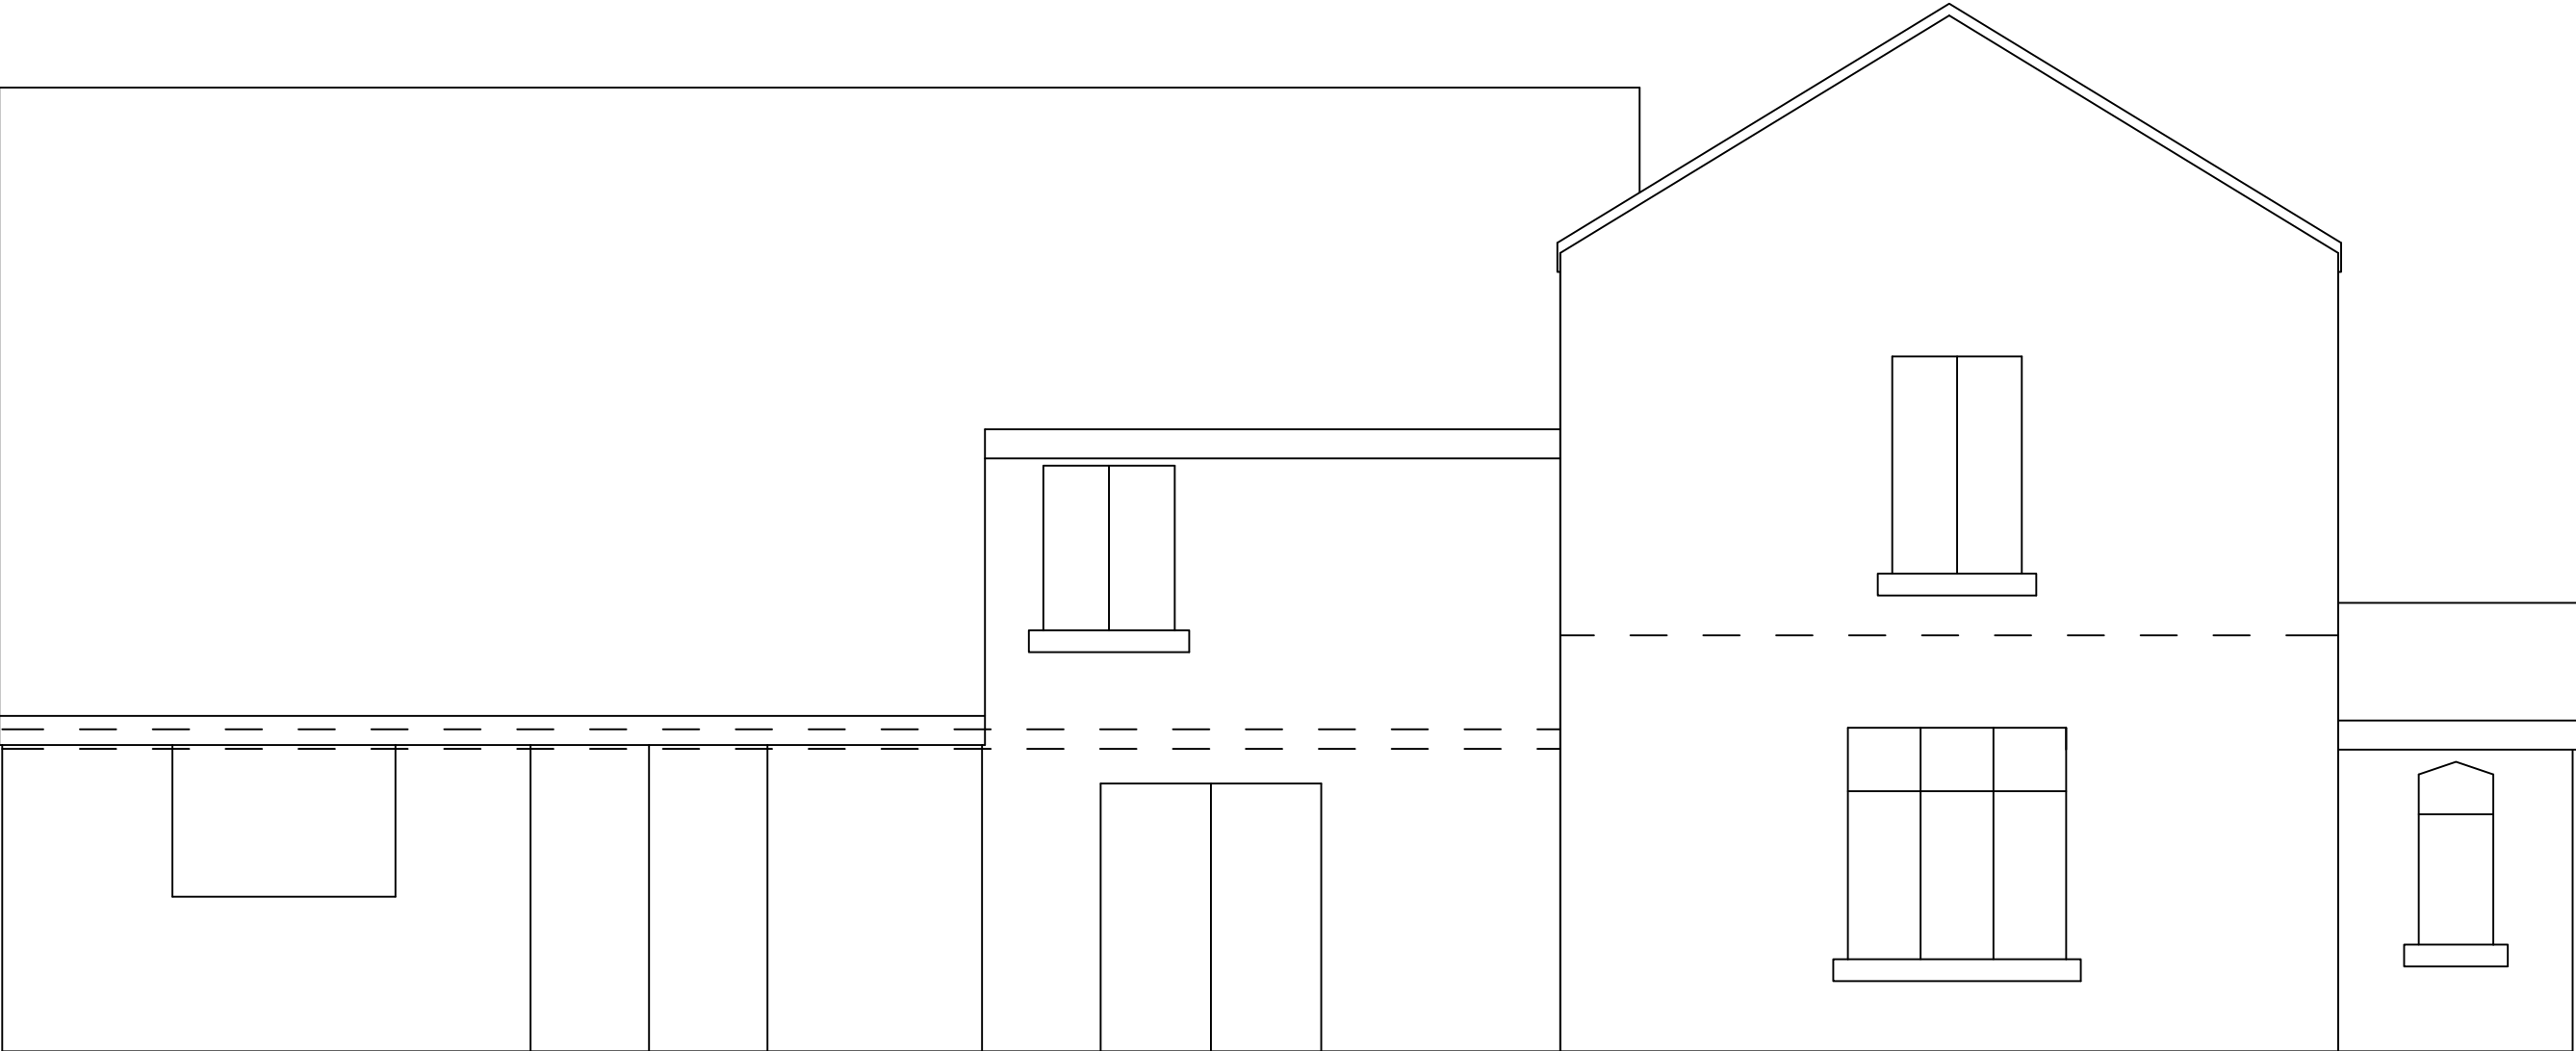


Proposed Side Elevation



Proposed Front Elevation



Existing Side Elevation

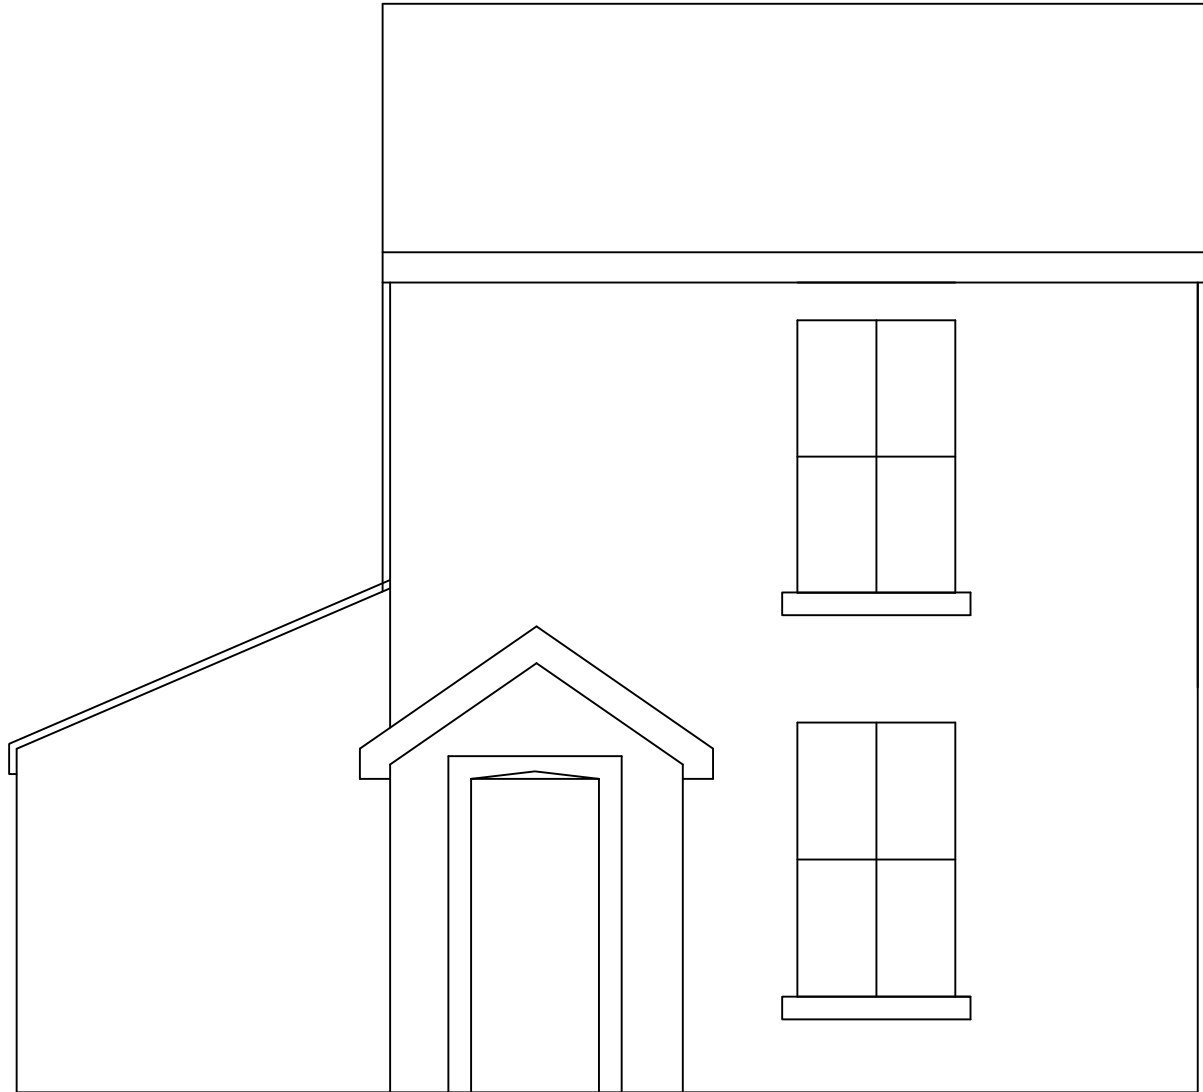

Existing Front Elevation

Proposed detached garage at :		
Happy Cottage Lovely Hall Lane Copster Green BB1 9EQ		
CLIENT:	MrJohn Wearing	
DATE:	January 2024	
SCALE:	1:50 @ A1	
DWG No:	Extension Elevations	
L.A:		
AMENDMENTS:		DATE:
ENTWISTLE DESIGN SERVICES		
7 Edgefield Astley Village Chorley PR7 1XH	Tel:01257 274976 E-Mail entwistledesign@aol.com	