



Existing Site Plan

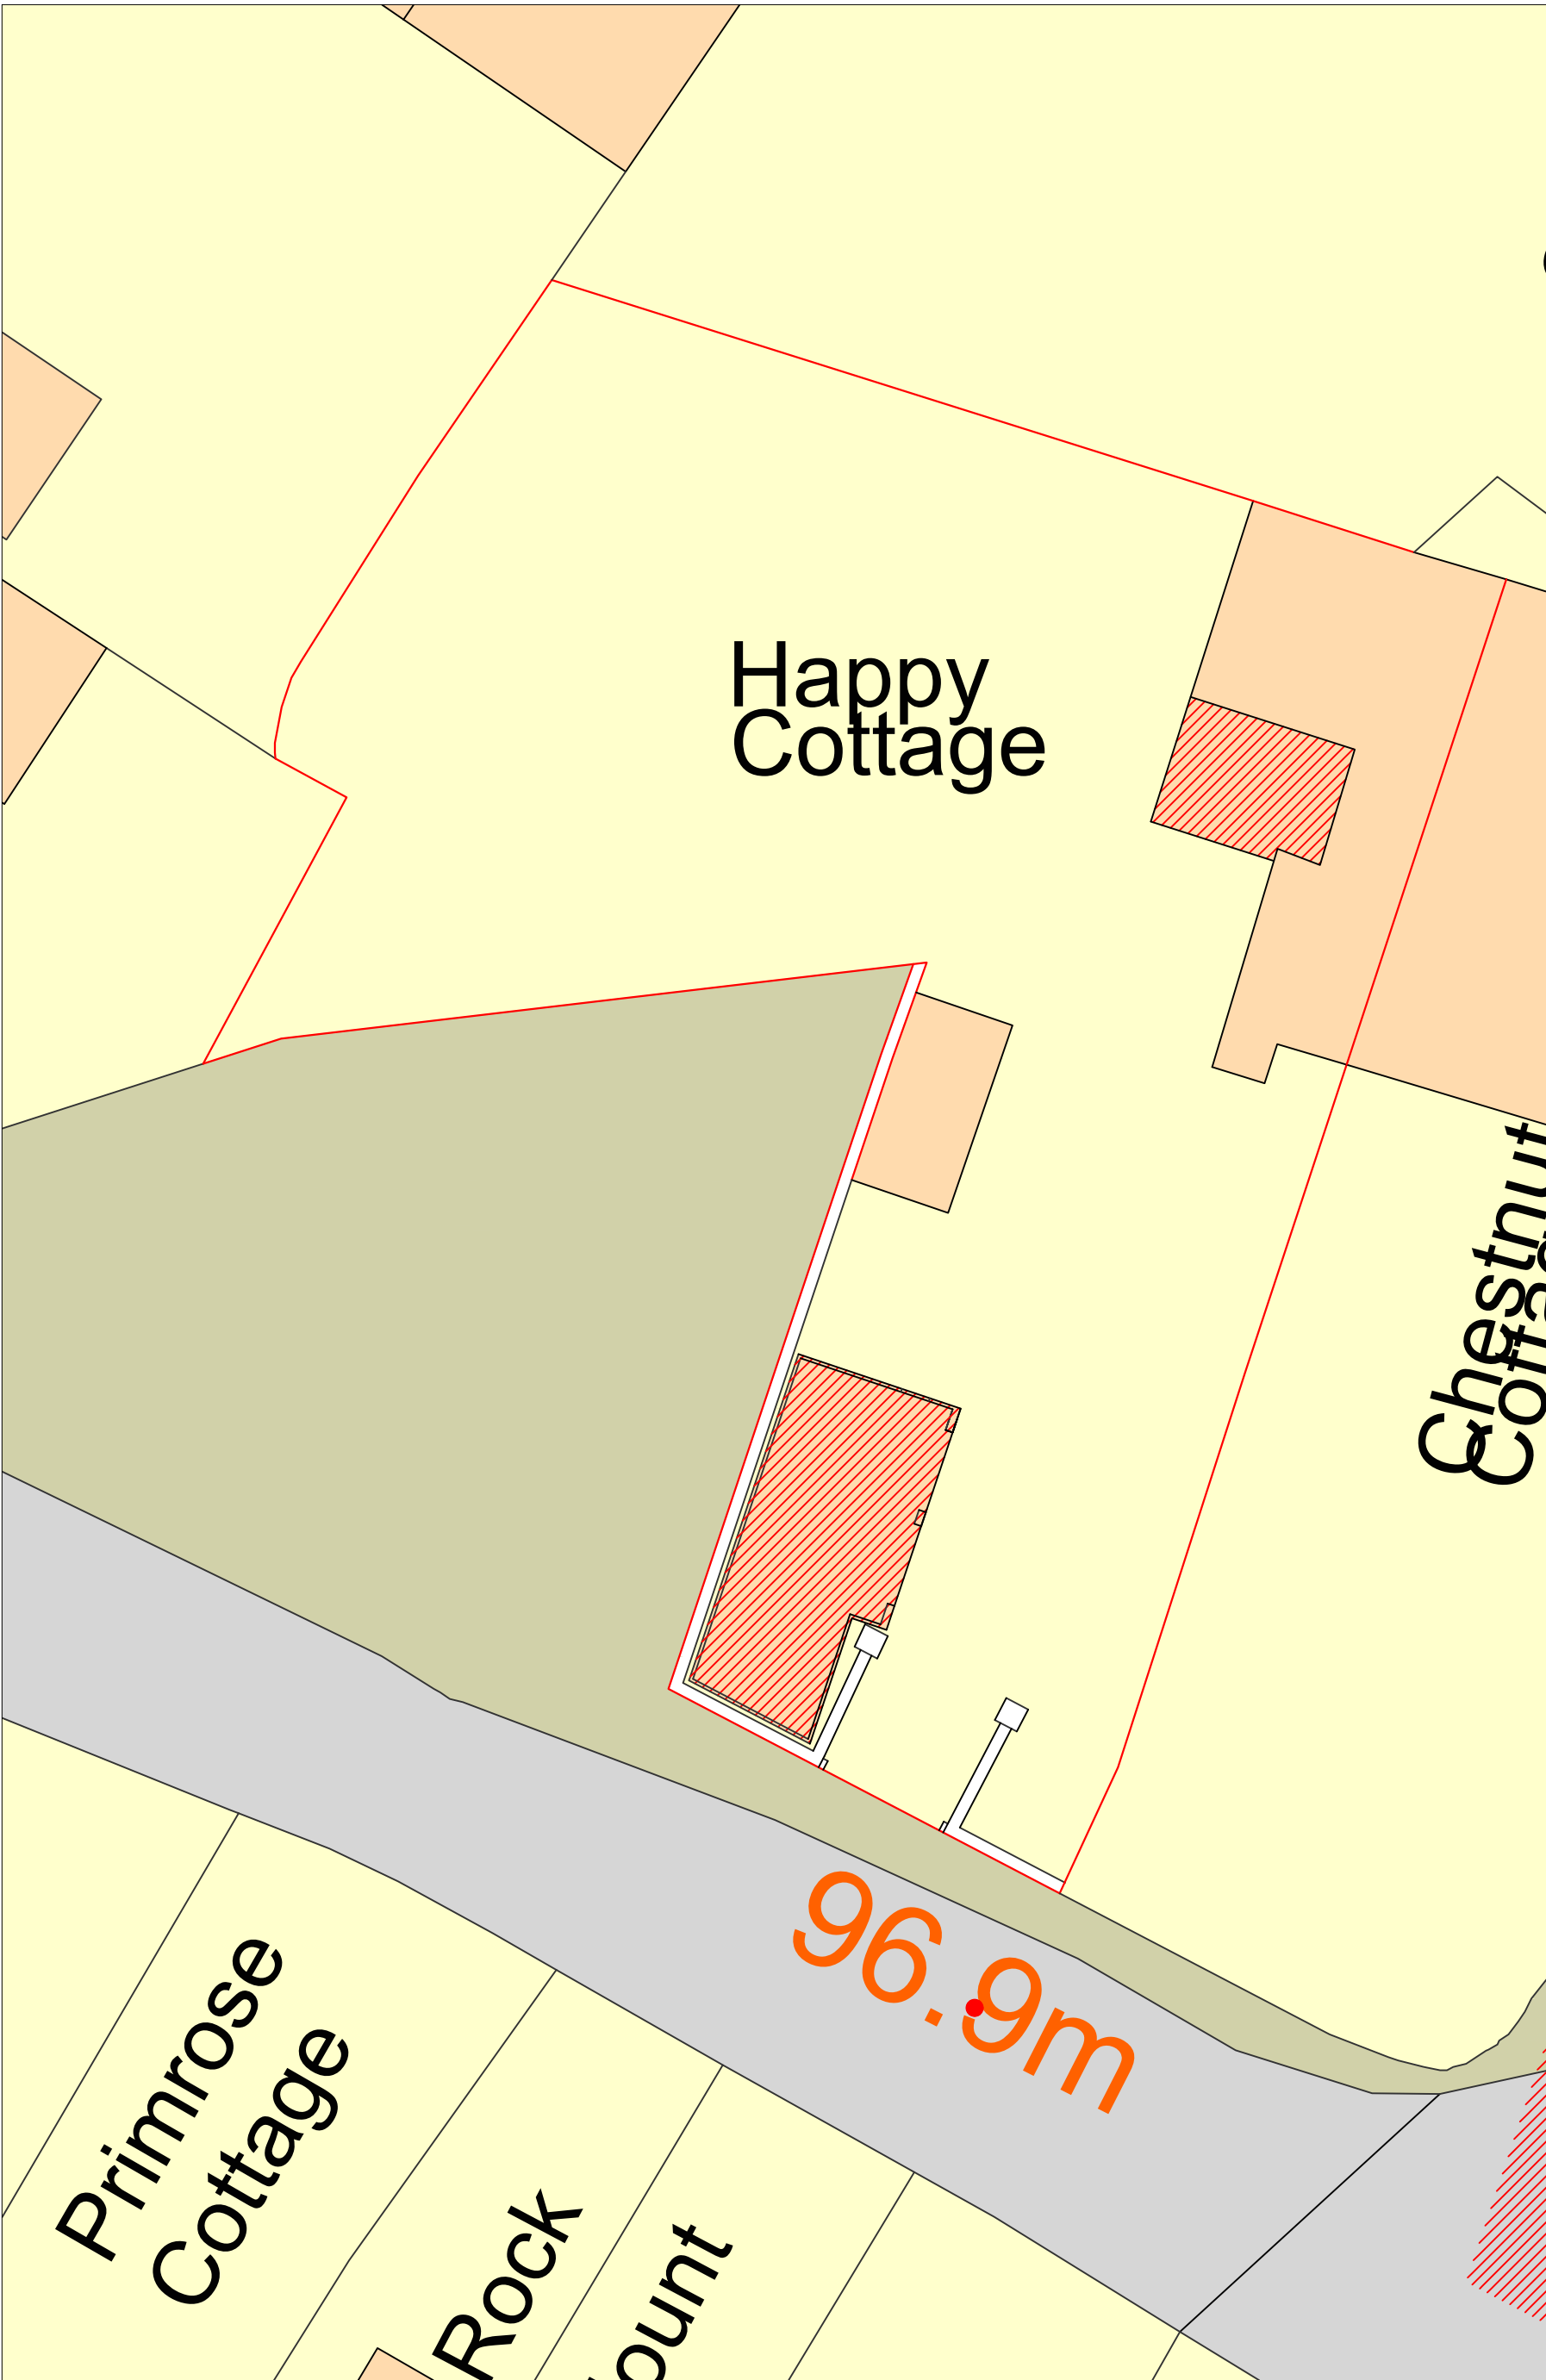

Proposed Site Plan

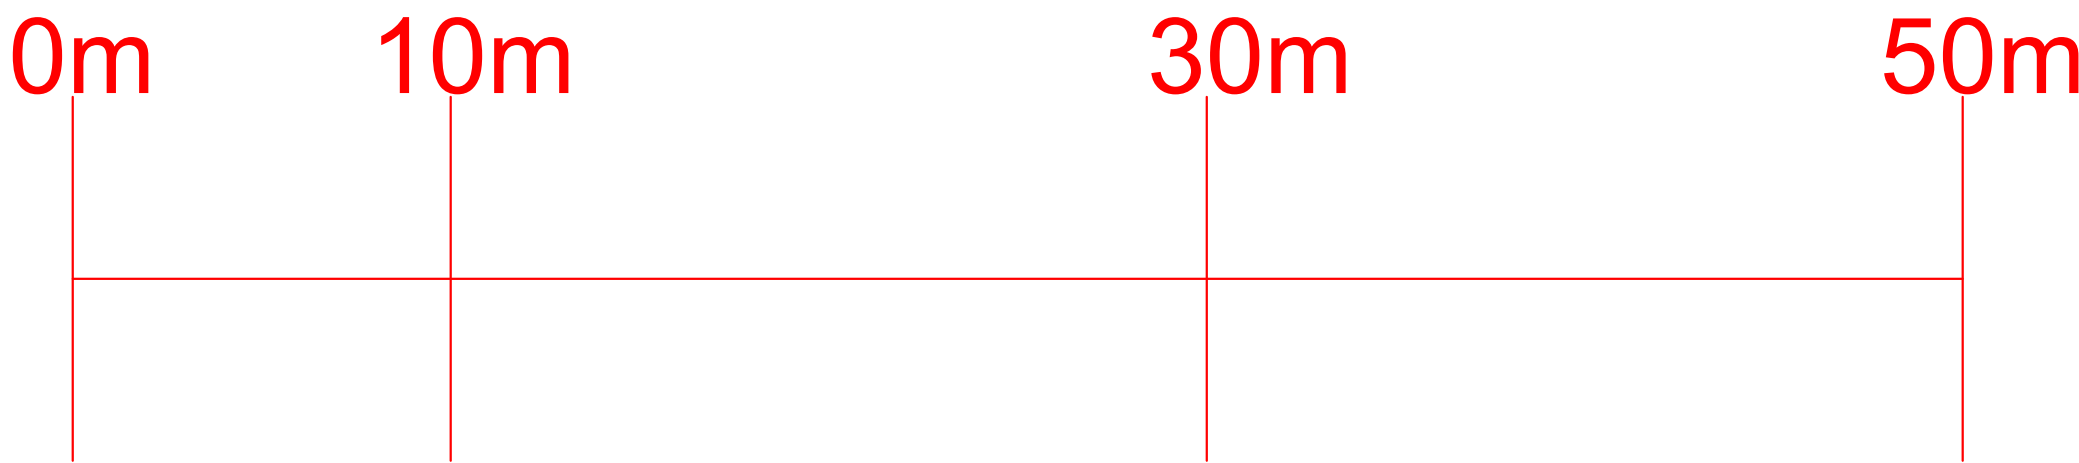

Location Plan 1:1250

Proposed detached garage at :		
Happy Cottage Lovely Hall Lane Copster Green BB1 9EQ		
CLIENT:	MrJohn Wearing	
DATE:	January 2024	
SCALE:	1:1250 & 1:200 @ A1	
DWG No:	Site Plans	
L.A:		
AMENDMENTS:		DATE:
ENTWISTLE DESIGN SERVICES		
7 Edgefield Astley Village Chorley PR7 1XH		Tel:01257 274976 E-Mail entwistledesign@aol.com