
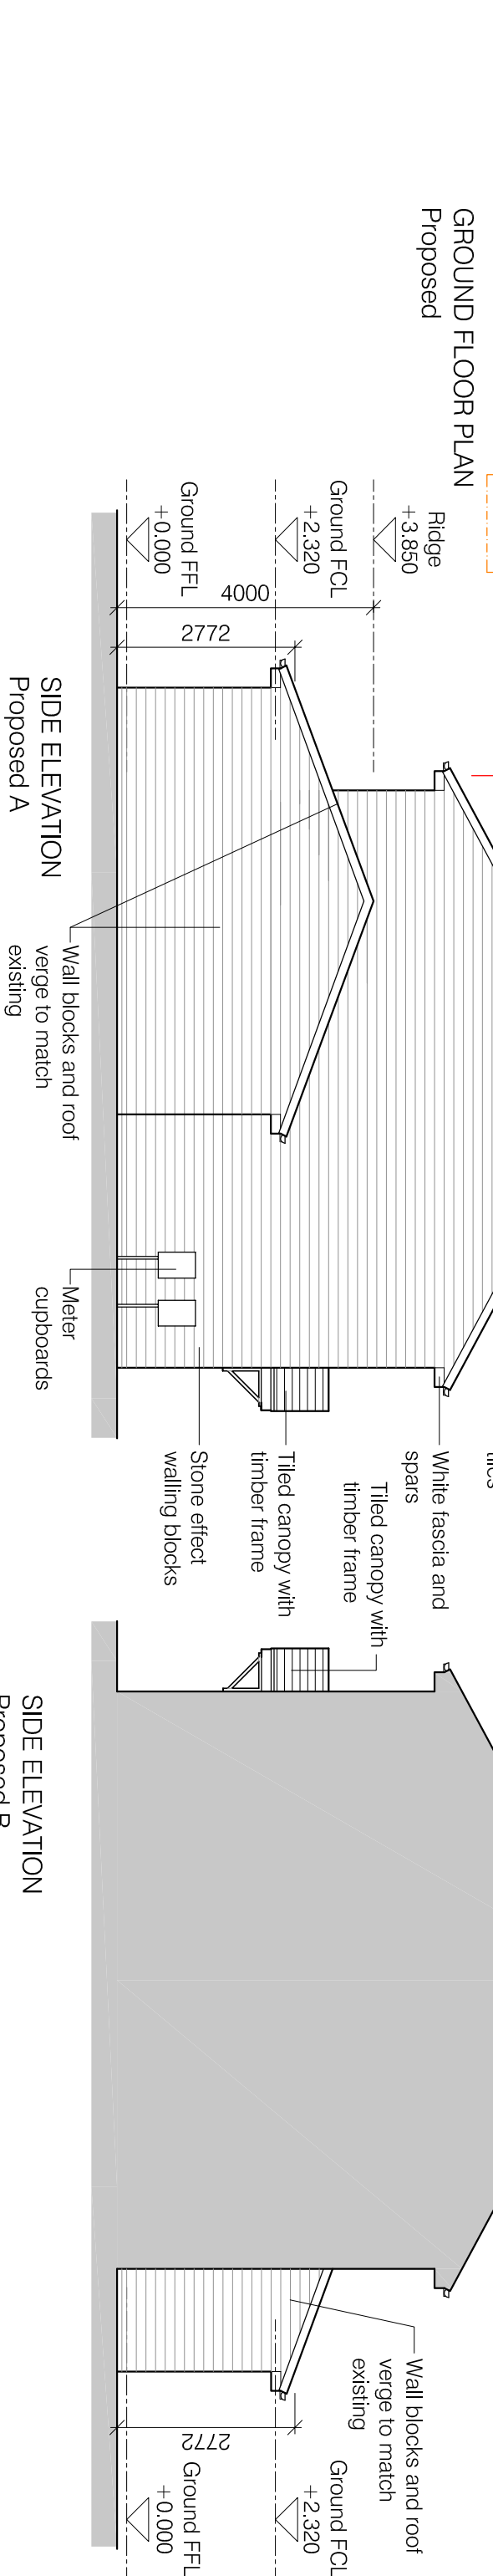


Do not scale. Contractors must check all dimensions on site before prepping production drawings or commencing any work. This drawing and its design is the copyright of LMC Architecture Limited and may not be reproduced in any form whatsoever without their prior express written consent.

Revision	Date	Revision note	Drawn by	Purpose of issue
A	28.02.24	Updated in accordance with client comments	LM	Information

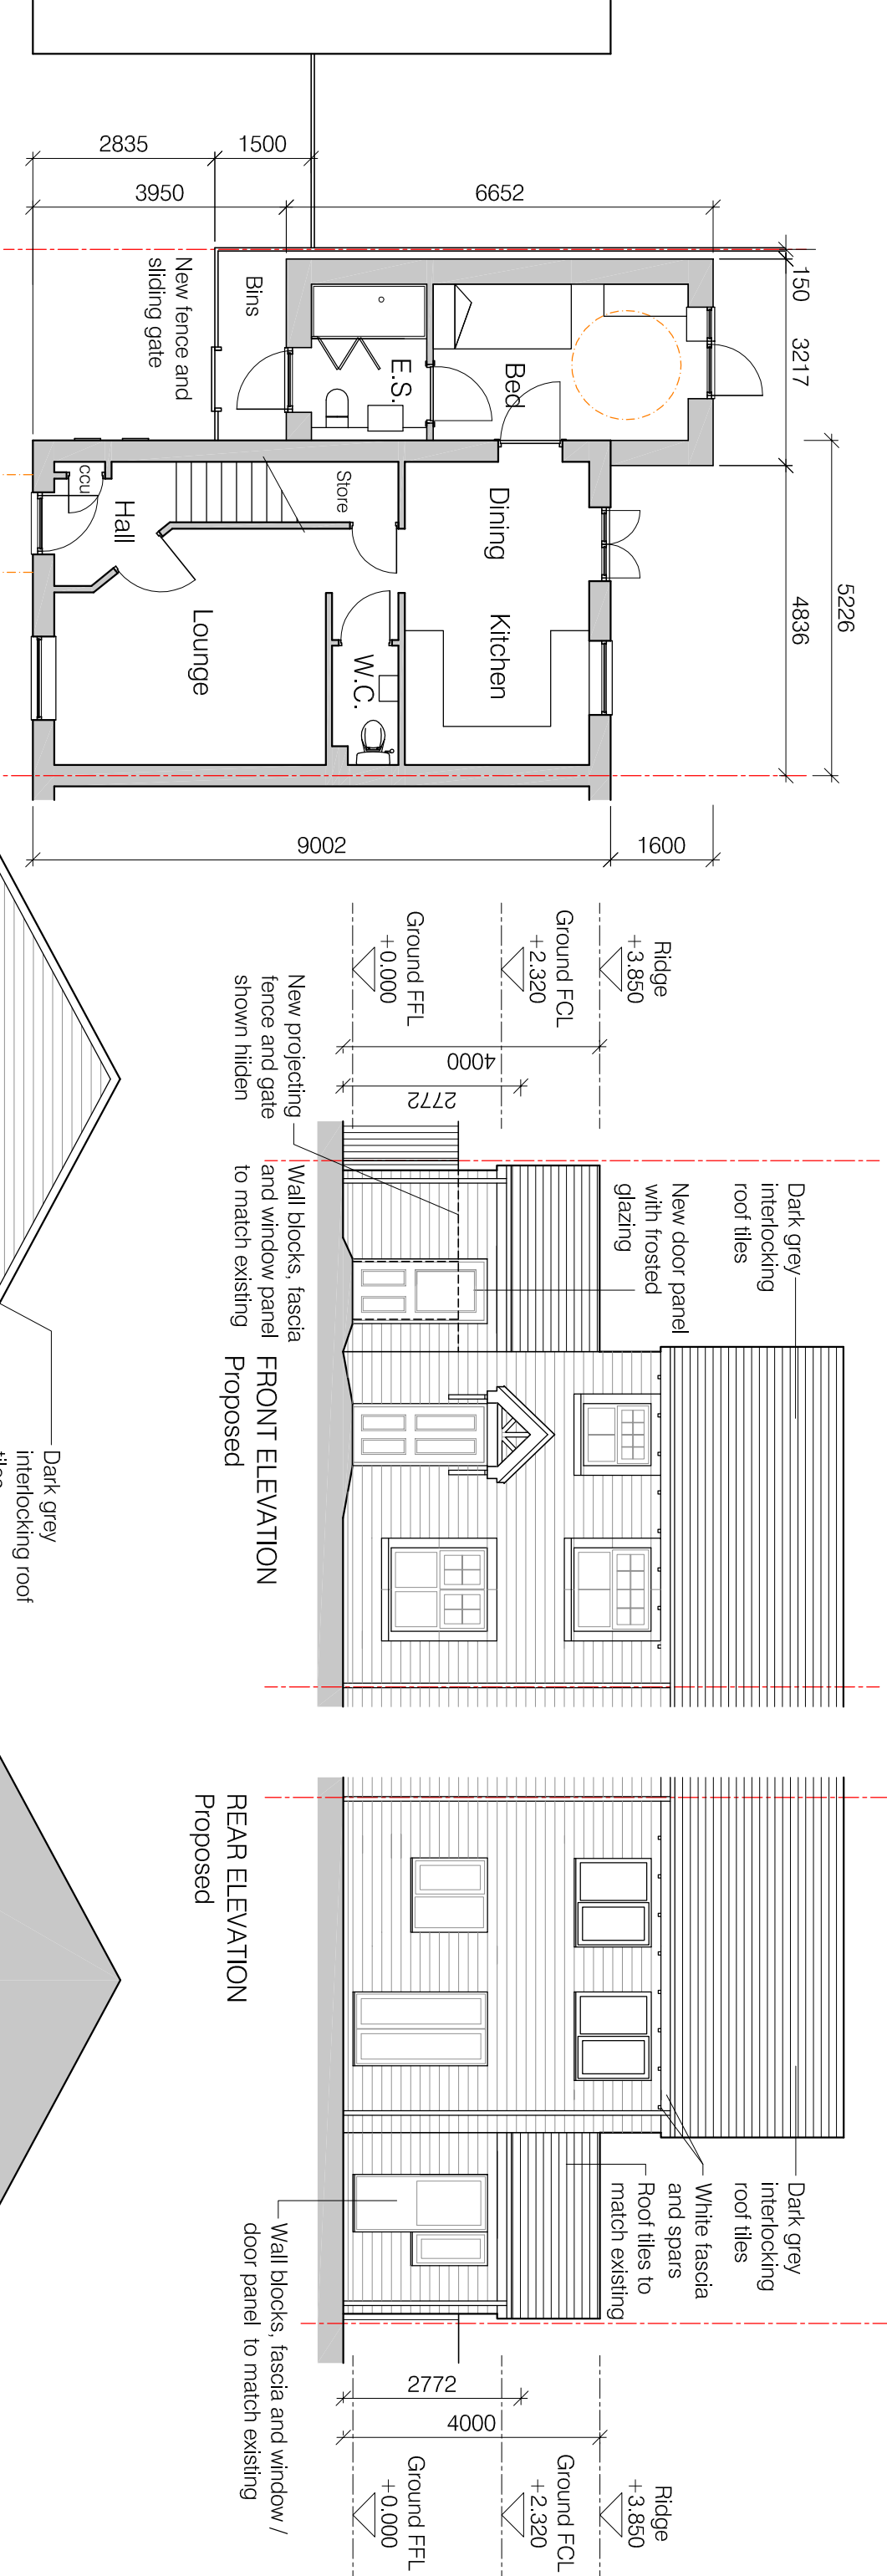

Project Extension to 17 Standen Edge Clitheroe	Drawing title Proposed ground floor plan and elevations	Scale 1:100 @ A3	LMC Architecture Limited Architectural design services	LMC ARCHITECTURE LTD
Client Mr J Howard	Drawing number DFG 755 – 003 A	Date 27.02.24	4 Doveedale Drive, Lightenhill, Burnley, Lancashire, BB12 8XD Web : www.lmcarchitecture.co.uk	