
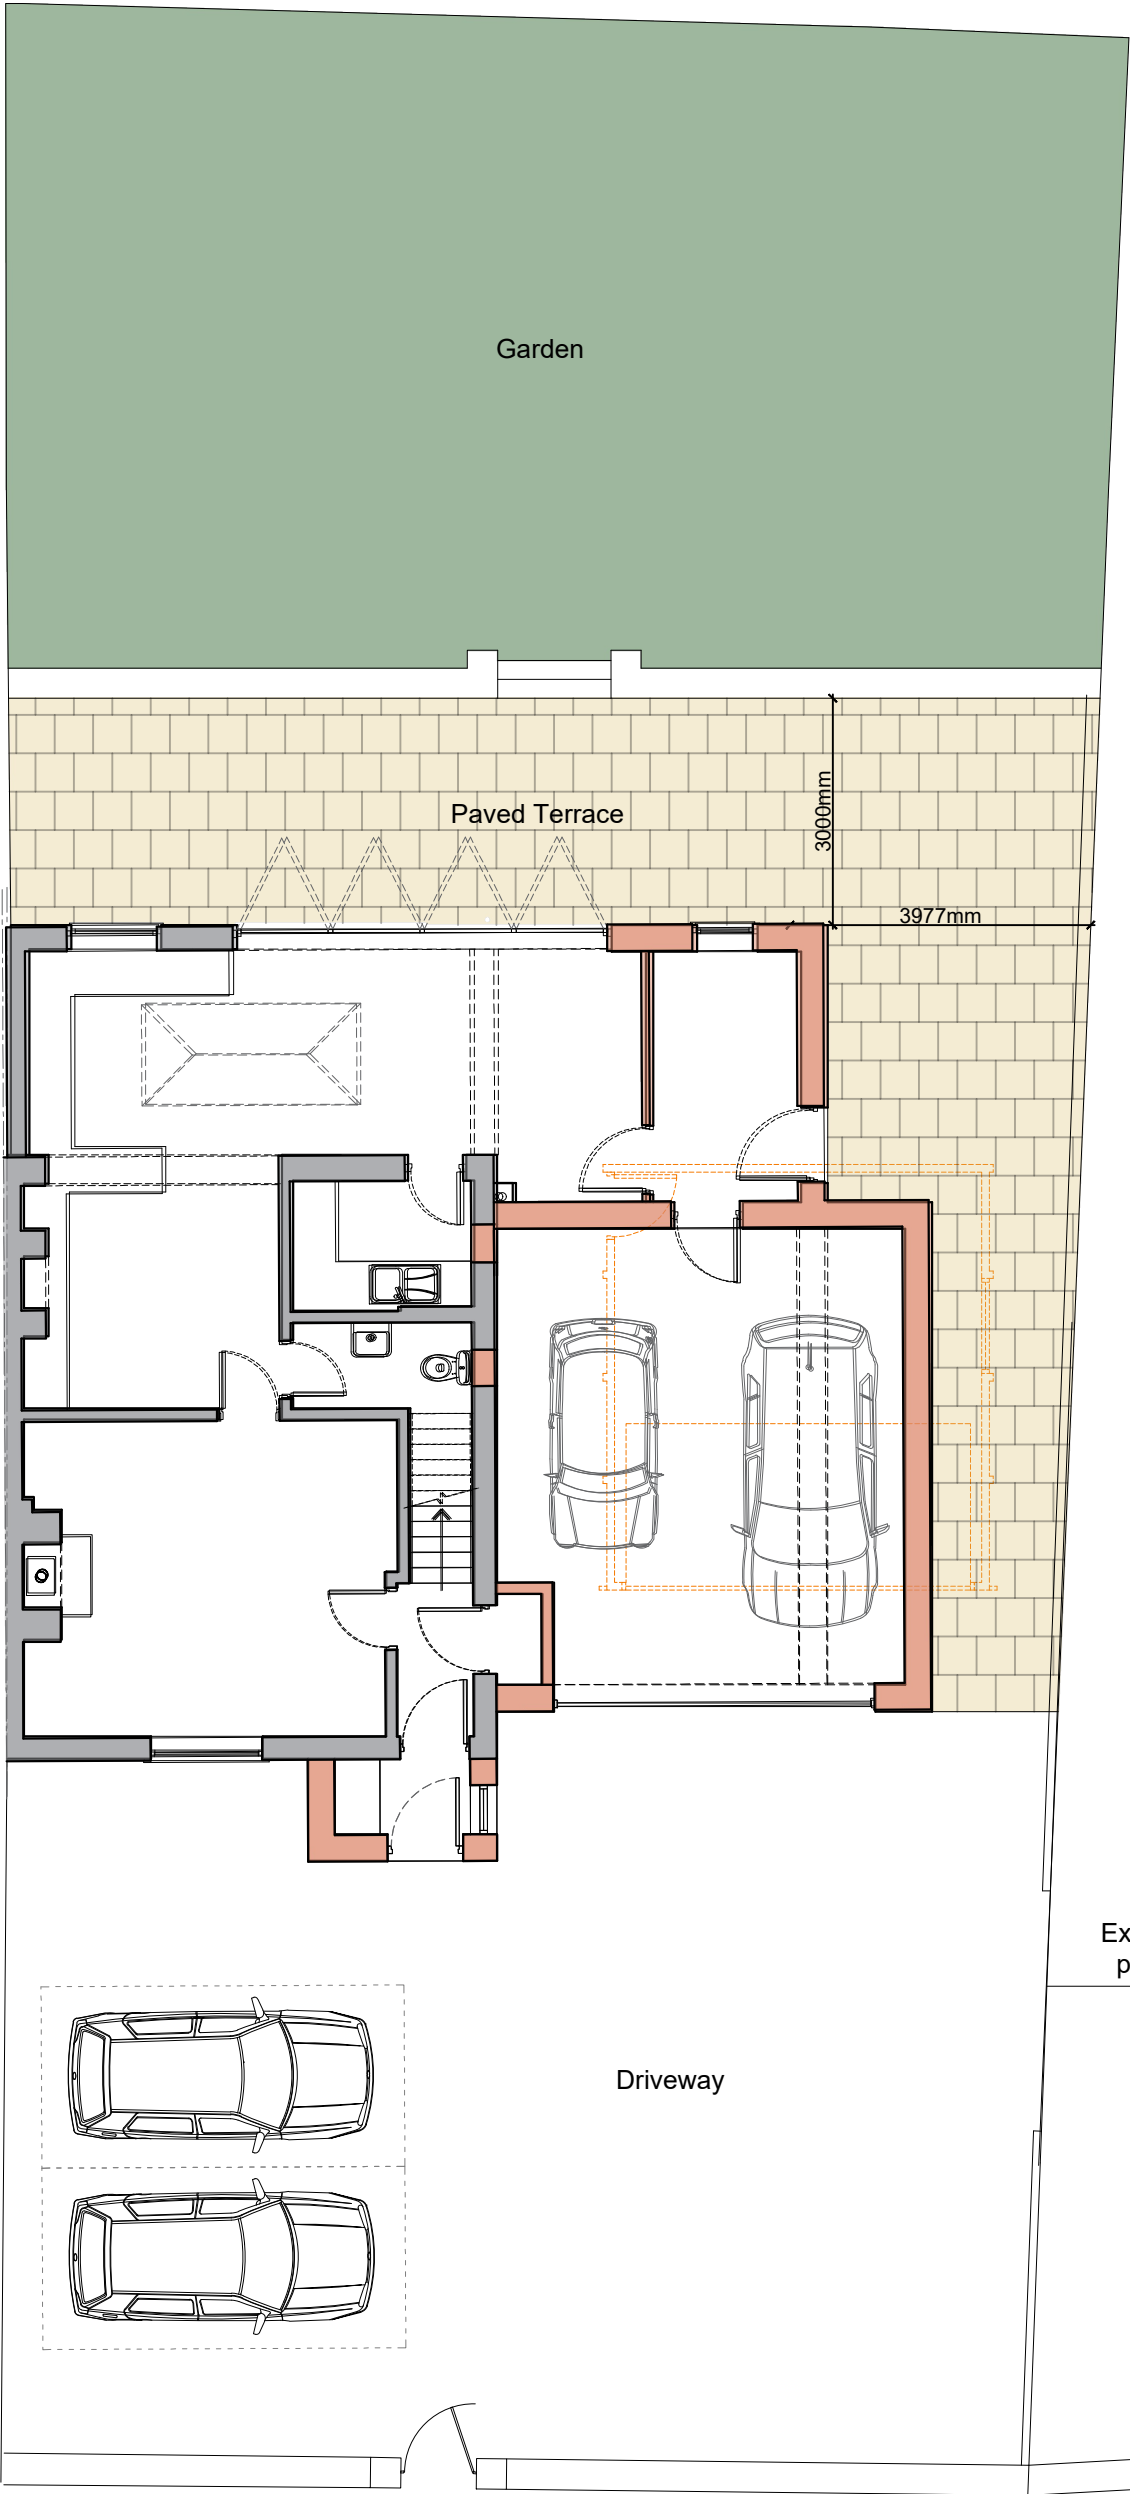


This drawing is to be read in conjunction with all relevant Architect, consultants' and specialists' drawings and specifications. The Architect is to be notified of any discrepancies before proceeding. Do not scale from this drawing. All dimensions and levels are to be checked on site. This drawing is subject to copyright. All work carried out before Planning and Building Permission has been granted is at the contractor/clients risk.

Note: proposed drawing based on OS dwg information. All illustrated dimensions are approximate and all site dimensions are to be checked on site and subject to site survey.

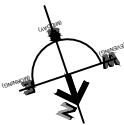

Existing access point retained.

A RBM Amended driveway 21.08.2024

Client
Mr and Mrs Whalley

Job Title
Proposed Extension and Alterations to
91 Ribchester Road
Wilpshire

Drawing Title
Proposed Site Plan

Scale
1:100 @ A3

Date
January 2024

Drawn
BWT

Ribchester Road

spa
ARCHITECTS

SUNDERLAND PEACOCK & ASSOCIATES LTD.
HAZELMERE, PIMLICO ROAD, CLITHEROE
LANCASHIRE, BB7 2AG
T 01200 423178 F 01200 427328
E info@sunderlandpeacock.com
www.sunderlandpeacock.com



6984 - P01

REV
A