
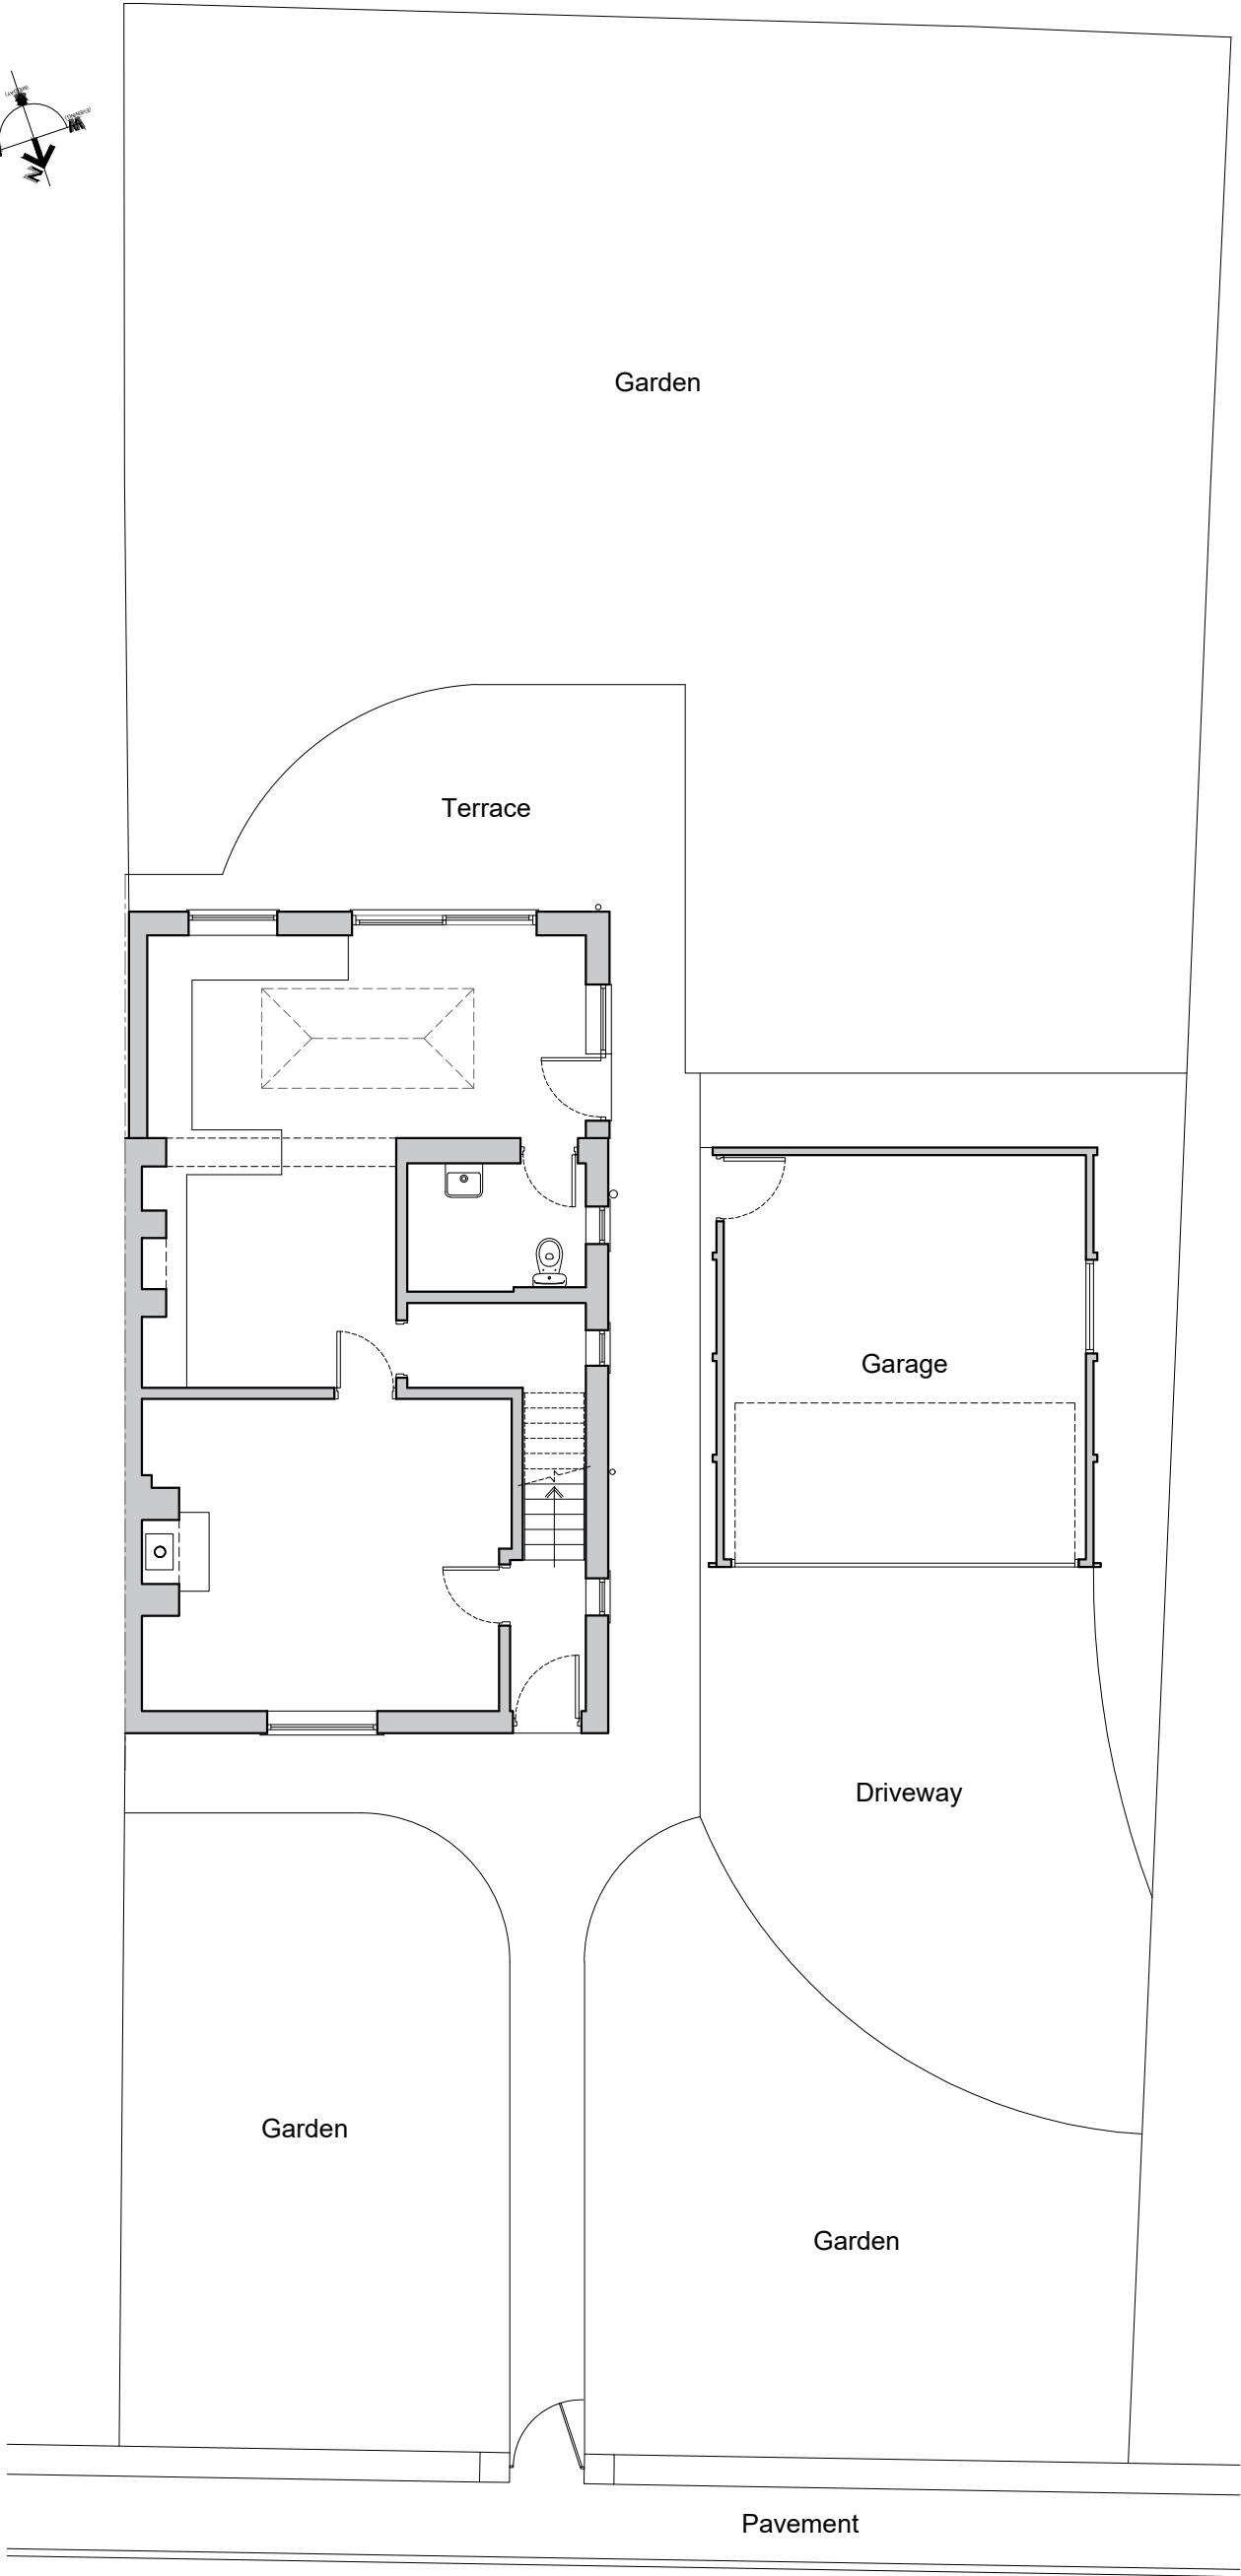


This drawing is to be read in conjunction with all relevant Architect, consultants' and specialists' drawings and specifications. The Architect is to be notified of any discrepancies before proceeding. Do not scale from this drawing. All dimensions and levels are to be checked on site. This drawing is subject to copyright. All work carried out before Planning and Building Permission has been granted is at the contractor/clients risk.

Note: proposed drawing based on OS dwg information. All illustrated dimensions are approximate and all site dimensions are to be checked on site and subject to site survey.

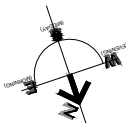

Client		
Mr and Mrs Whalley		
Job Title		
Proposed Extension and Alterations to		
91 Ribchester Road		
Wilpshire		
Drawing Title		
Existing Site Plan		
Scale	Date	Drawn
1:100 @ A3	December 23	BWT

Ribchester Road



**SUNDERLAND PEACOCK & ASSOCIATES LTD.**  
HAZELMERE, PIMLICO ROAD, CLITHEROE  
LANCASHIRE, BB7 2AG  
T 01200 423178 F 01200 427328  
E info@sunderlandpeacock.com  
www.sunderlandpeacock.com



6984 - E01

REV -