
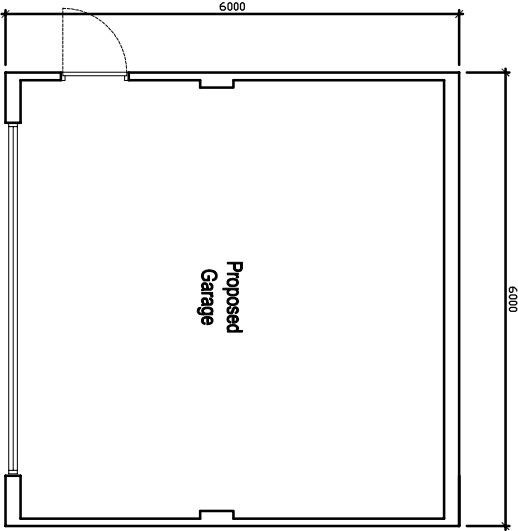
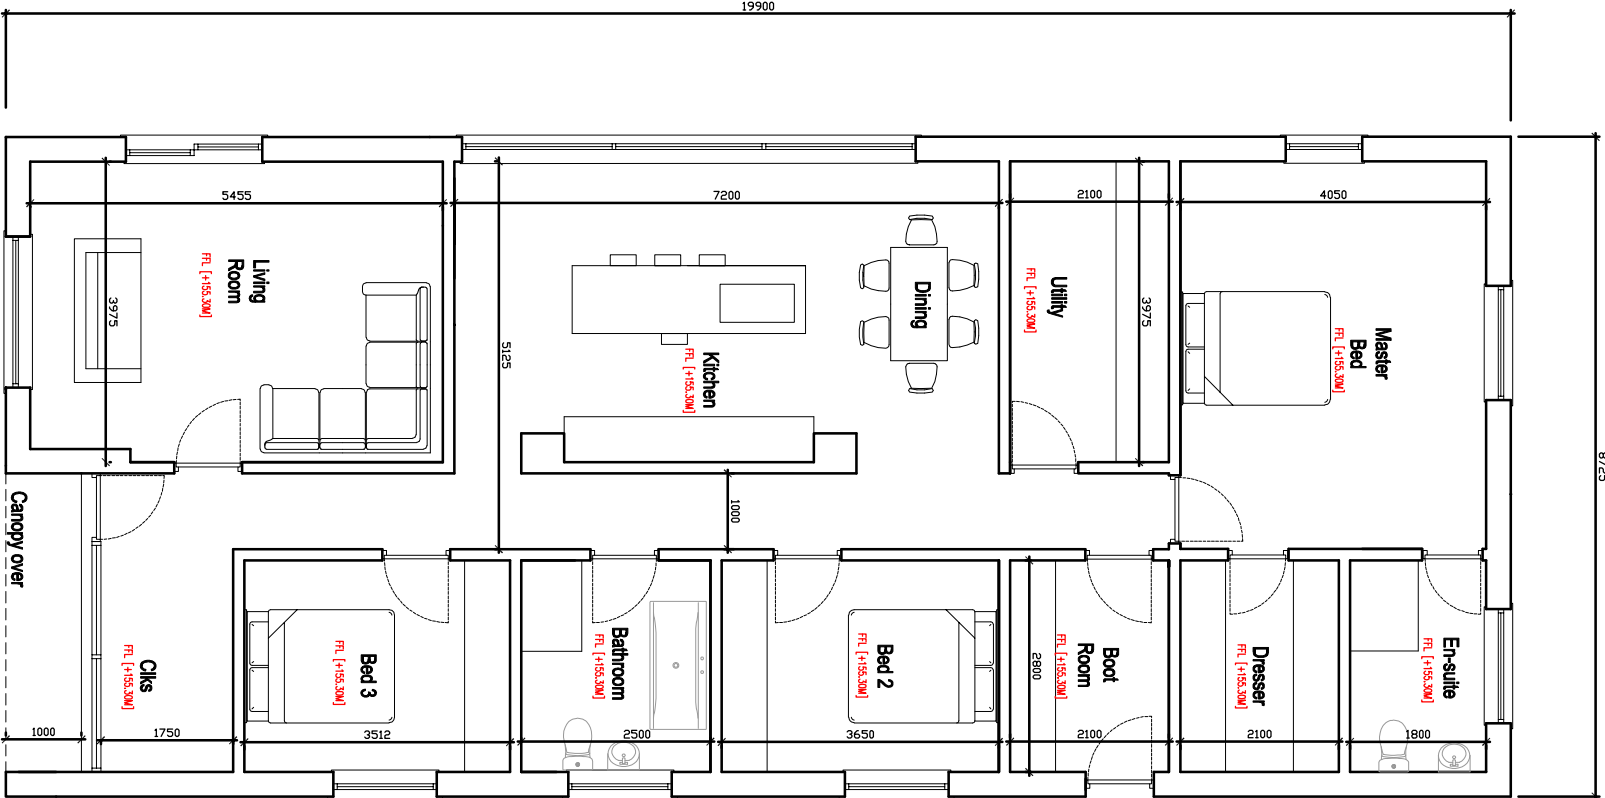


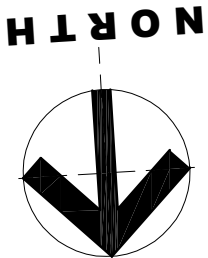

PROPOSED GROUND FLOOR PLAN

q+w+c architects Private Residential Housing Commercial Conservation Domestic Tel: 01254 485848 Email: info@qwarchitects.com Web: www.qwarchitects.com Robinson's Barn Weston Clitheroe Lancs B8710A aw Architects Registration Board		Client MR & MRS CONNELL	Scale 1:100	Sheet Size A3	Job Number 24-036	Drawn By AW	Checked AW
Project PROPOSED NEW DWELLING STUBBINS LANE, SABDEN		Drawing Title PROPOSED GROUND FLOOR PLAN	Drawing Status PLANNING	Drawing Number PL05	Revision F	First Issue -	

Issue schedule: 14/2020 This Drawing is to be used in conjunction with all other project associated drawings and information. Drawings form this drawing. Report all errors, omissions and discrepancies to drawing officer prior to construction or modification. The drawing is copyrighted is the property of q+w+c architects. 14/