



6000

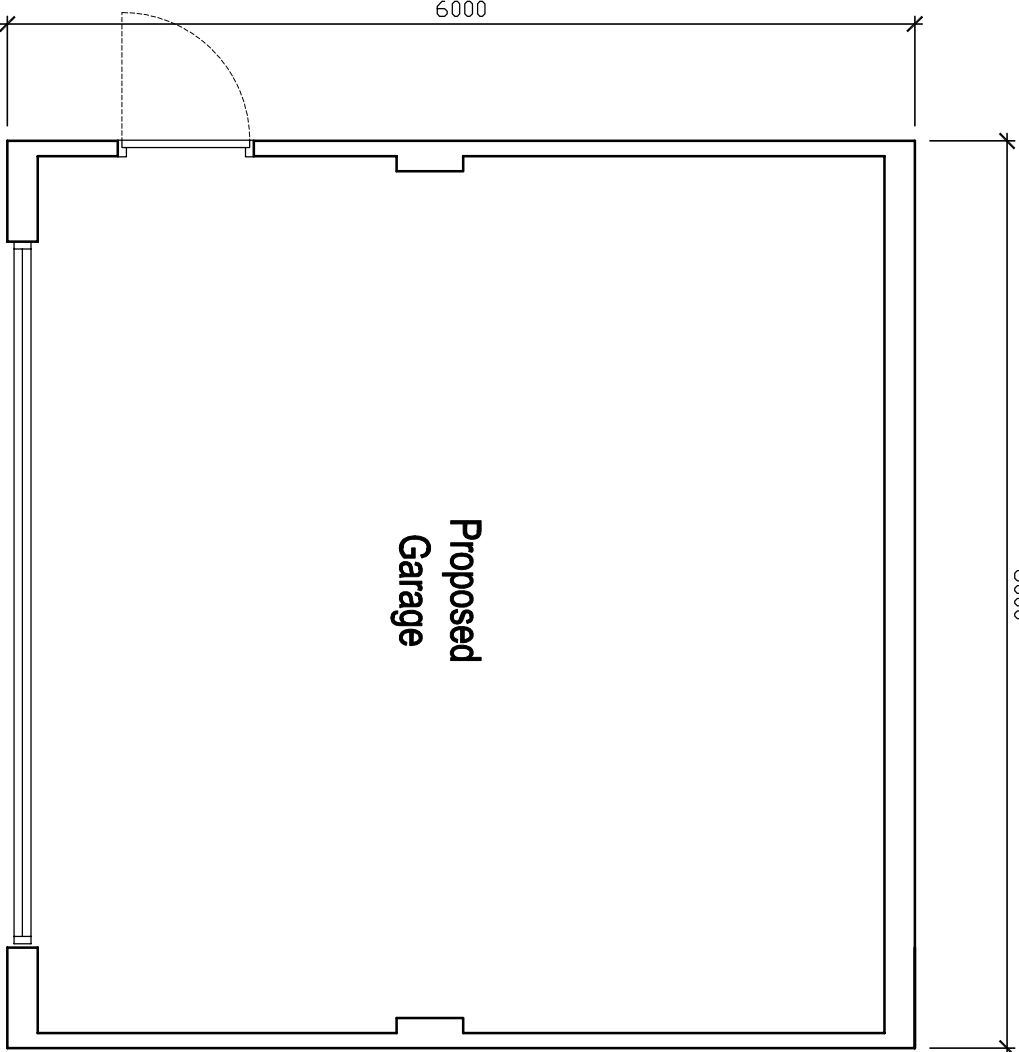


- MATERIALS**
1. GREY CONCRETE TILES
  2. TIMBER WINDOWS/DOORS
  3. WESTERN CEDAR
  4. BRICKWORK


PROPOSED FLOOR PLAN

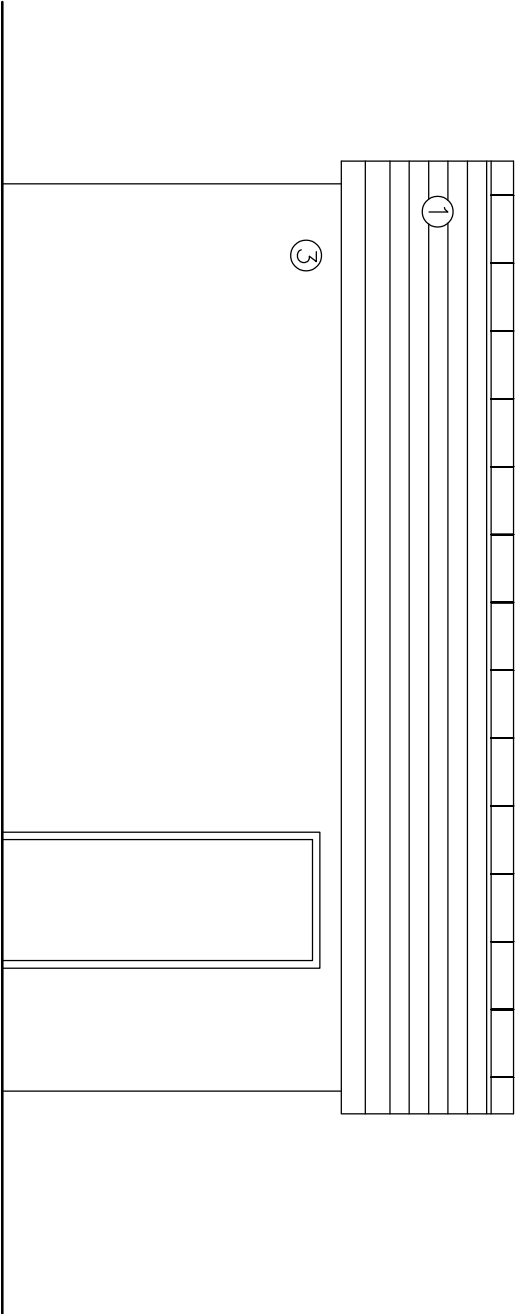

PROPOSED TYPICAL SIDE ELEVATION

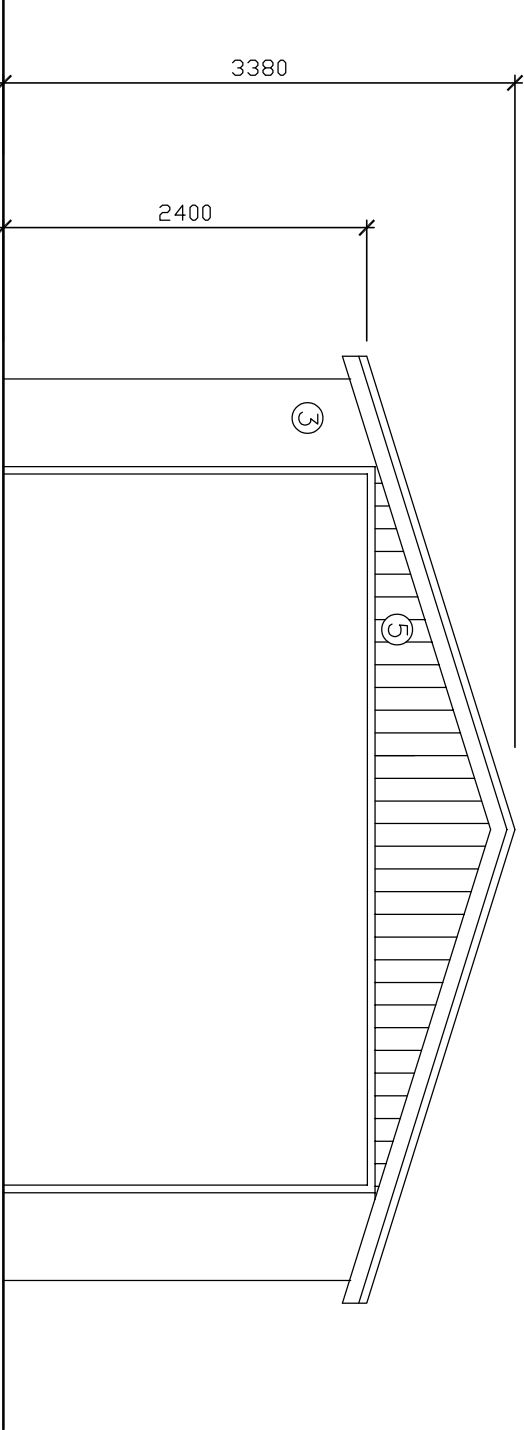

PROPOSED FRONT ELEVATION

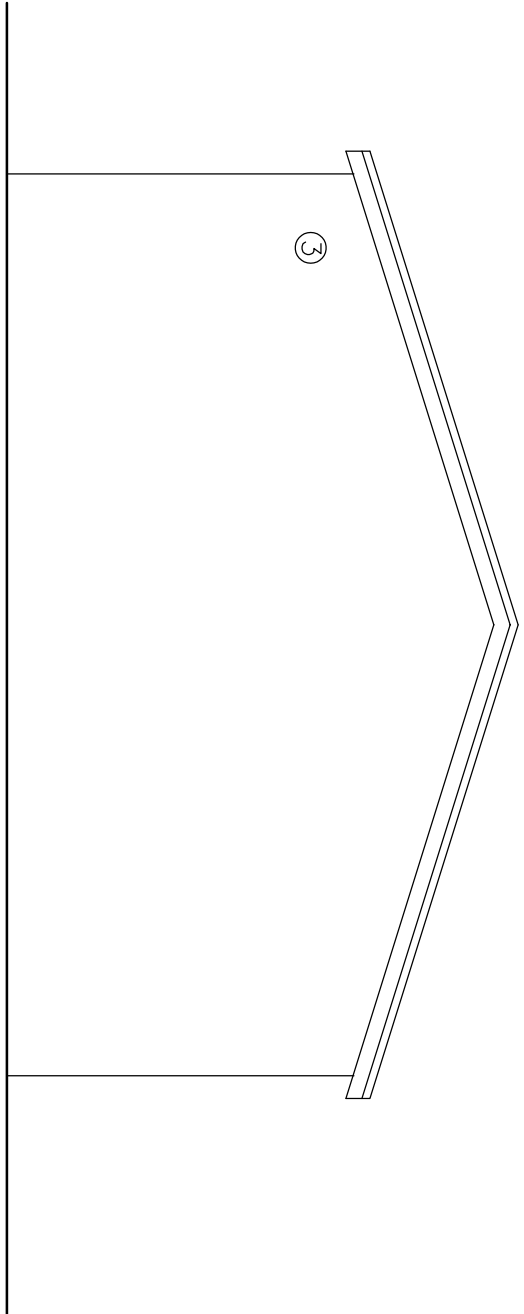

PROPOSED REAR ELEVATION

<div><div><div>q+w+q architects</div><div>Private Residential   Housing   Commercial   Conservation   Domestic</div><div>Tel: 01254 485848</div><div>Email: info@q+w-architects.com   Web: www.q+w-architects.com</div></div><div><div>Robinson's Barn</div><div>Weston</div><div>Clitheroe</div><div>Lancs</div><div>B871QA</div></div><div><div>aw</div><div>Architects Registration Board</div></div></div>			<div><div>Client</div><div>MR &amp; MRS CONNELL</div></div> <div><div>Project</div><div>PROPOSED NEW DWELLING</div><div>STUBBINS LANE, SABDEN</div></div>			<div><div>Scale</div><div>1:50</div></div> <div><div>Drawing Title</div><div>PROPOSED ELEVATIONS</div><div>(GARAGE)</div></div>			<div><div>Sheet Size</div><div>A3</div></div> <div><div>Drawing Status</div><div>PLANNING</div></div>			<div><div>Job Number</div><div>24-036</div></div> <div><div>Drawing Number</div><div>PL10</div></div> <div><div>Drawn By</div><div>AW</div><div>Checked</div><div>AW</div></div> <div><div>Revision</div><div>-</div><div>First Issue</div><div>-</div></div>		
--	--	--	---	--	--	---	--	--	---	--	--	---	--	--

©q+w architects Ltd 2020 | This Drawing is to be used in conjunction with all other project associated drawings and information. Drawings to be fully drawn. Report all errors, omissions and discrepancies to drawing officer prior to construction or modification. This drawing is copyrighted and is the property of q+w architects. 1/1