
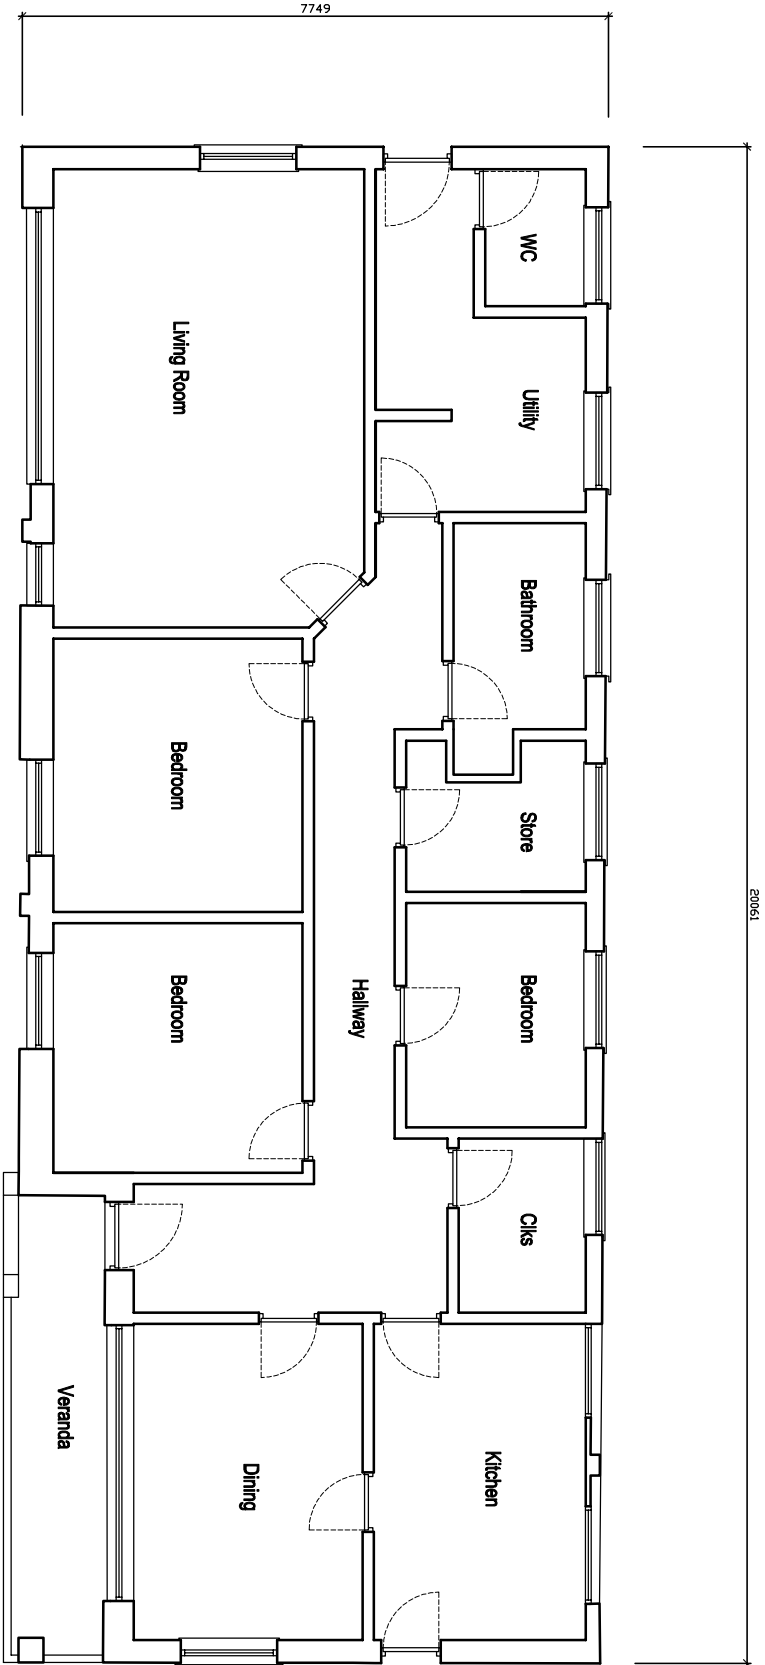


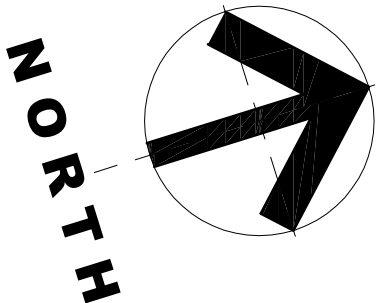

EXISTING GROUND FLOOR PLAN

q+w+q architects Robinson's Barn Worston Clitheroe Lancs BB710A Private Residential Housing Commercial Conservation Domestic Tel: 01254 485848 Email: info@q+w-architects.com Web: www.q+w-architects.com aw Architects Registration Board		Client MR & MRS CONNELL		Scale 1:100	Sheet Size A3	Job Number 24-036	Drawn By AW	Checked AW
Project PROPOSED NEW DWELLING STUBBINS LANE, SABDEN		Drawing Title EXISTING GROUND FLOOR PLAN		Drawing Status PLANNING		Drawing Number PL08	Revision	First Issue -

Issue schedule 14/2020 This Drawing is to be used in conjunction with all other project associated drawings and information. Drawings form this drawing. Report all errors, omissions and discrepancies to drawing officer prior to construction or modification. The drawing is copyrighted is the property of q+w-architects. 14/