



2 PARKING SPACES

+155.41

3 PARKING SPACES

1500

52%

NEIGHBOURING PROPERTY

STUBBINS LANE

154.63

←

+153.78


3

Professors Dr.

+152.44

NEIGHBOURING Dwellings

-152.86

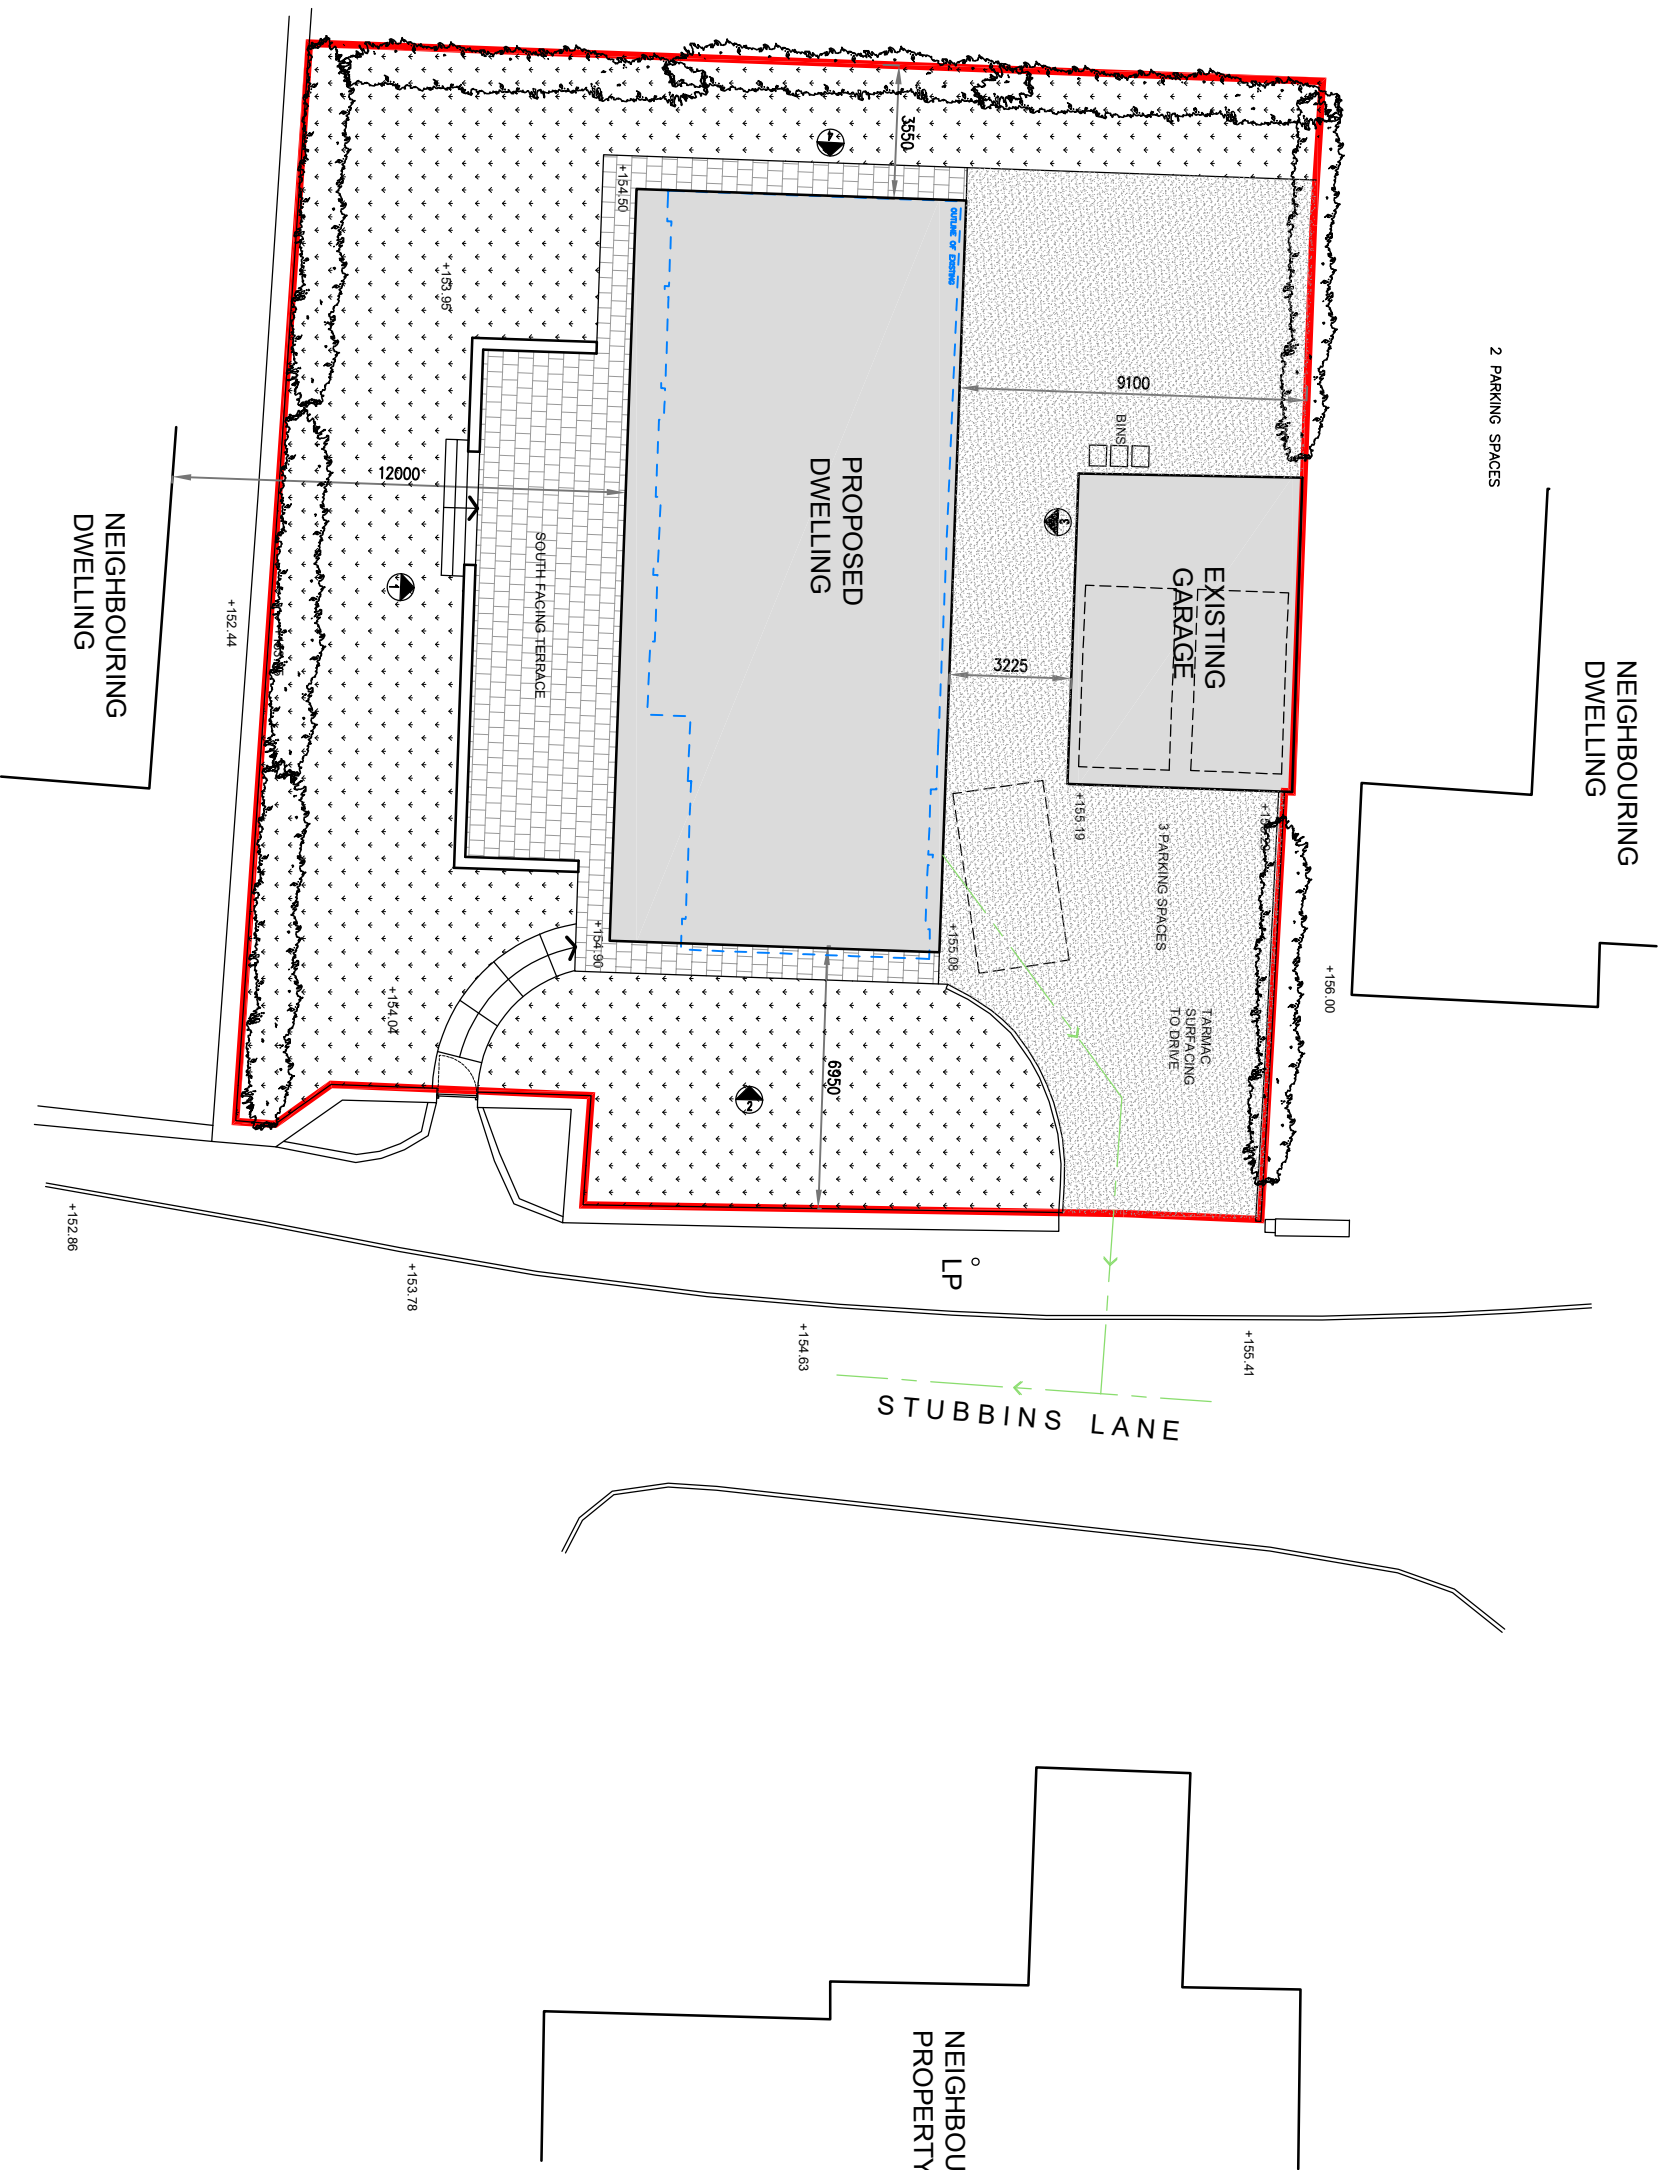

qvw+q architects Robinson's Barn Worton Oxfordshire Lancs BB71QA Private Residential Housing Commercial Conservation Domestic Tel: 01254 485848 Email: info@qvw-architects.com Web: www.qvw-architects.com	
Architects Registration Board	
Client	MR & MRS CONNELL
Scale	1:200
Sheet Size	A3
Job Number	24-036
Drawn By	AW
Checked	AW
Project	PROPOSED NEW DWELLING STUBBINS LANE, SABDEN
Drawing Title	PROPOSED SITE PLAN
Drawing Status	PLANNING
Drawing Number	PL04
Revision	B
Final Issue	-