


0 1 2 3m
1:50 Scale

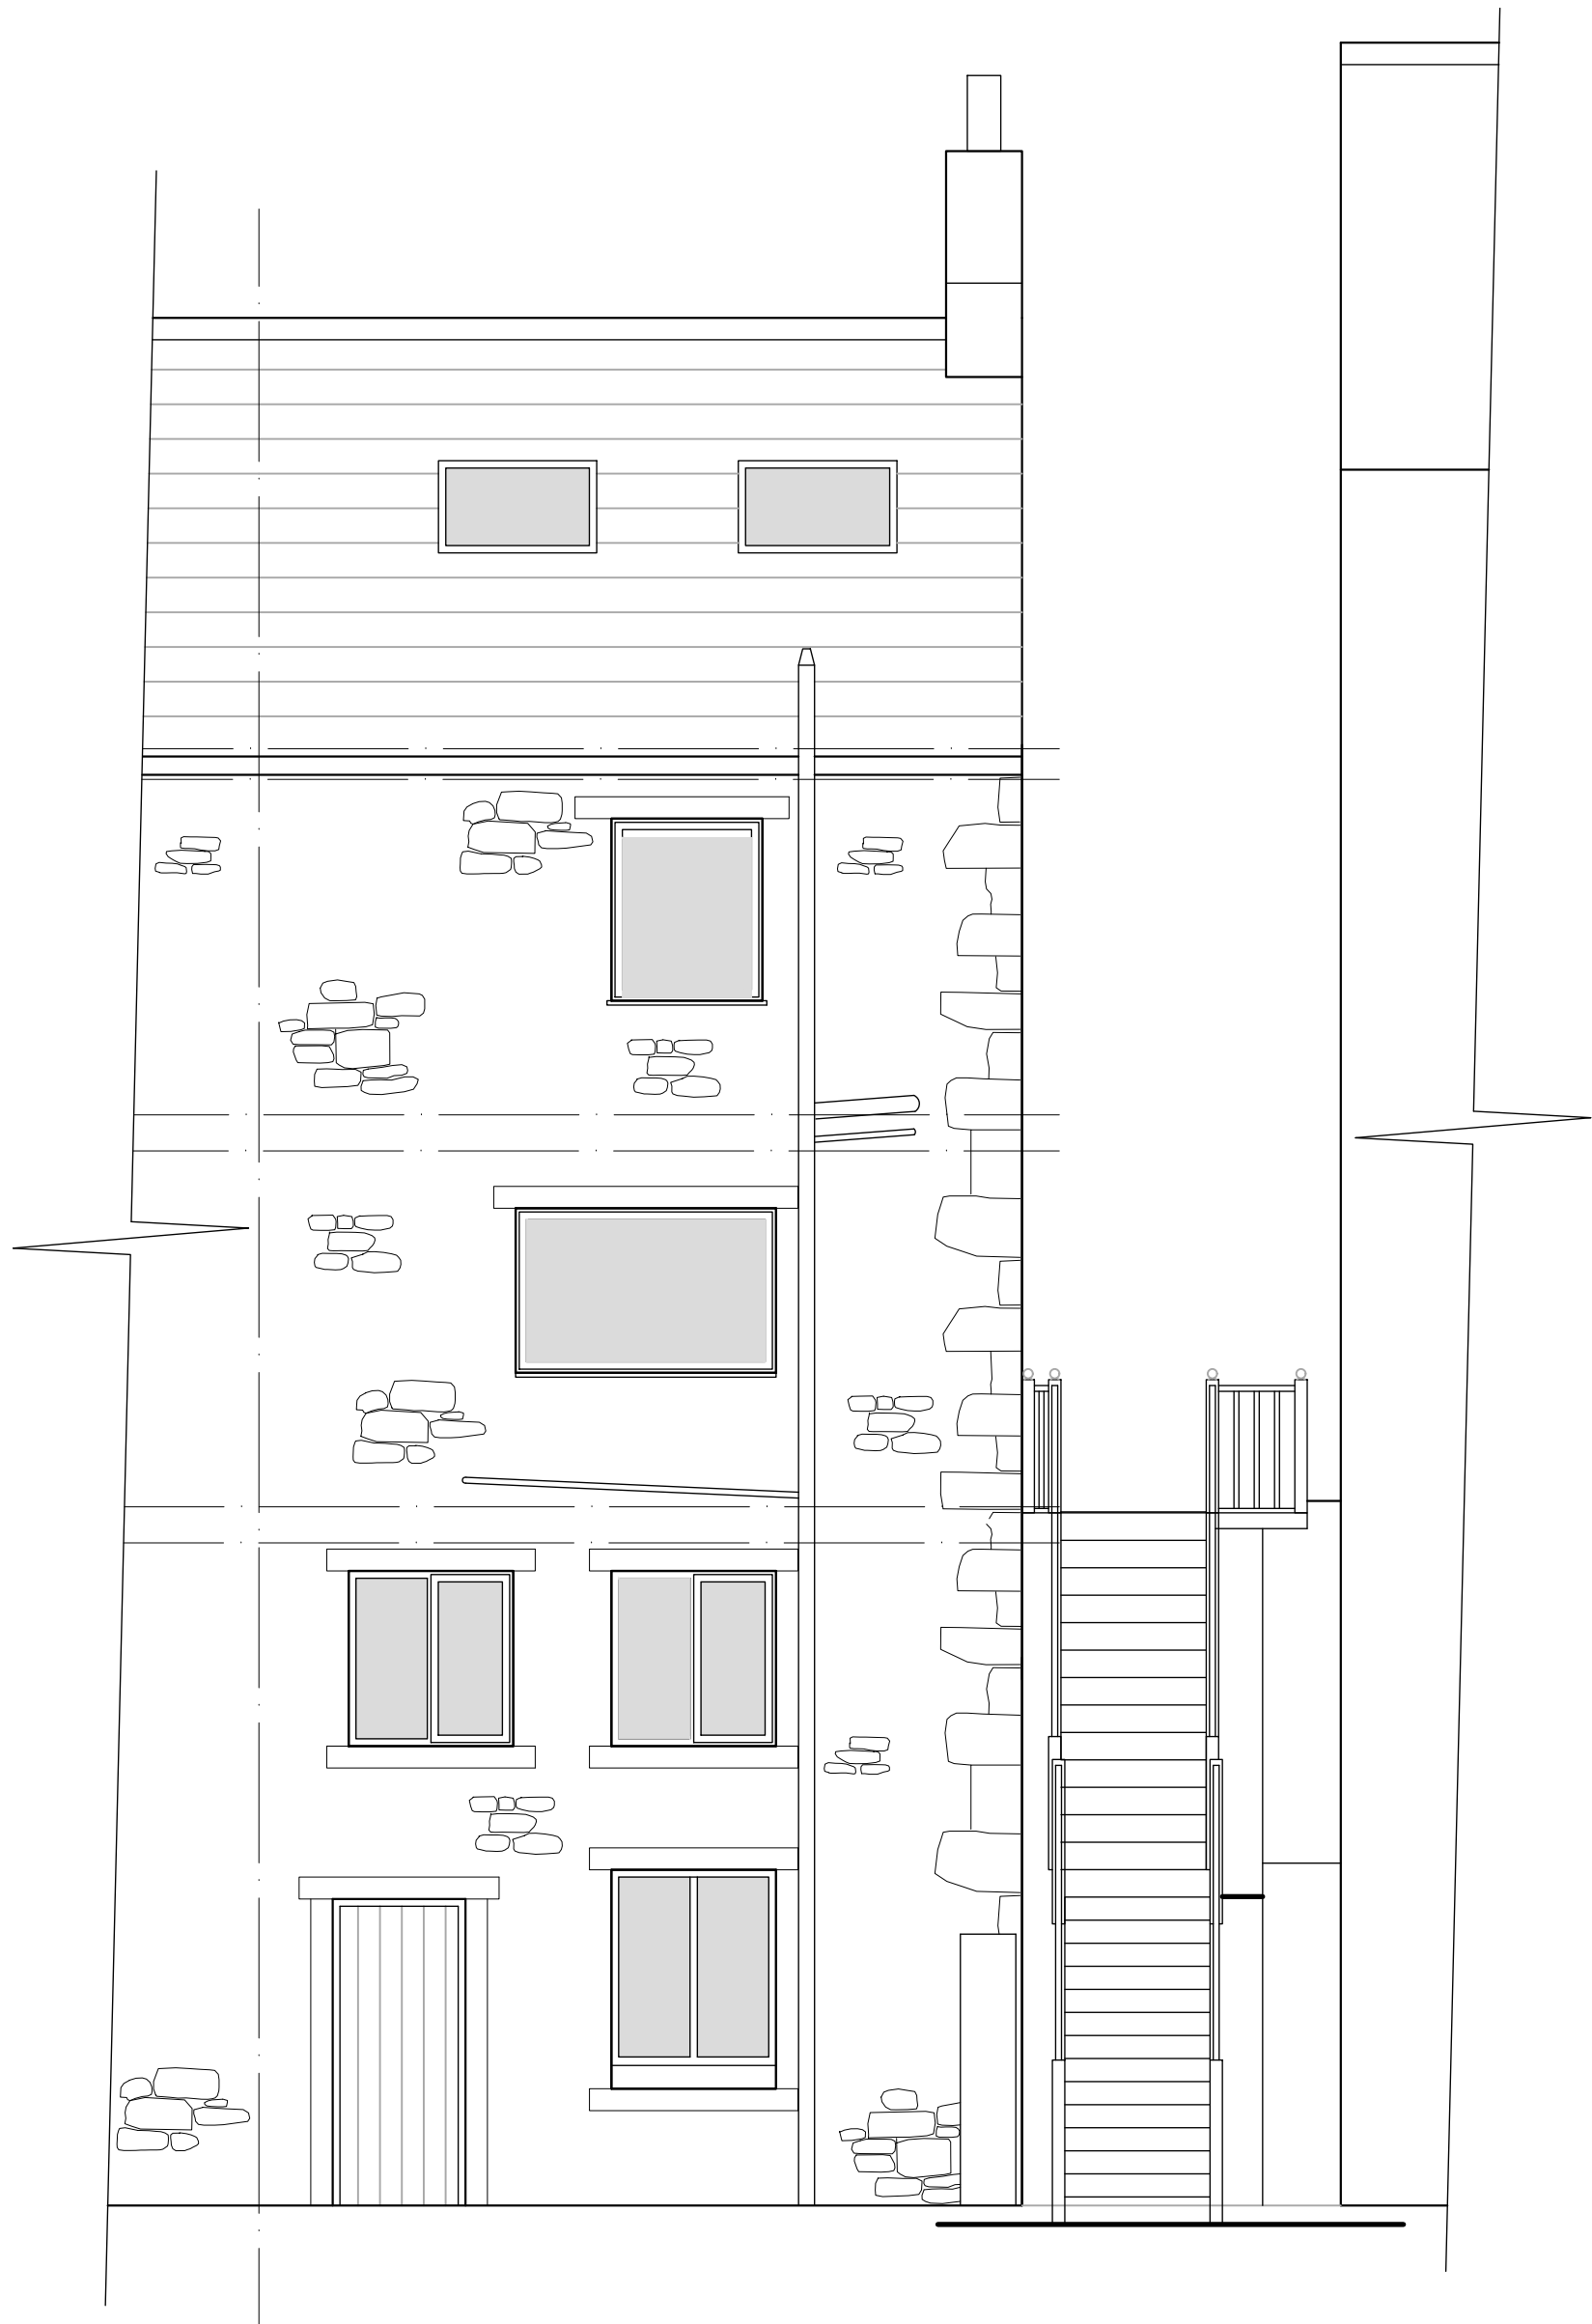

Rear Elevation (North)
1:50 Scale



Side Elevation (West)
1:50 Scale



Front Elevation (South)
1:50 Scale

rev	date/initials	description
project		Proposed Balcony
drawing title		Mr and Mrs Ralf Meldejohn 11 Bridge End Billington BB7 9NU
dwg purpose		Existing Elevations
		Harrison Architecture LTD 38 Salthill Road Clitheroe Lancashire BB7 1NU Email: Craig_leigh_harrison@yahoo.co.uk Mobile: 07539 302831
scale	1:50	002
sheet size	A1	drawing number revision