

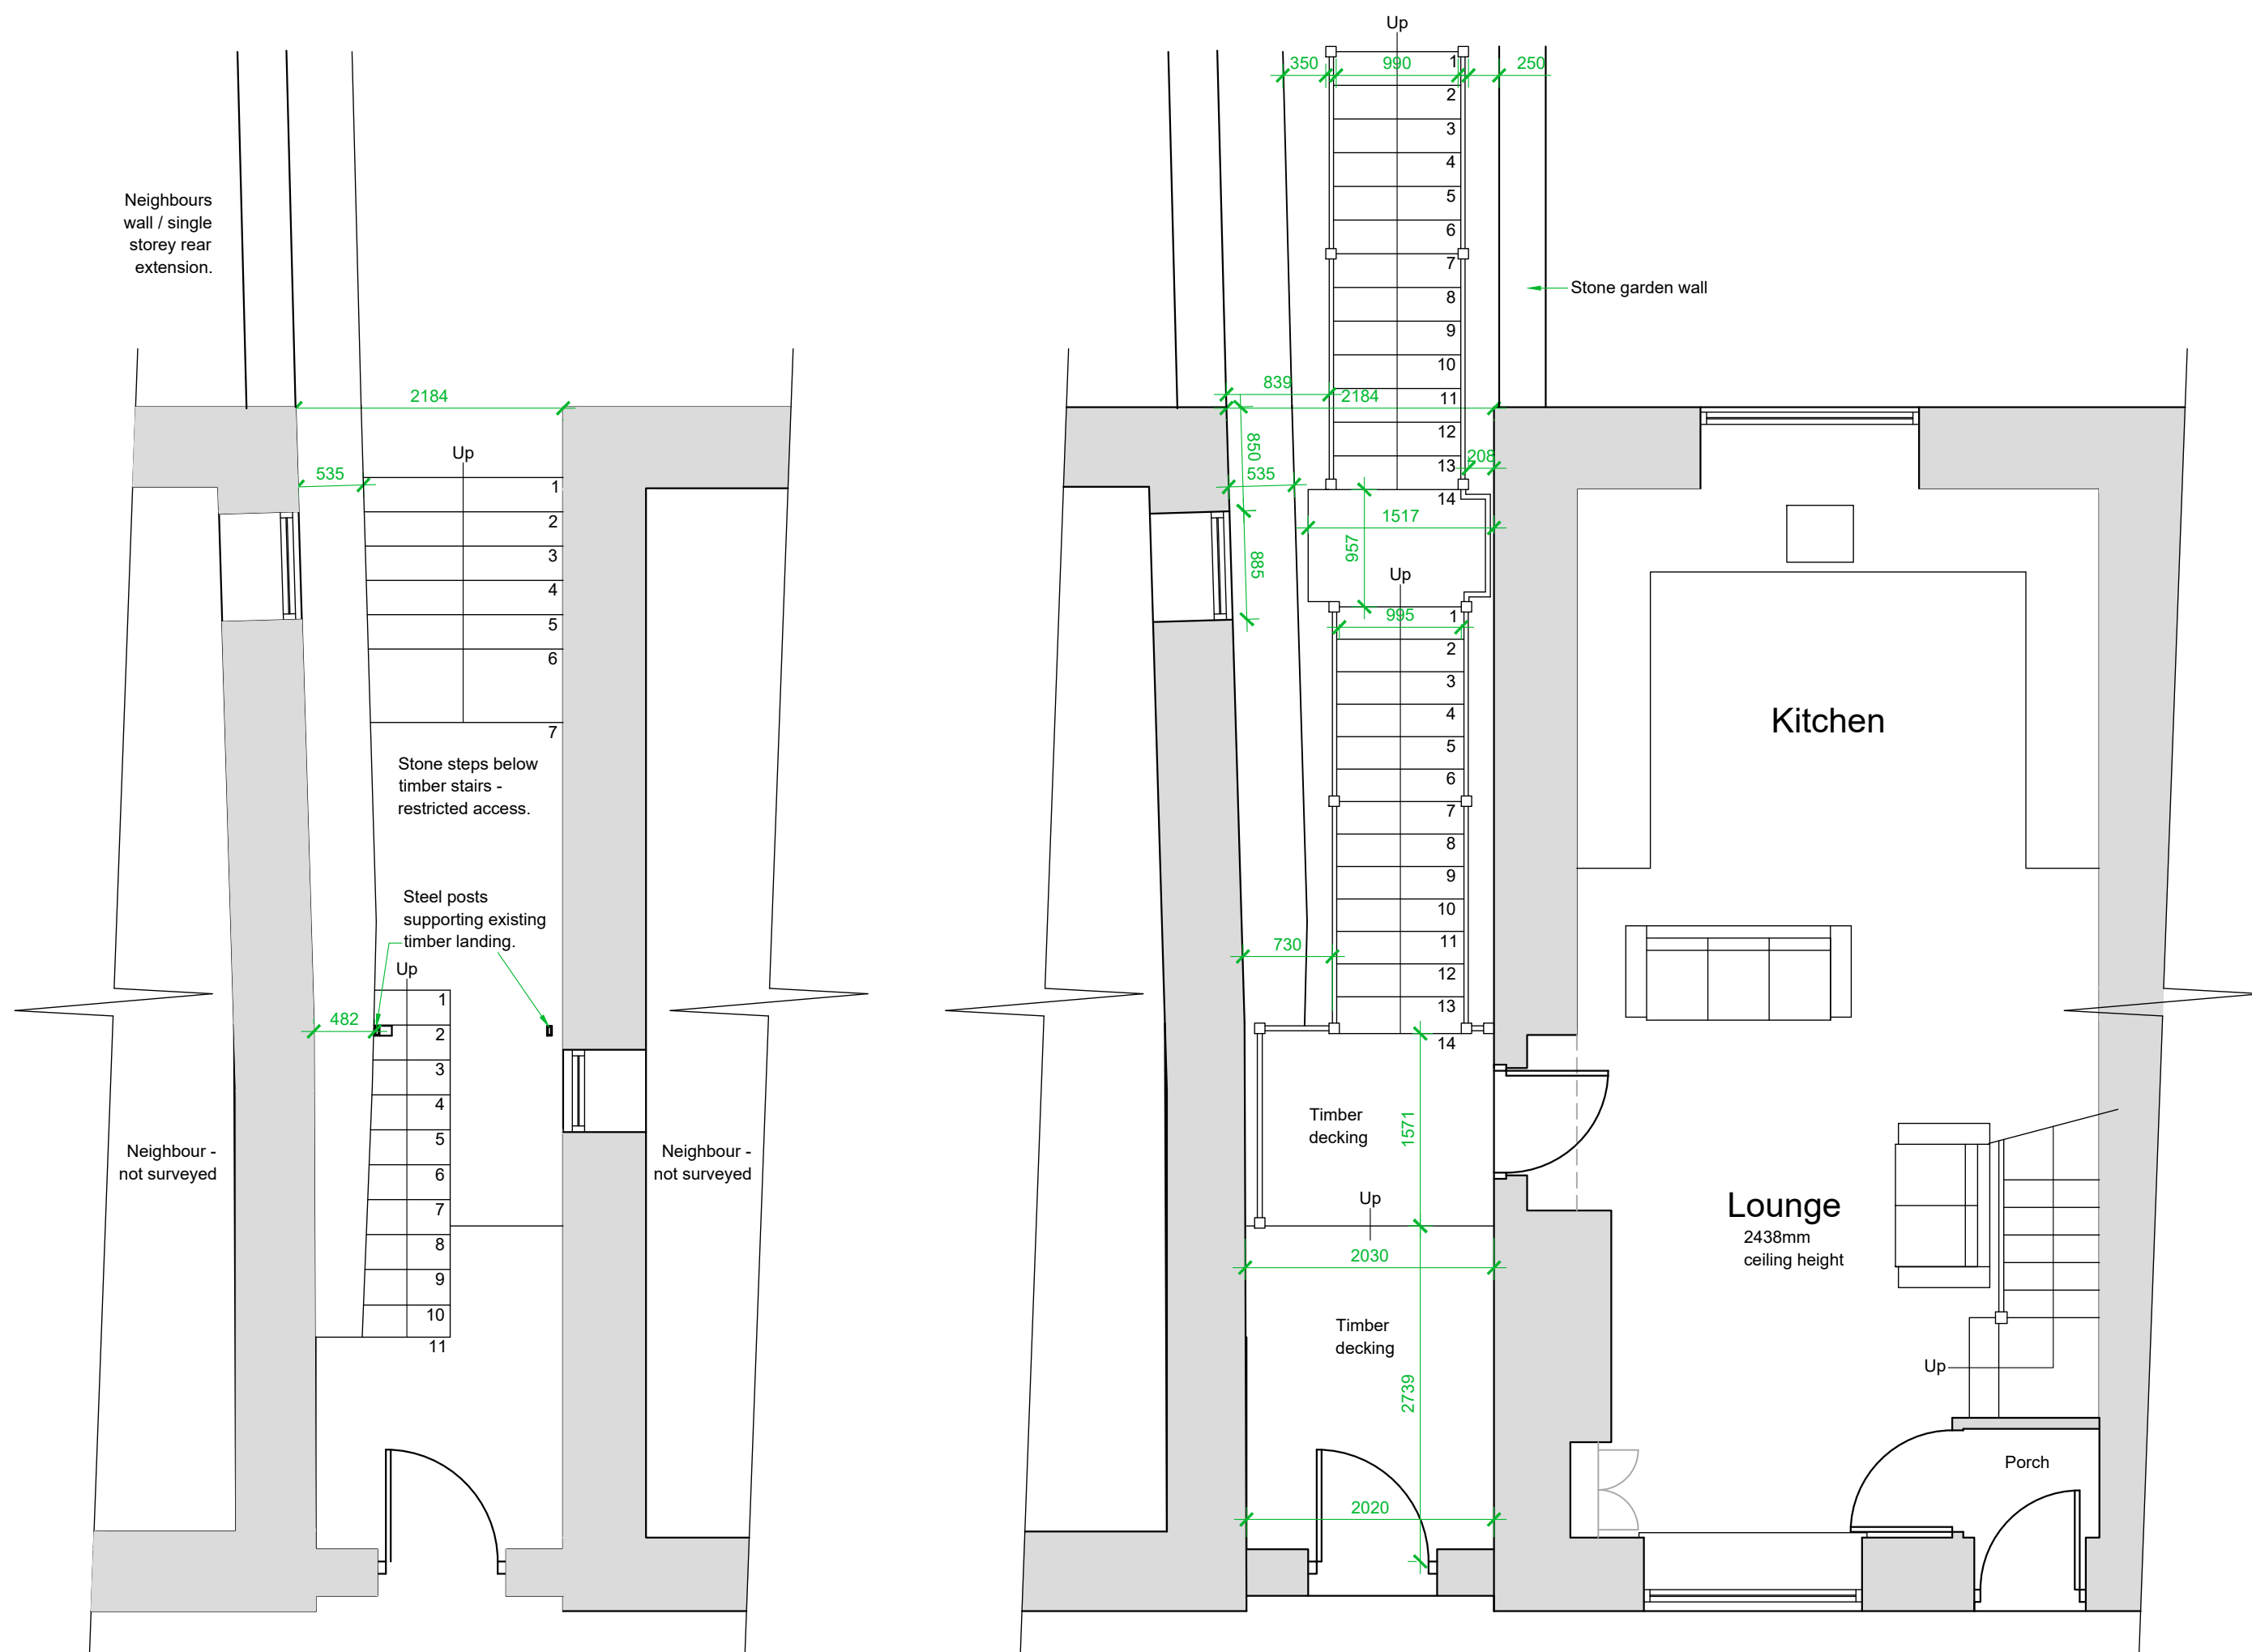


This drawing is to be read in conjunction with all relevant Architect, consultant and specialist drawings and specifications. The Architect is to be notified of any discrepancies before proceeding. Do not scale from this drawing. All dimensions and levels are to be checked on site. This drawing is subject to copyright. All work carried out before Planning and Building Permission has been granted is at the contractor/client's risk.

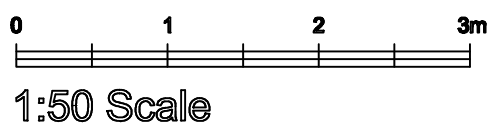


Lower Ground Floor (Existing Stone Steps)
1:50 Scale

Ground Floor (Existing Timber External Stairs)
1:50 Scale

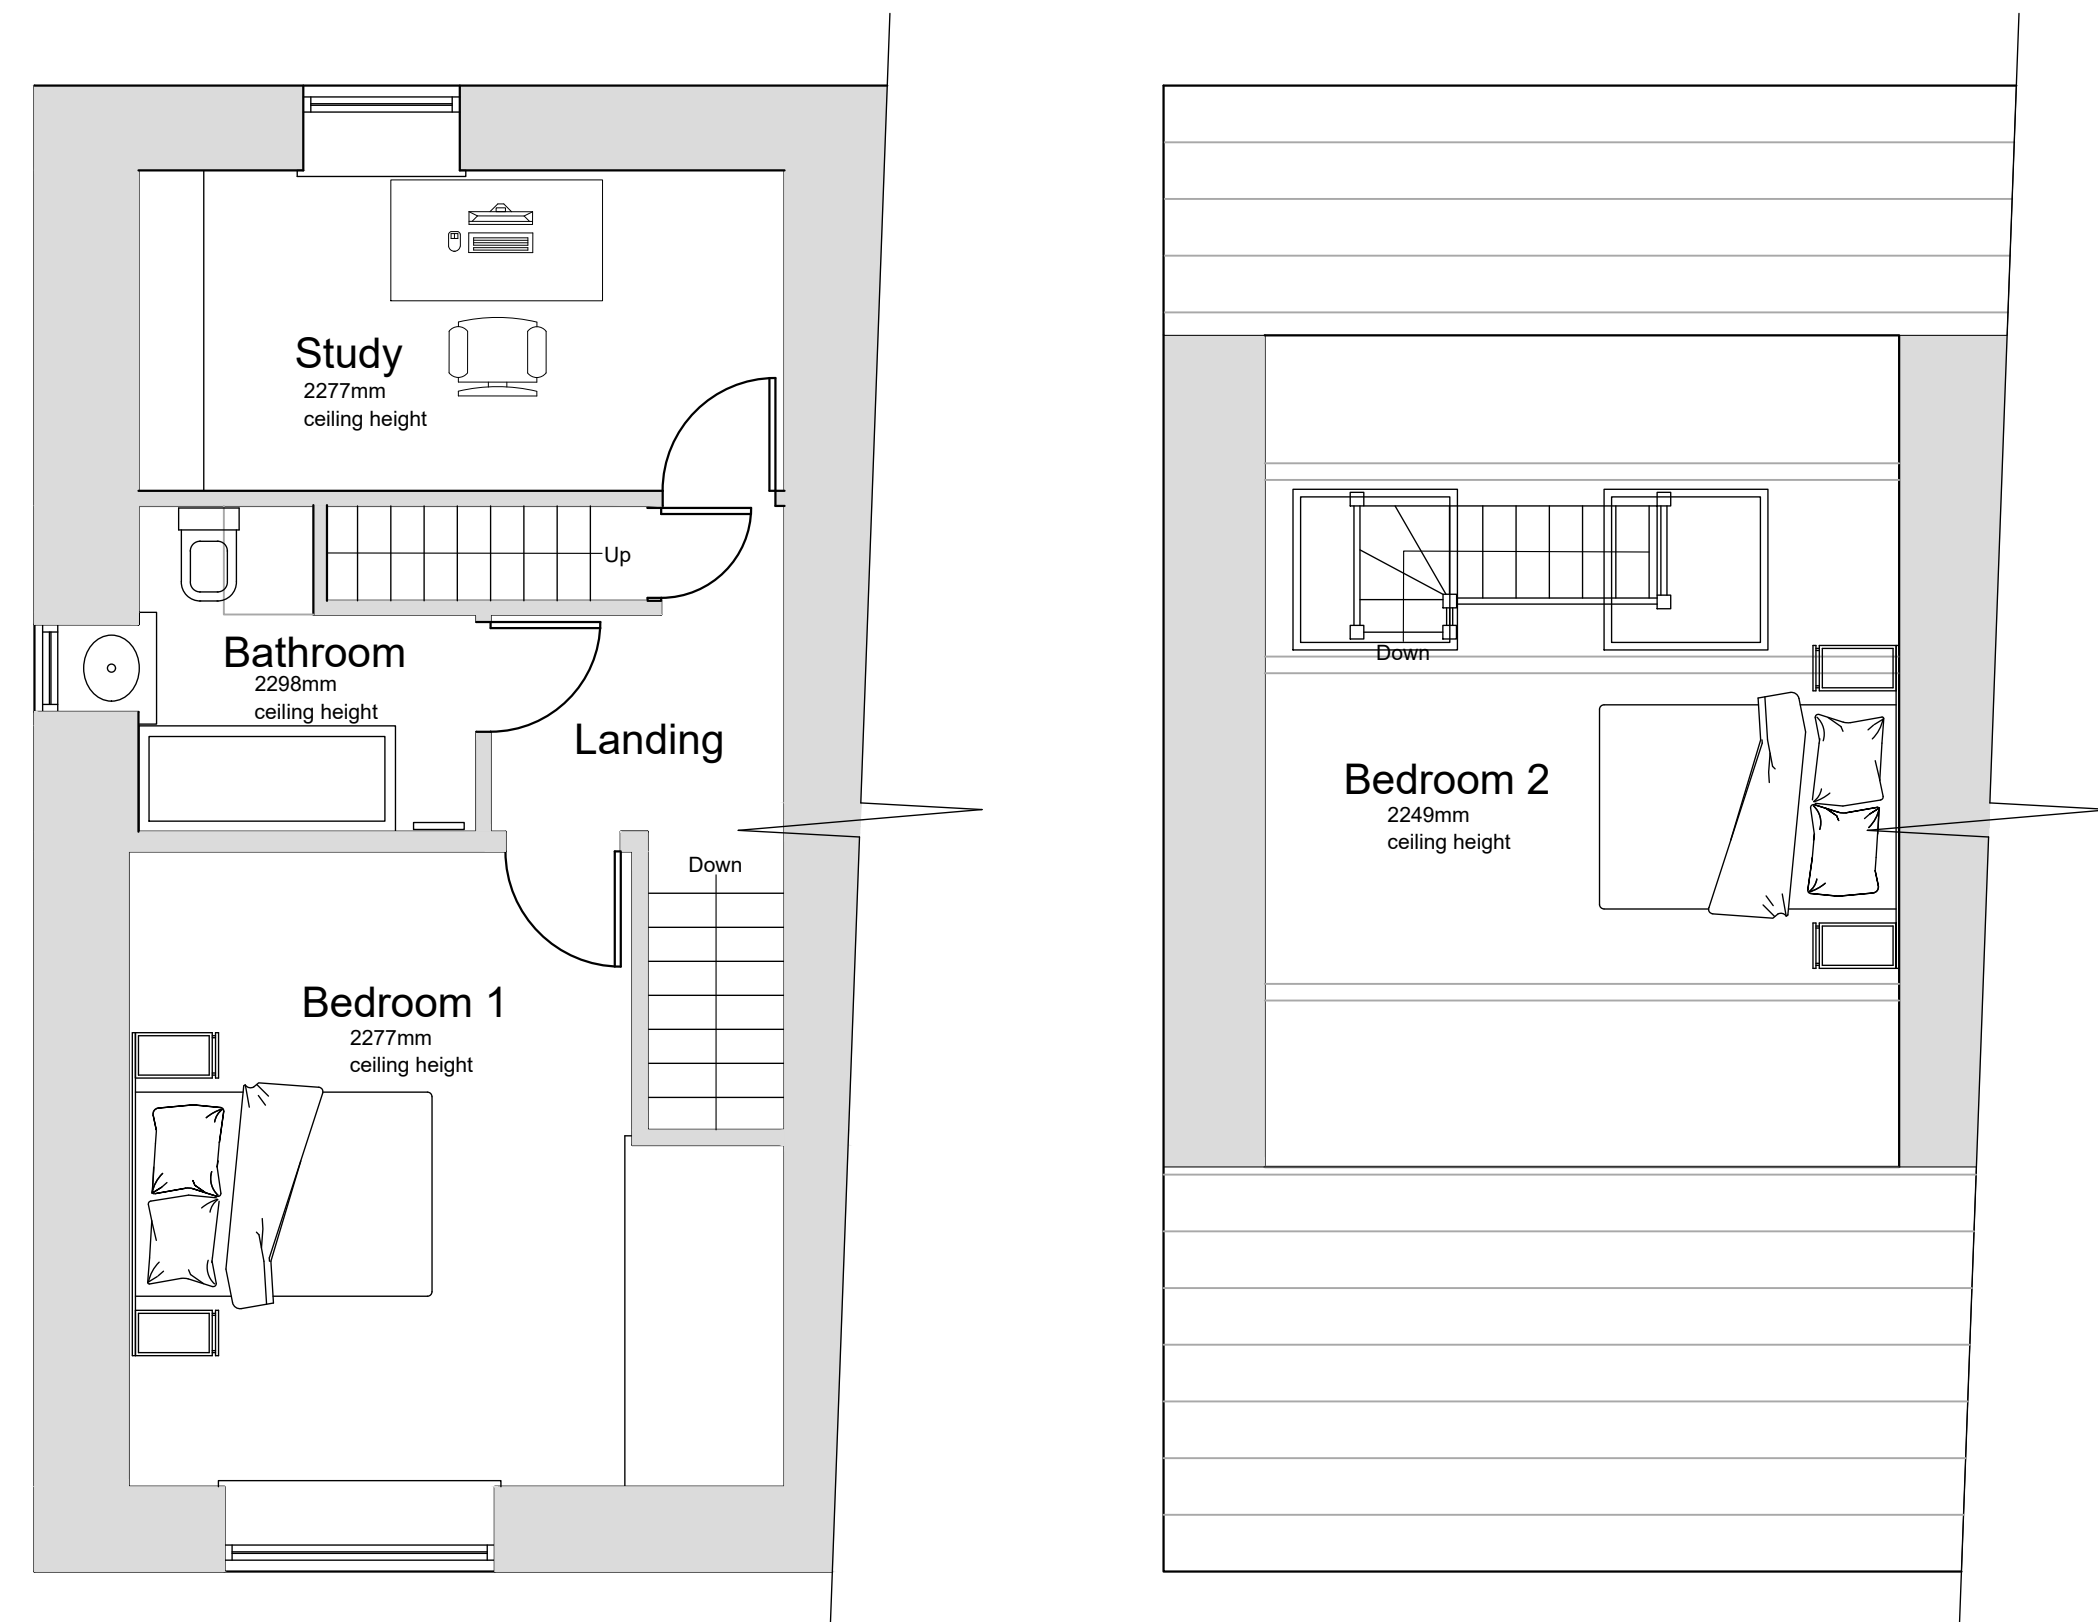



First Floor
1:50 Scale

2nd Floor (Loft)
1:50 Scale

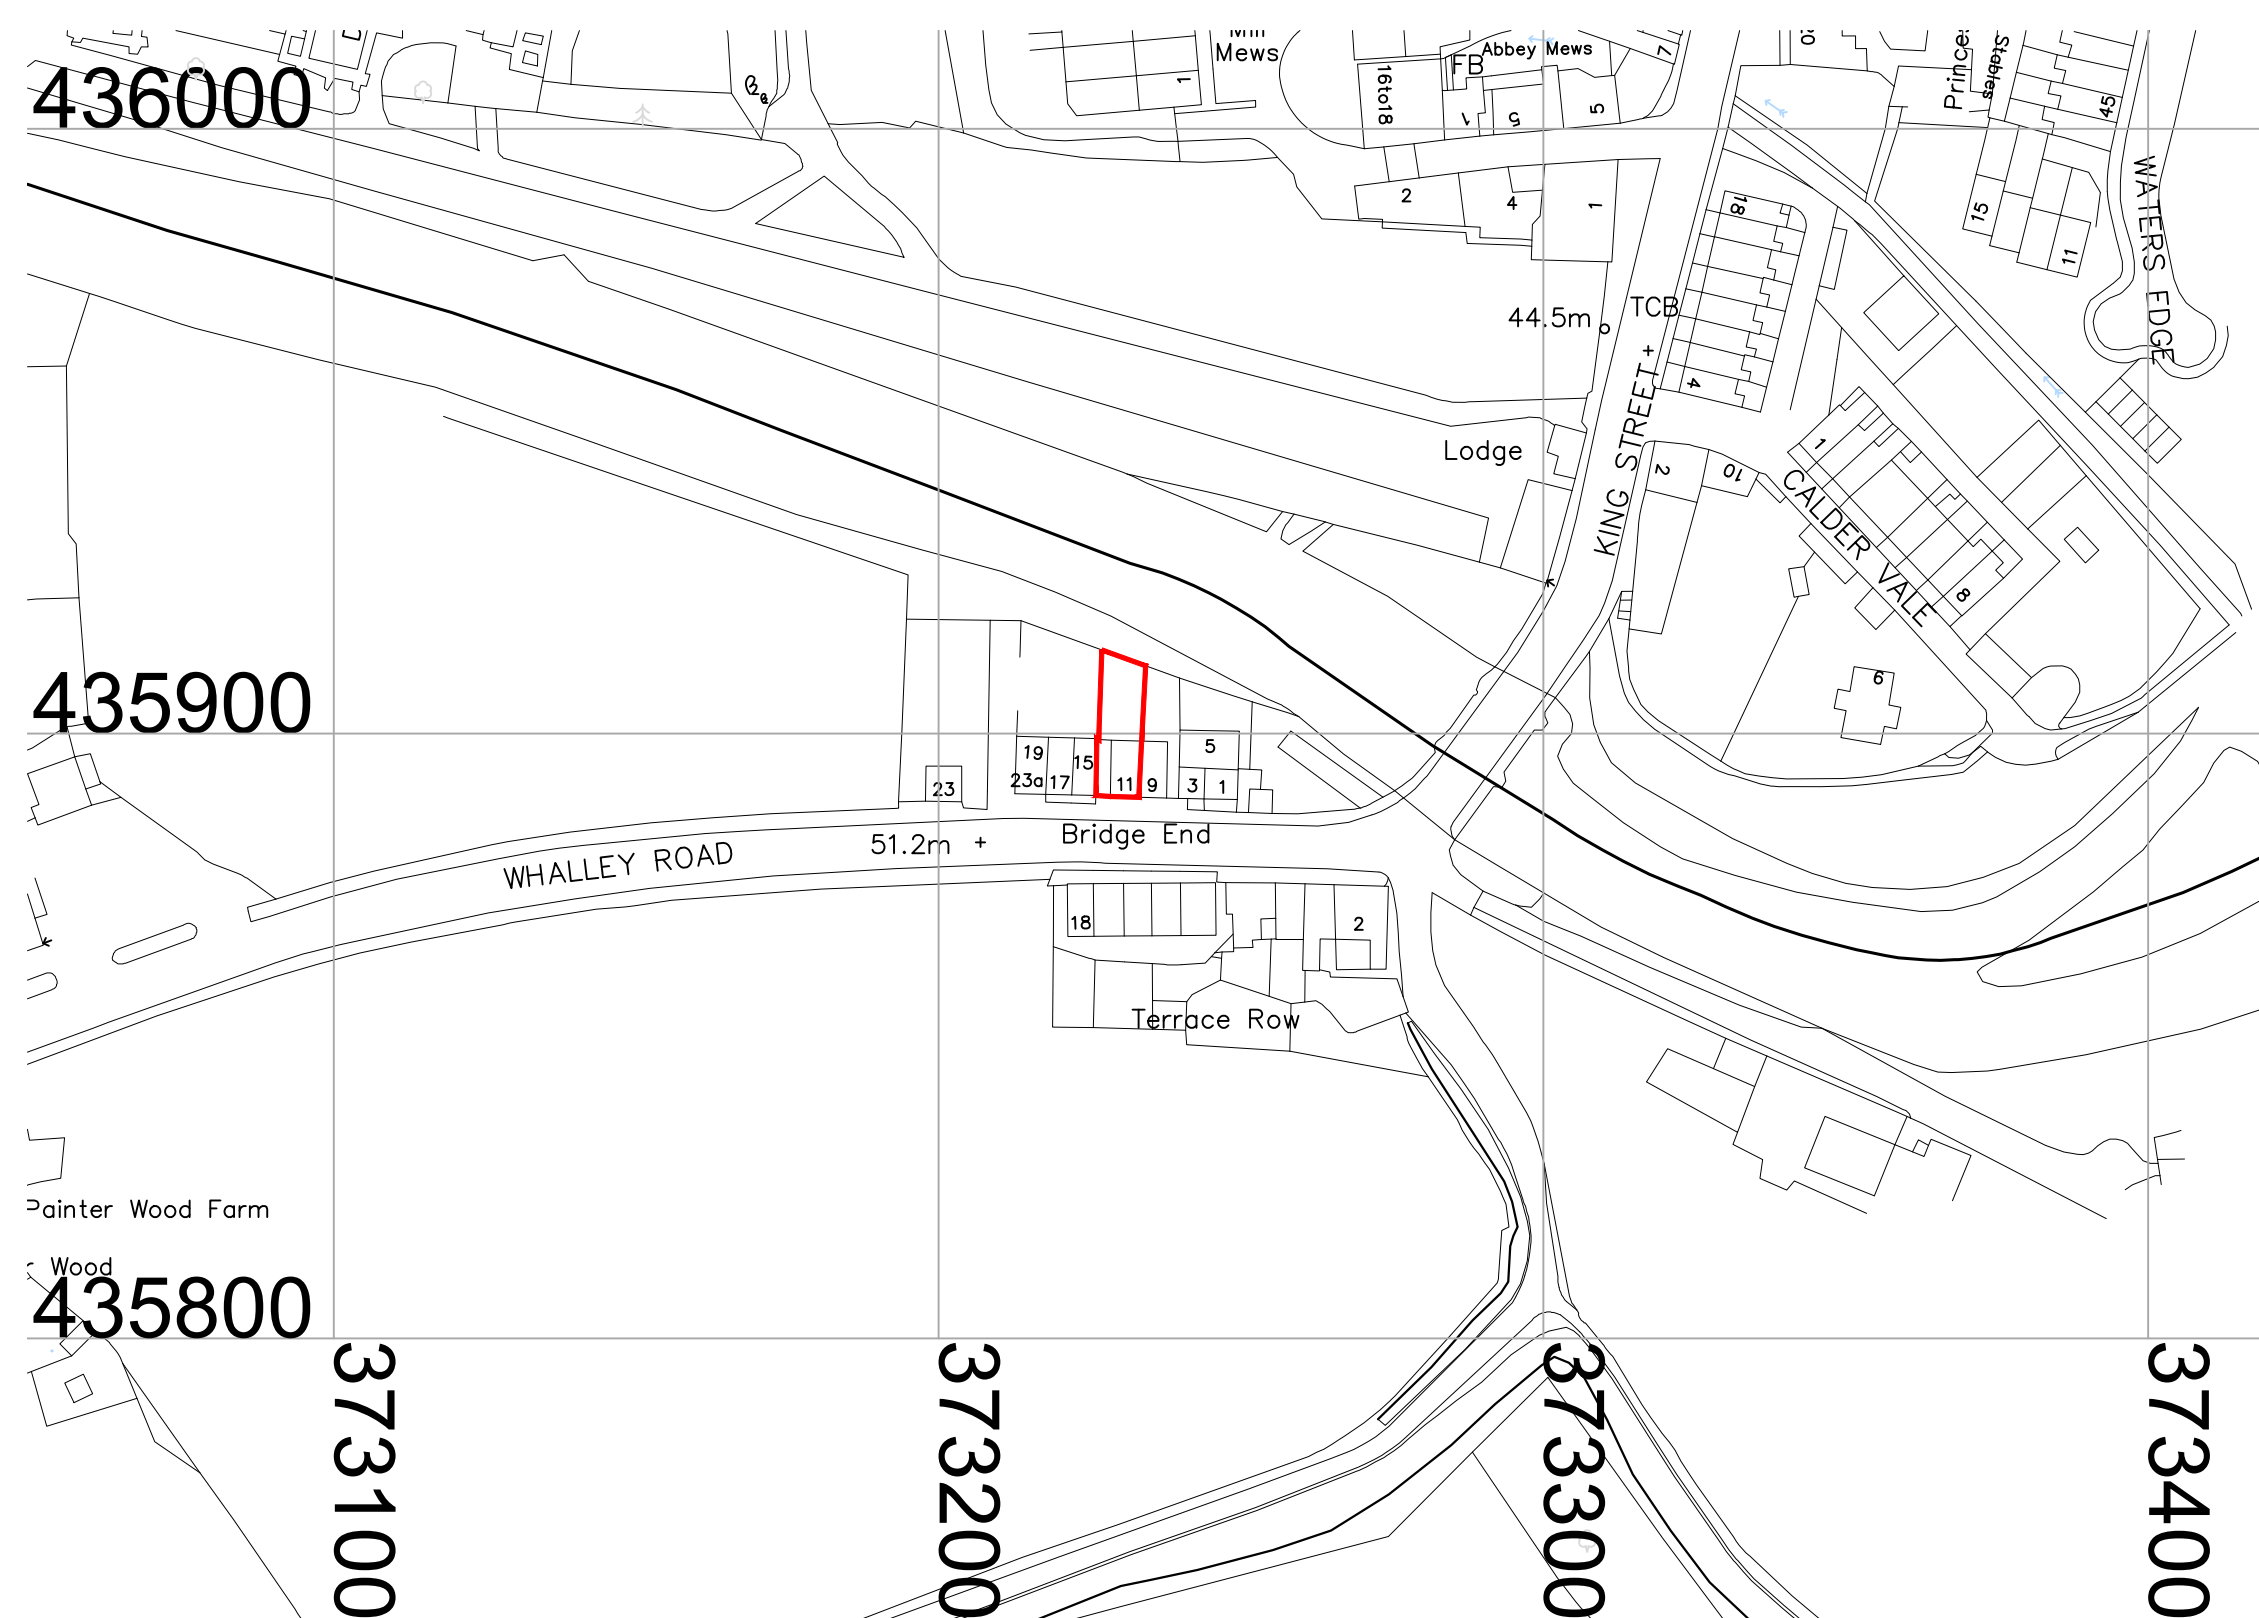

Mapping contents © Crown copyright and database rights 2022 Ordnance Survey 100035207

Location Plan
1:1250 Scale

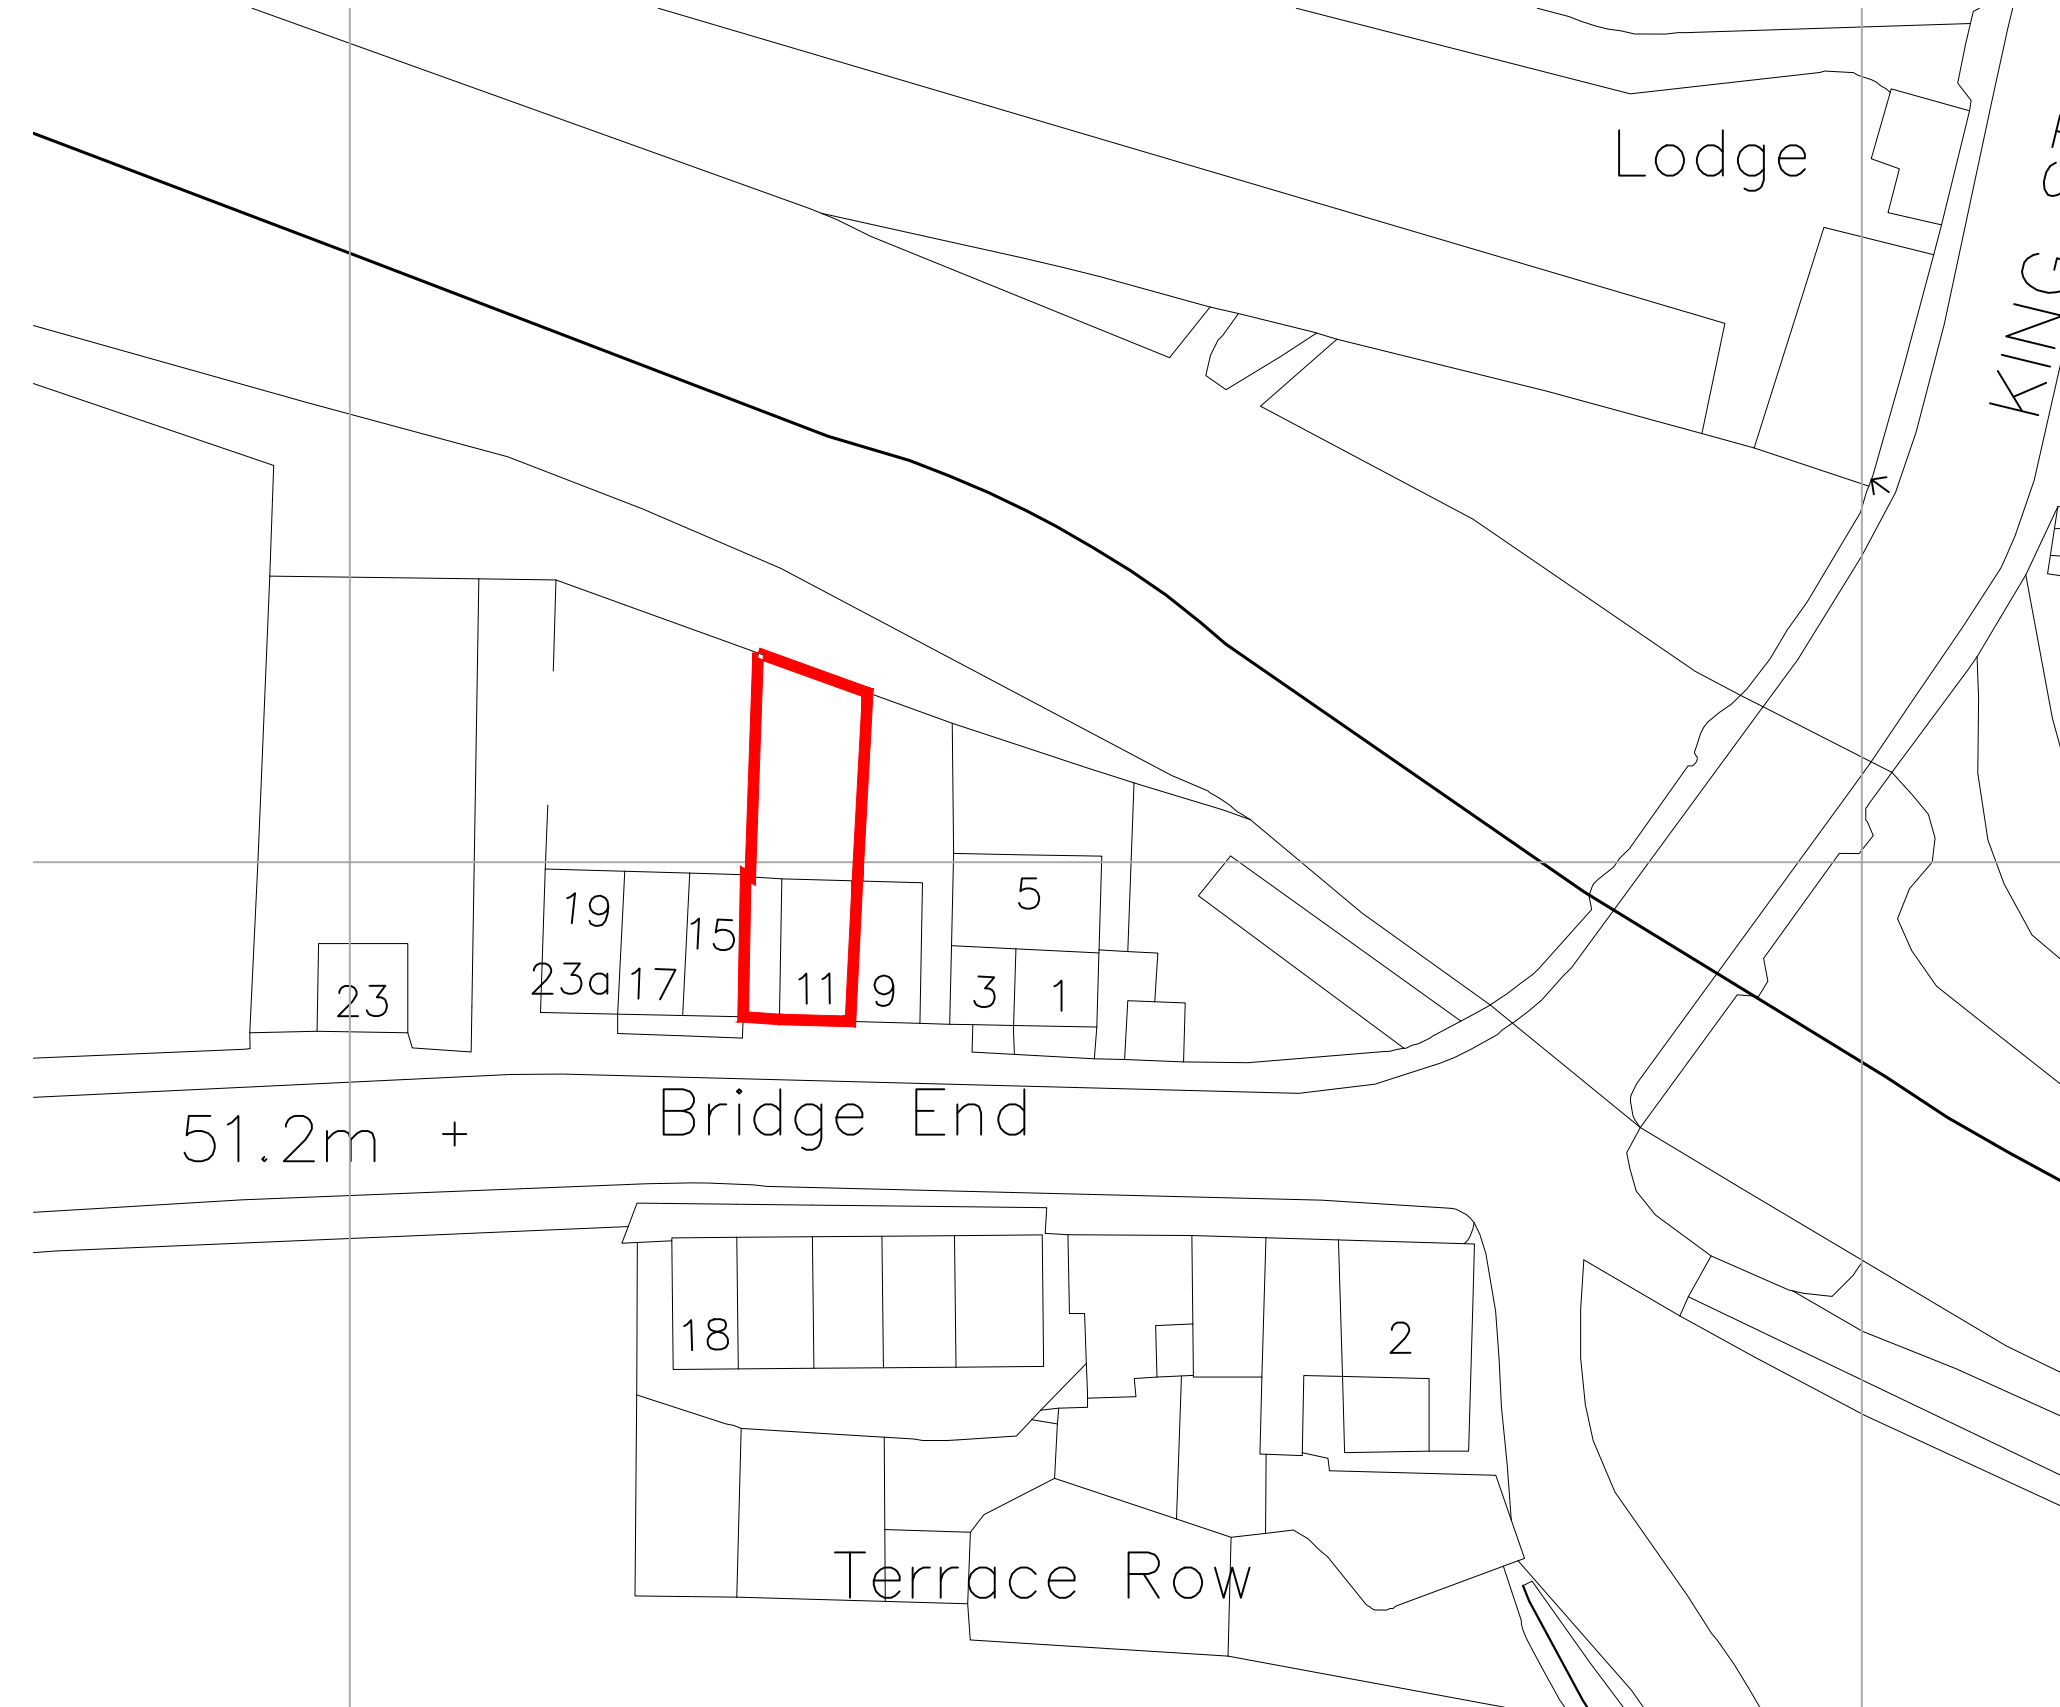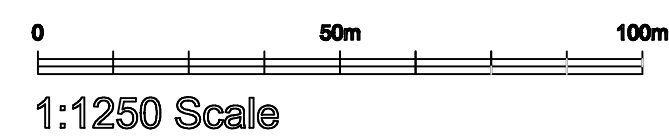

Block Plan
1:500 Scale



rev	date/initials	description
001		Proposed Balcony
drawing title		
Mr and Mrs Ralf Meldejohn		
11 Bridge End		
Billington		
BB7 9NU		
drawing purpose		
Existing Floor Plans, Location Plan and Block Plan		
drawing title		
Harrison Architecture Ltd		
38 Salthill Road		
Clitheroe		
Lancashire		
BB7 1NU		
Email: Craig_leigh_harrison@yahoo.co.uk		
Mobile: 07539 302831		
scale	1:50, 1:500, 1:1250	001
sheet size	A1	drawing number revision