



This drawing is to be read in conjunction with all relevant Architect, consultants' and specialist drawings and specifications. The Architect is to be notified of any discrepancies before proceeding. Do not scale from this drawing. All dimensions and levels are to be checked on site. This drawing is subject to copyright. All work carried out before Planning and Building Permission has been granted is at the contractor/client's risk.

0 1 2 3m  
1:50 Scale

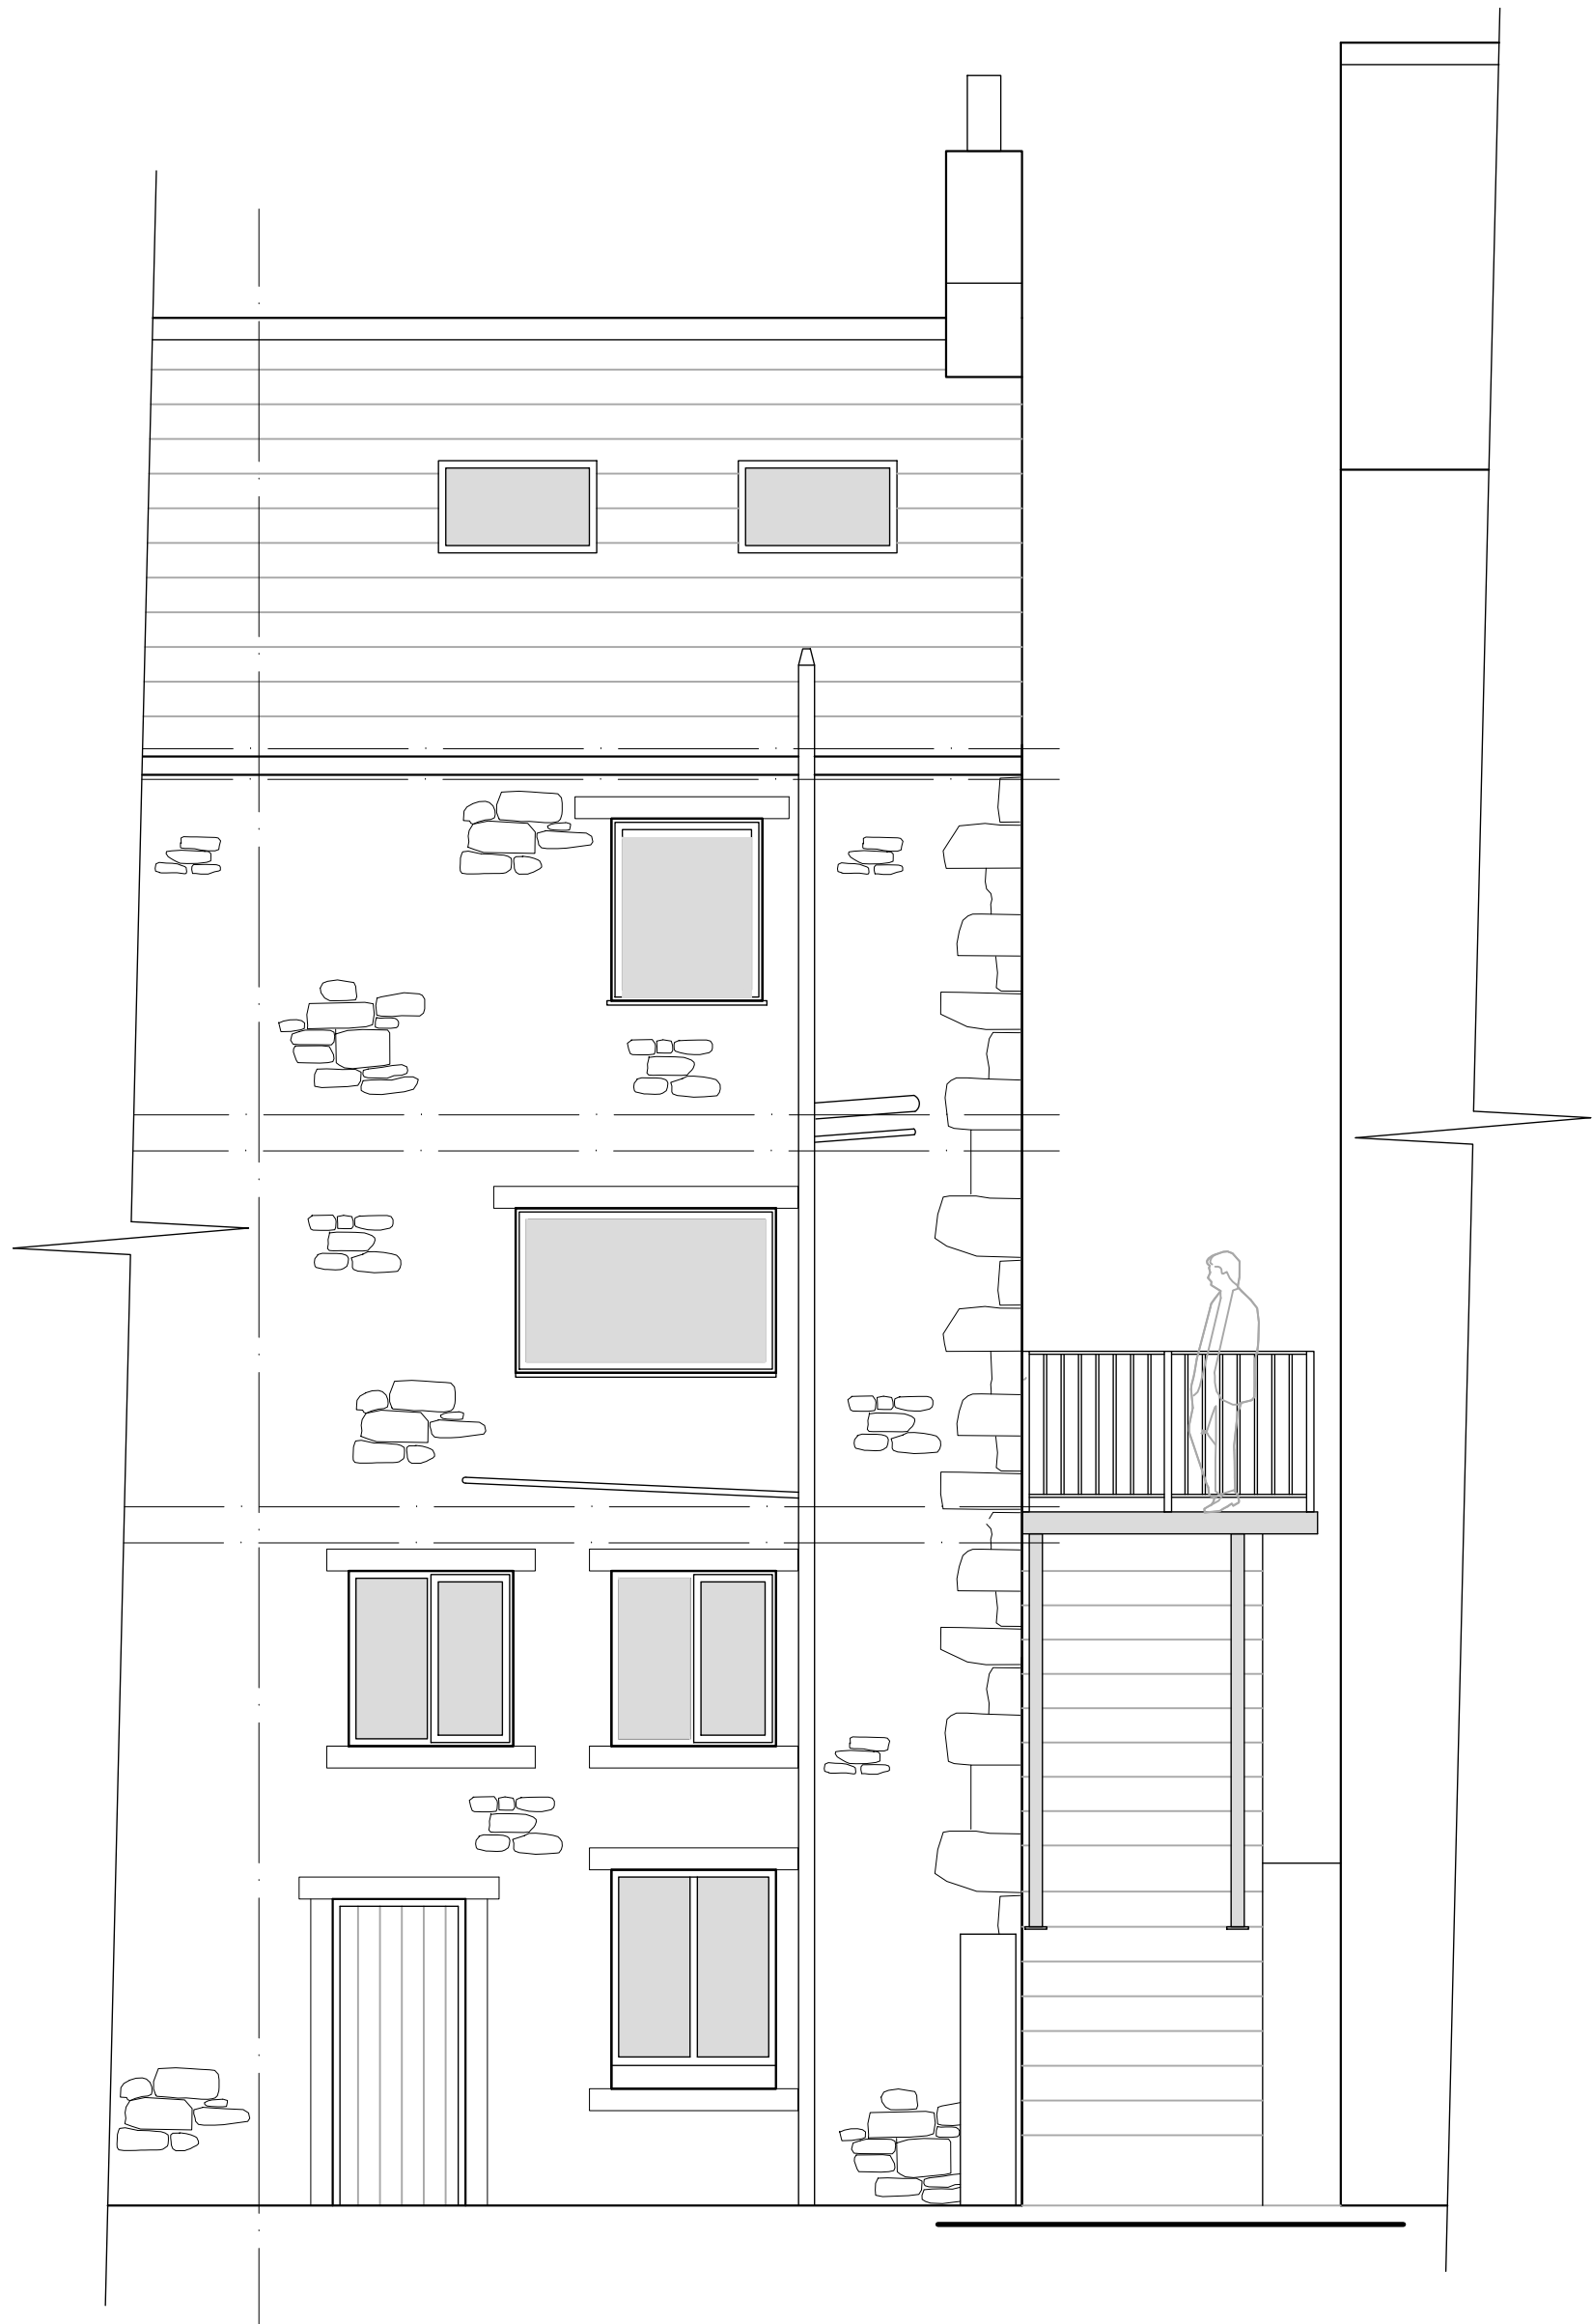

Rear Elevation (North)  
1:50 Scale

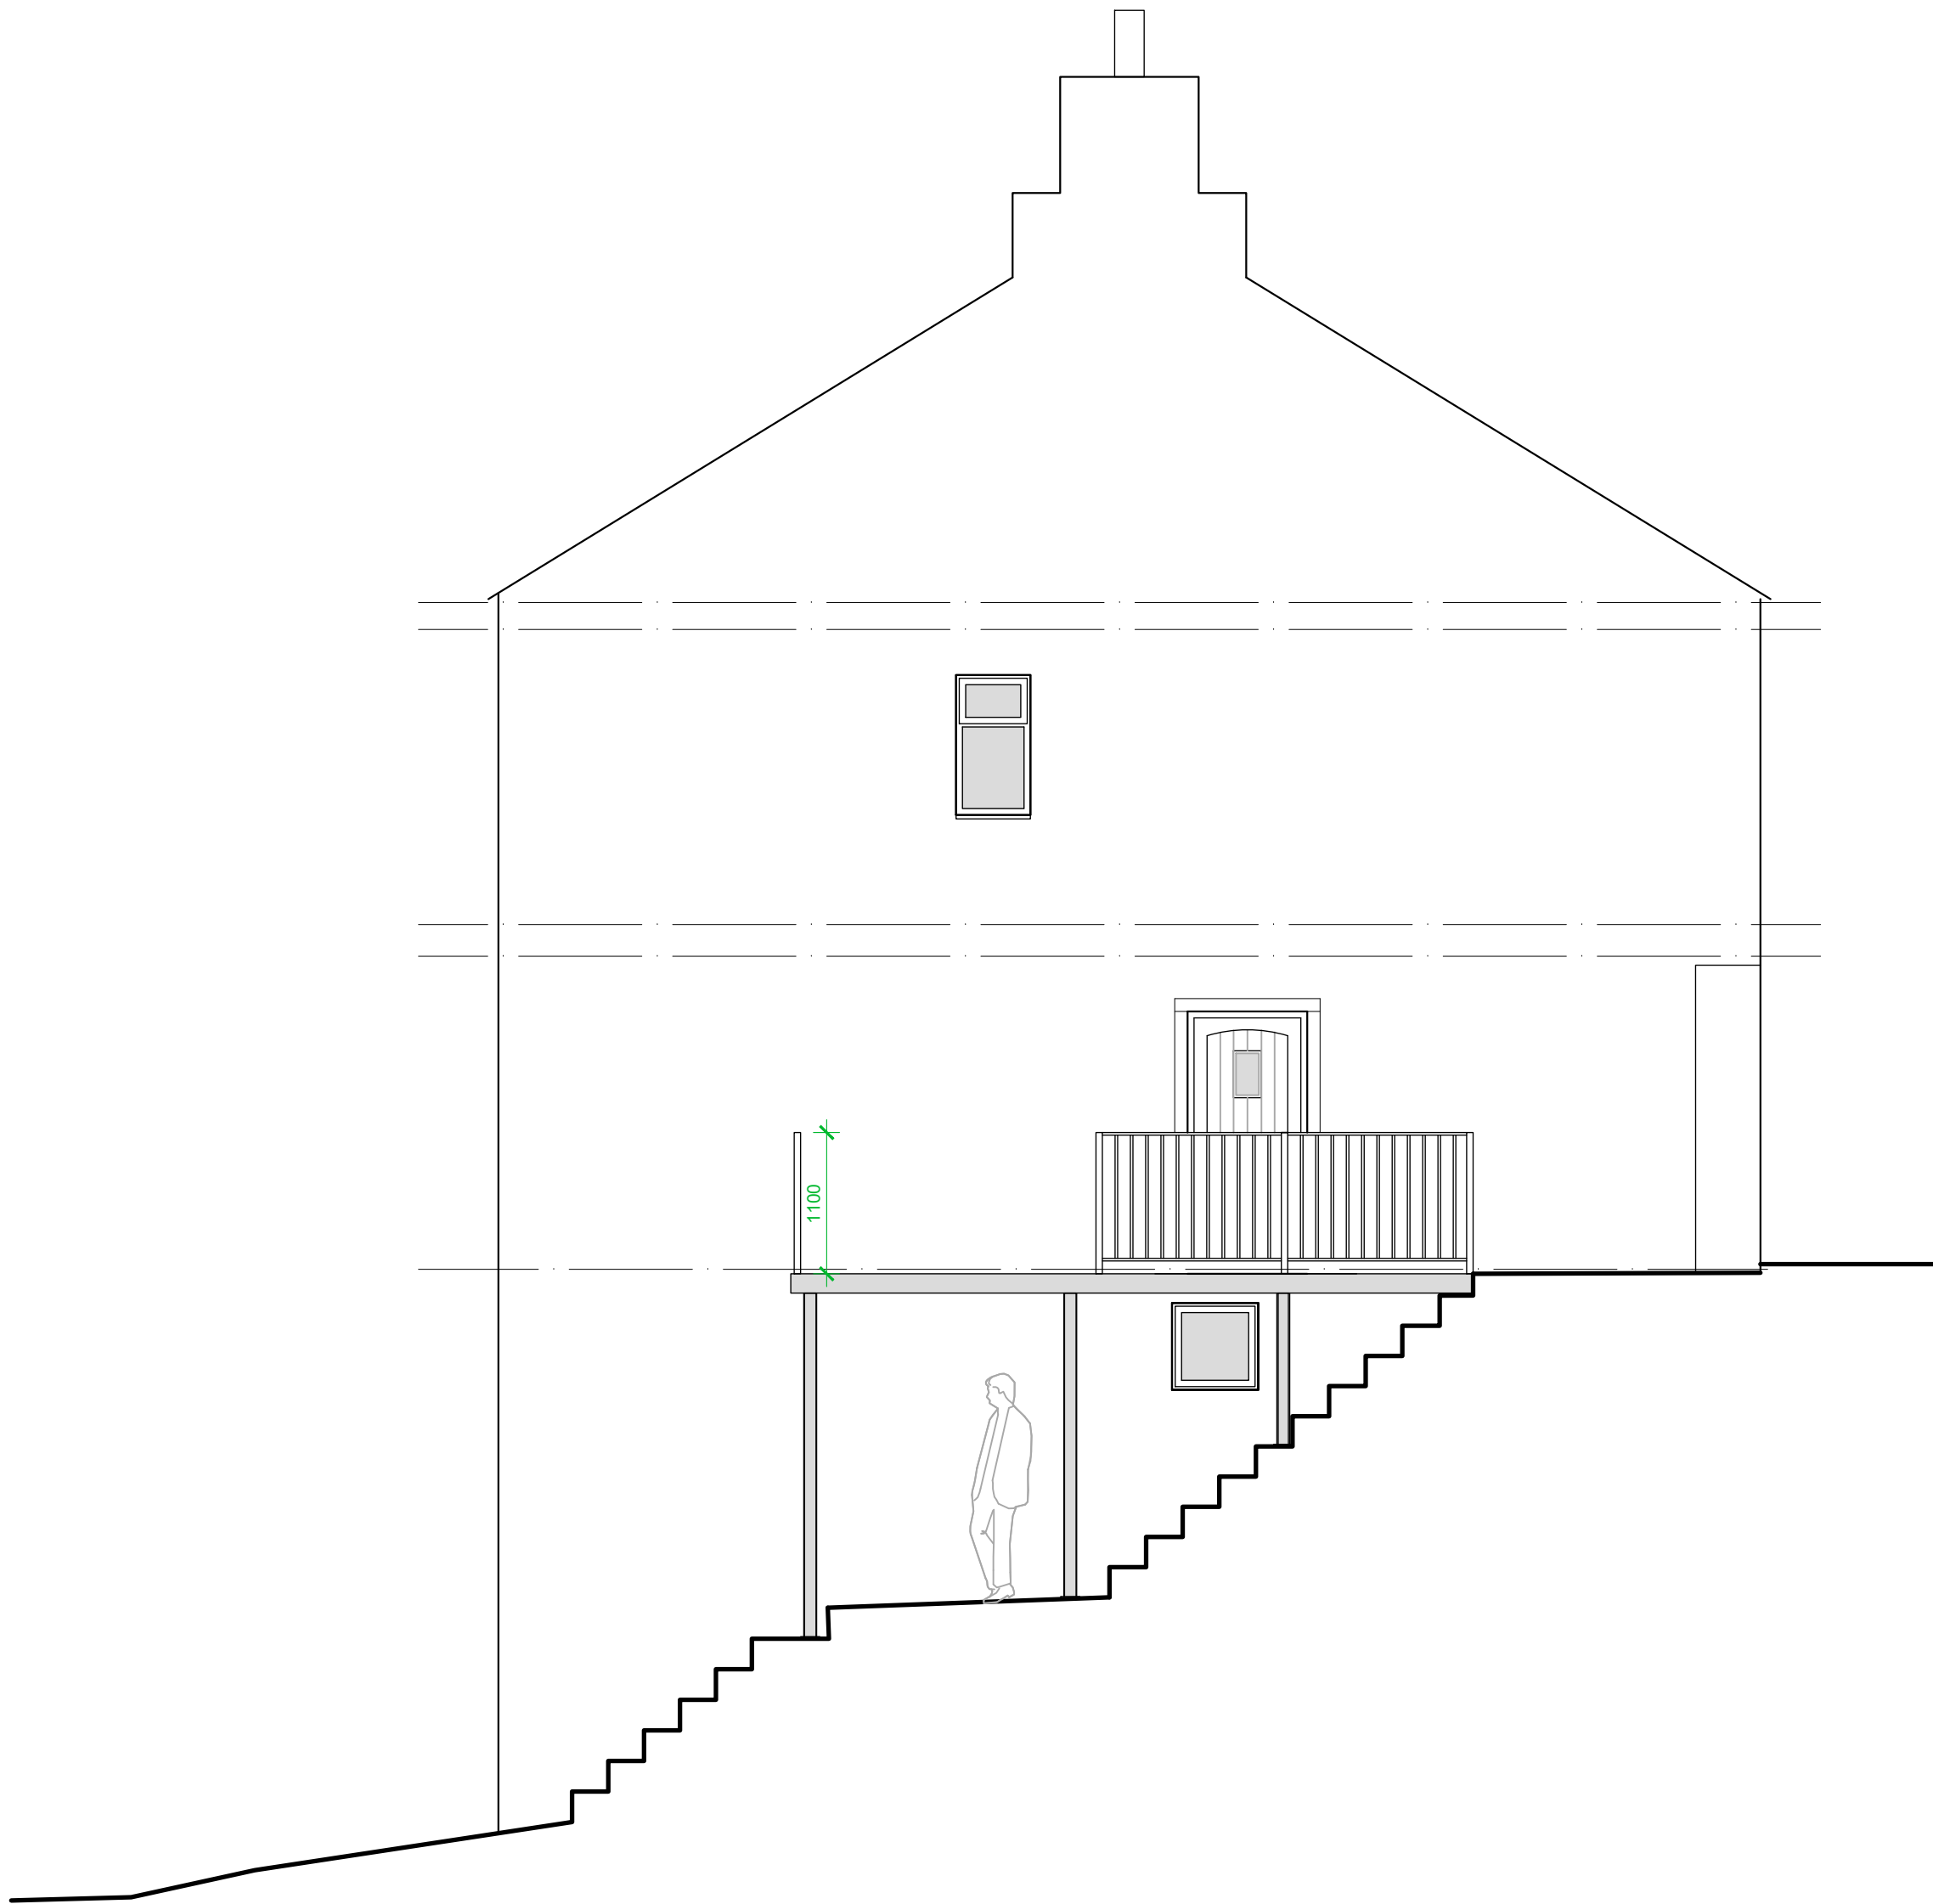

Side Elevation (West)  
1:50 Scale



Front Elevation (South)  
1:50 Scale

rev	date/initials	description
project		Proposed Balcony
drawing title		Mr and Mrs Ralf Meldejohn 11 Bridge End Billington BB7 9NU
dwg purpose		Proposed Elevations
		Harrison Architecture LTD 38 Salthill Road Clitheroe Lancashire BB7 1NU Email: Craig_leigh_harrison@yahoo.co.uk Mobile: 07539 302831
scale	1:50	004
sheet size	A1	drawing number revision