


First Floor 1:50 Scale

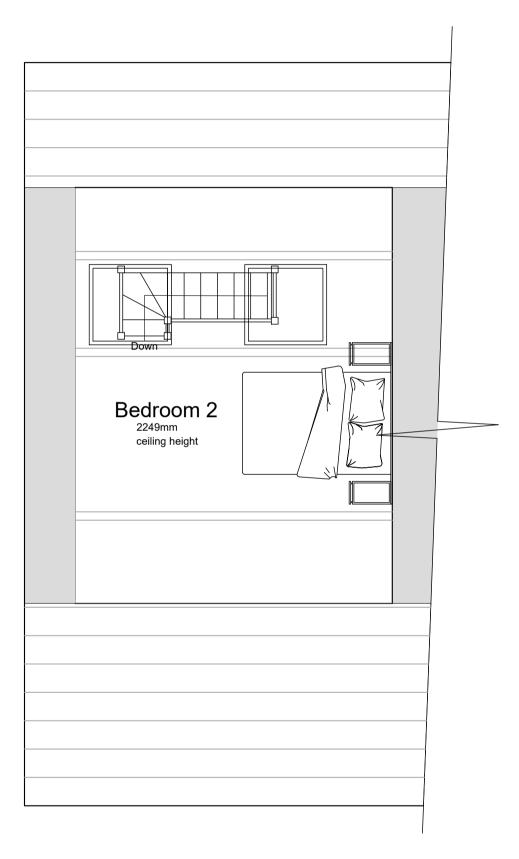

2nd Floor (Loft) 1:50 Scale

rev d	ate/intls	description	on	
project				
Pro	posed E	Balcony		
11 E Billir		s Ralf Meil nd	klejohn	
dwg pu	•			
•	•	Floor Plans	ς	

Harrison Architecture LTD 38 Salthill Road Clitheroe Lancashire BB7 1NU

Email: Craig_leigh_harrison@yahoo.co.uk Mobile: 07539 302831

scale 1:50 003 B drawing number revision @ sheet size A1