





Front Elevation  
Proposed Elevation (Scale 1:100)

 


Side Elevation (Side A)

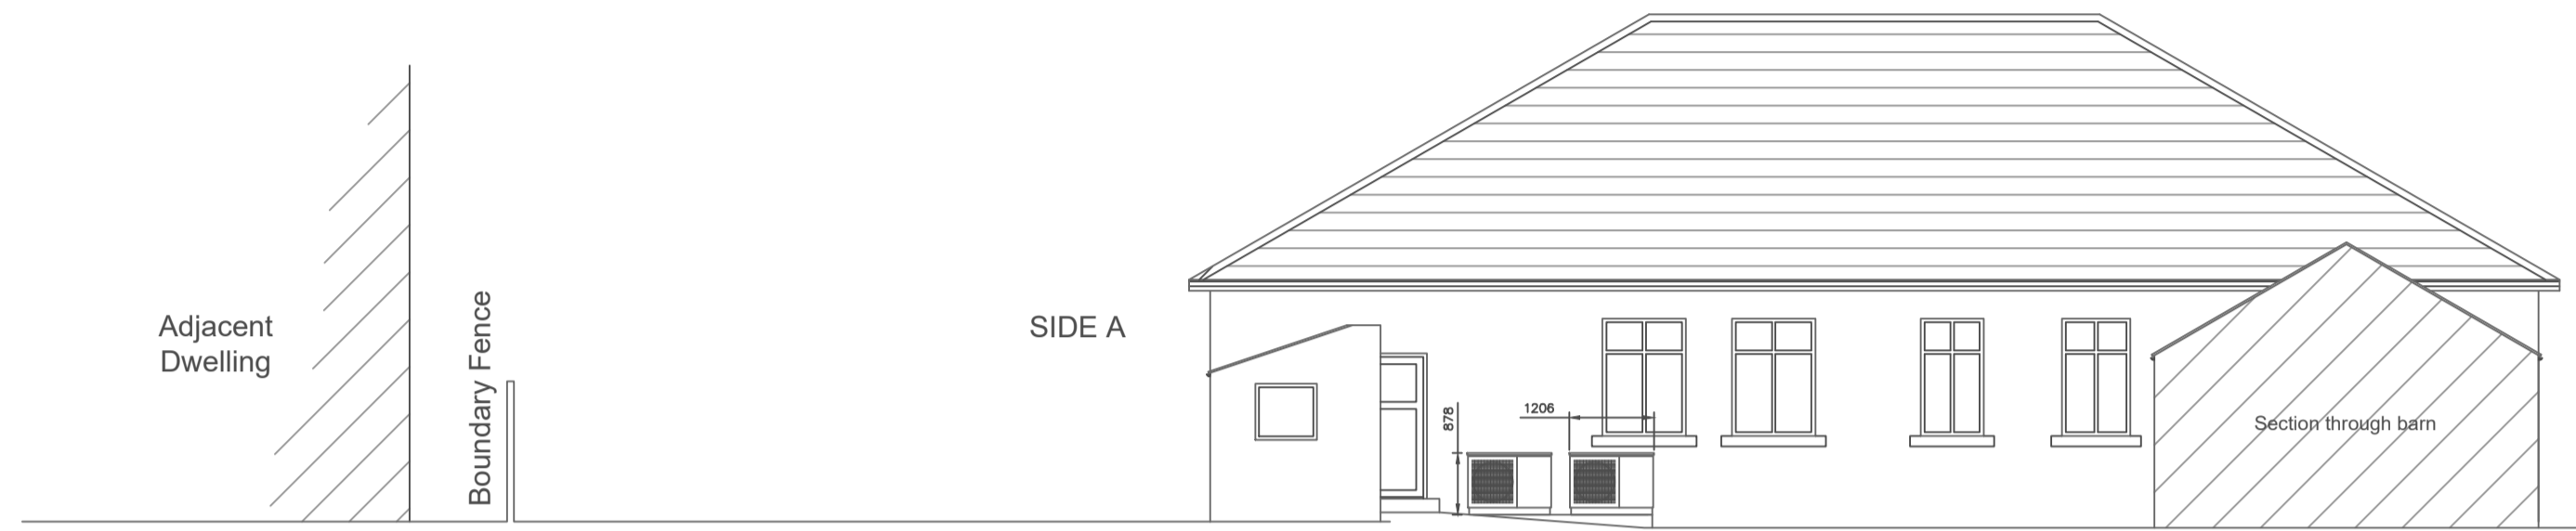


Rear Elevation

Proposed Air Source Heat Pump(s) location.

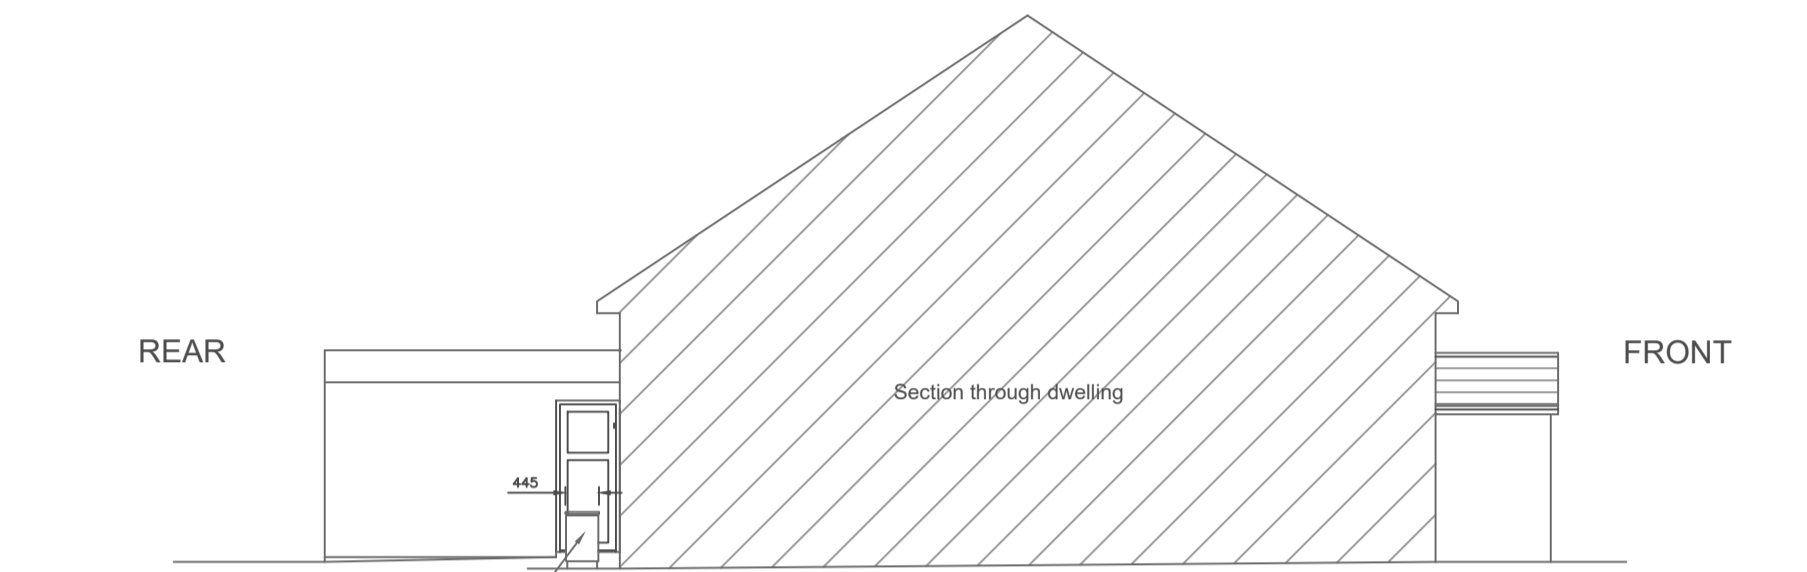


Side Elevation B / Section Elevation B

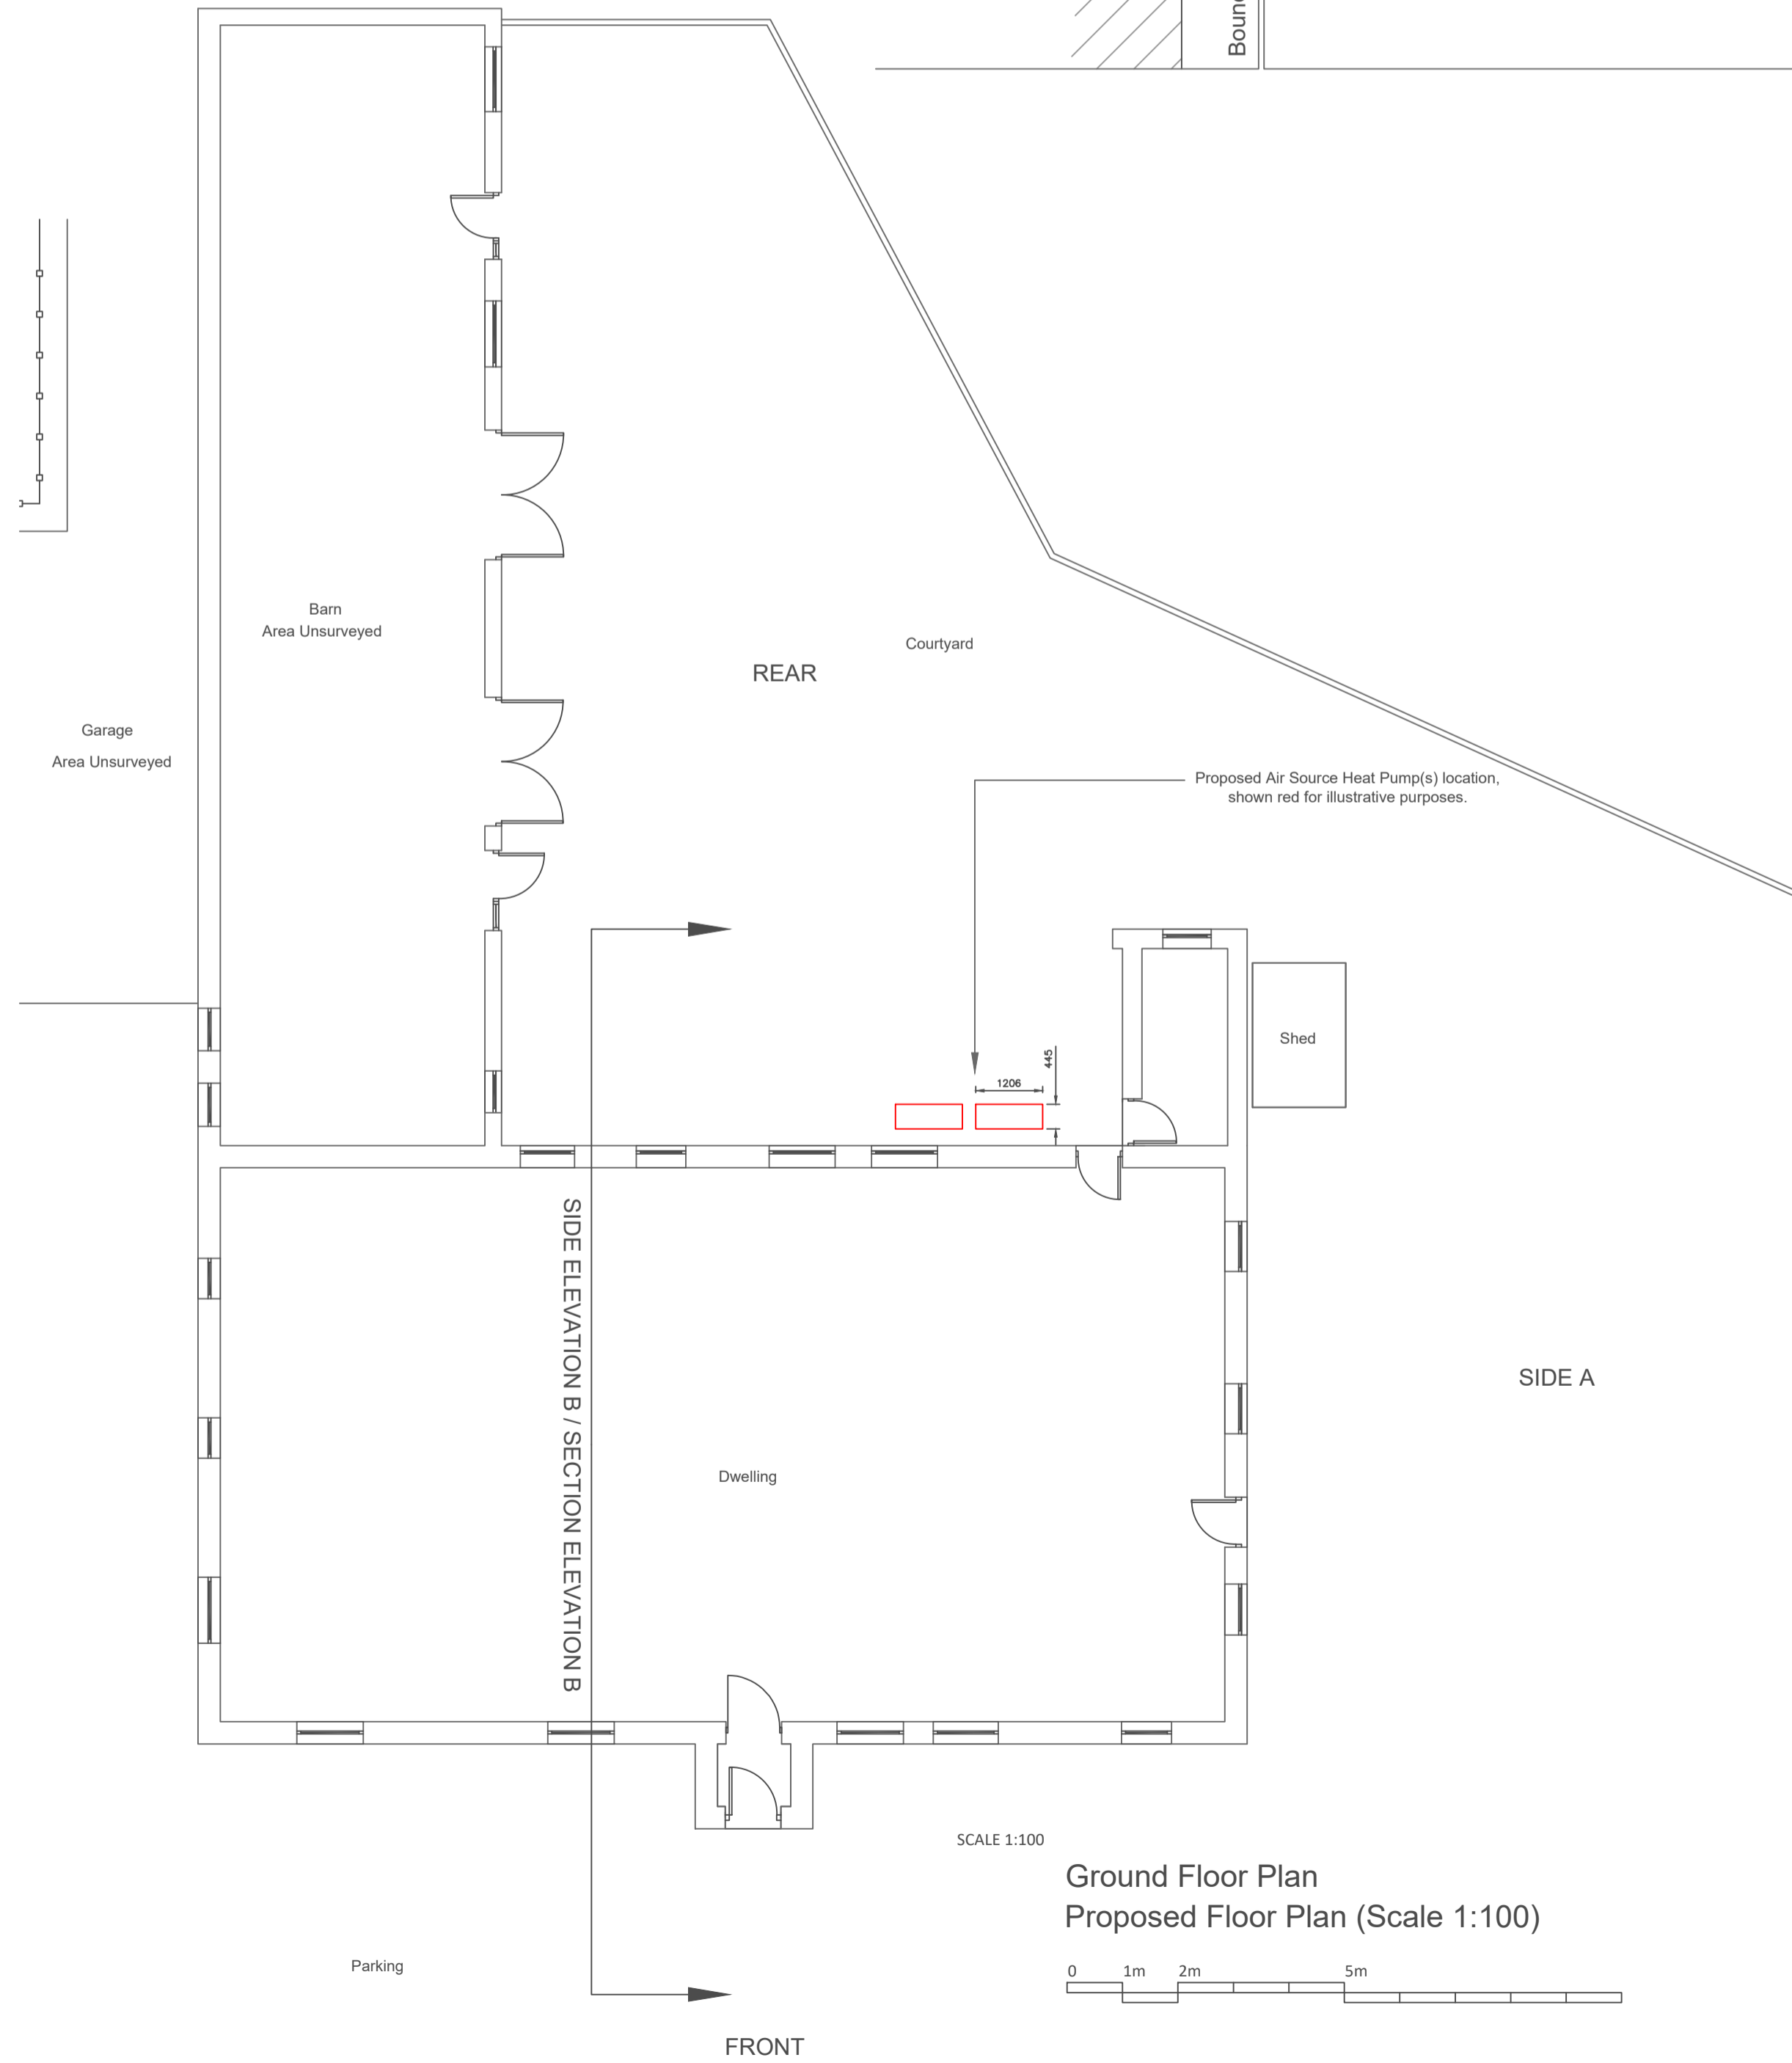

Ground Floor Plan  
Proposed Floor Plan (Scale 1:100)

SCALE 1:100

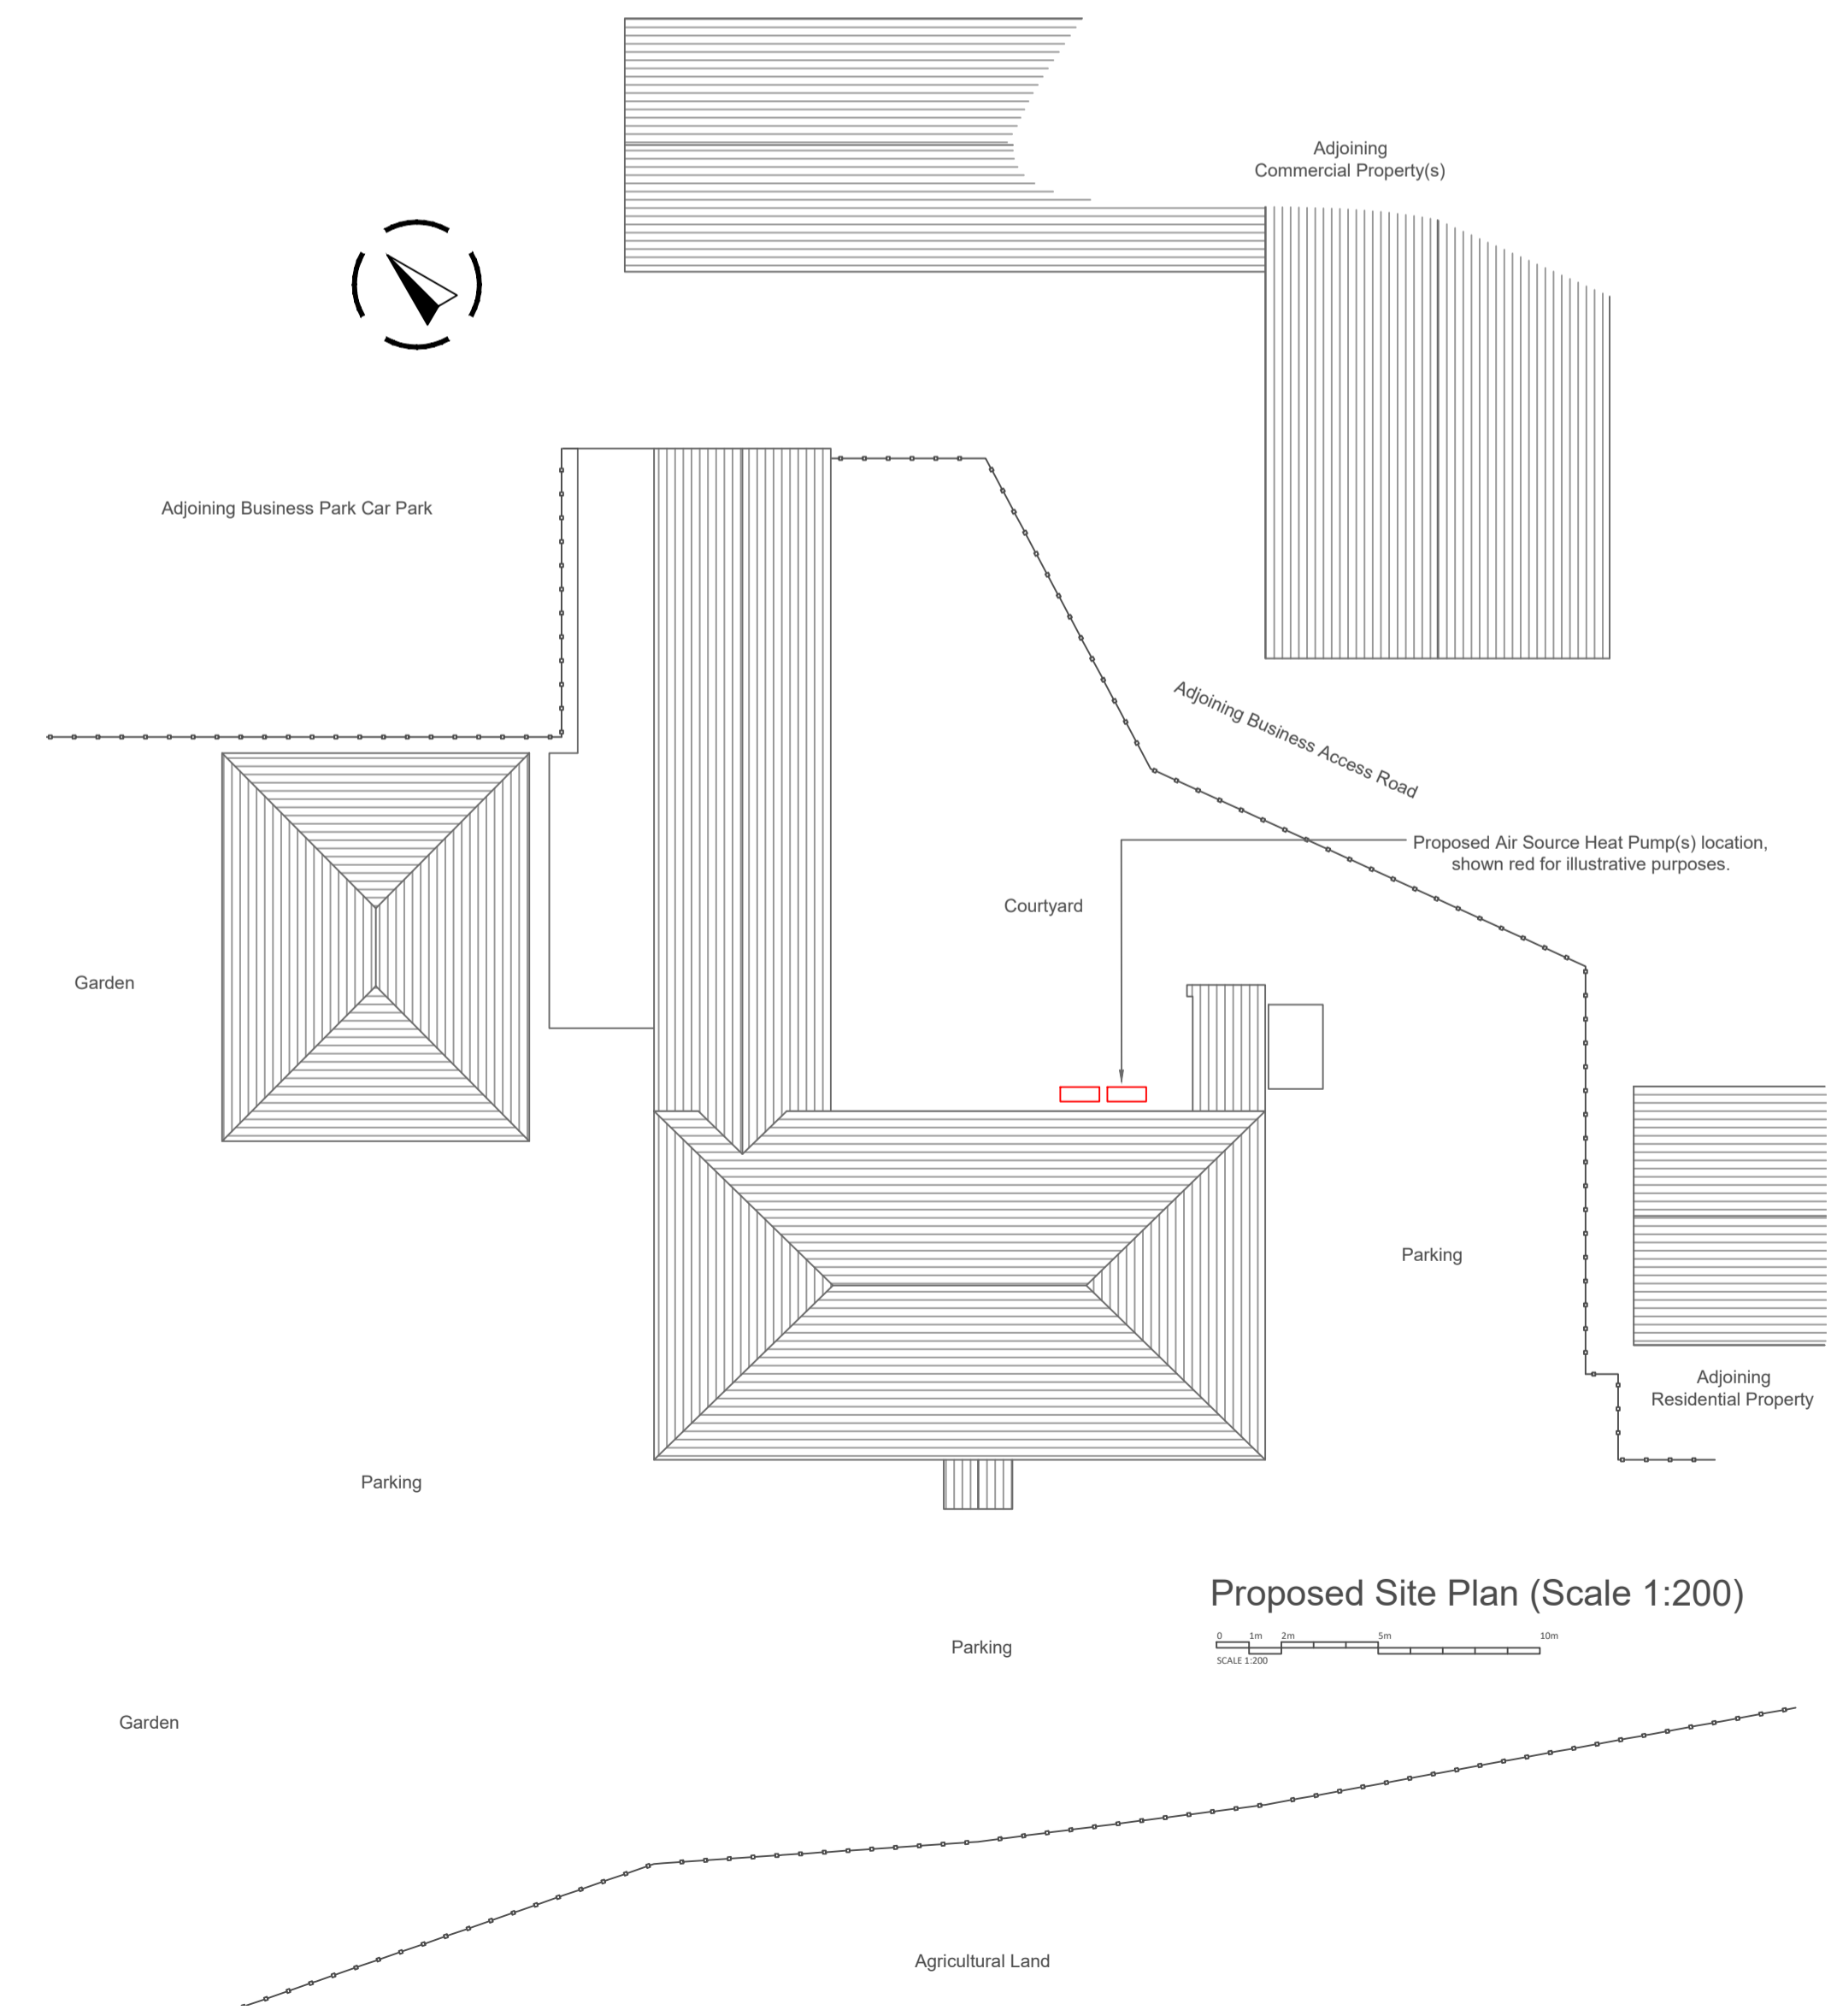

Proposed Site Plan (Scale 1:200)



Rev	Date	Description
A	25.07.24	Location and size of heat pumps altered.

**AGENT:**  
**AF Planning & Design**  
Alex Fowler  
alexfowler14@gmail.com  
07825 940 453

**Project Address:**  
Home Farm  
Gisburn Road  
Clitheroe  
BB7 4LJ

**Project**  
Air Source Heat Pump

**Drawing Title**  
Proposed Plan, Elevations & Site Plan

**Scale**    **Size**    **Date**  
1:100    A1    July 2024  
/ 1:200

**Drawing Number**    **Revision**  
AF.24.GE5-031.02    A