






Front Elevation
Existing Elevation (Scale 1:100)

 


Side Elevation (Side A)

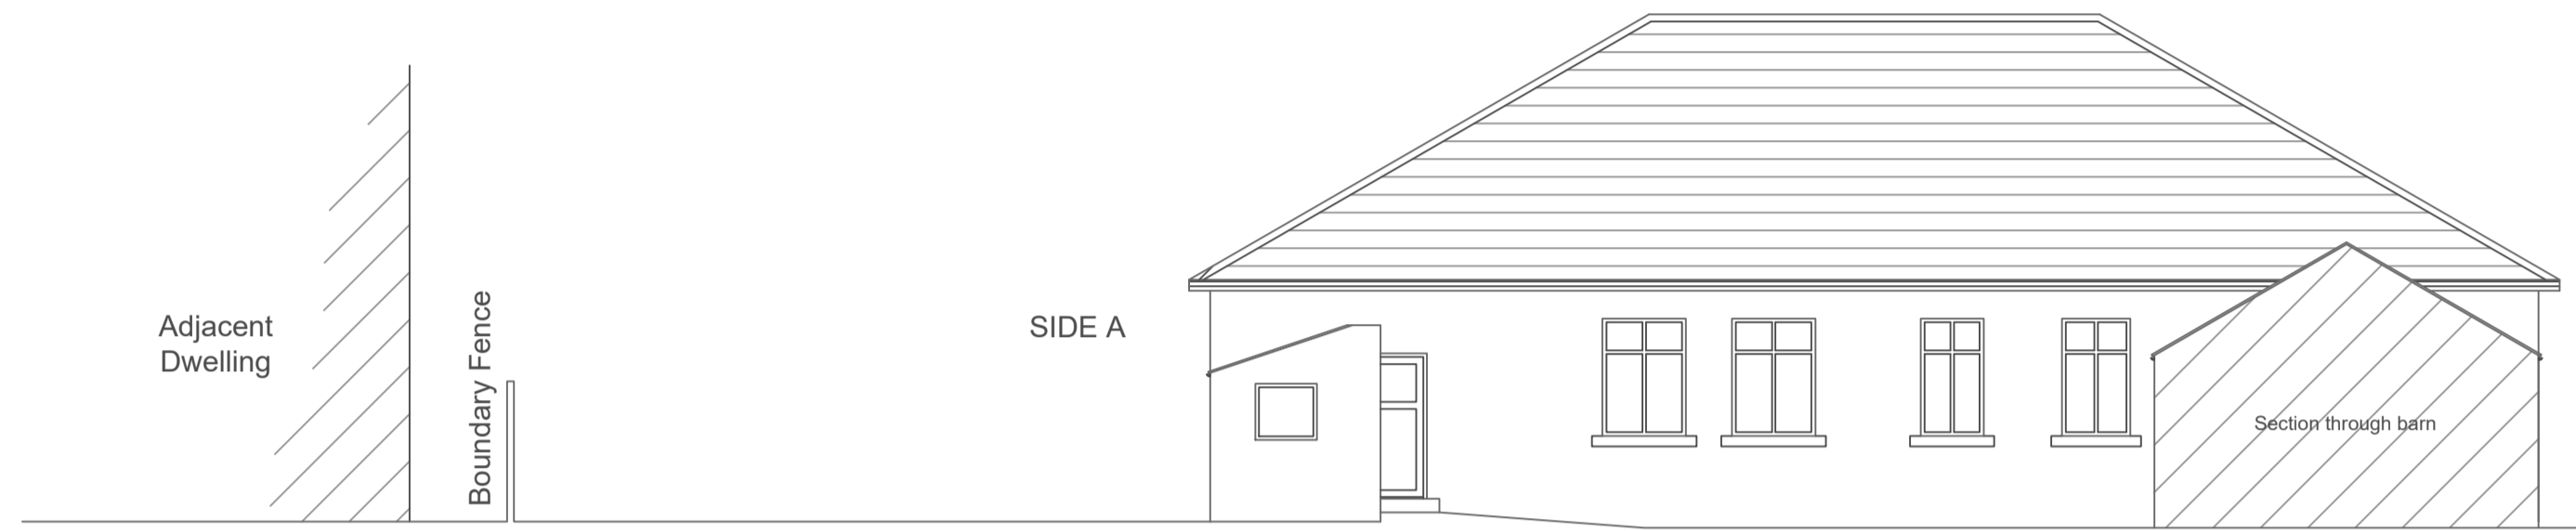


Rear Elevation

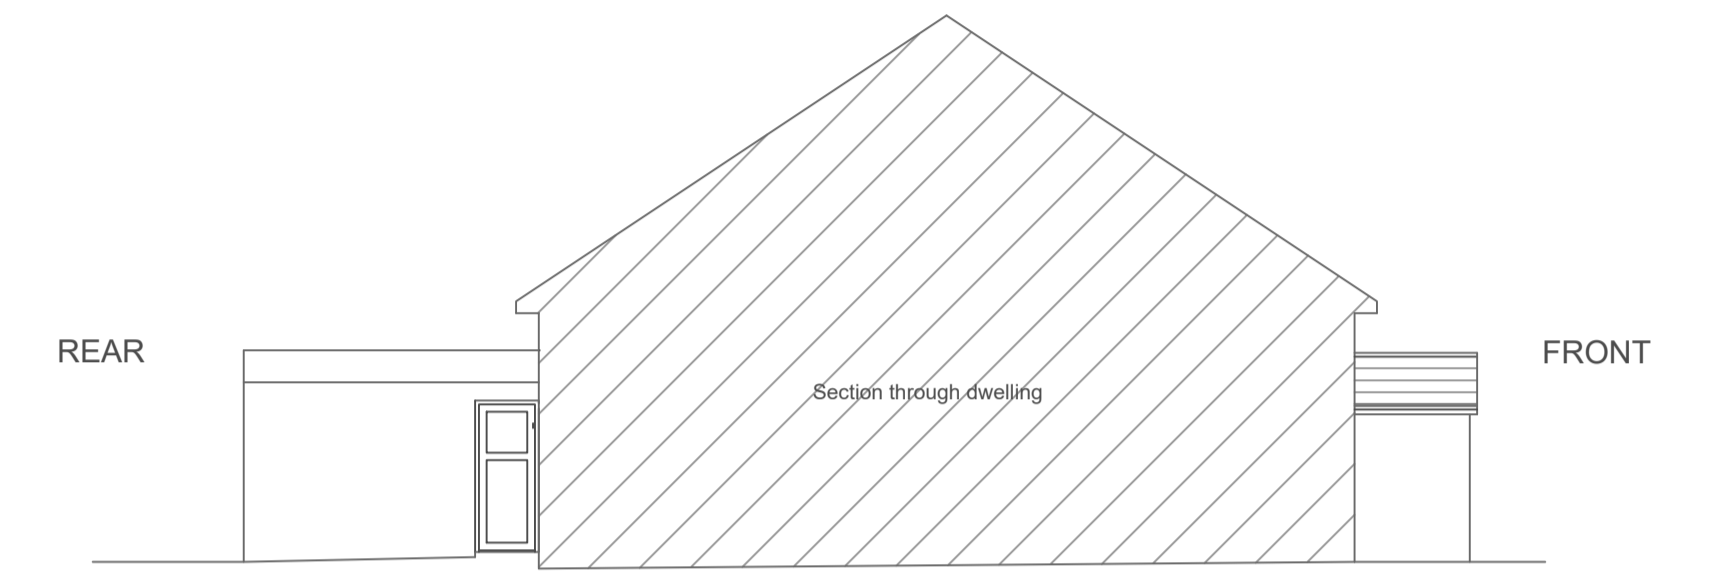

Side Elevation B / Section Elevation B

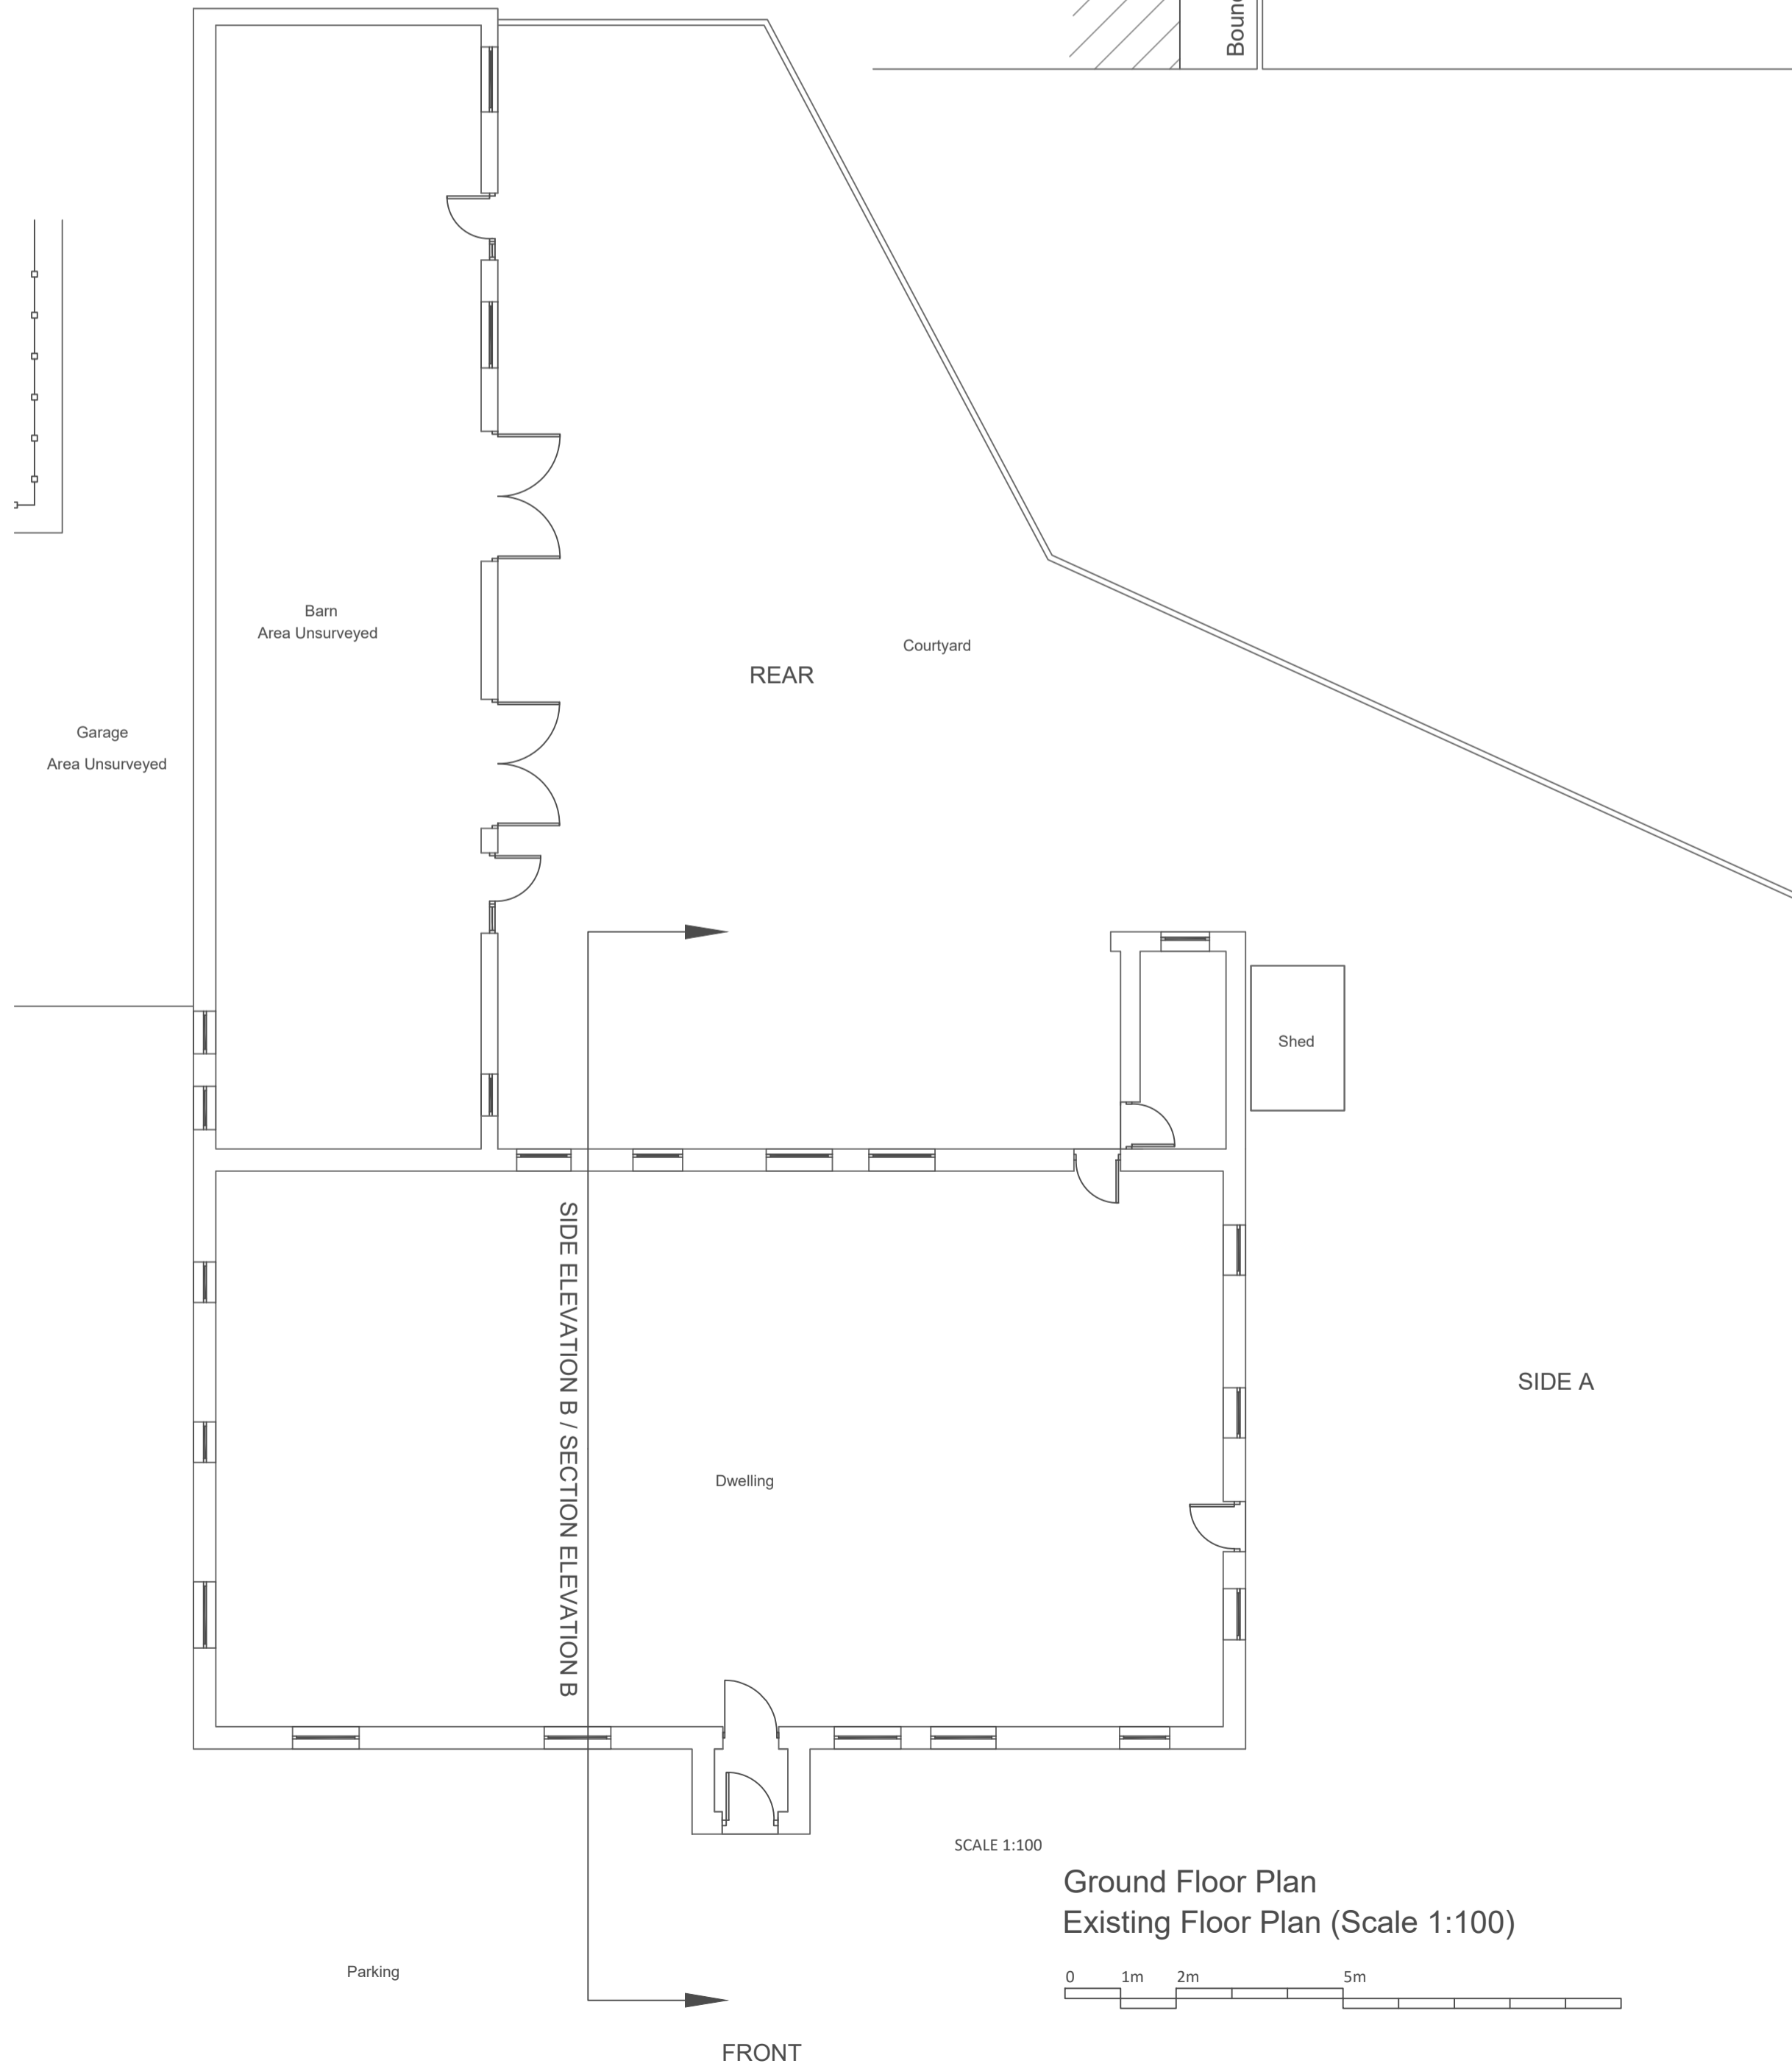

Ground Floor Plan
Existing Floor Plan (Scale 1:100)

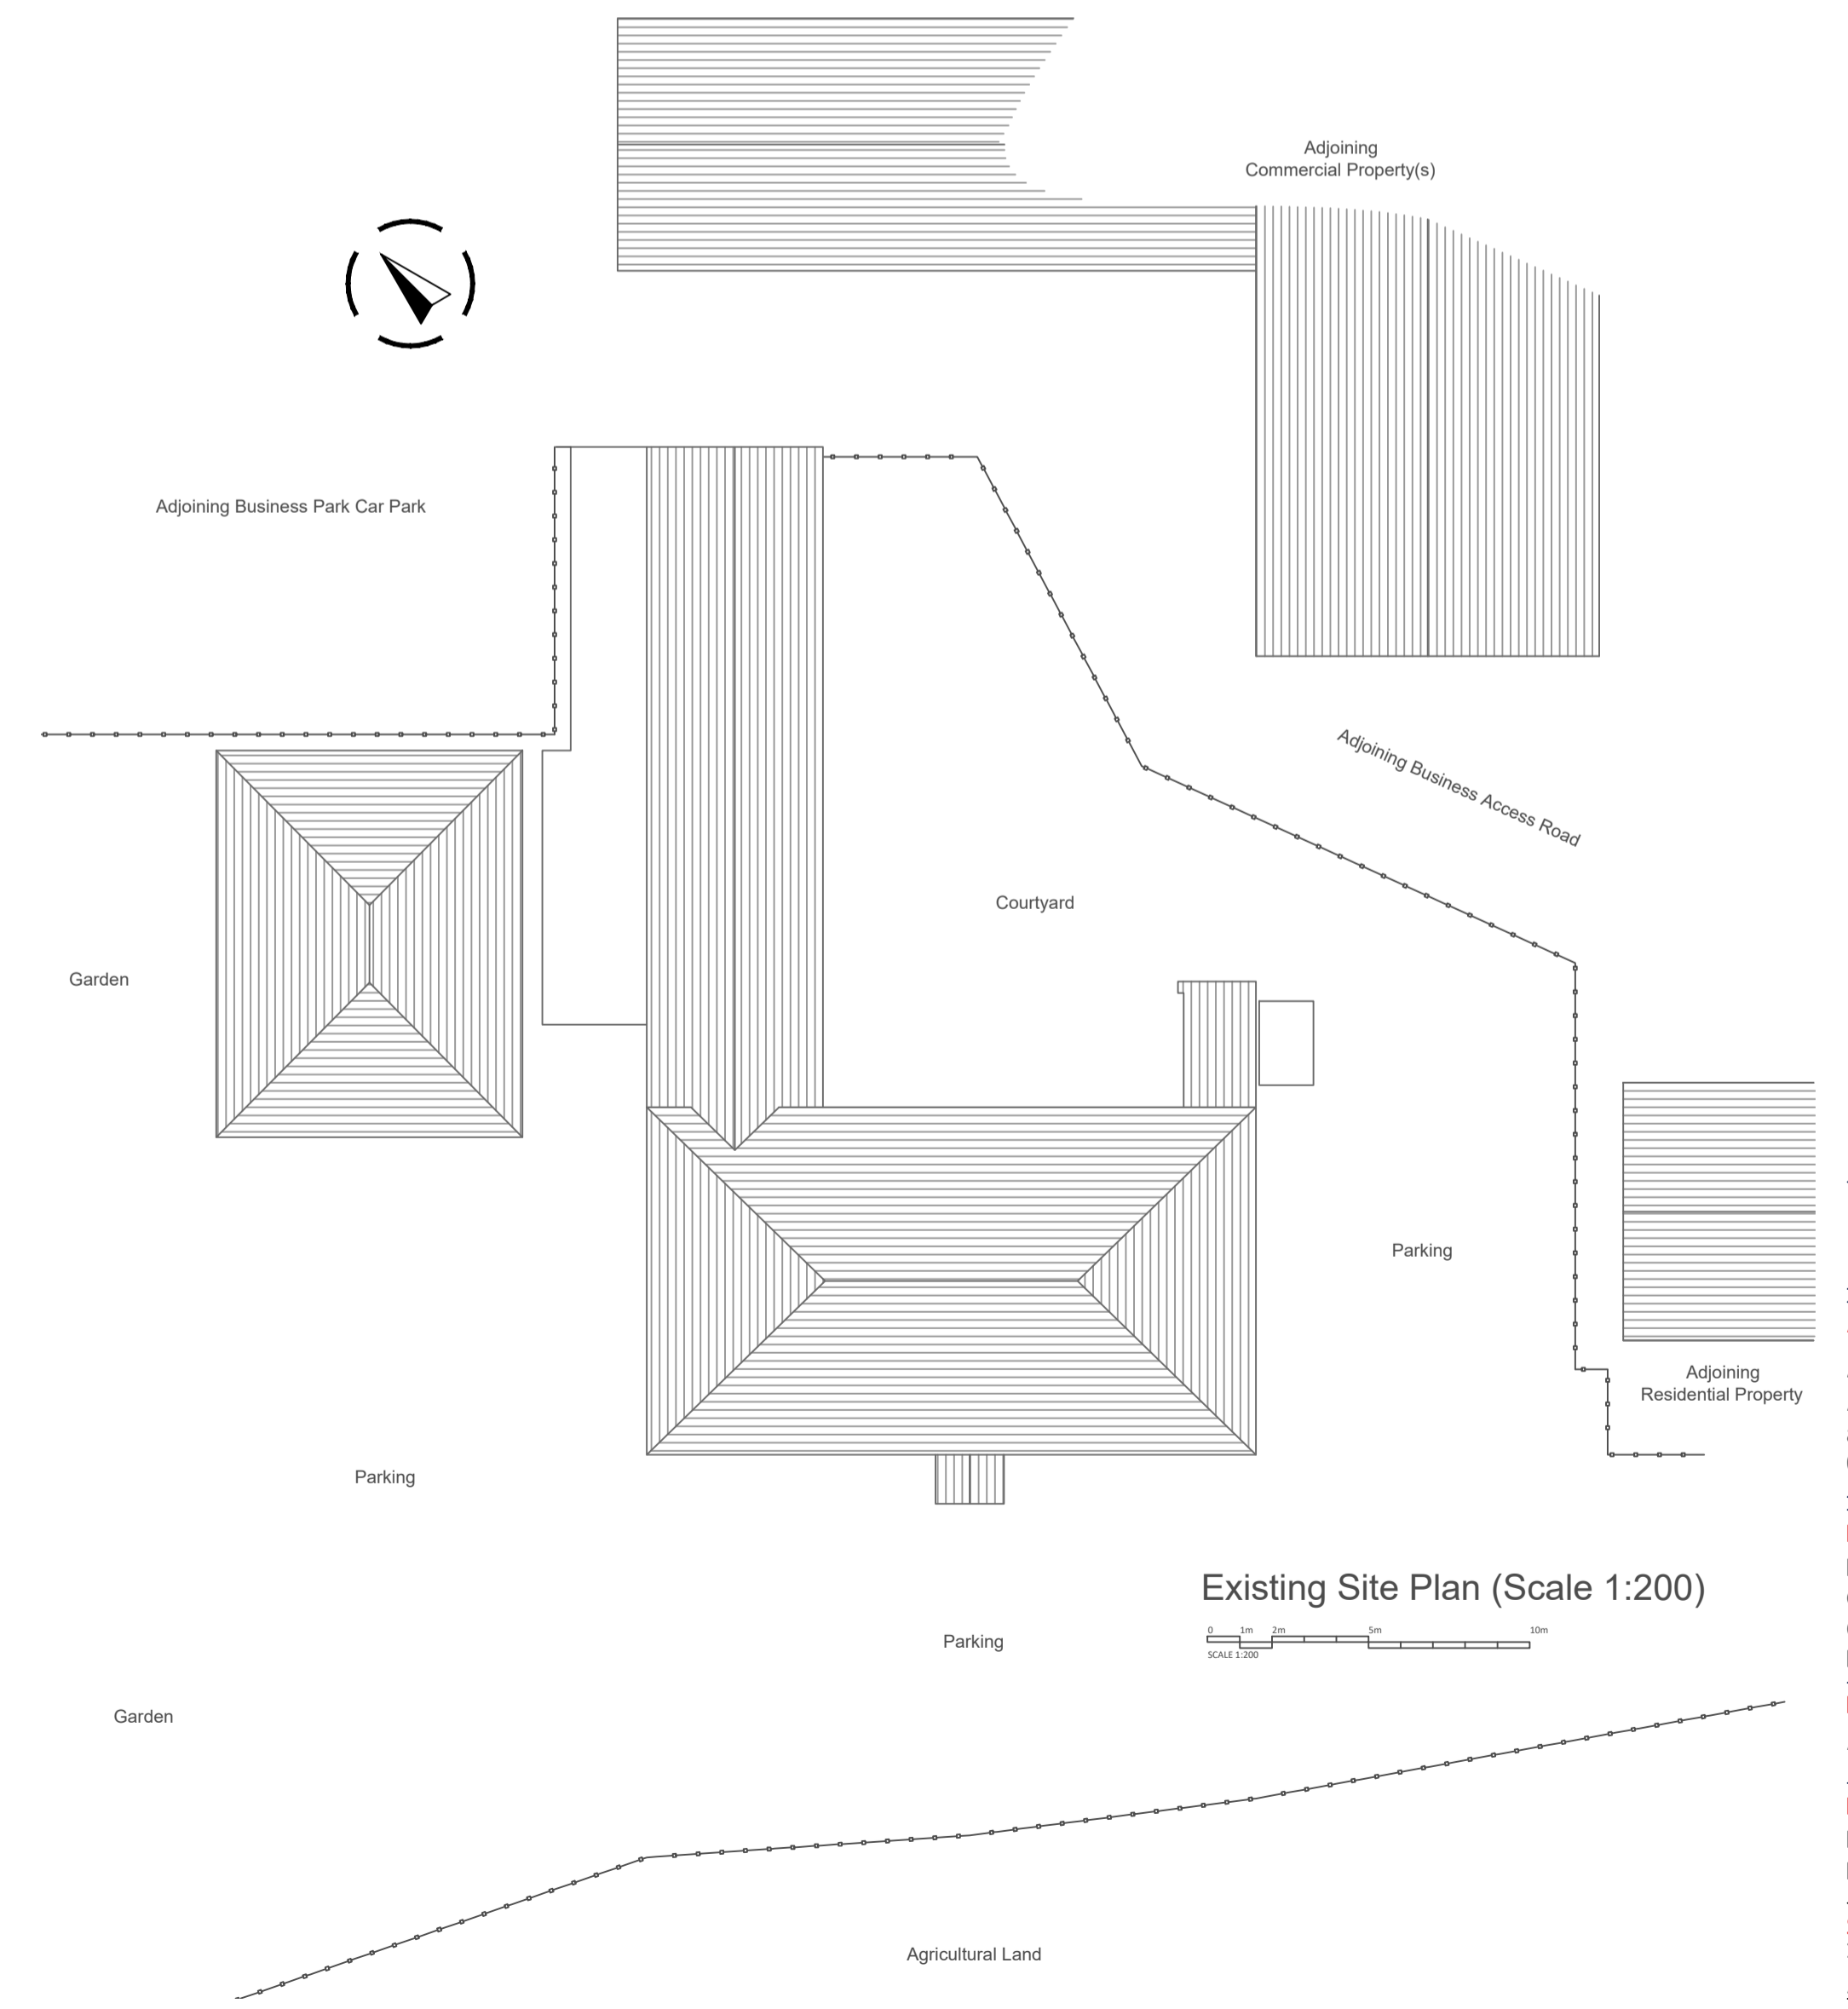

Existing Site Plan (Scale 1:200)



Rev	Date	Description

AGENT:
AF Planning & Design
 Alex Fowler
 alexfowler14@gmail.com
 07825 940 453

Project Address:
 Home Farm
 Gisburn Road
 Clitheroe
 BB7 4LJ

Project
 Air Source Heat Pump

Drawing Title
 Existing Plan, Elevations & Site Plan

Scale **Size** **Date**
 1:100 A1 July 2024
 / 1:200

Drawing Number **Revision**
 AF.24.GES-031.01 -