



This drawing is to be read in conjunction with all relevant Architect, consultant and specialist drawings and specifications. The Architect is to be notified of any discrepancies before proceeding. Do not scale from this drawing. All dimensions and levels are to be checked on site. This drawing is subject to copyright. All work carried out before Planning and Building Permission has been granted is at the contractor's risk.

Note: proposed drawing based on OS dwg information. All illustrated dimensions are approximate and all site dimensions are to be checked on site and subject to site survey.

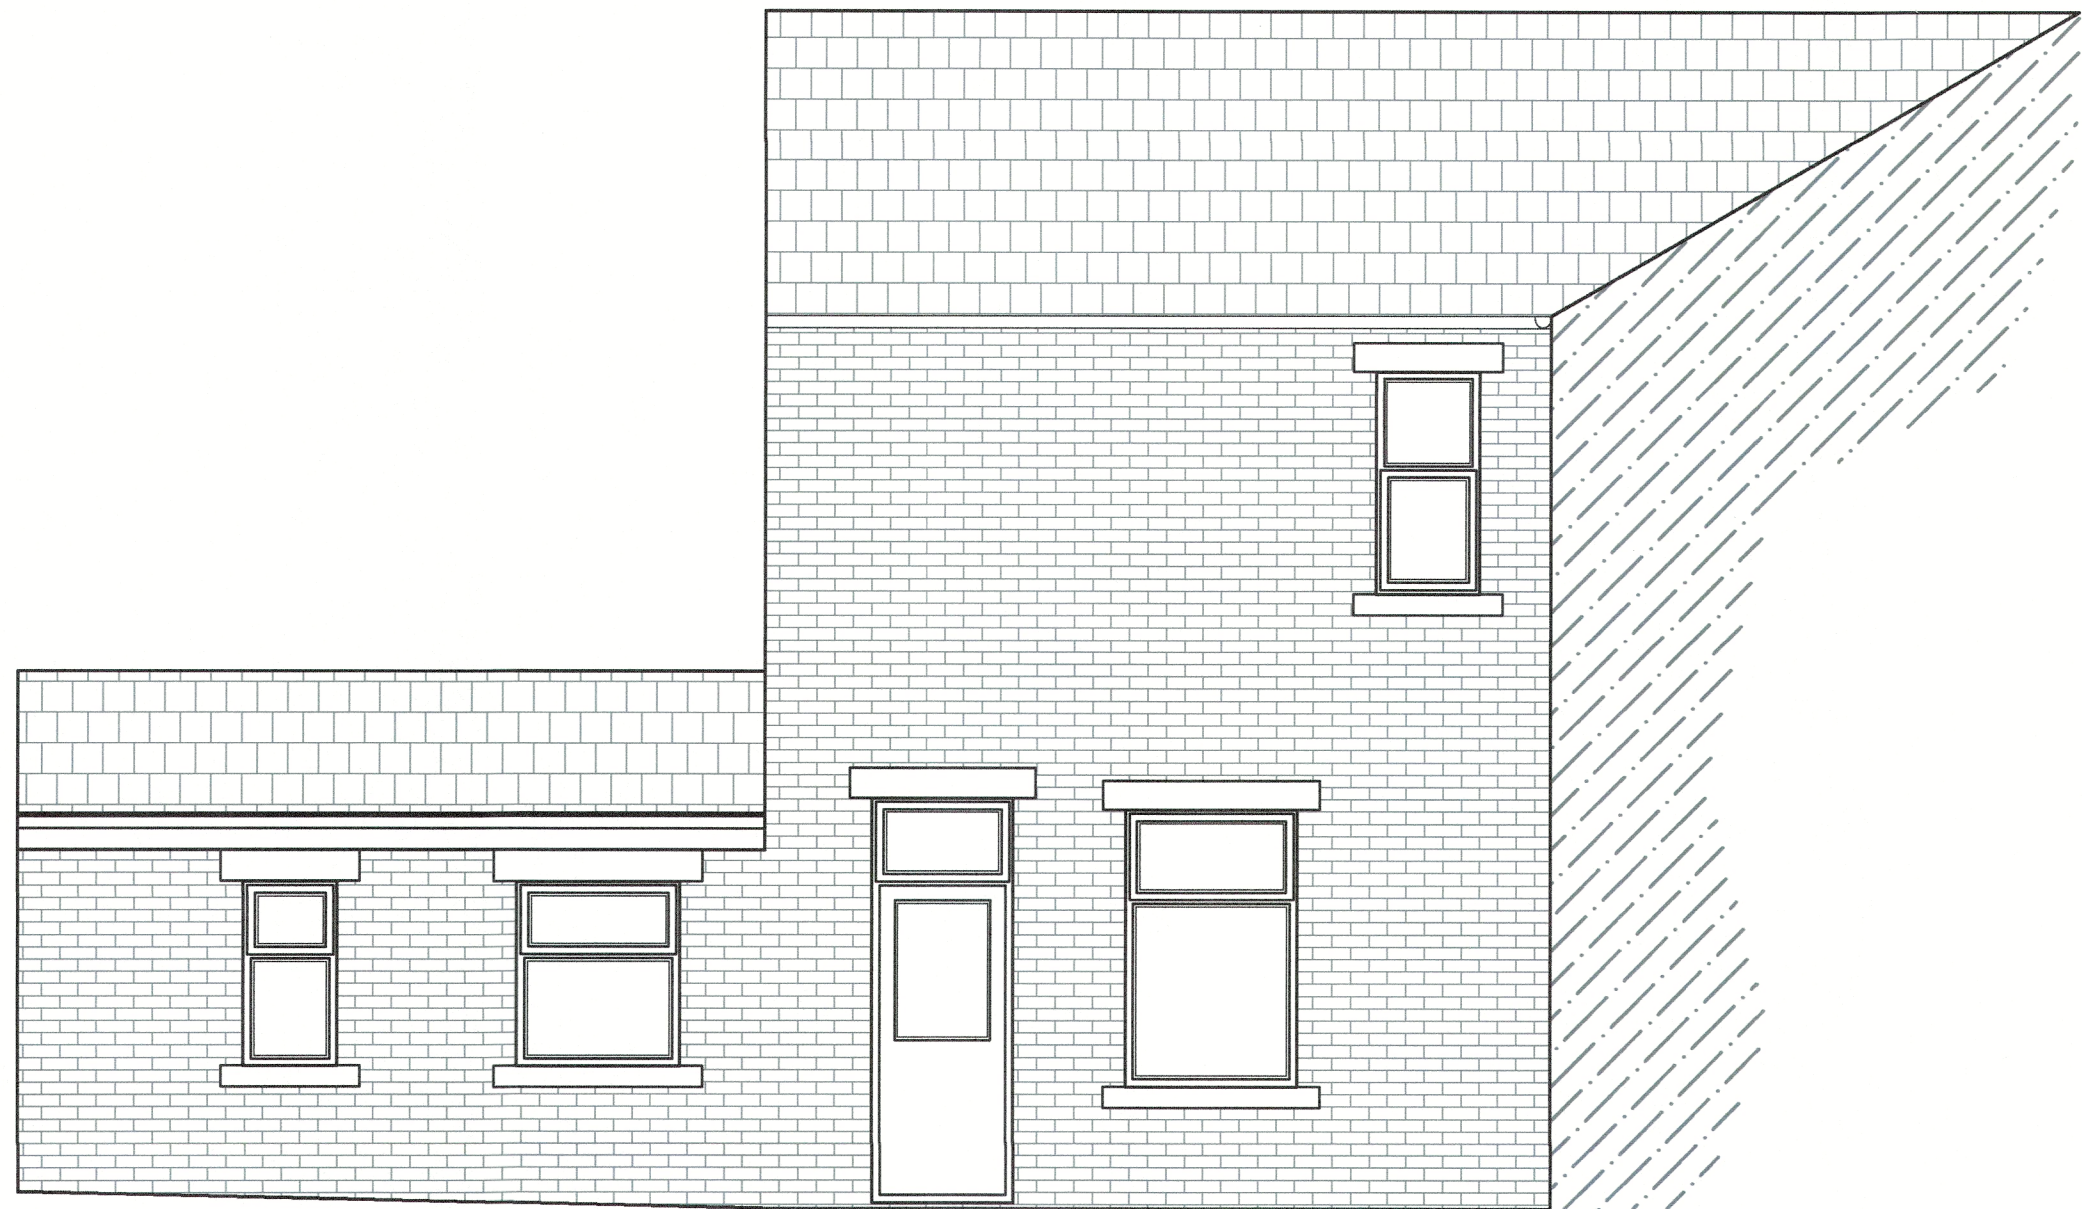


EXISTING SIDE ELEVATION (NORTH)

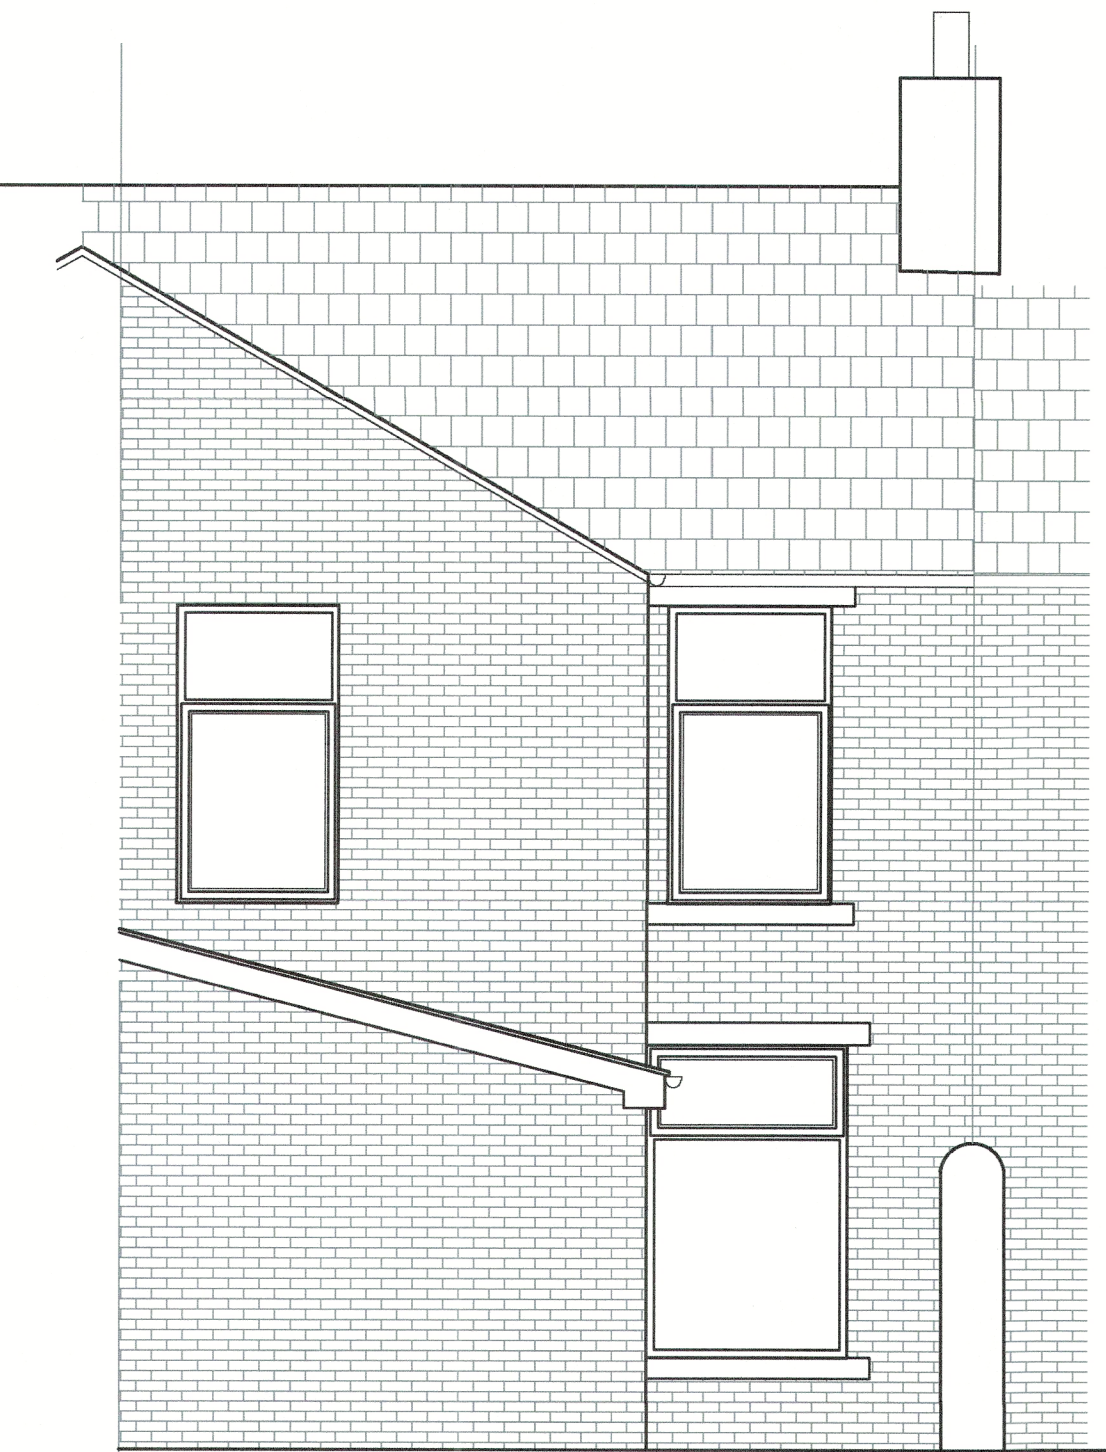


EXISTING REAR ELEVATION (EAST)




EXISTING FRONT ELEVATION (WEST)

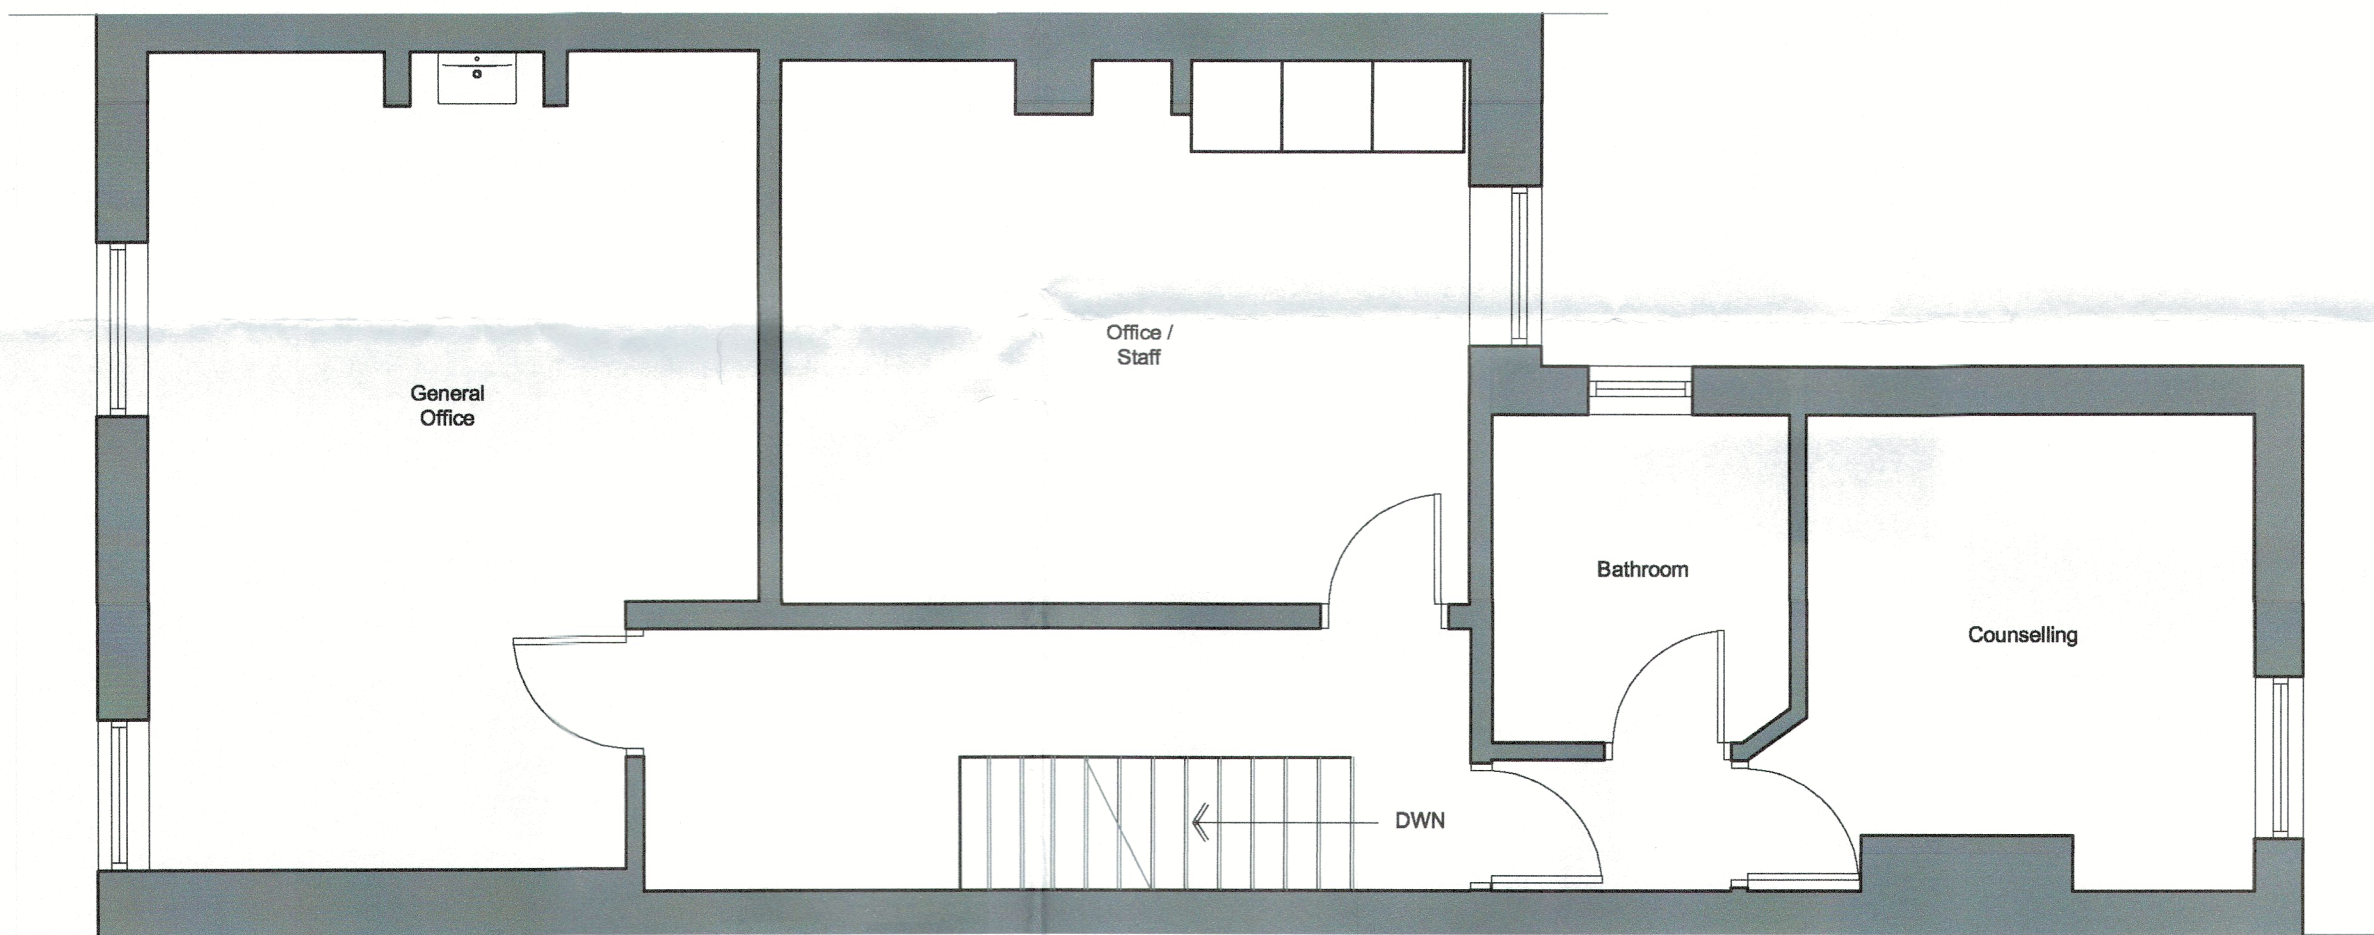

EXISTING FIRST FLOOR PLAN

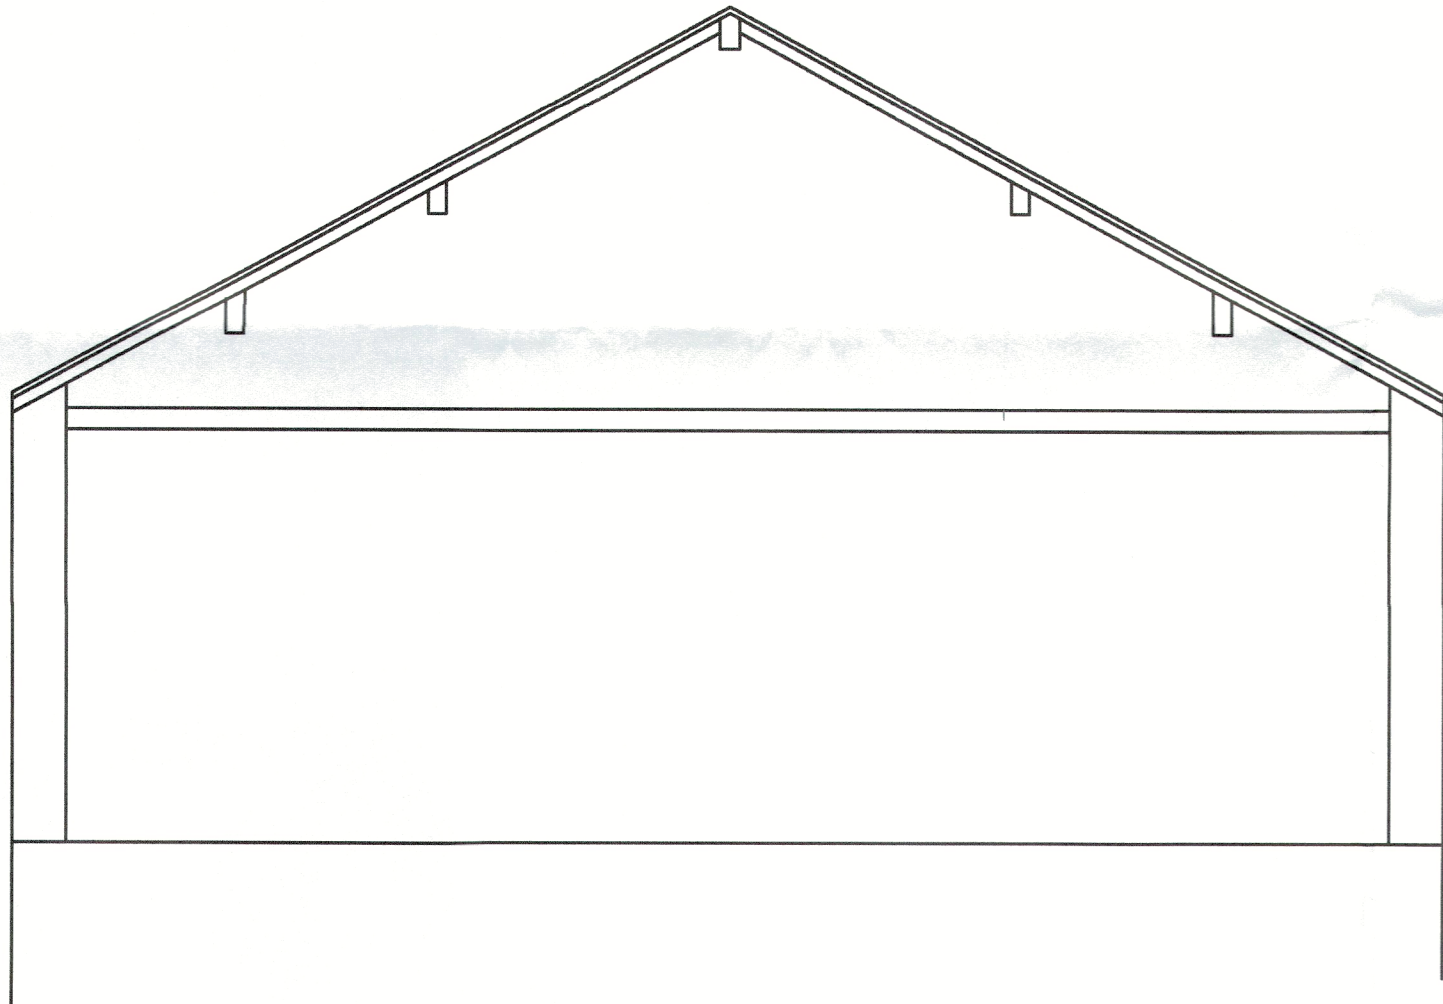

EXISTING SECTION THRO FIRST FLOOR AND ROOF SPACE

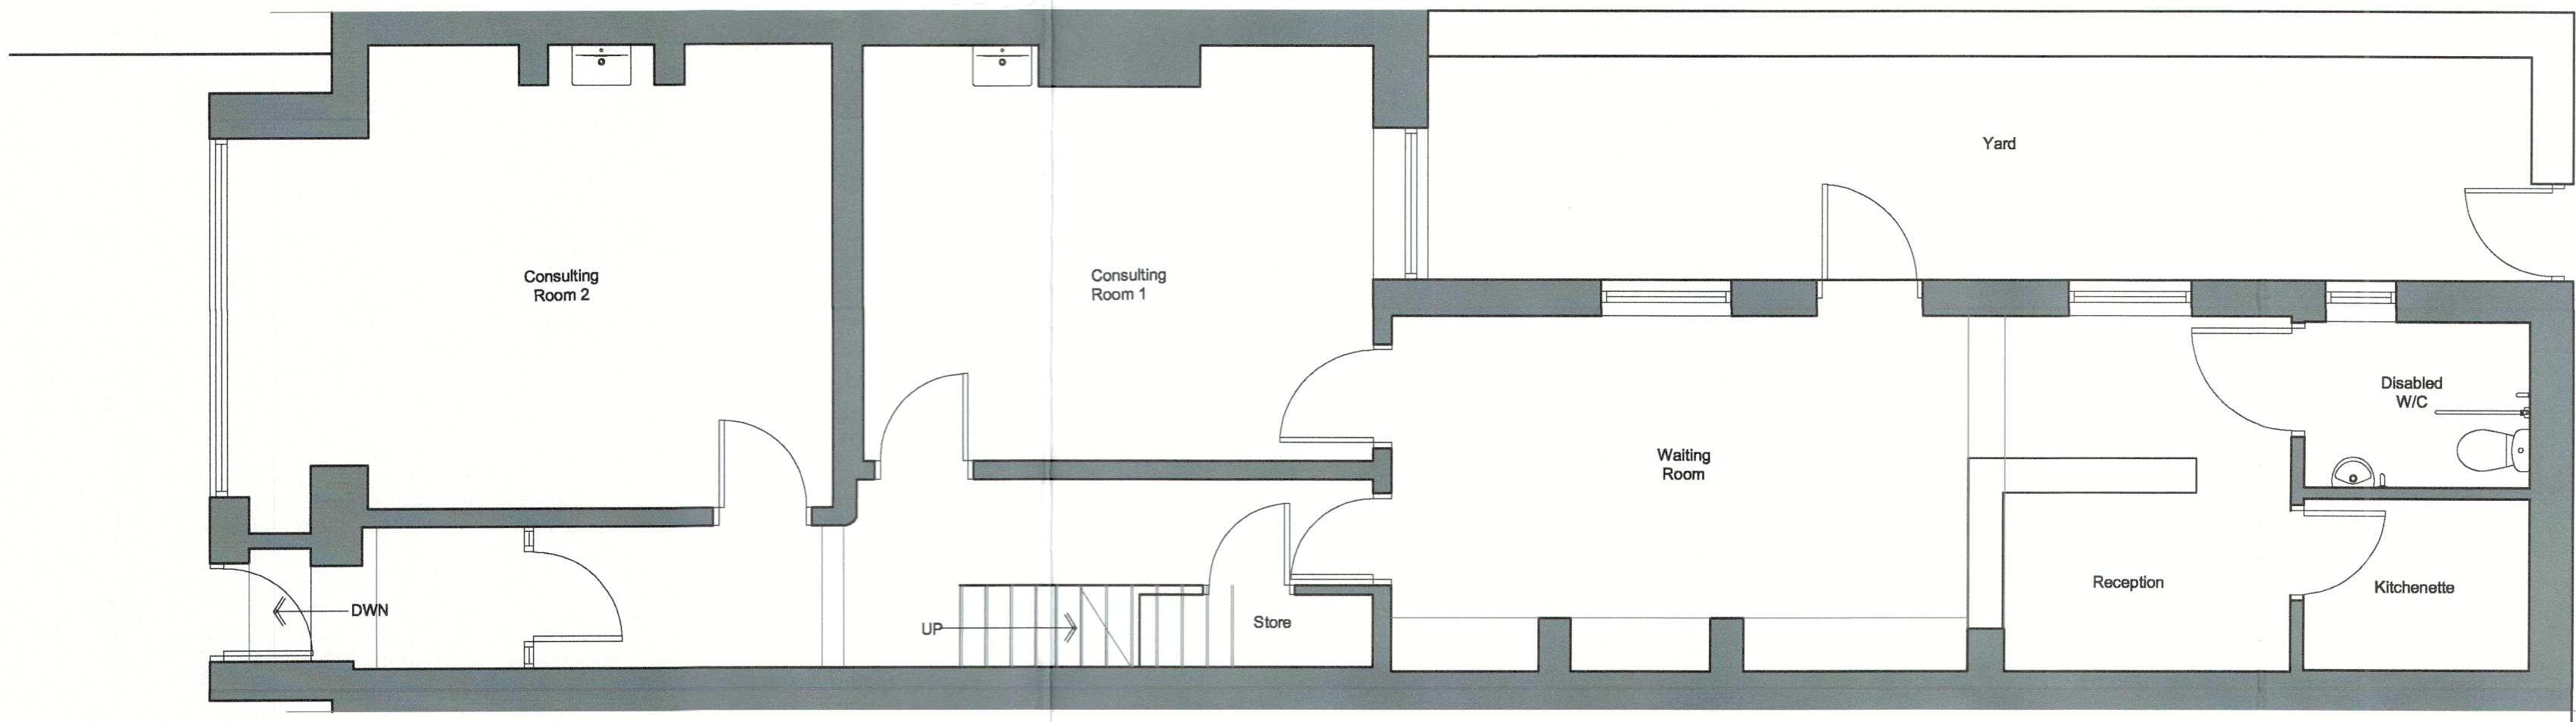

EXISTING GROUND FLOOR PLAN

Client
The Castle Medical Group

Job Title
Amount of Potential Consulting Rooms at
6 Railway View Road
Clitheroe

320240592P

Drawing Title
Existing Floor Plan, Elevations & Section

Scale
1:50 @ A1

Date
May 2022

Drawn
WJB

spa
SUNDERLAND PEACOCK & ASSOCIATES LTD. ARCHITECTS
HAZELMER, 10M, 100 ROAD, CLITHEROE
LANCASHIRE, BB7 2SD
T 01200 425 176 F 01200 427 026
E info@sunderlandpeacock.com
www.sunderlandpeacock.com

6670 - E01