




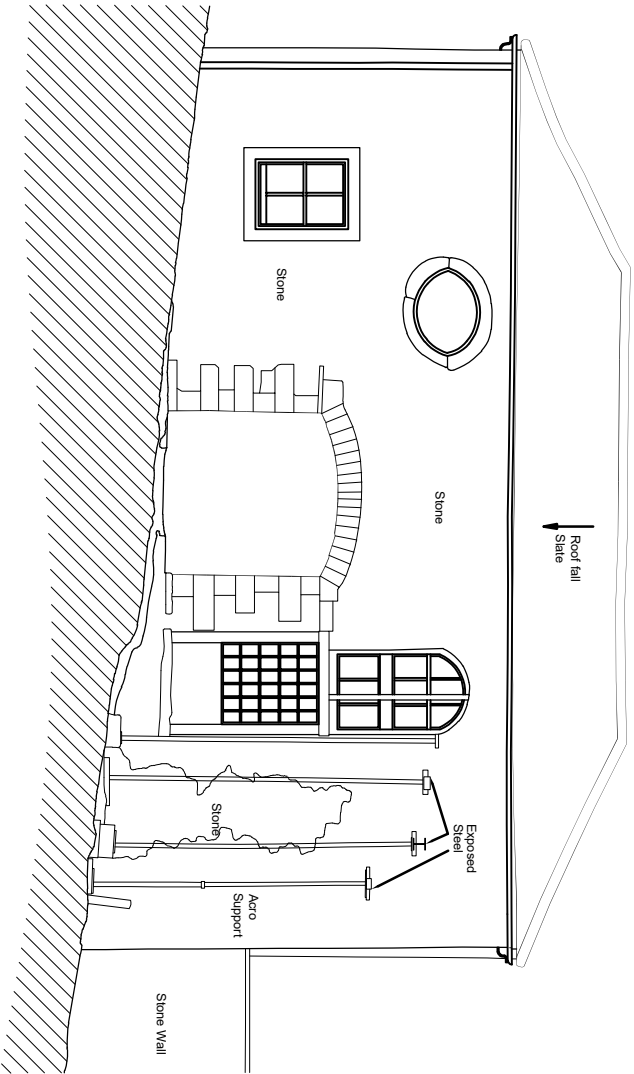


EXISTING NORTH EAST ELEVATION (1)

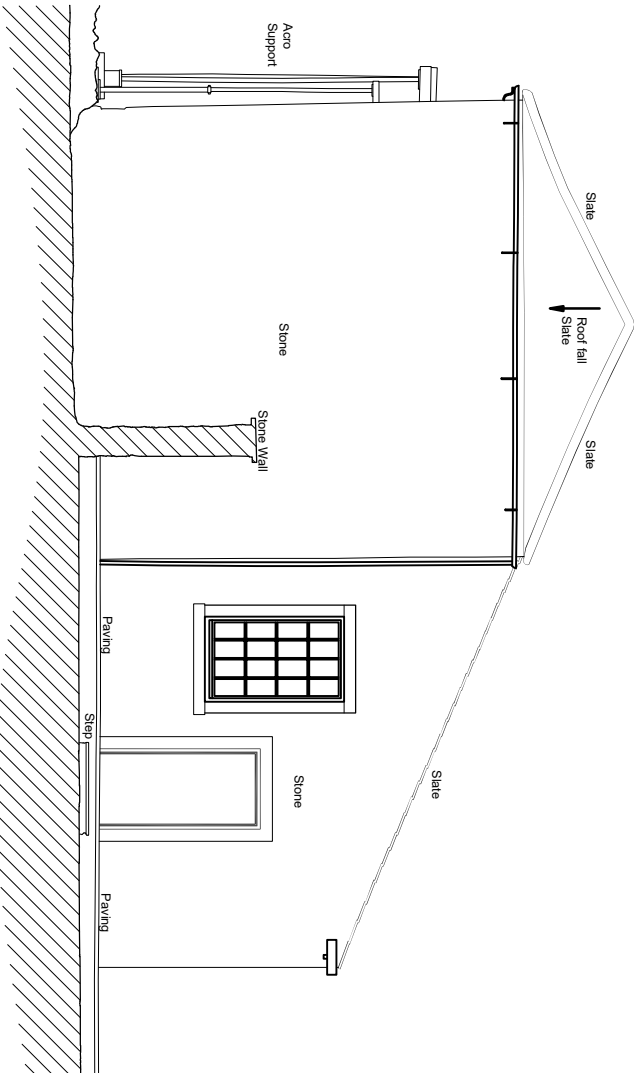

EXISTING NORTH WEST ELEVATION (2)

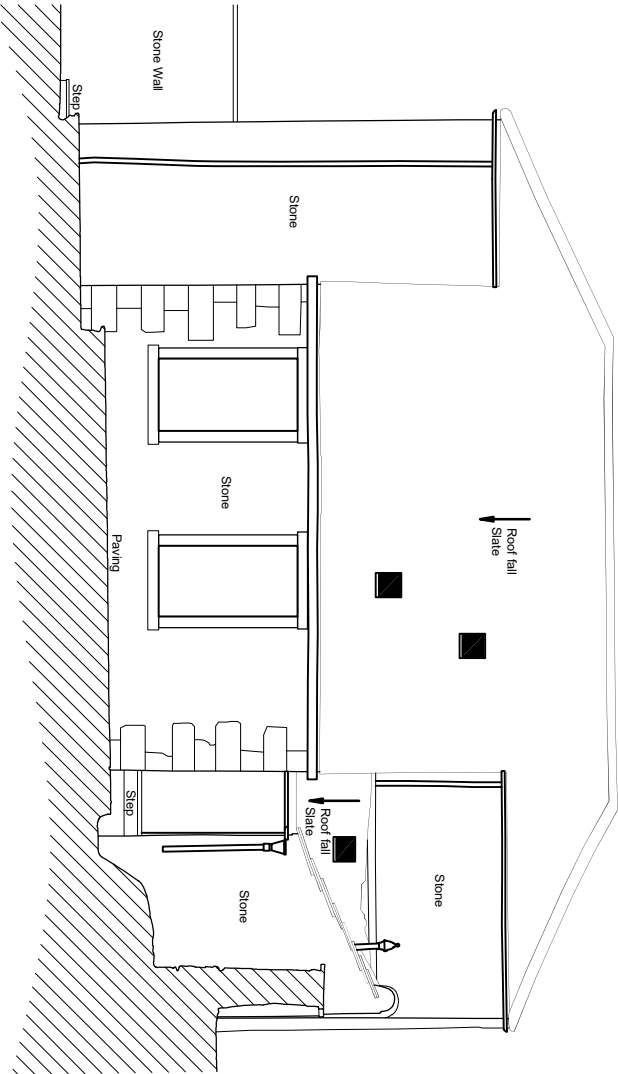

EXISTING SOUTH WEST ELEVATION (3)

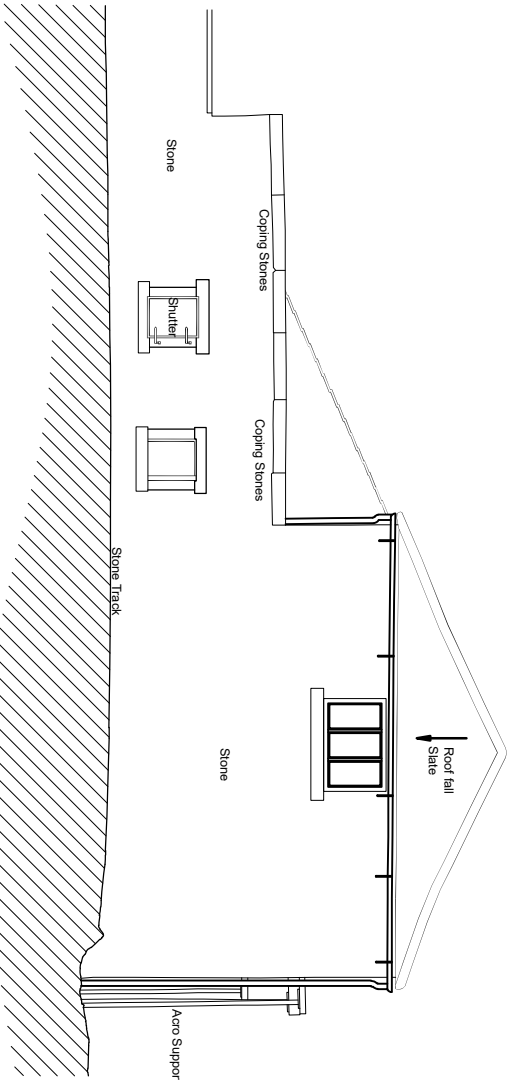

EXISTING SOUTH EAST ELEVATION (4)

q+w+c architects Private Residential Housing Commercial Conservation Domestic Tel: 01200 4417269 Email: info@q+w-architects.com Web: www.q+w-architects.com Robinsons Barn Worston Clitheroe Lancs B8710JA ARB Architects Registration Board		Client MR M LEYDEN		Scale 1:100	Sheet Size A3	Job Number 24-019	Drawn By AW	Checked AW
Project HALL FOOT BARN WORSTON		Drawing Title EXISTING ELEVATIONS		Drawing Status PLANNING		Drawing Number PL04	Revision -	First Issue -

General conditions, July 2020 This Drawing is to be used in conjunction with all other project associated drawings and information. Drawings form this drawing. Report all errors, omissions and discrepancies to drawing office prior to construction or modification. The drawing is copyright and is the property of q+w-architects ltd