


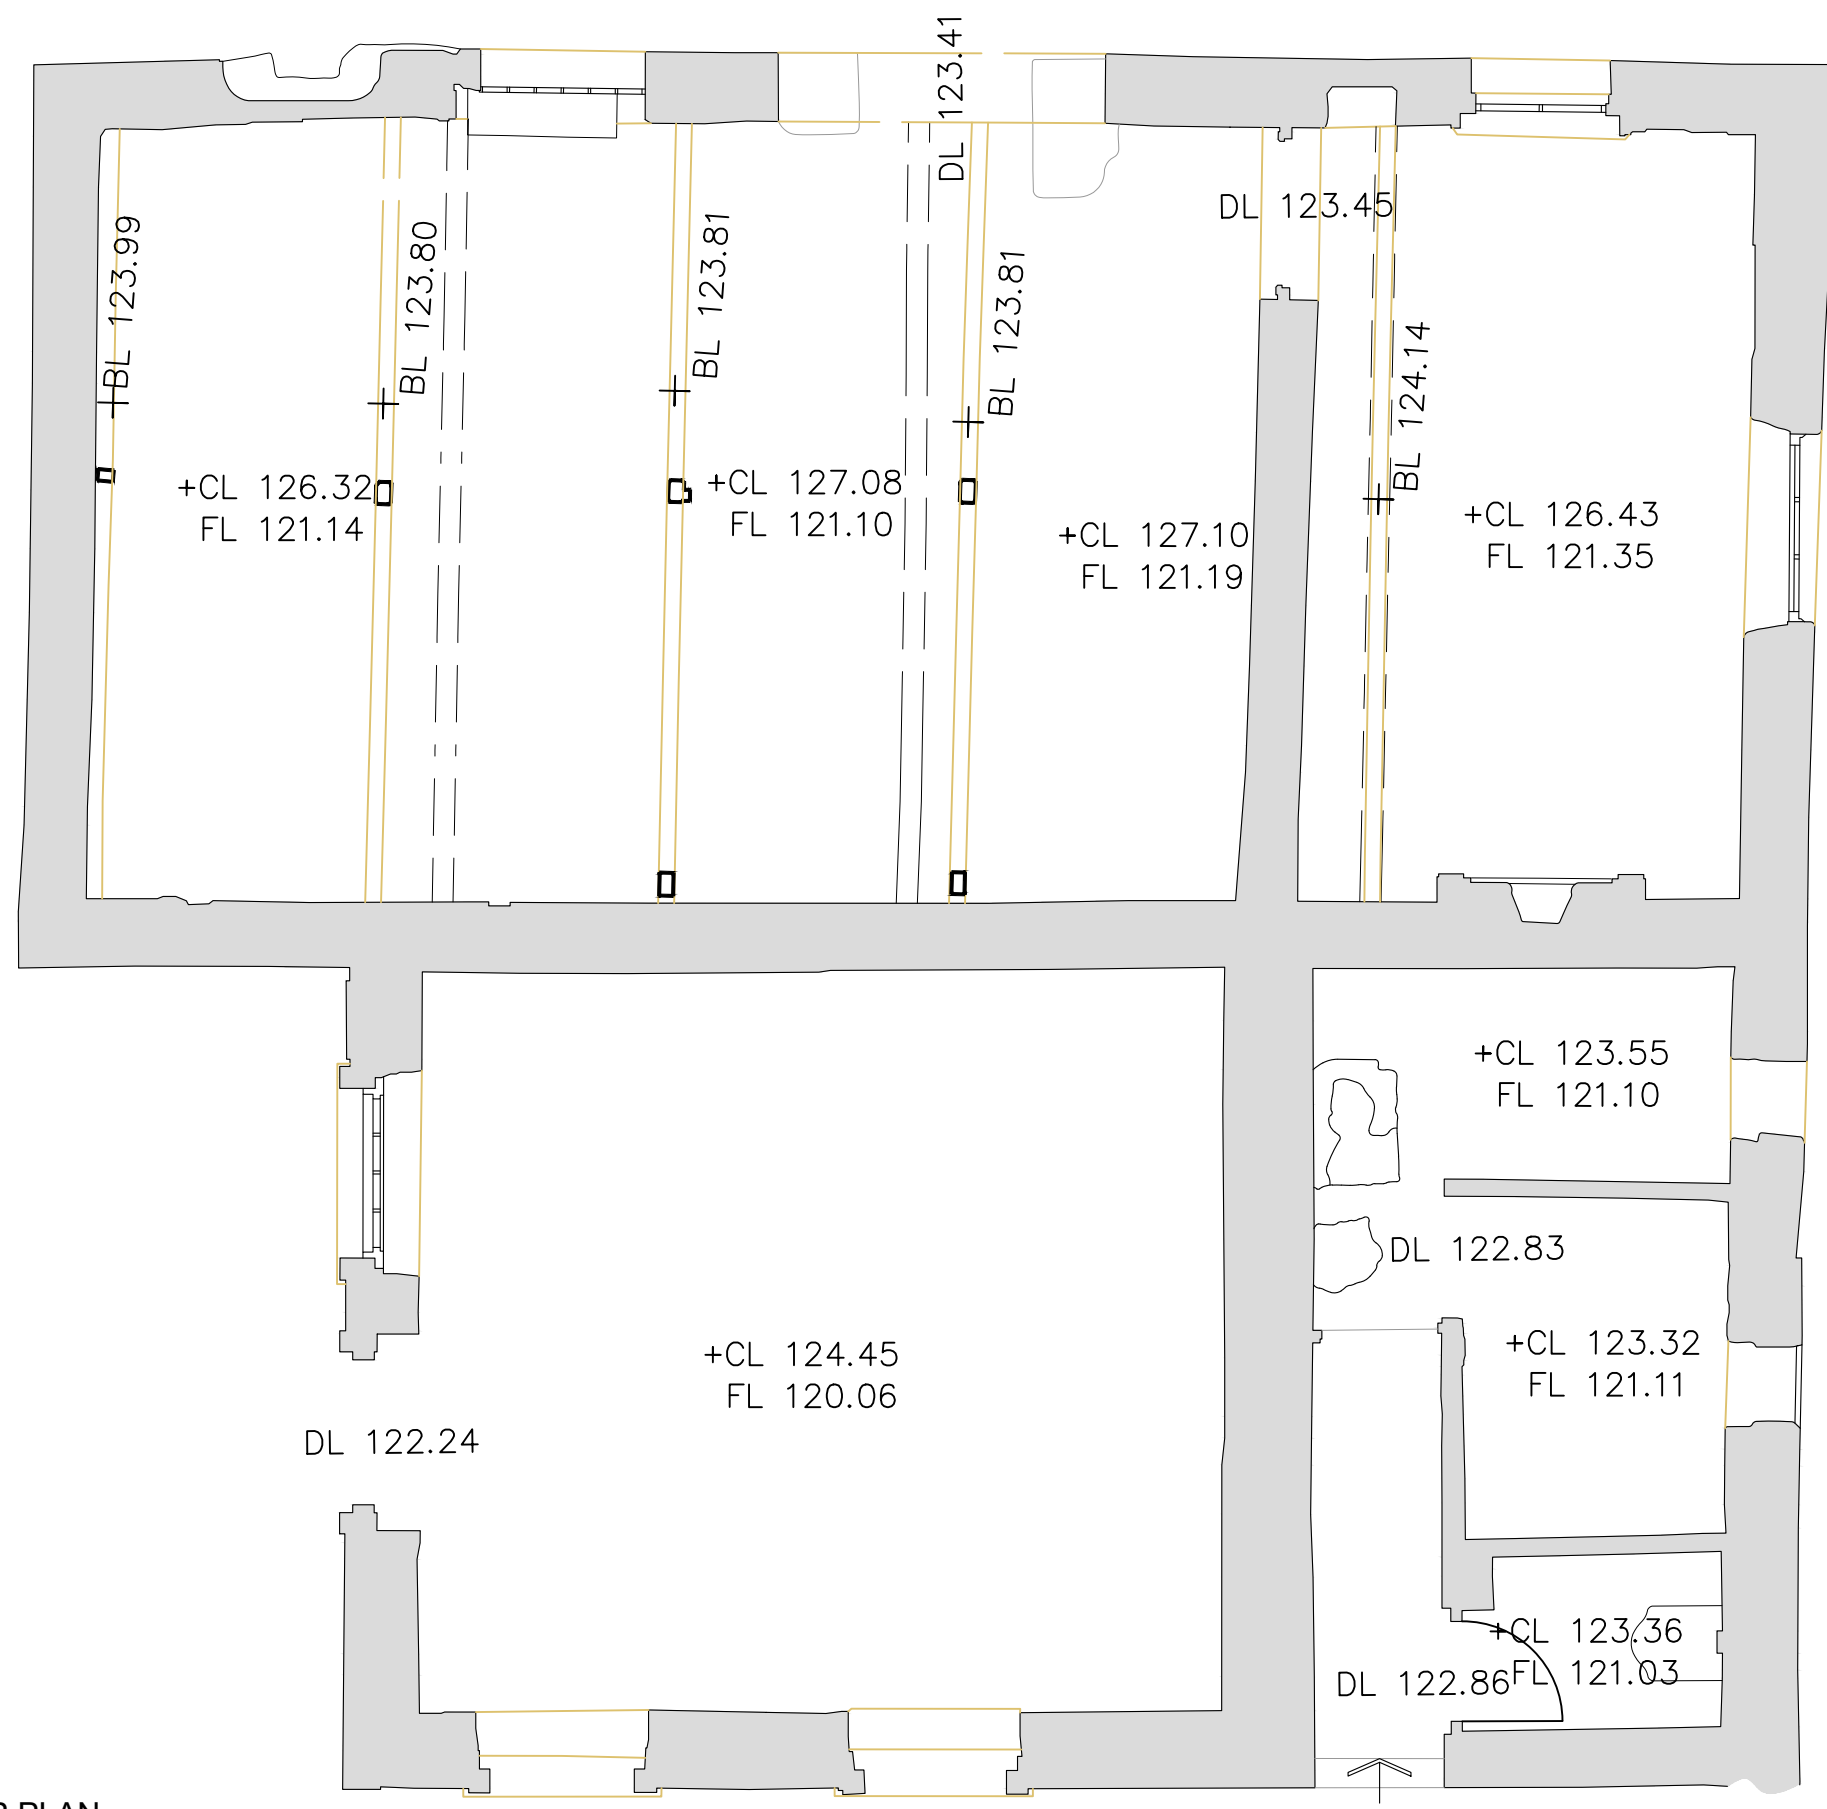

EXISTING GROUND FLOOR PLAN

©aw+a architects ltd 2020 | This Drawing is to be read in conjunction with all other project associated drawings and information. Do not scale from this drawing. Report all errors, omissions and discrepancies to drawing author prior to construction or manufacture. This drawing is copyright and is the property of aw+a architects ltd

 Robinsons Barn Worston Clitheroe Lancs BB71QA  Architects Registration Board	Client MR M LEYDEN		Scale 1:50	Sheet Size A3	Job Number 24-019	Drawn By AW	Checked AW
	Project HALL FOOT BARN WORSTON		Drawing Title EXISTING GROUND FLOOR PLAN	Drawing Status PLANNING	Drawing Number PL03	Revision -	First Issue -