


- MATERIALS KEY
1. NATURAL BLUE/GREY SLATE
  2. RANDOM COURSED STONEMWORK
  3. HARDWOOD OR ALUMINIUM WINDOWS
  4. ALUMINIUM GUTTERS AND RAINWATER GOODS
  5. CONSERVATION ROOFLIGHT

PROPOSED NORTH EAST ELEVATION (1)

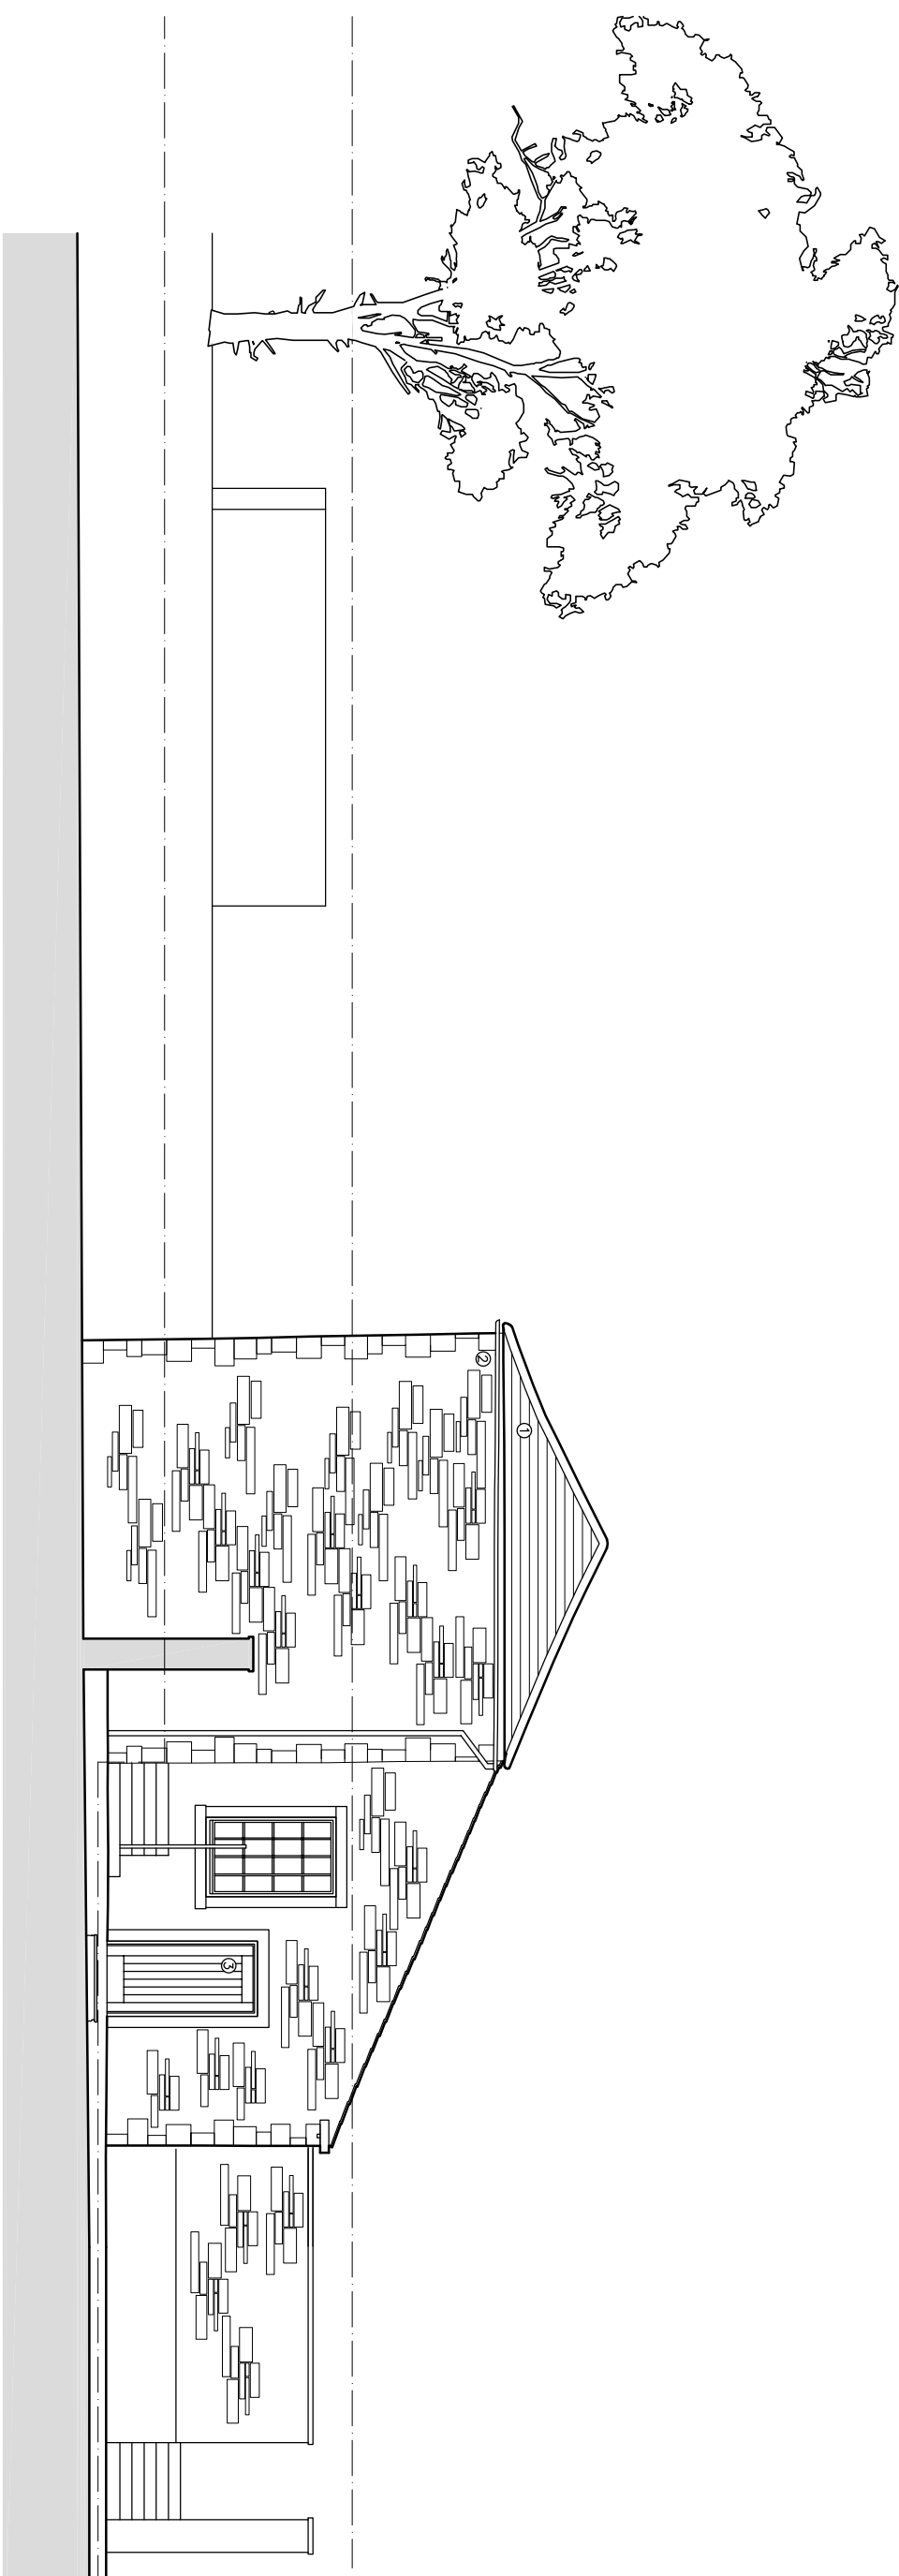

PROPOSED NORTH WEST ELEVATION (2)

<div><div>qww+q architects</div><div>Robinson Barn Worston Clitheroe Lancs BB710A</div><div>Private Residential   Housing   Commercial   Conservation   Domestic Tel: 01200 441269 Email: info@qwwarchitects.com   Web: www.qwwarchitects.com</div></div> <div><div>awb</div><div>Architects Registration Board</div></div>			Client <b>MR M LEYDEN</b>	Scale <b>1:100</b>	Sheet Size <b>A3</b>	Job Number <b>24-019</b>	Drawn By <b>AW</b>	Checked <b>AW</b>
Project <b>HALL FOOT BARN WORSTON</b>			Drawing Title <b>PROPOSED ELEVATIONS 1</b>	Drawing Status <b>PLANNING</b>		Drawing Number <b>PL07</b>	Revision <b>-</b>	Final Issue <b>-</b>

©qww architects Ltd 2020 | This Drawing is to be used in conjunction with all other project associated drawings and information. Drawings form this drawing. Report all errors, omissions and discrepancies to drawing officer prior to construction or modification. This drawing is copyright and is the property of qww architects Ltd