



- MATERIALS KEY
1. NATURAL BLUE/GREY SLATE
 2. RANDOM COURSED STONEMWORK
 3. HARDWOOD OR ALUMINIUM WINDOWS
 4. ALUMINIUM GUTTERS AND RAINWATER GOODS
 5. CONSERVATION ROOFLIGHT

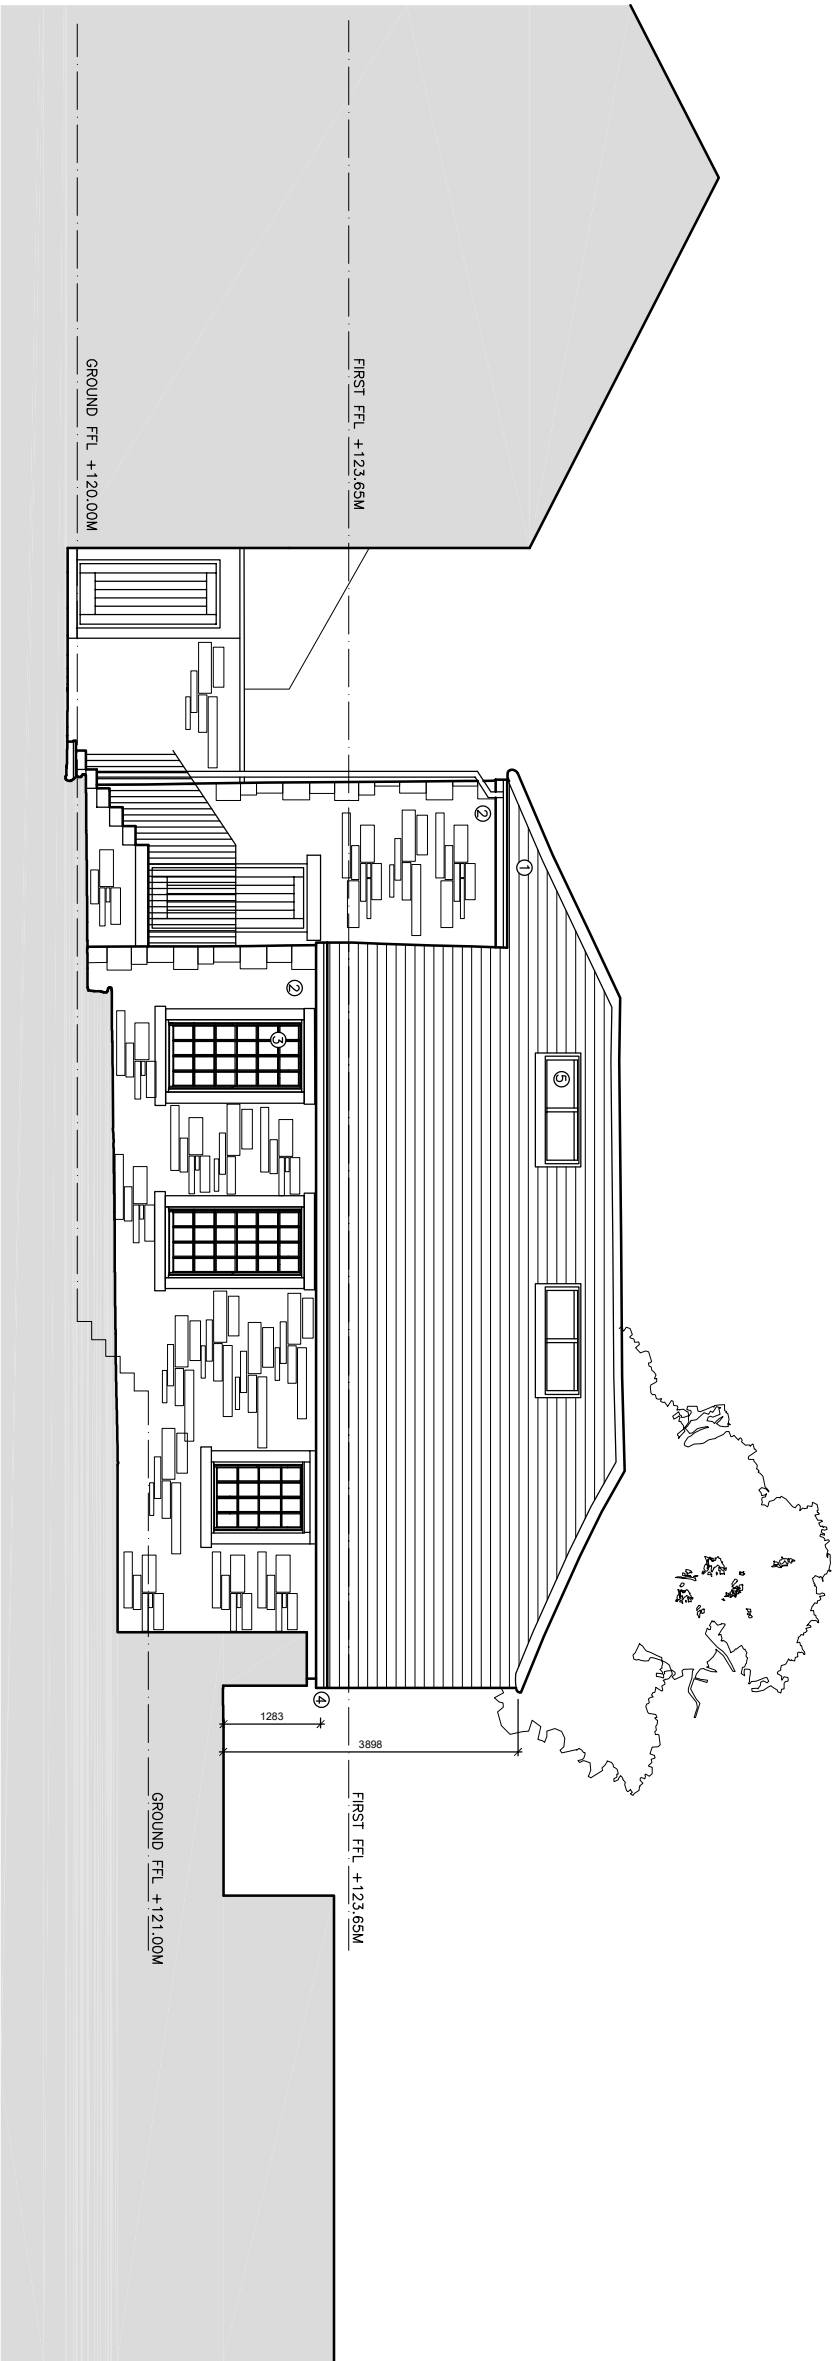

PROPOSED SOUTH WEST ELEVATION (3)

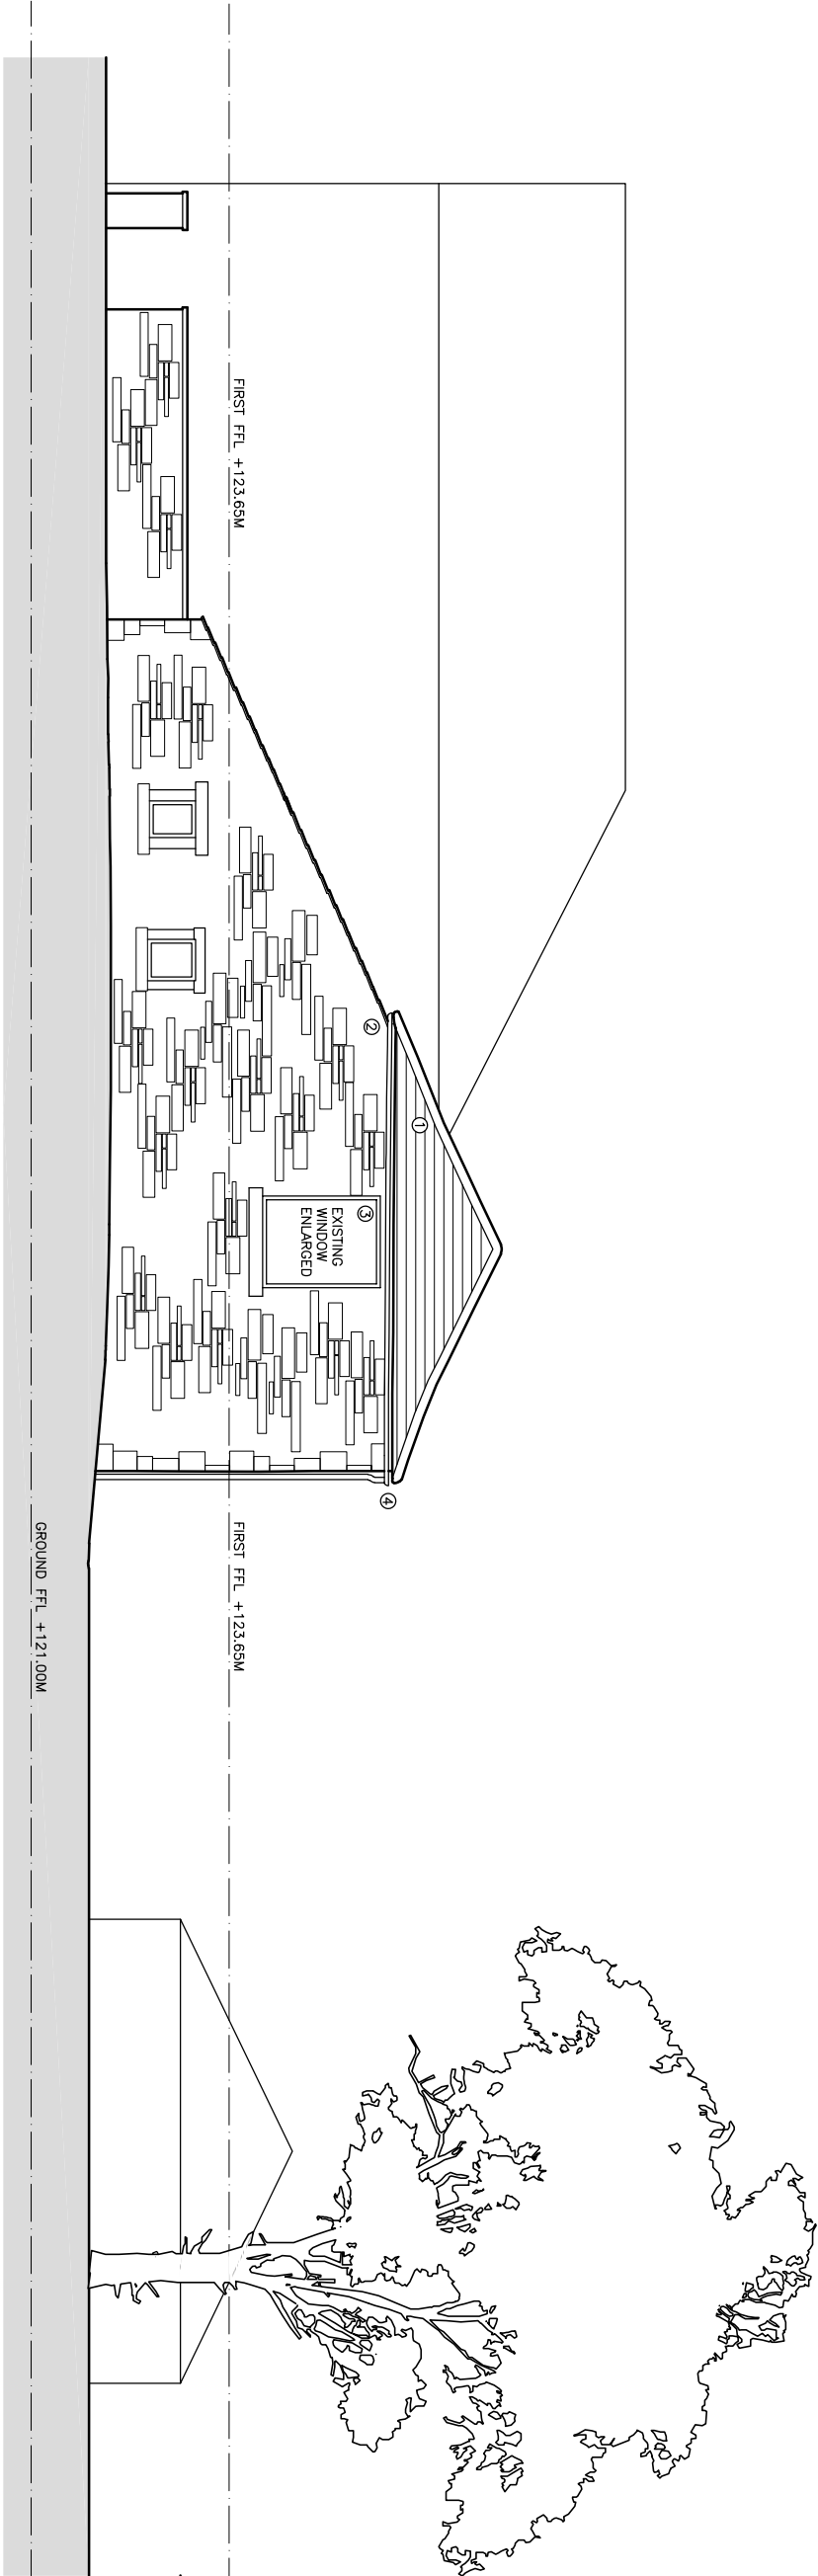

PROPOSED SOUTH EAST ELEVATION (4)

q+w+carchitects Private Residential Housing Commercial Conservation Domestic Tel: 01200 441769 Email: info@qw-architects.com Web: www.qw-architects.com Robinson Barn Worston Clitheroe Units BB710A ARB Architects Registration Board		Client MR M LEYDEN		Scale 1:100	Sheet Size A3	Job Number 24-019	Drawn By AW	Checked AW
Project HALL FOOT BARN WORSTON		Drawing Title PROPOSED ELEVATIONS 2		Drawing Status PLANNING		Drawing Number PL08	Revision -	Final Issue -

©qw-architects Ltd 2020 | This Drawing is to be used in conjunction with all other project associated drawings and information. Drawings form this drawing. Report all errors, omissions and discrepancies to drawing office prior to construction or modification. This drawing is copyright and is the property of qw-architects Ltd