



EXISTING LEFT SIDE ELEVATION

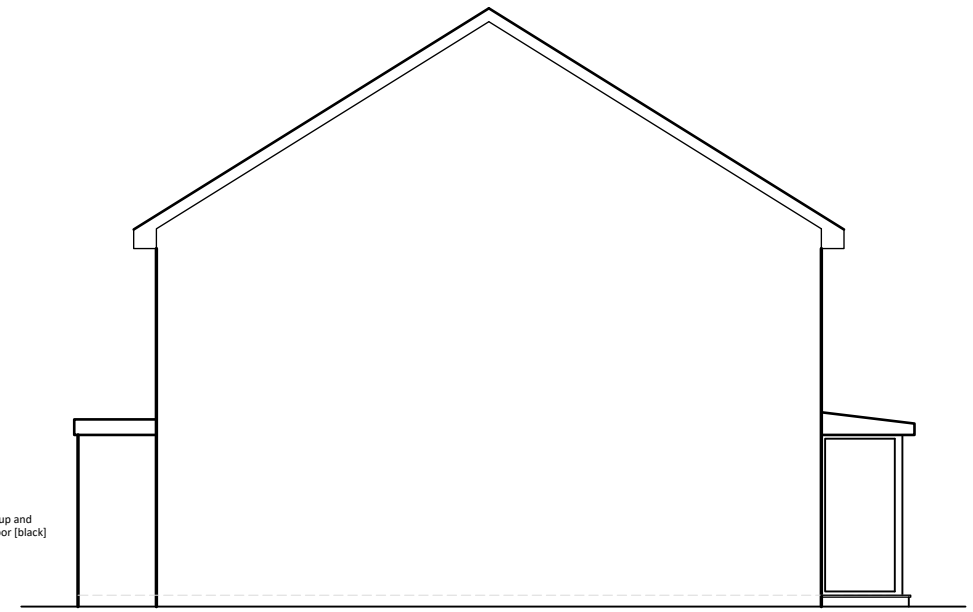


EXISTING FRONT ELEVATION



EXISTING RIGHT SIDE ELEVATION

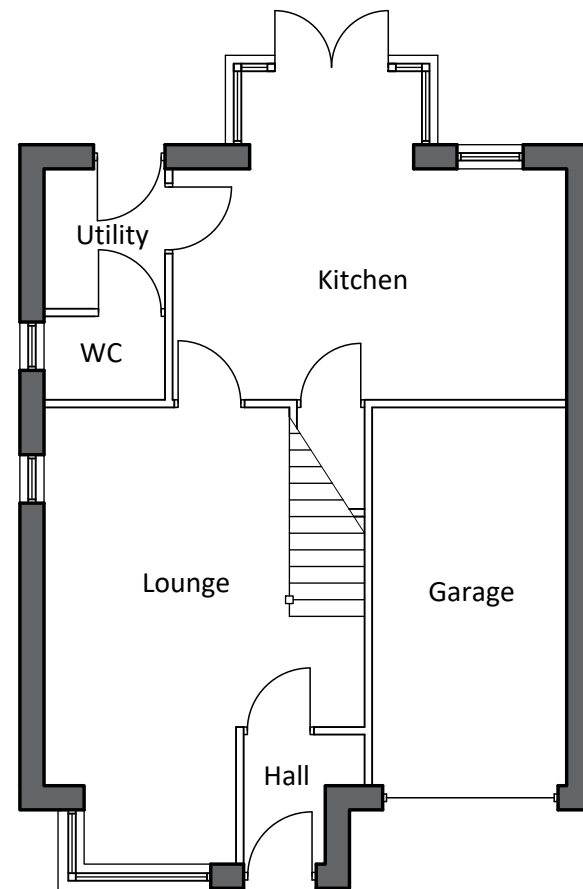

EXISTING GROUND FLOOR PLAN

 

THE OLD TANNERY
Eastgate, Accrington, Lancs. BB5 6PW
Tel: 01254 398426 Fax: 01254 236924
Email: enquires@gloverspsl.com
www.gloverspsl.com



Project Location:

5 Mersey Grove
Clitheroe
BB7 2FQ

Drawing:

Existing Plans & Elevations

Drawn By: N White

CAD Ref:

Checked By:

CON Ref:

Scale: 1:100 @ A3

Drawing No:

Rev:

Date: July 2024

BS 1268 / 01

/