



PROPOSED LEFT SIDE ELEVATION

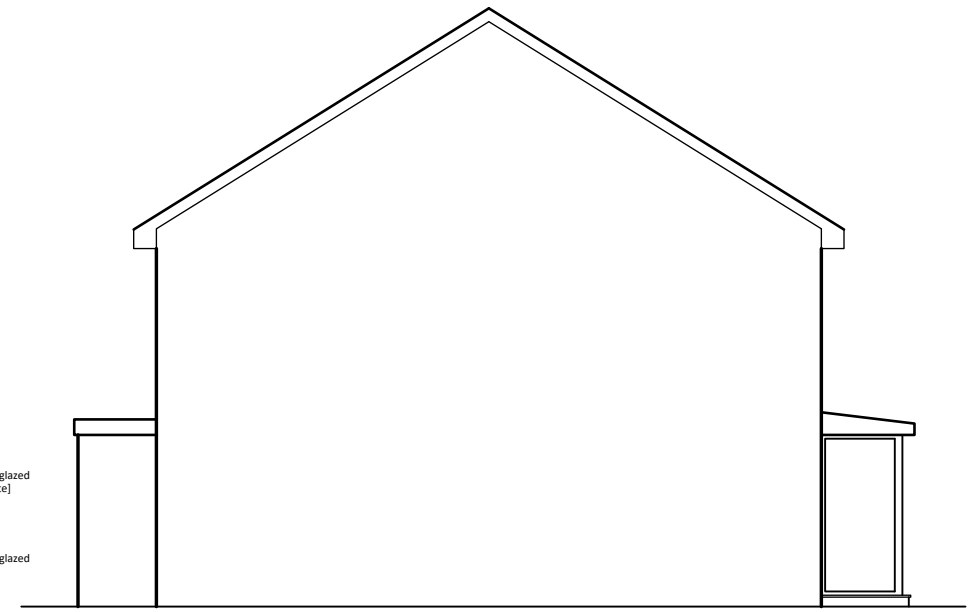


PROPOSED FRONT ELEVATION



PROPOSED RIGHT SIDE ELEVATION

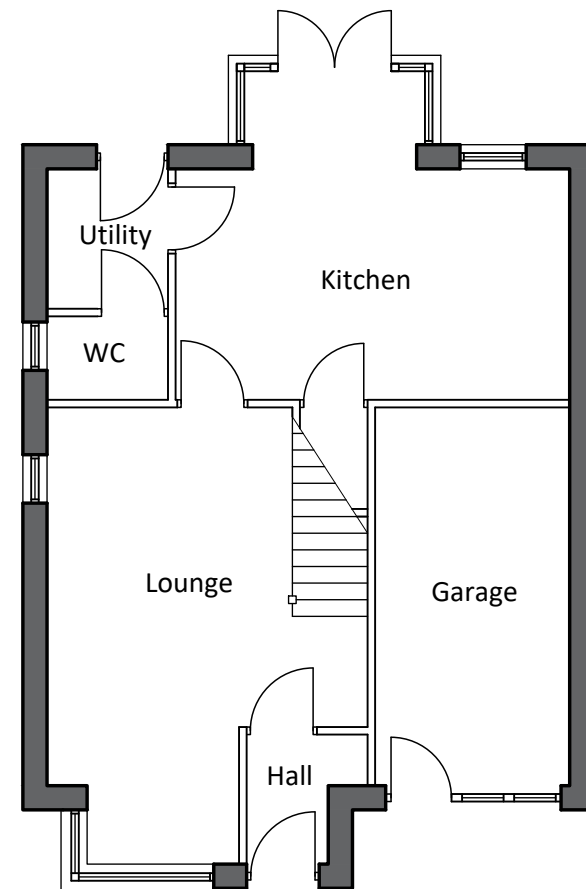

PROPOSED GROUND FLOOR PLAN

 

THE OLD TANNERY  
Eastgate, Accrington, Lancs. BB5 6PW  
Tel: 01254 398426 Fax: 01254 236924  
Email: enquires@gloverspsl.com  
www.gloverspsl.com



Project Location:

5 Mersey Grove  
Clitheroe  
BB7 2FQ

Drawing:

Proposed Plans & Elevations

Drawn By: N White

CAD Ref:

Checked By:

CON Ref:

Scale: 1:100 @ A3

Drawing No:

Rev:

Date: July 2024

BS 1268 / 02

/