




Existing Front Elevation

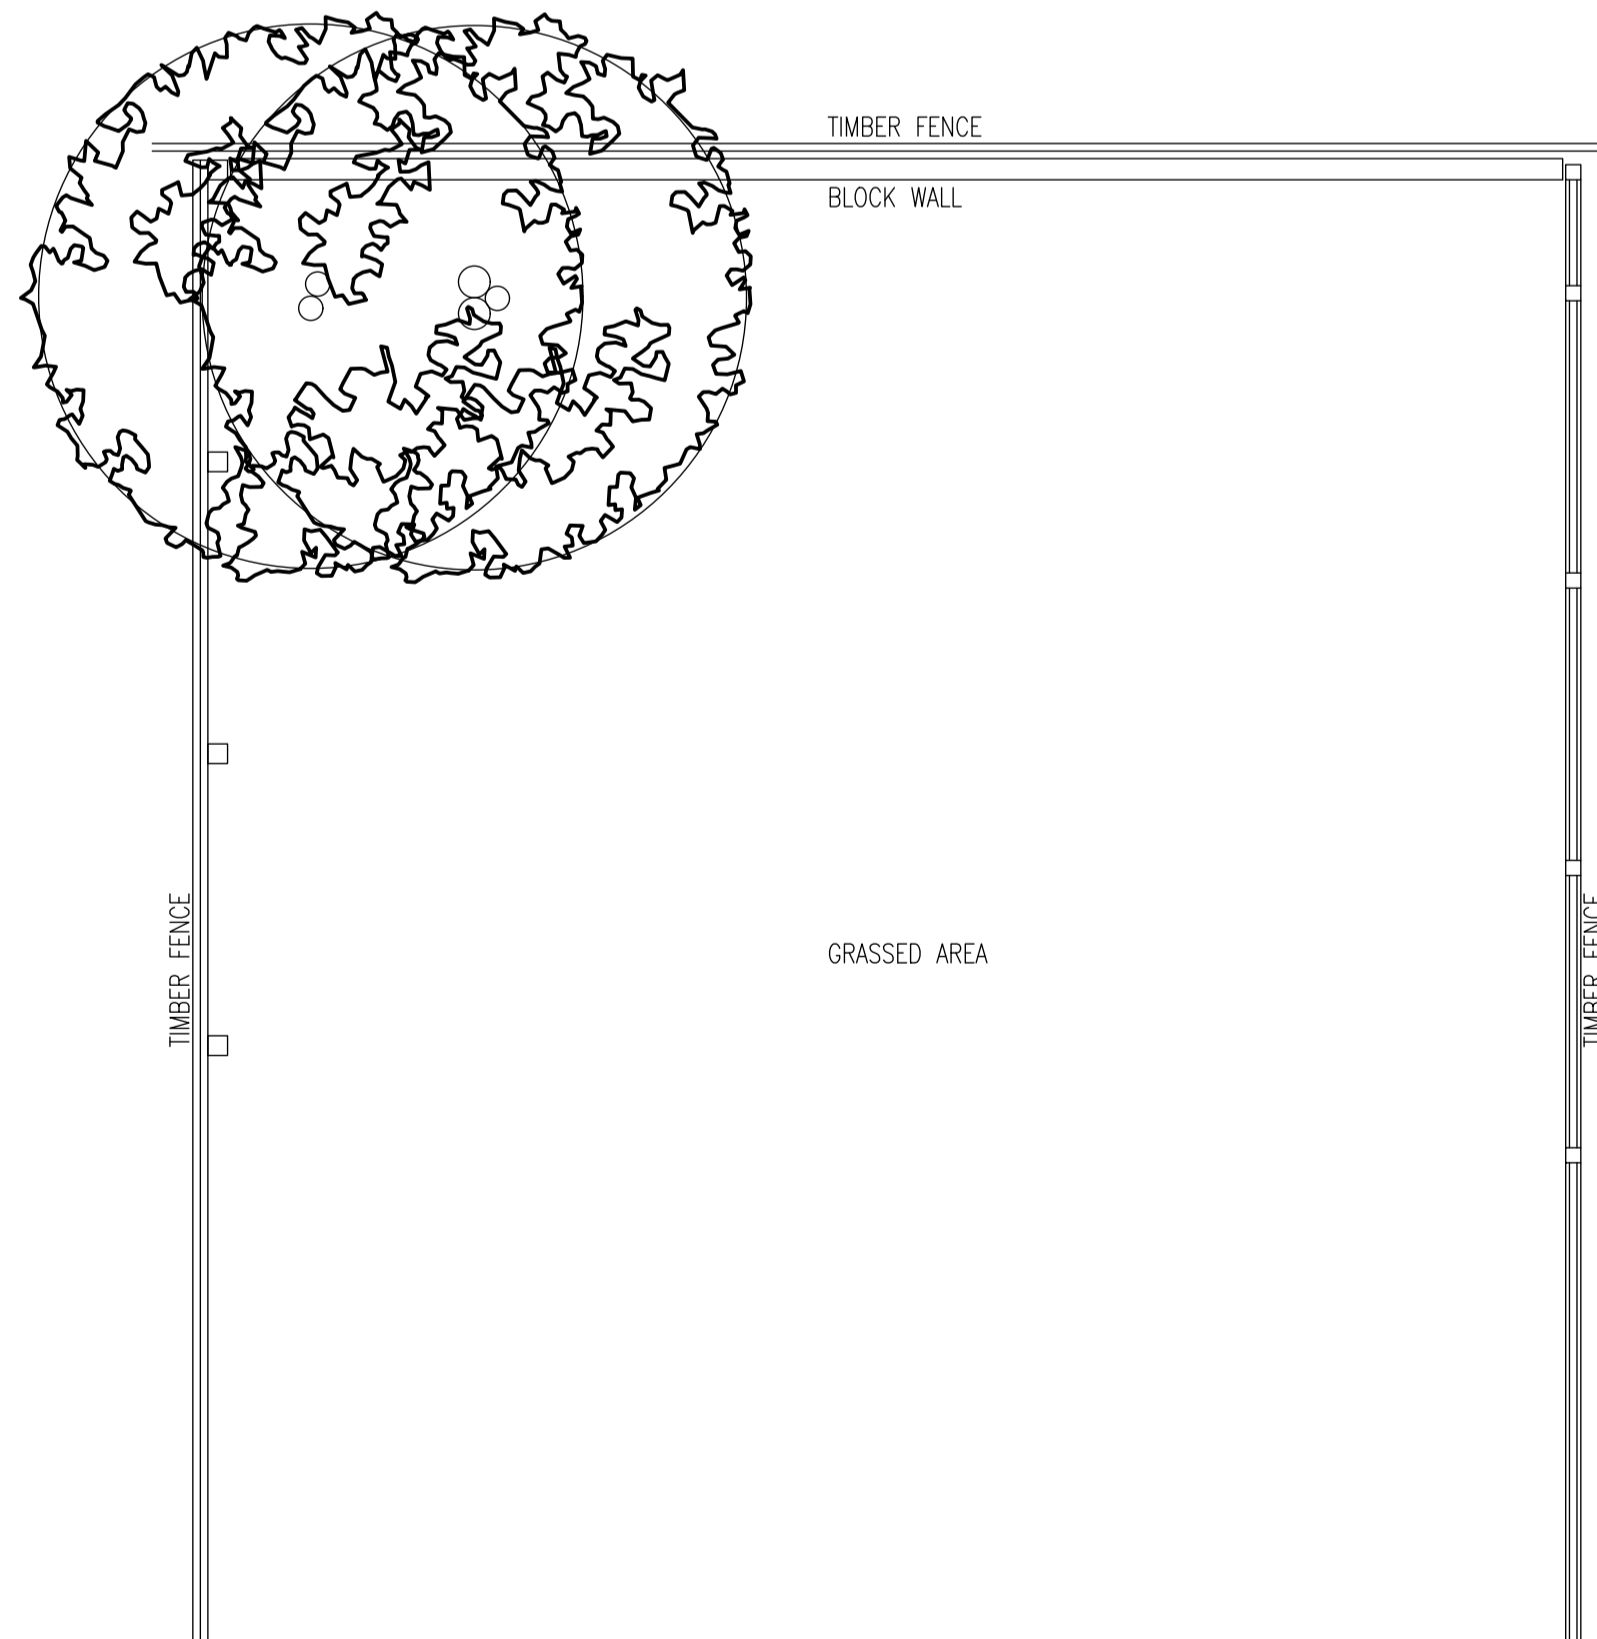


Existing Ground Floor Plan

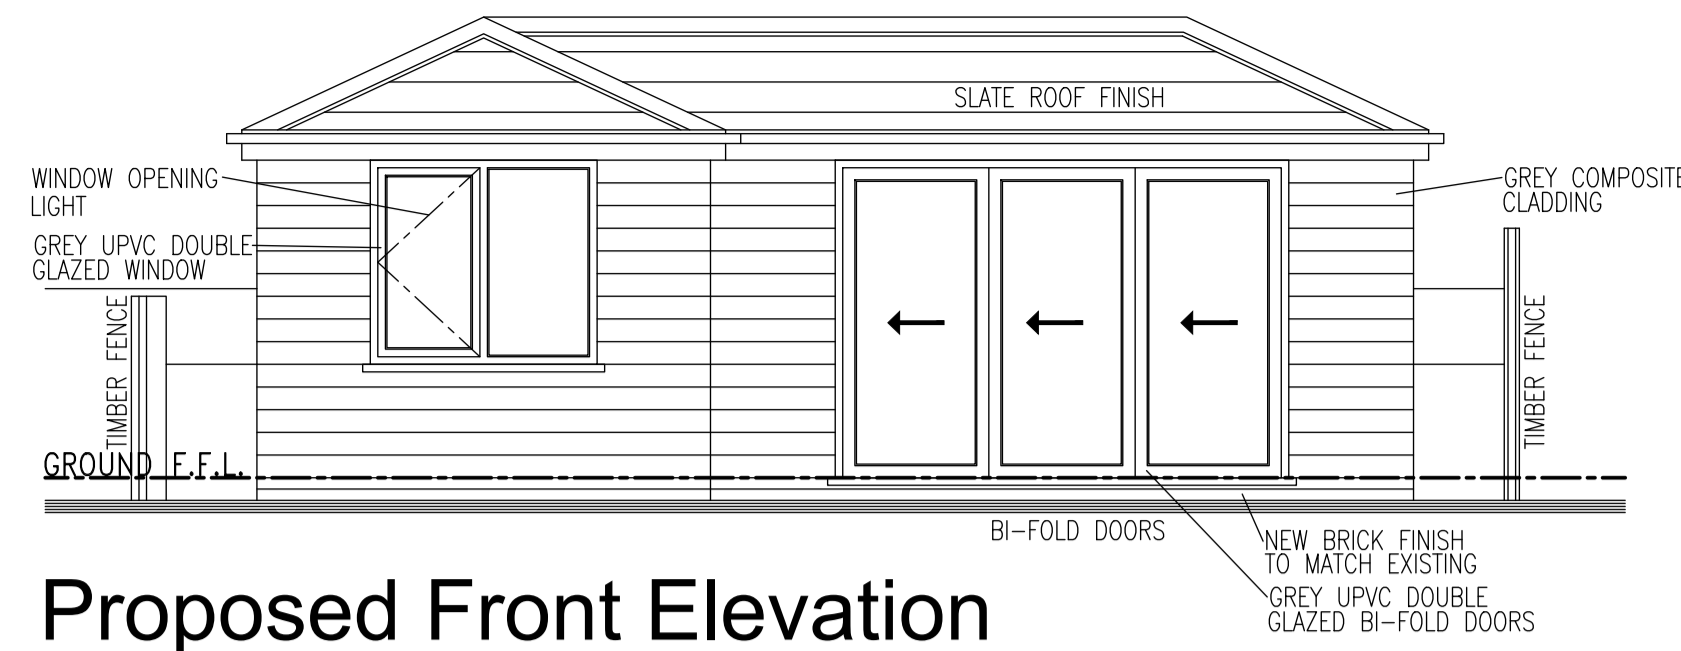


Proposed Front Elevation

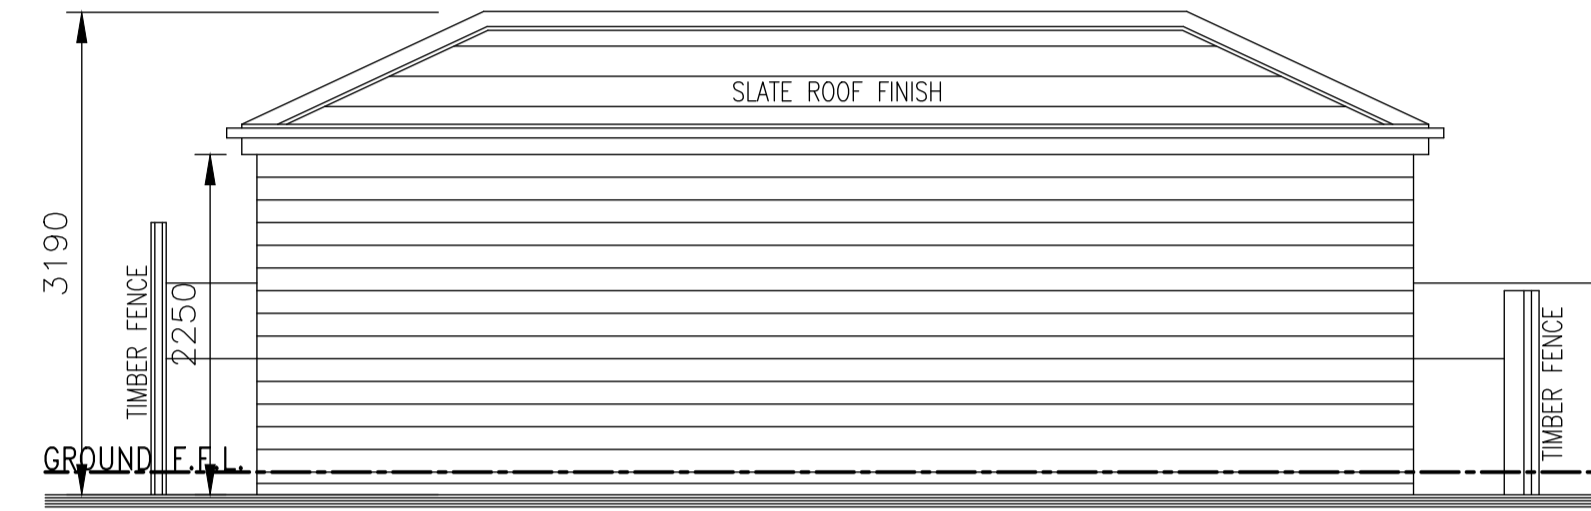


Proposed Rear Elevation

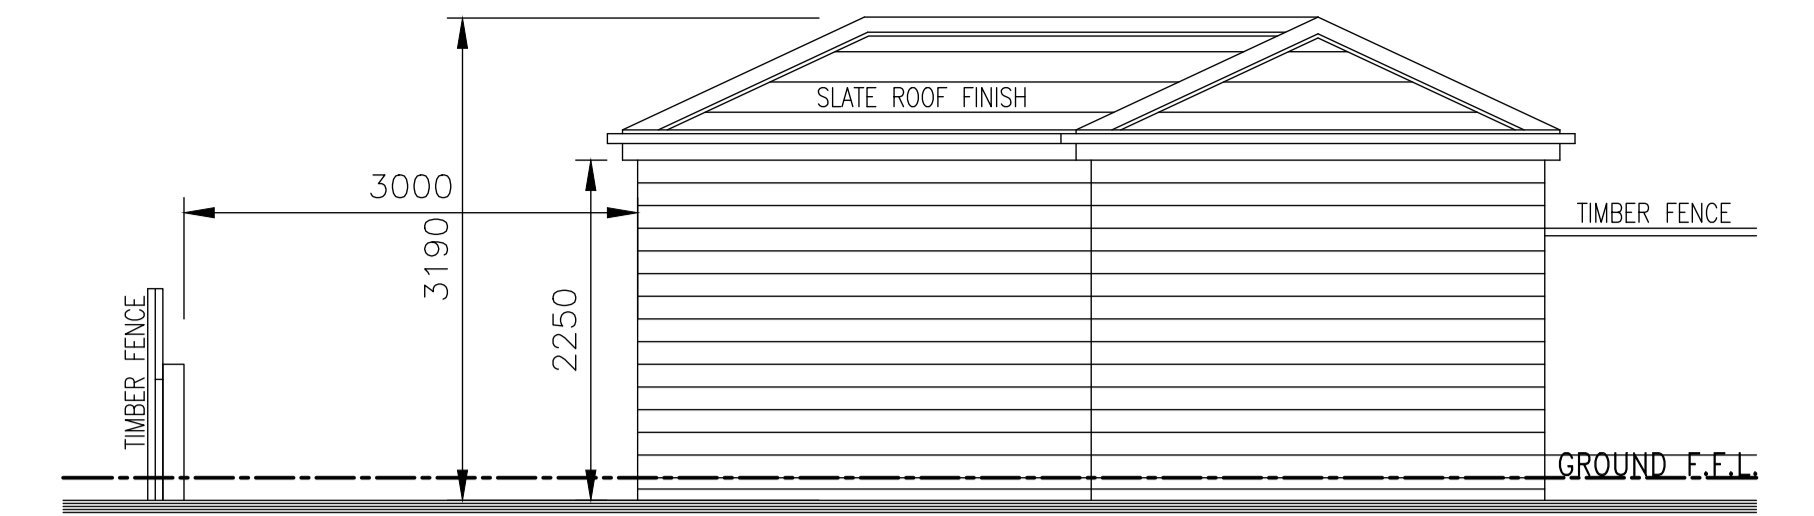

Proposed Side Elevation

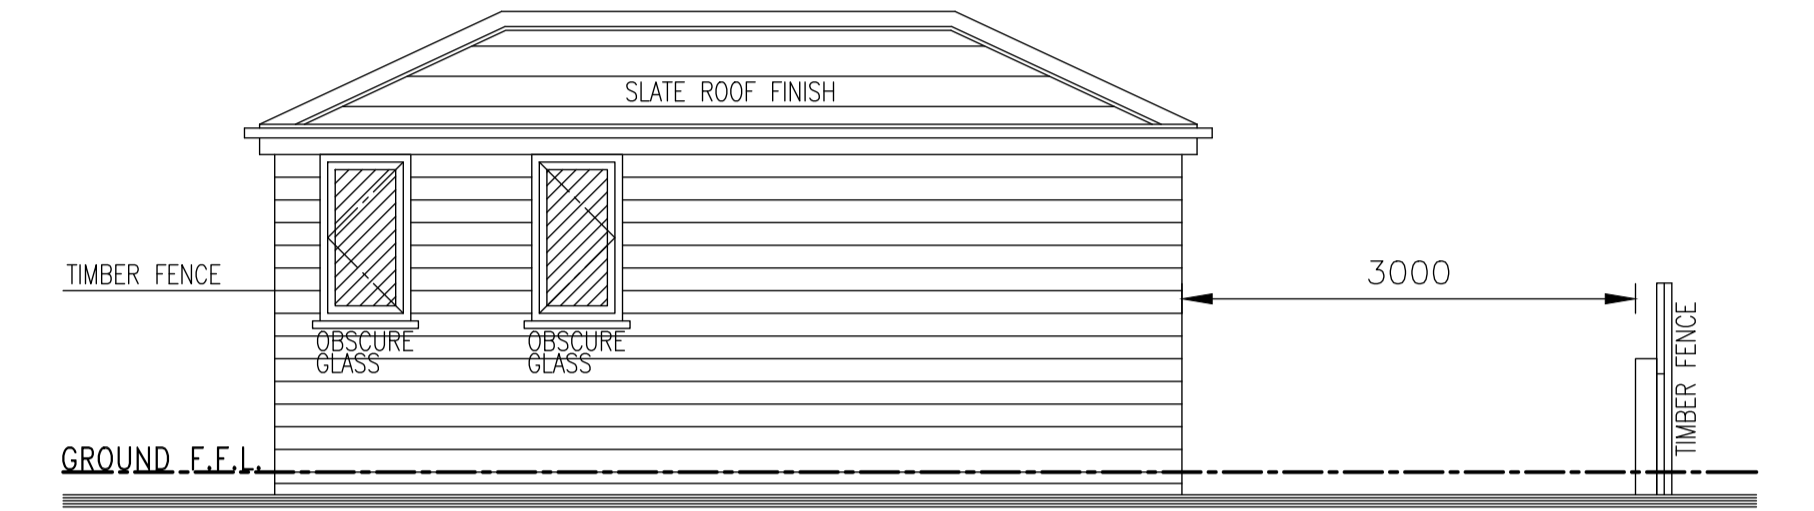

Proposed Side Elevation

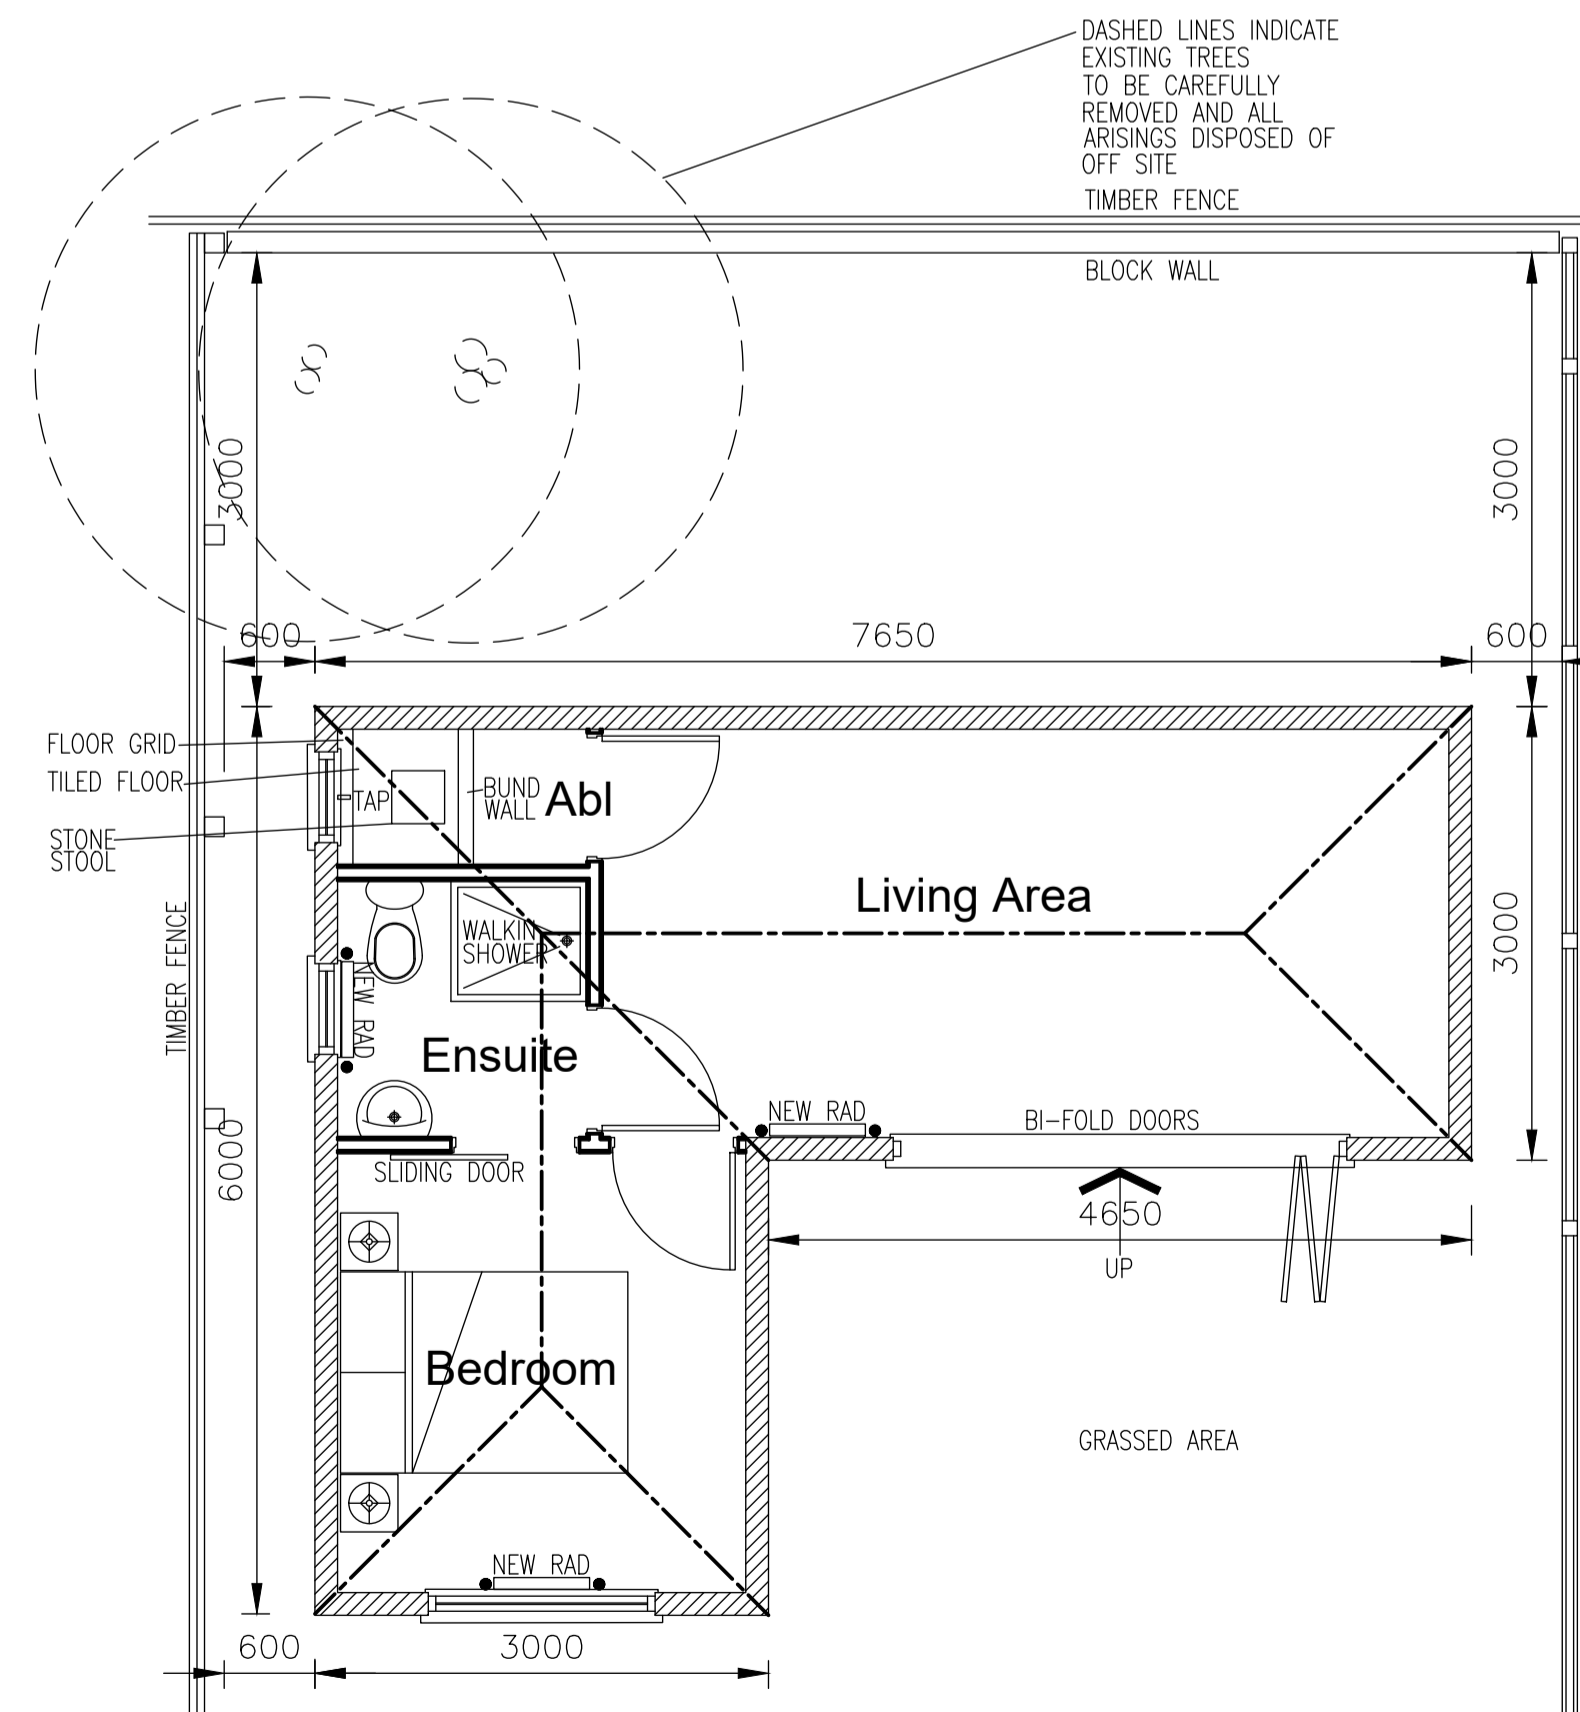

Proposed Ground Floor Plan



Rev. B - Annex moved further away from boundary, planner request - P.E. - 03/10/2024  
 Rev. A - Dimensions added to eaves and ridge, planner request - P.E. - 24/07/2024

Rev.	Description	By	Date
Project	Mr & Mrs Ali 89, Chatburn Road Clitheroe Lancashire BB7 2AS		
Drawing Title	Existing and Proposed Annex Layout		
Drawing No.	Ali/03	Rev.	B
Drawn by	Scale	Date	
P.E.	1:50@A1	Oct '23	

1. Figure dimensions to be followed in preference to scale.  
 2. All dimensions to be checked on site prior to the commencement of any work. Any discrepancies to be reported immediately & resolved prior to work commencing.  
 3. This drawing is the copyright of Mr Paul Enkine and may not be copied or used without prior consent.