




Existing Front Elevation

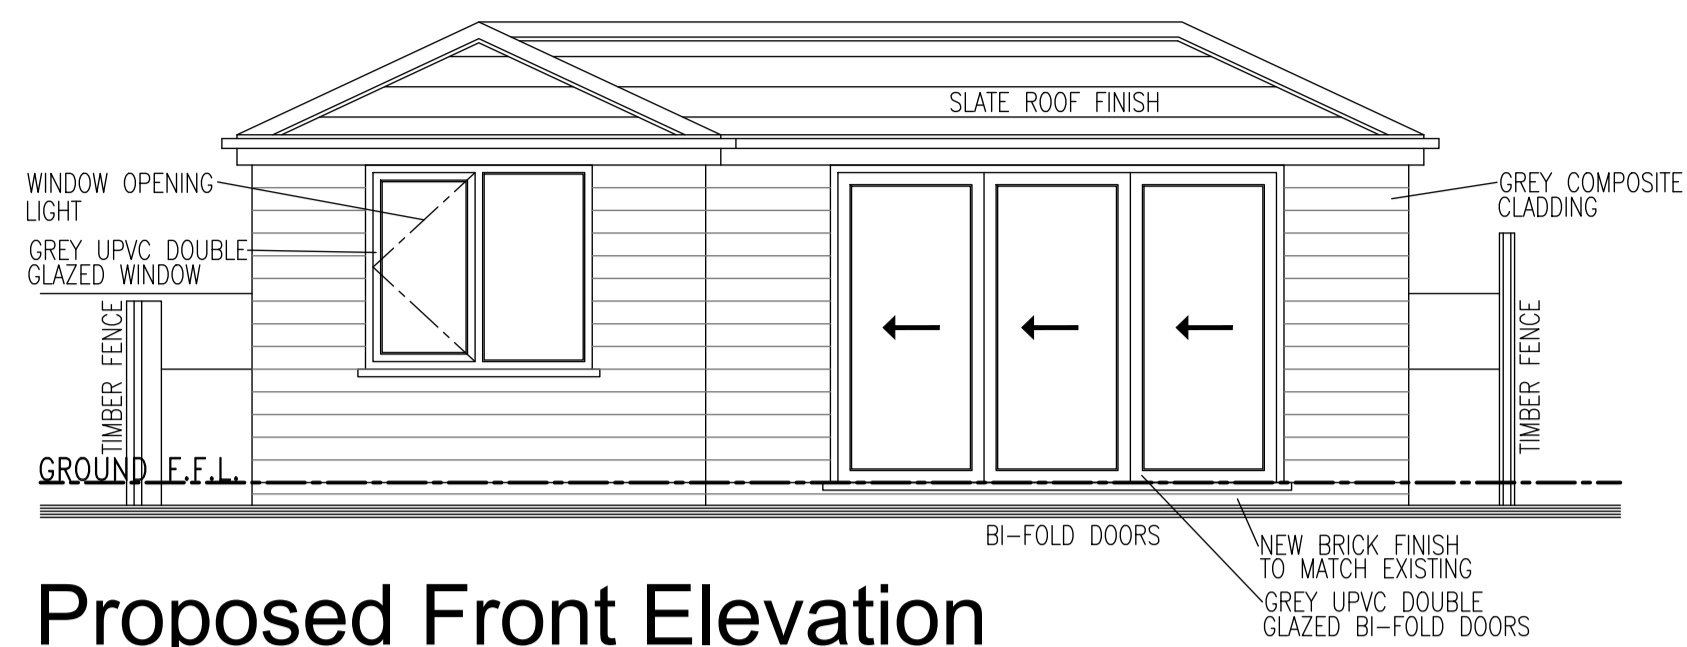


Proposed Front Elevation

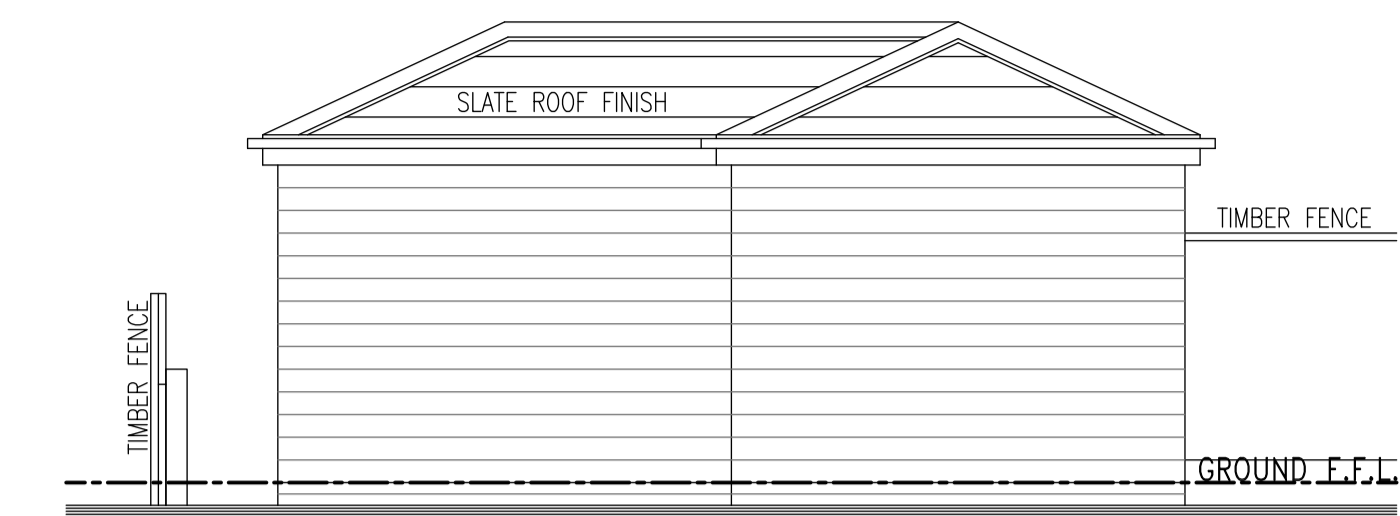


Proposed Side Elevation

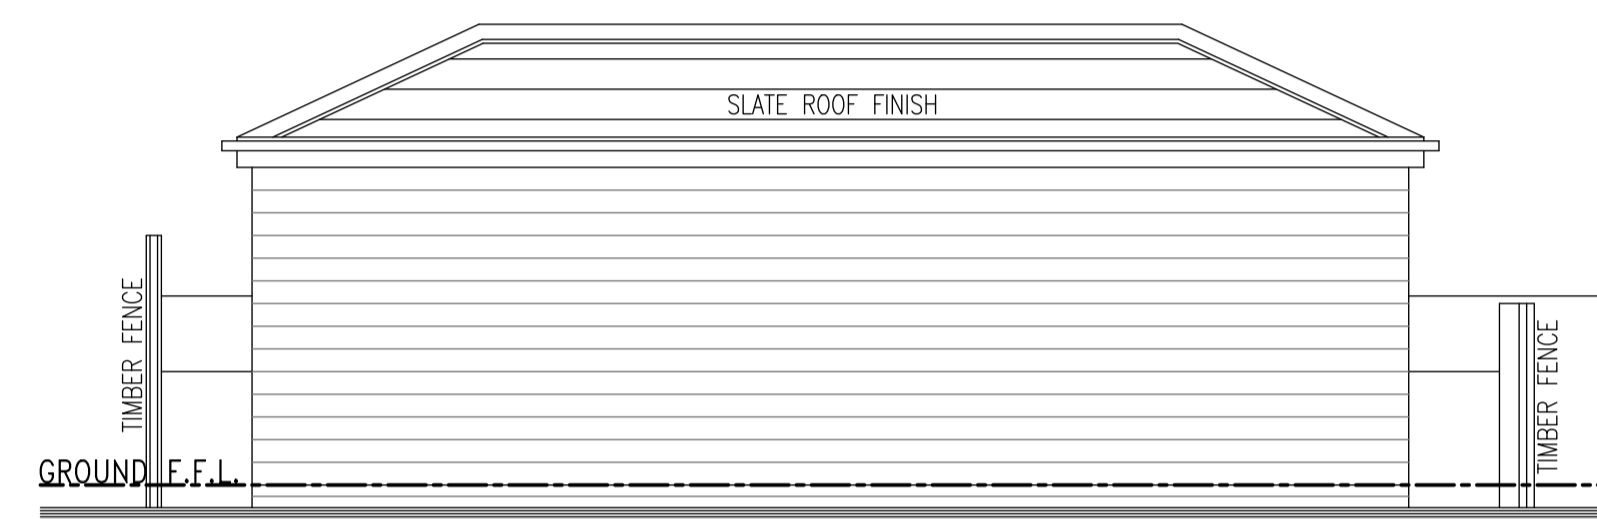


Proposed Rear Elevation

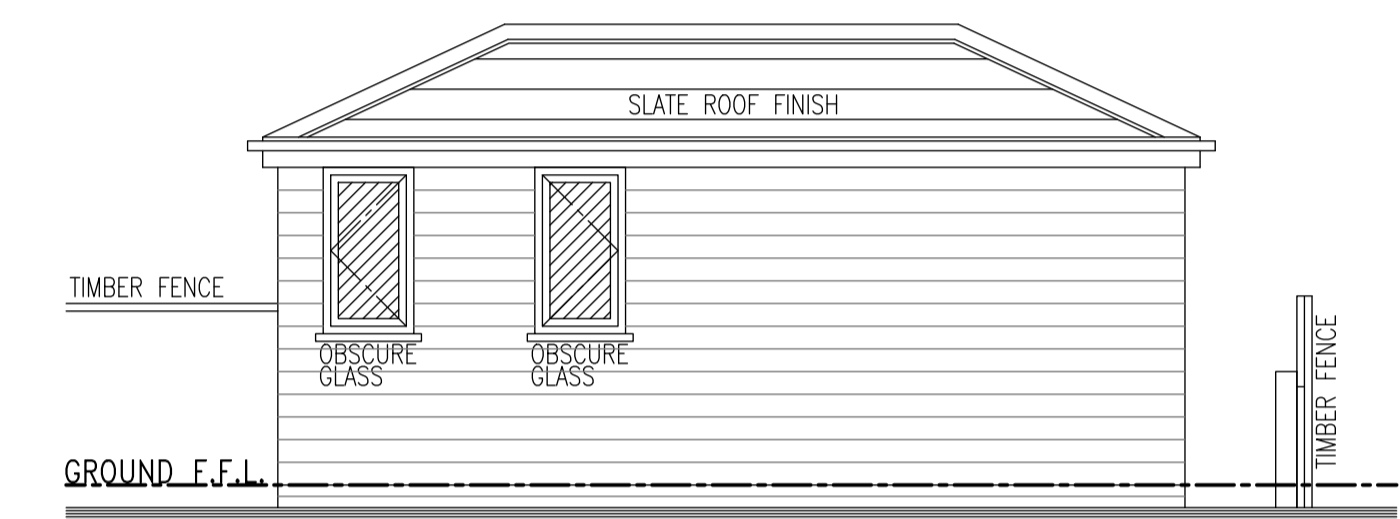

Proposed Side Elevation

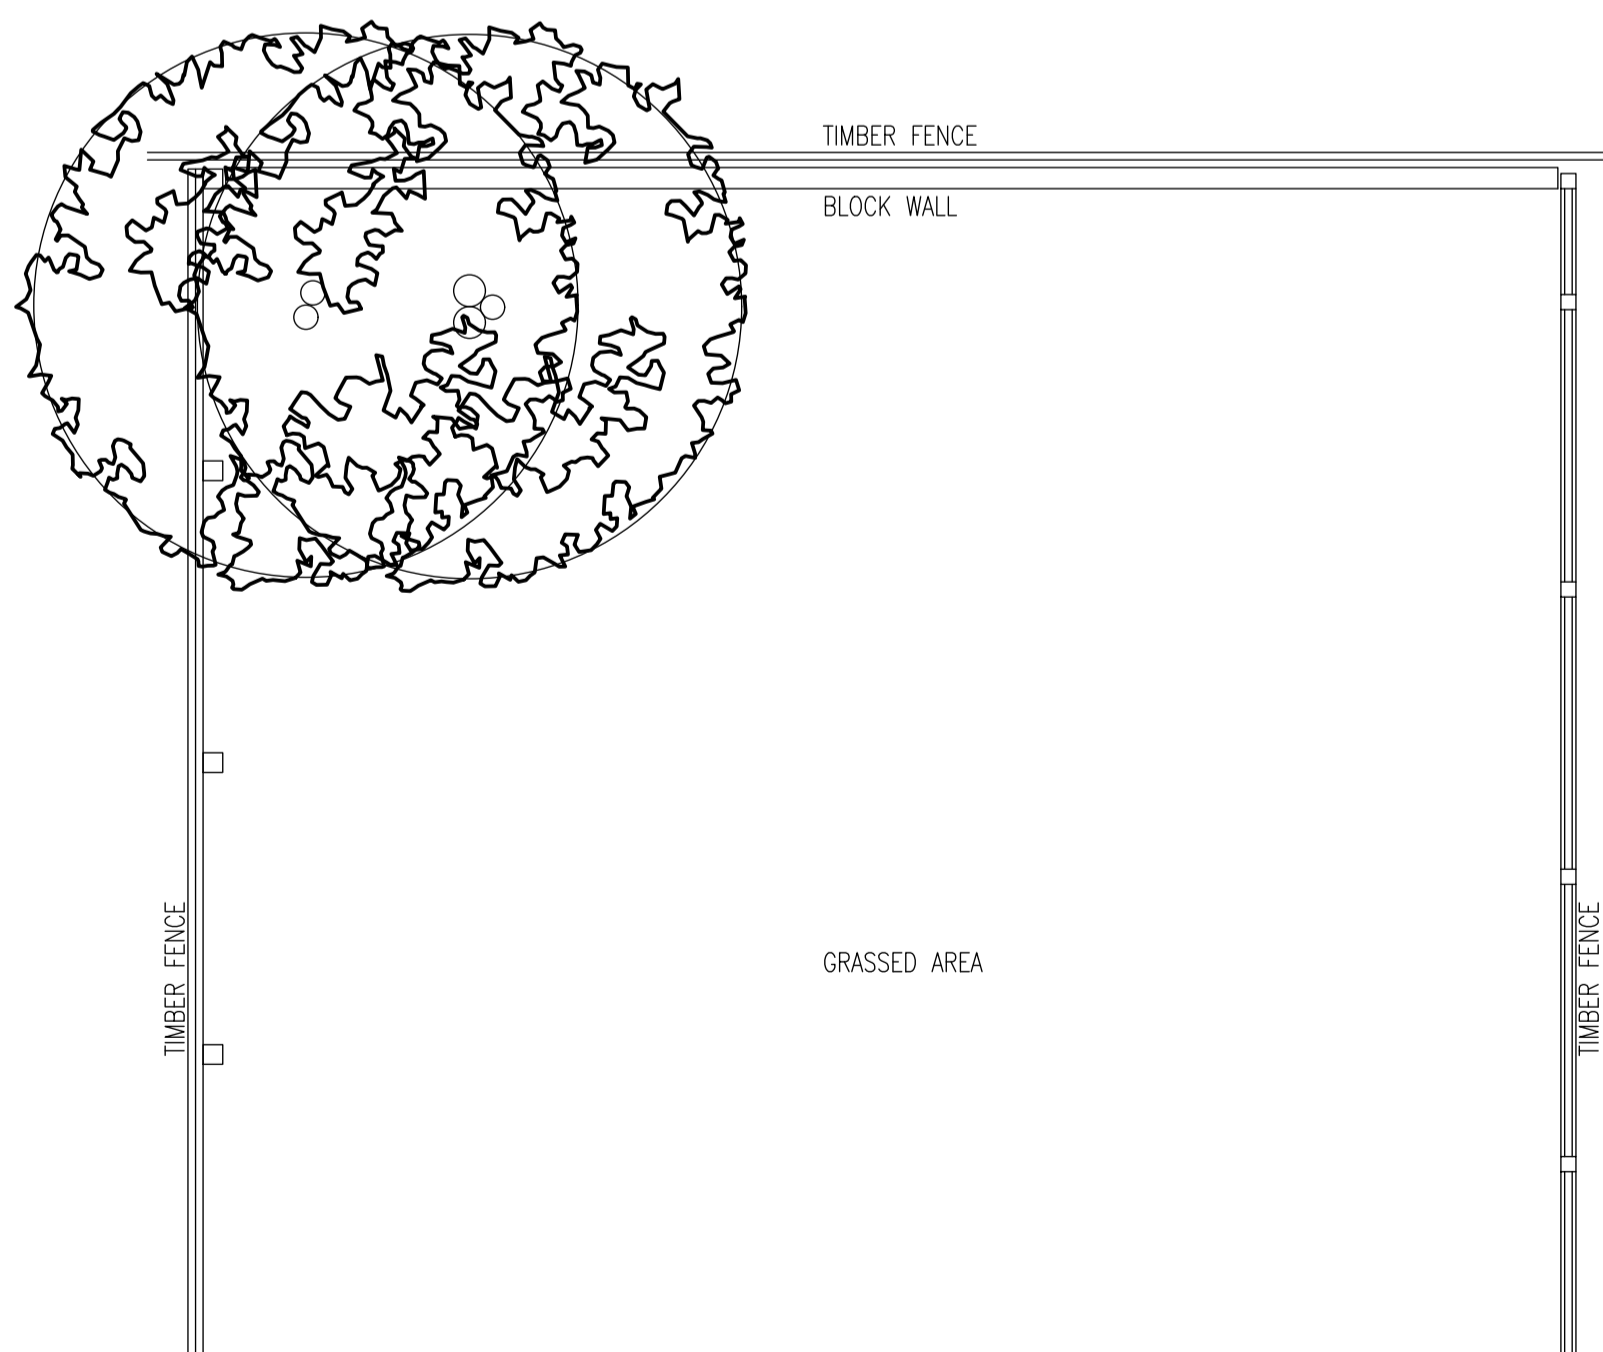

Existing Ground Floor Plan

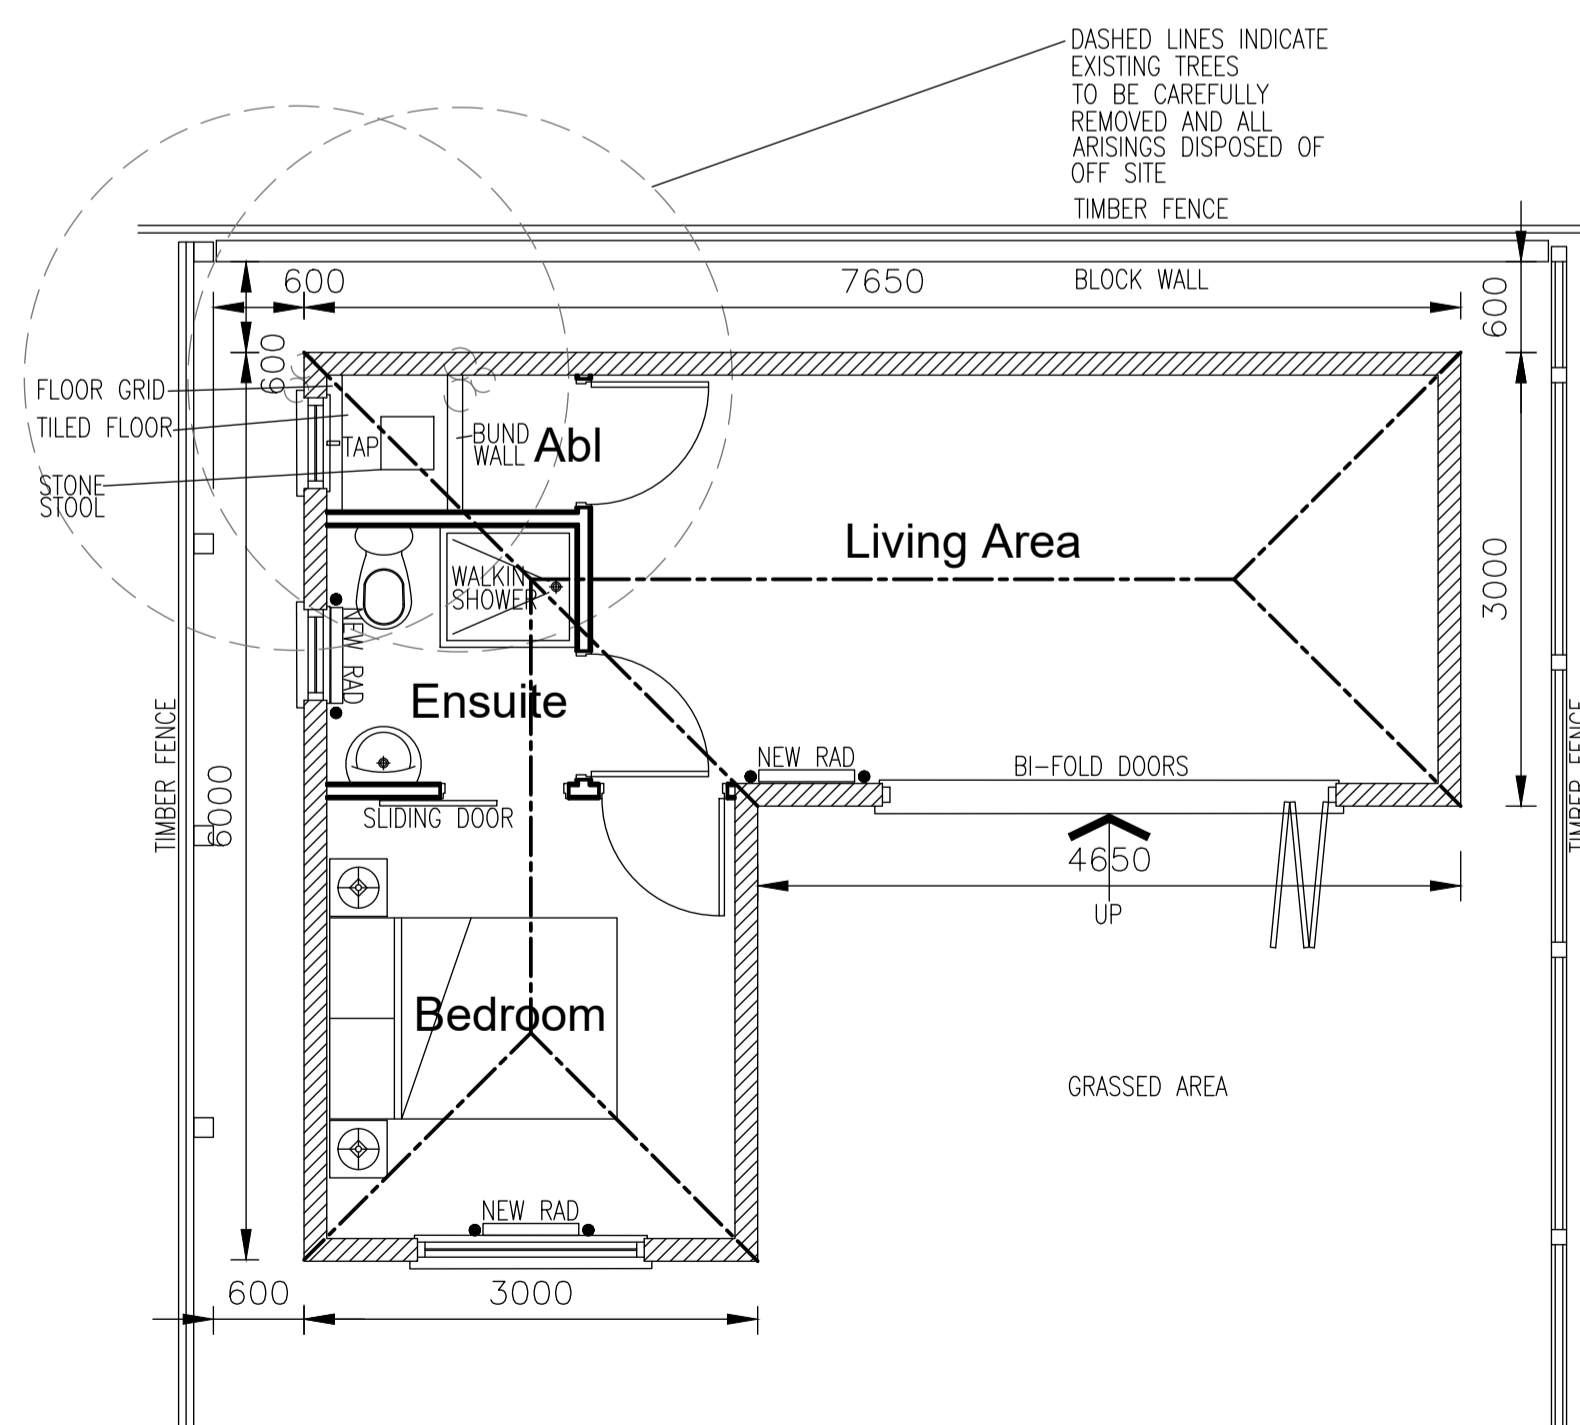

Proposed Ground Floor Plan



Rev.	Description	By	Date
Project Mr & Mrs Ali 89, Chatburn Road Clitheroe Lancashire BB7 2AS		Drawing Title Existing and Proposed Annex Layout	
Drawing No. Ali/03		Rev.	
1. Figure dimensions to be followed in preference to scale. 2. All dimensions to be checked on site prior to the commencement of any work. Any discrepancies to be reported immediately & resolved prior to work commencing. 3. This drawing is the copyright of Mr Paul Enlake and may not be copied or used without prior consent.		Drawn by P.E.	Scale 1:50@A1
		Date Oct '23	