


NOTES
 THIS DRAWING IS TO BE READ IN CONJUNCTION WITH ALL OTHER DRAWINGS FOR THIS PROJECT.
 ALL LEVELS AND DIMENSIONS ARE TO BE CHECKED ON SITE BY THE CONTRACTOR, PRIOR TO
 PLACING ORDERS OR COMMENCING ANY OF THE RELEVANT WORKS.
 ALL DIMENSIONS ARE IN MILLIMETRES UNLESS STATED OTHERWISE.
 ANY DISCREPANCIES BETWEEN THE INFORMATION SHOWN ON THE PLAN AND THAT FOUND ON
 SITE ARE TO BE REPORTED TO THE DESIGNER IMMEDIATELY.

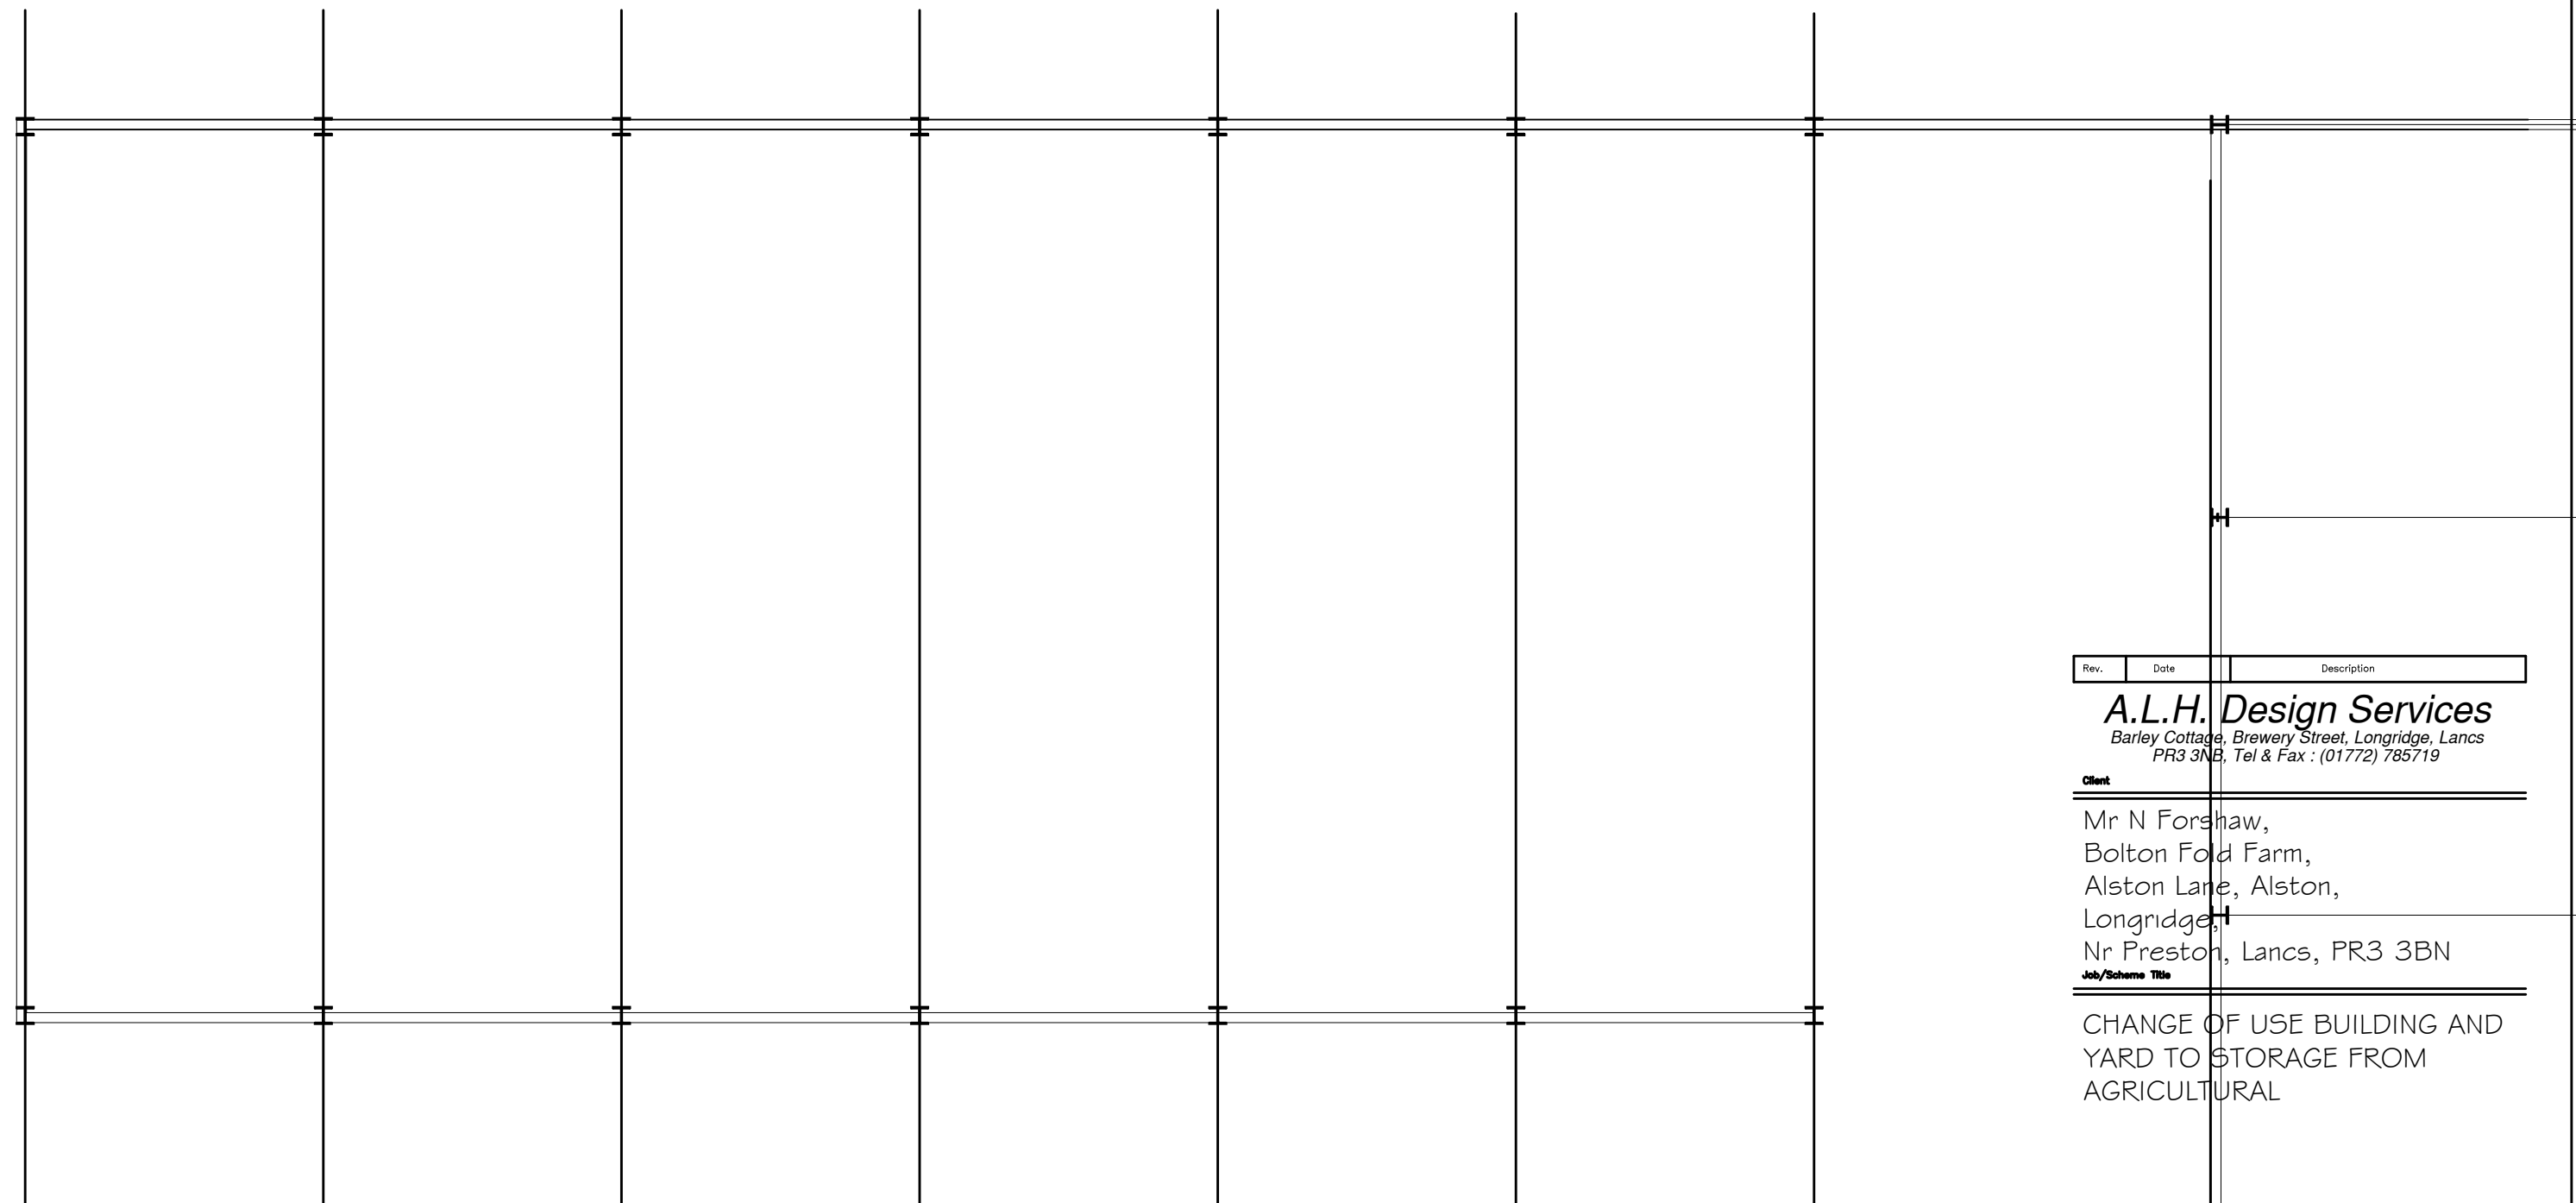

Ground Floor Plan
 scale 1:100
 0 1 2 3 4 5m

Rev.	Date	Description
------	------	-------------

A.L.H. Design Services
 Barley Cottage, Brewery Street, Longridge, Lancs
 PR3 3NB, Tel & Fax : (01772) 785719

Client
 Mr N Forshaw,
 Bolton Fold Farm,
 Alston Lane, Alston,
 Longridge,
 Nr Preston, Lancs, PR3 3BN

Job/Scheme Title
 CHANGE OF USE BUILDING AND
 YARD TO STORAGE FROM
 AGRICULTURAL

Drawing Title
 EXISTING FLOOR PLAN

Job/Scheme Number	Drawing Number
0 7 5 0 / 9 3	Drawing No 0 5
Scale	Date
1 / 100	Sept24
Drawn	Checked
a.t.l-h.	