
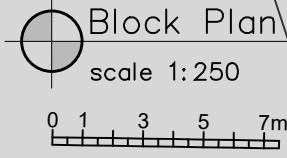


**NOTES**  
 THIS DRAWING IS TO BE READ IN CONJUNCTION WITH ALL OTHER DRAWINGS FOR THIS PROJECT. ALL LEVELS AND DIMENSIONS ARE TO BE CHECKED ON SITE BY THE CONTRACTOR, PRIOR TO PLACING ORDERS OR COMMENCING ANY OF THE RELEVANT WORKS. ALL DIMENSIONS ARE IN MILLIMETRES UNLESS STATED OTHERWISE. ANY DISCREPANCIES BETWEEN THE INFORMATION SHOWN ON THE PLAN AND THAT FOUND ON SITE ARE TO BE REPORTED TO THE DESIGNER IMMEDIATELY.

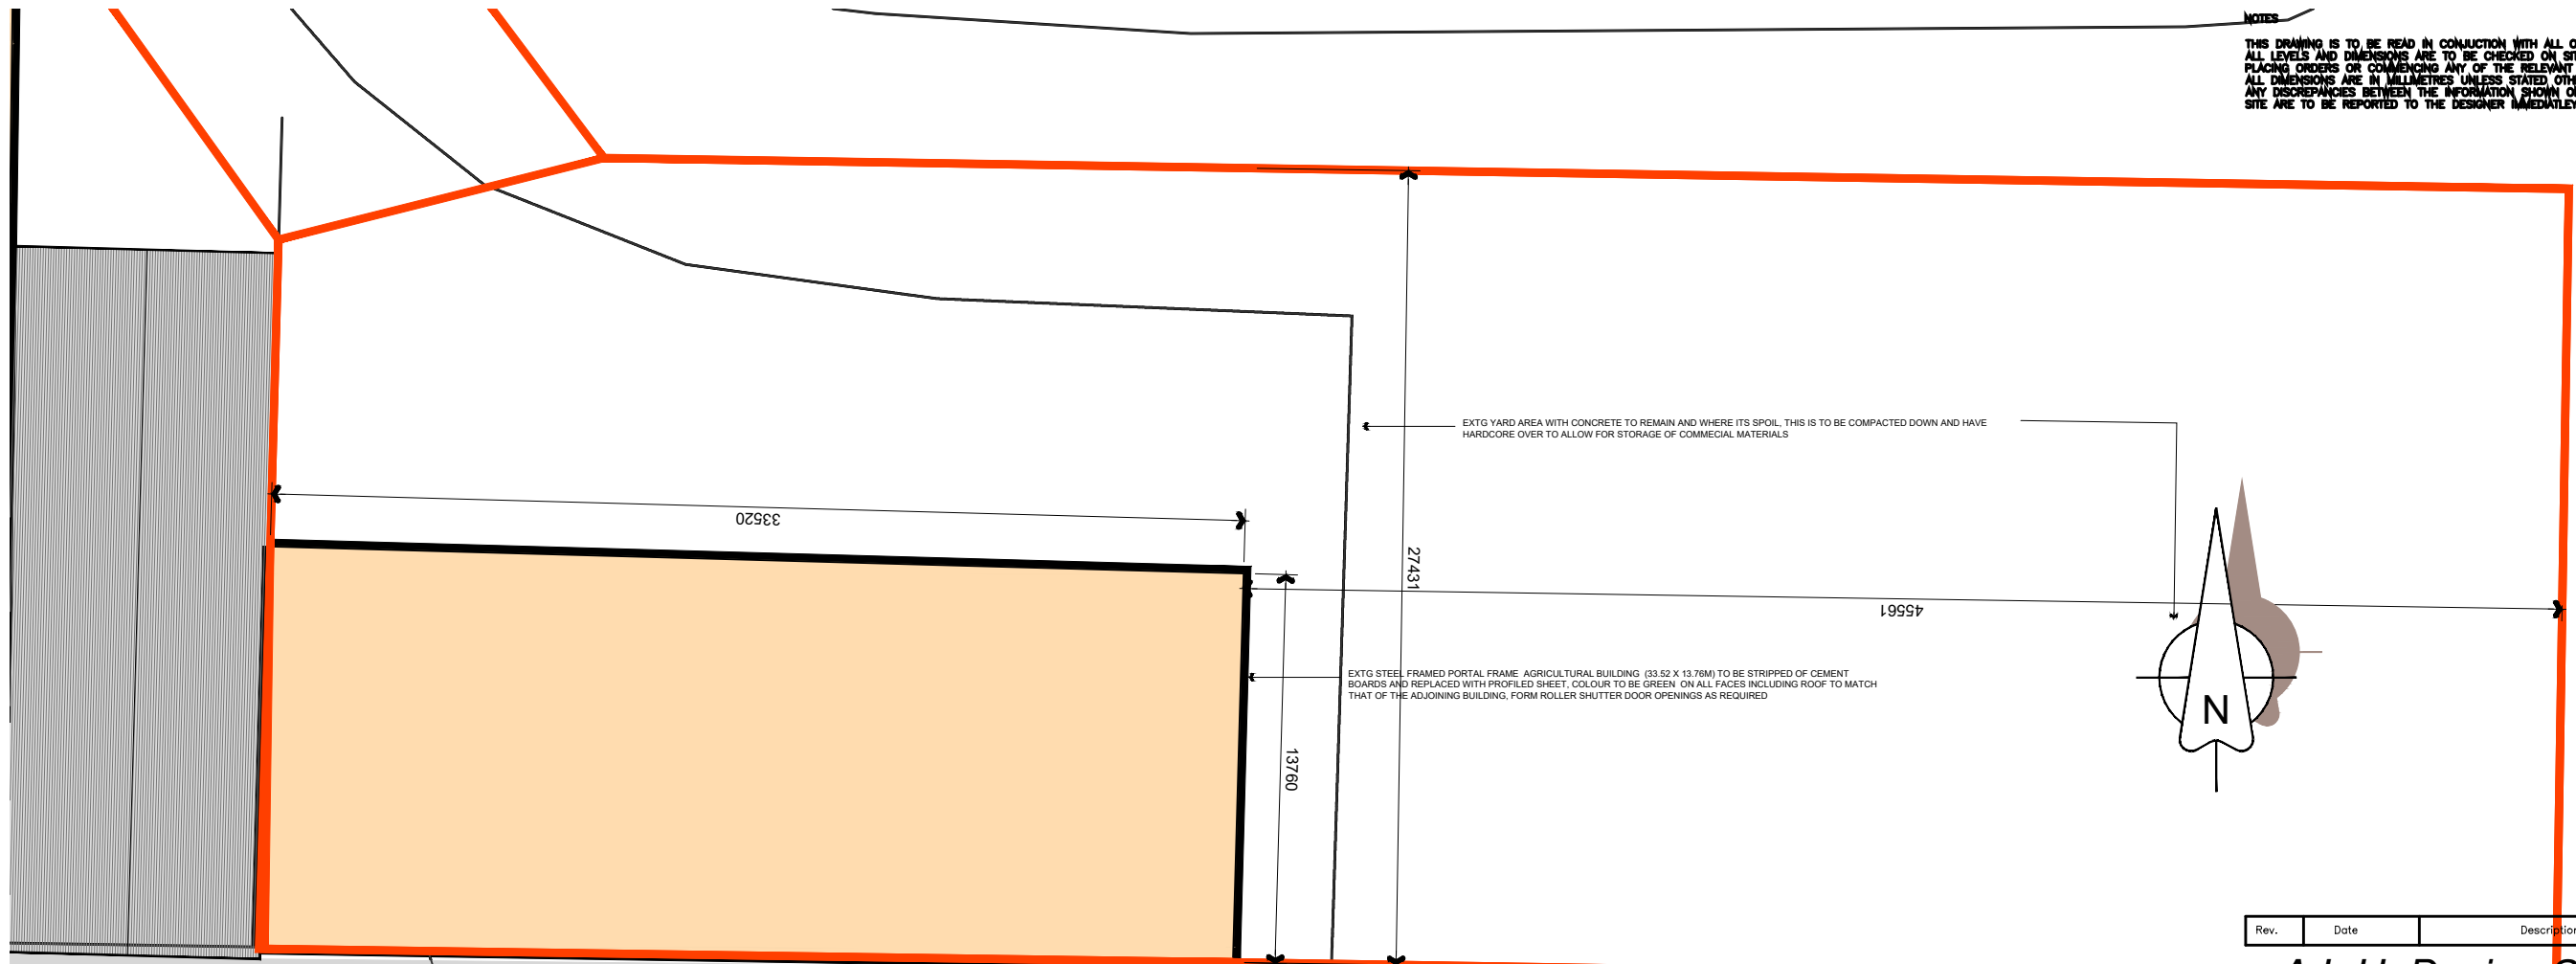

Rev.	Date	Description

**A.L.H. Design Services**  
 Barley Cottage, Brewery Street, Longridge, Lancs  
 PR3 3NB, Tel & Fax : (01772) 785719

**Client**  
 Mr N Forshaw,  
 Bolton Fold Farm,  
 Alston Lane, Alston,  
 Longridge,  
 Nr Preston, Lancs, PR3 3BN

**Job/Scheme Title**  
 CHANGE OF USE BUILDING AND  
 YARD TO STORAGE AND  
 HARDSTANDING FROM  
 AGRICULTURAL

**Drawing Title**  
 PROPOSED SITE PLAN

Job/Scheme Number	Drawing Number
09 50193	Drawing No 09
Scale	Date
1 / 250	July 24
Drawn	Checked
a.t.l-h.	

